


**CHADWYCK**  
**SANITARY SEWER PROFILES**  
 95-08-193

8-12-96  
 9:28-96  
 10:18-96

DATE	
BY	
REVISION	
NO.	
AREA CHECKED	
NO.	
DATE	
BY	
REVISION	
NO.	
AREA CHECKED	
NO.	

DATE	
BY	
REVISION	
NO.	
AREA CHECKED	
NO.	
DATE	
BY	
REVISION	
NO.	
AREA CHECKED	
NO.	

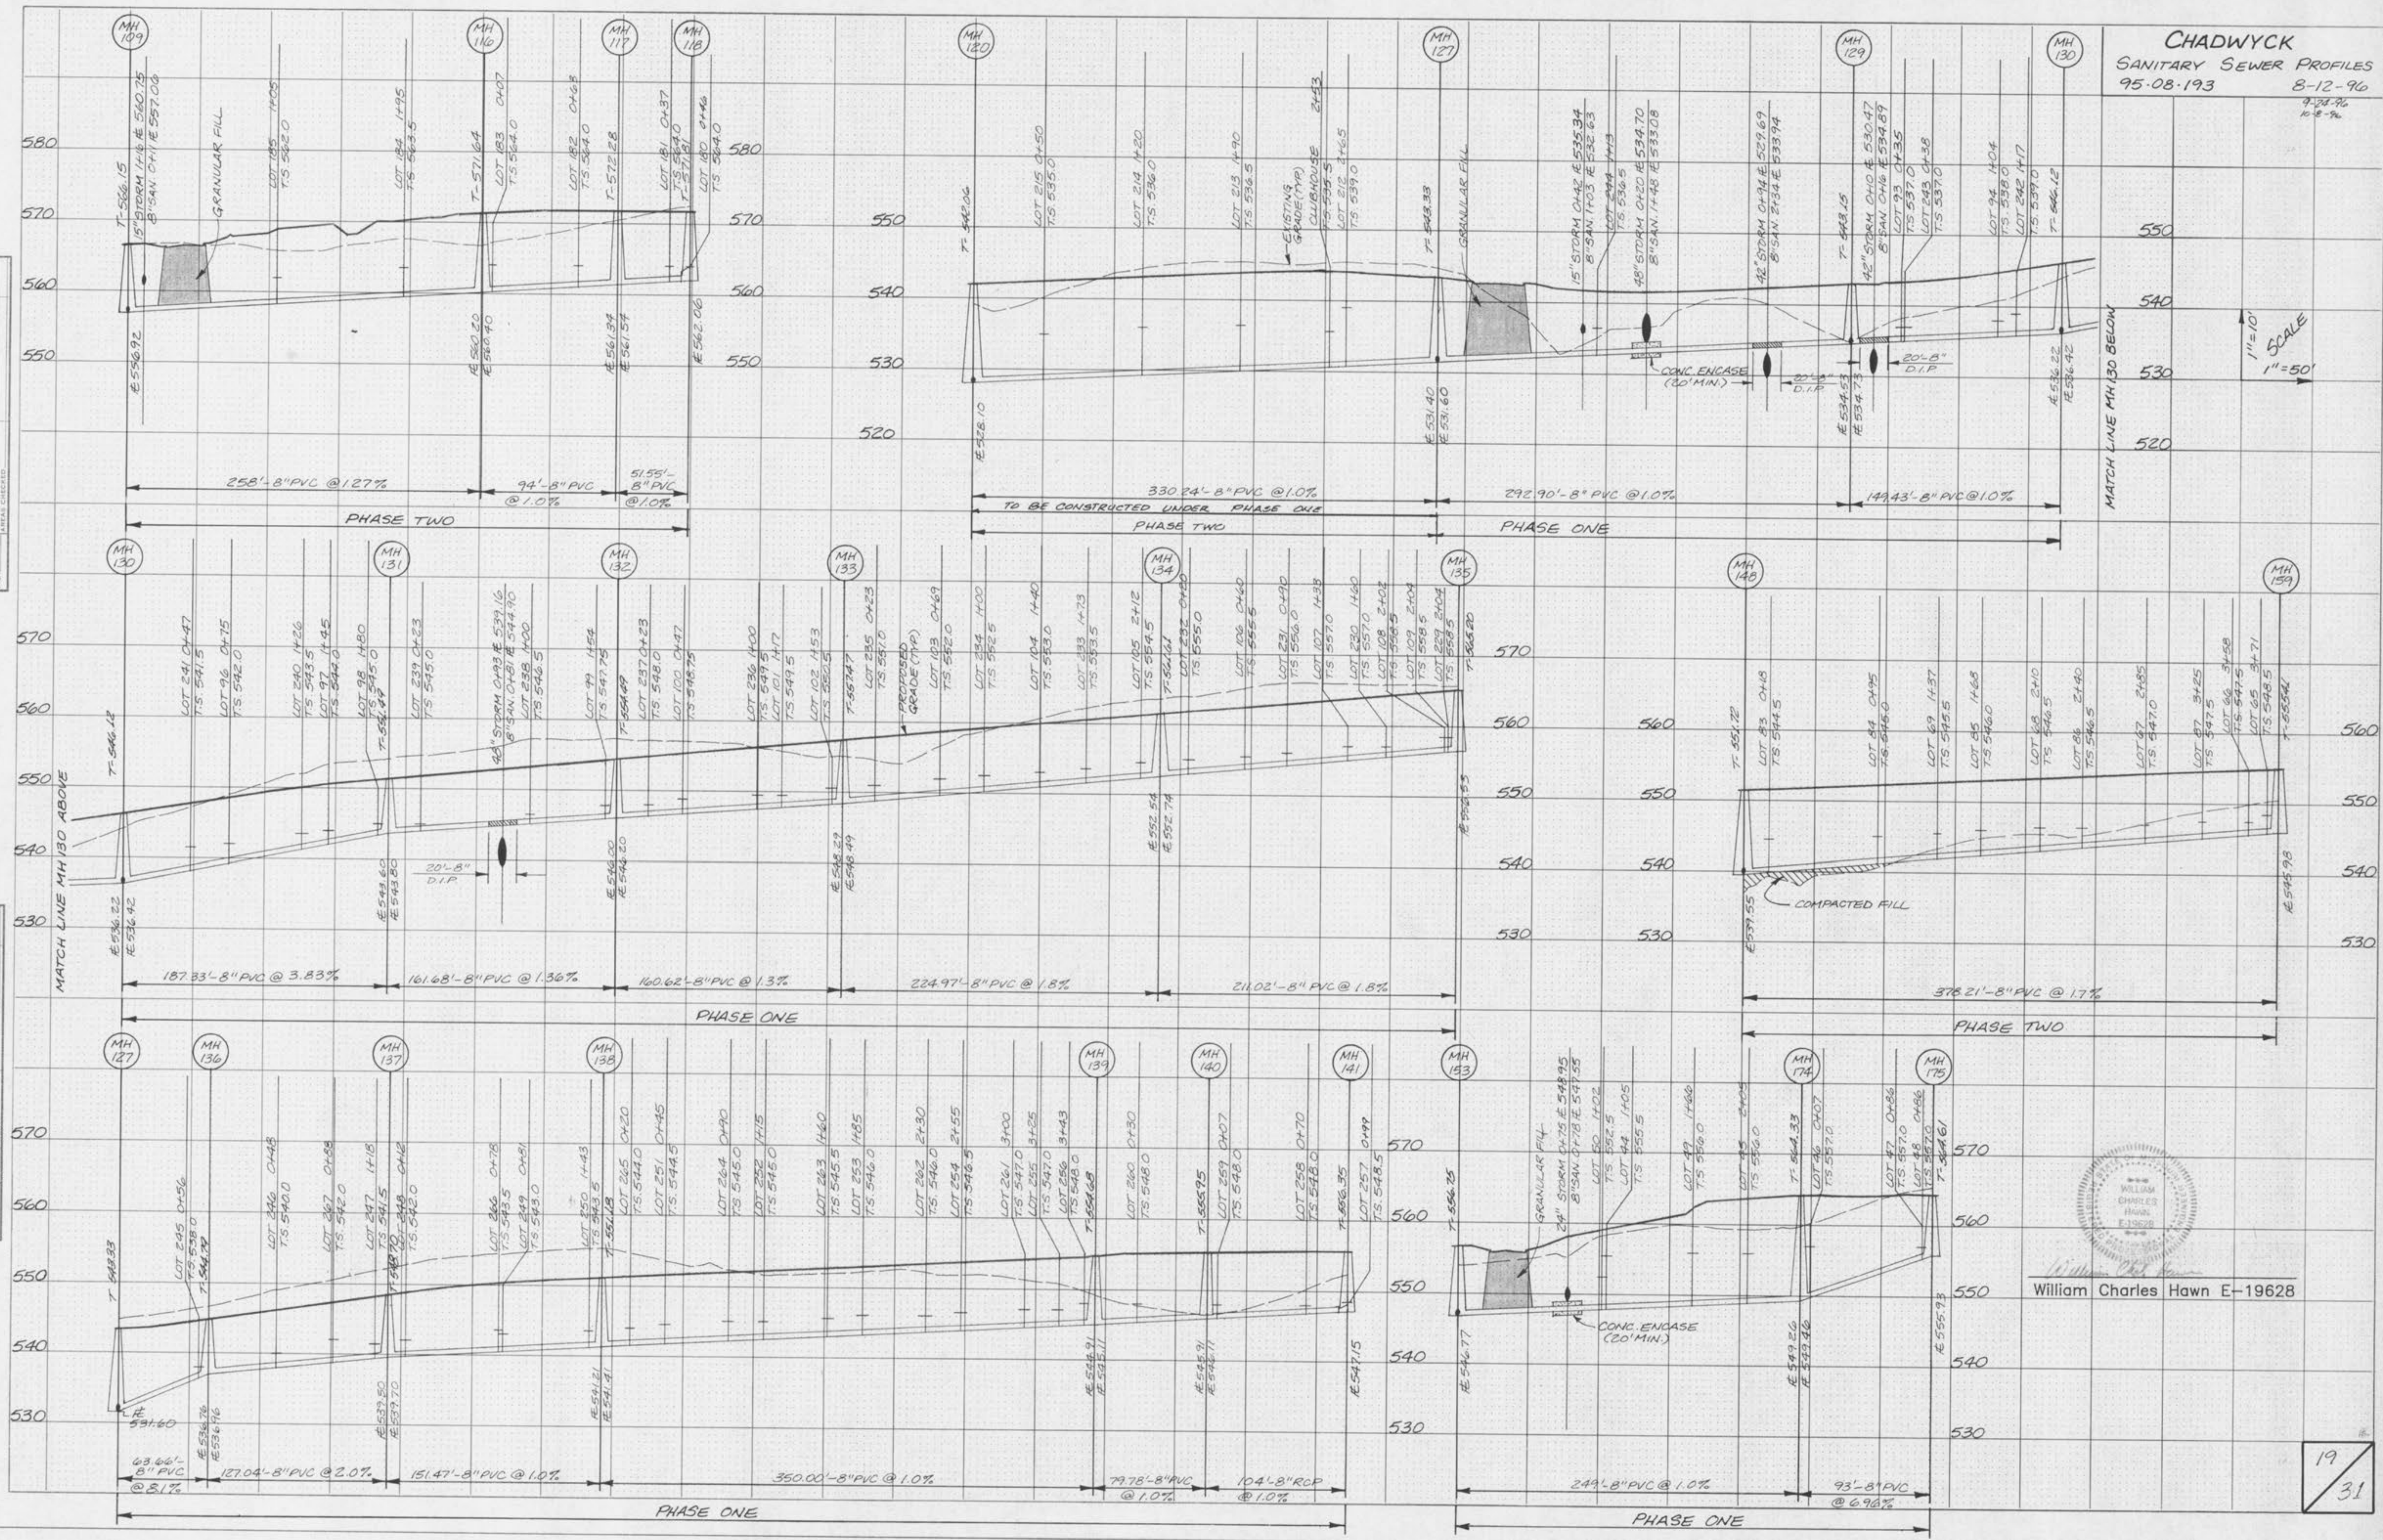

1" = 10'  
 1" = 50'



William Charles Hawn E-19628