



4-24-96
10-2-96

FINAL SURVEY
DATE: _____
BY: _____
REVISIONS:
NO. DATE BY DESCRIPTION

ORIGINAL SURVEY
DATE: _____
BY: _____
REVISIONS:
NO. DATE BY DESCRIPTION

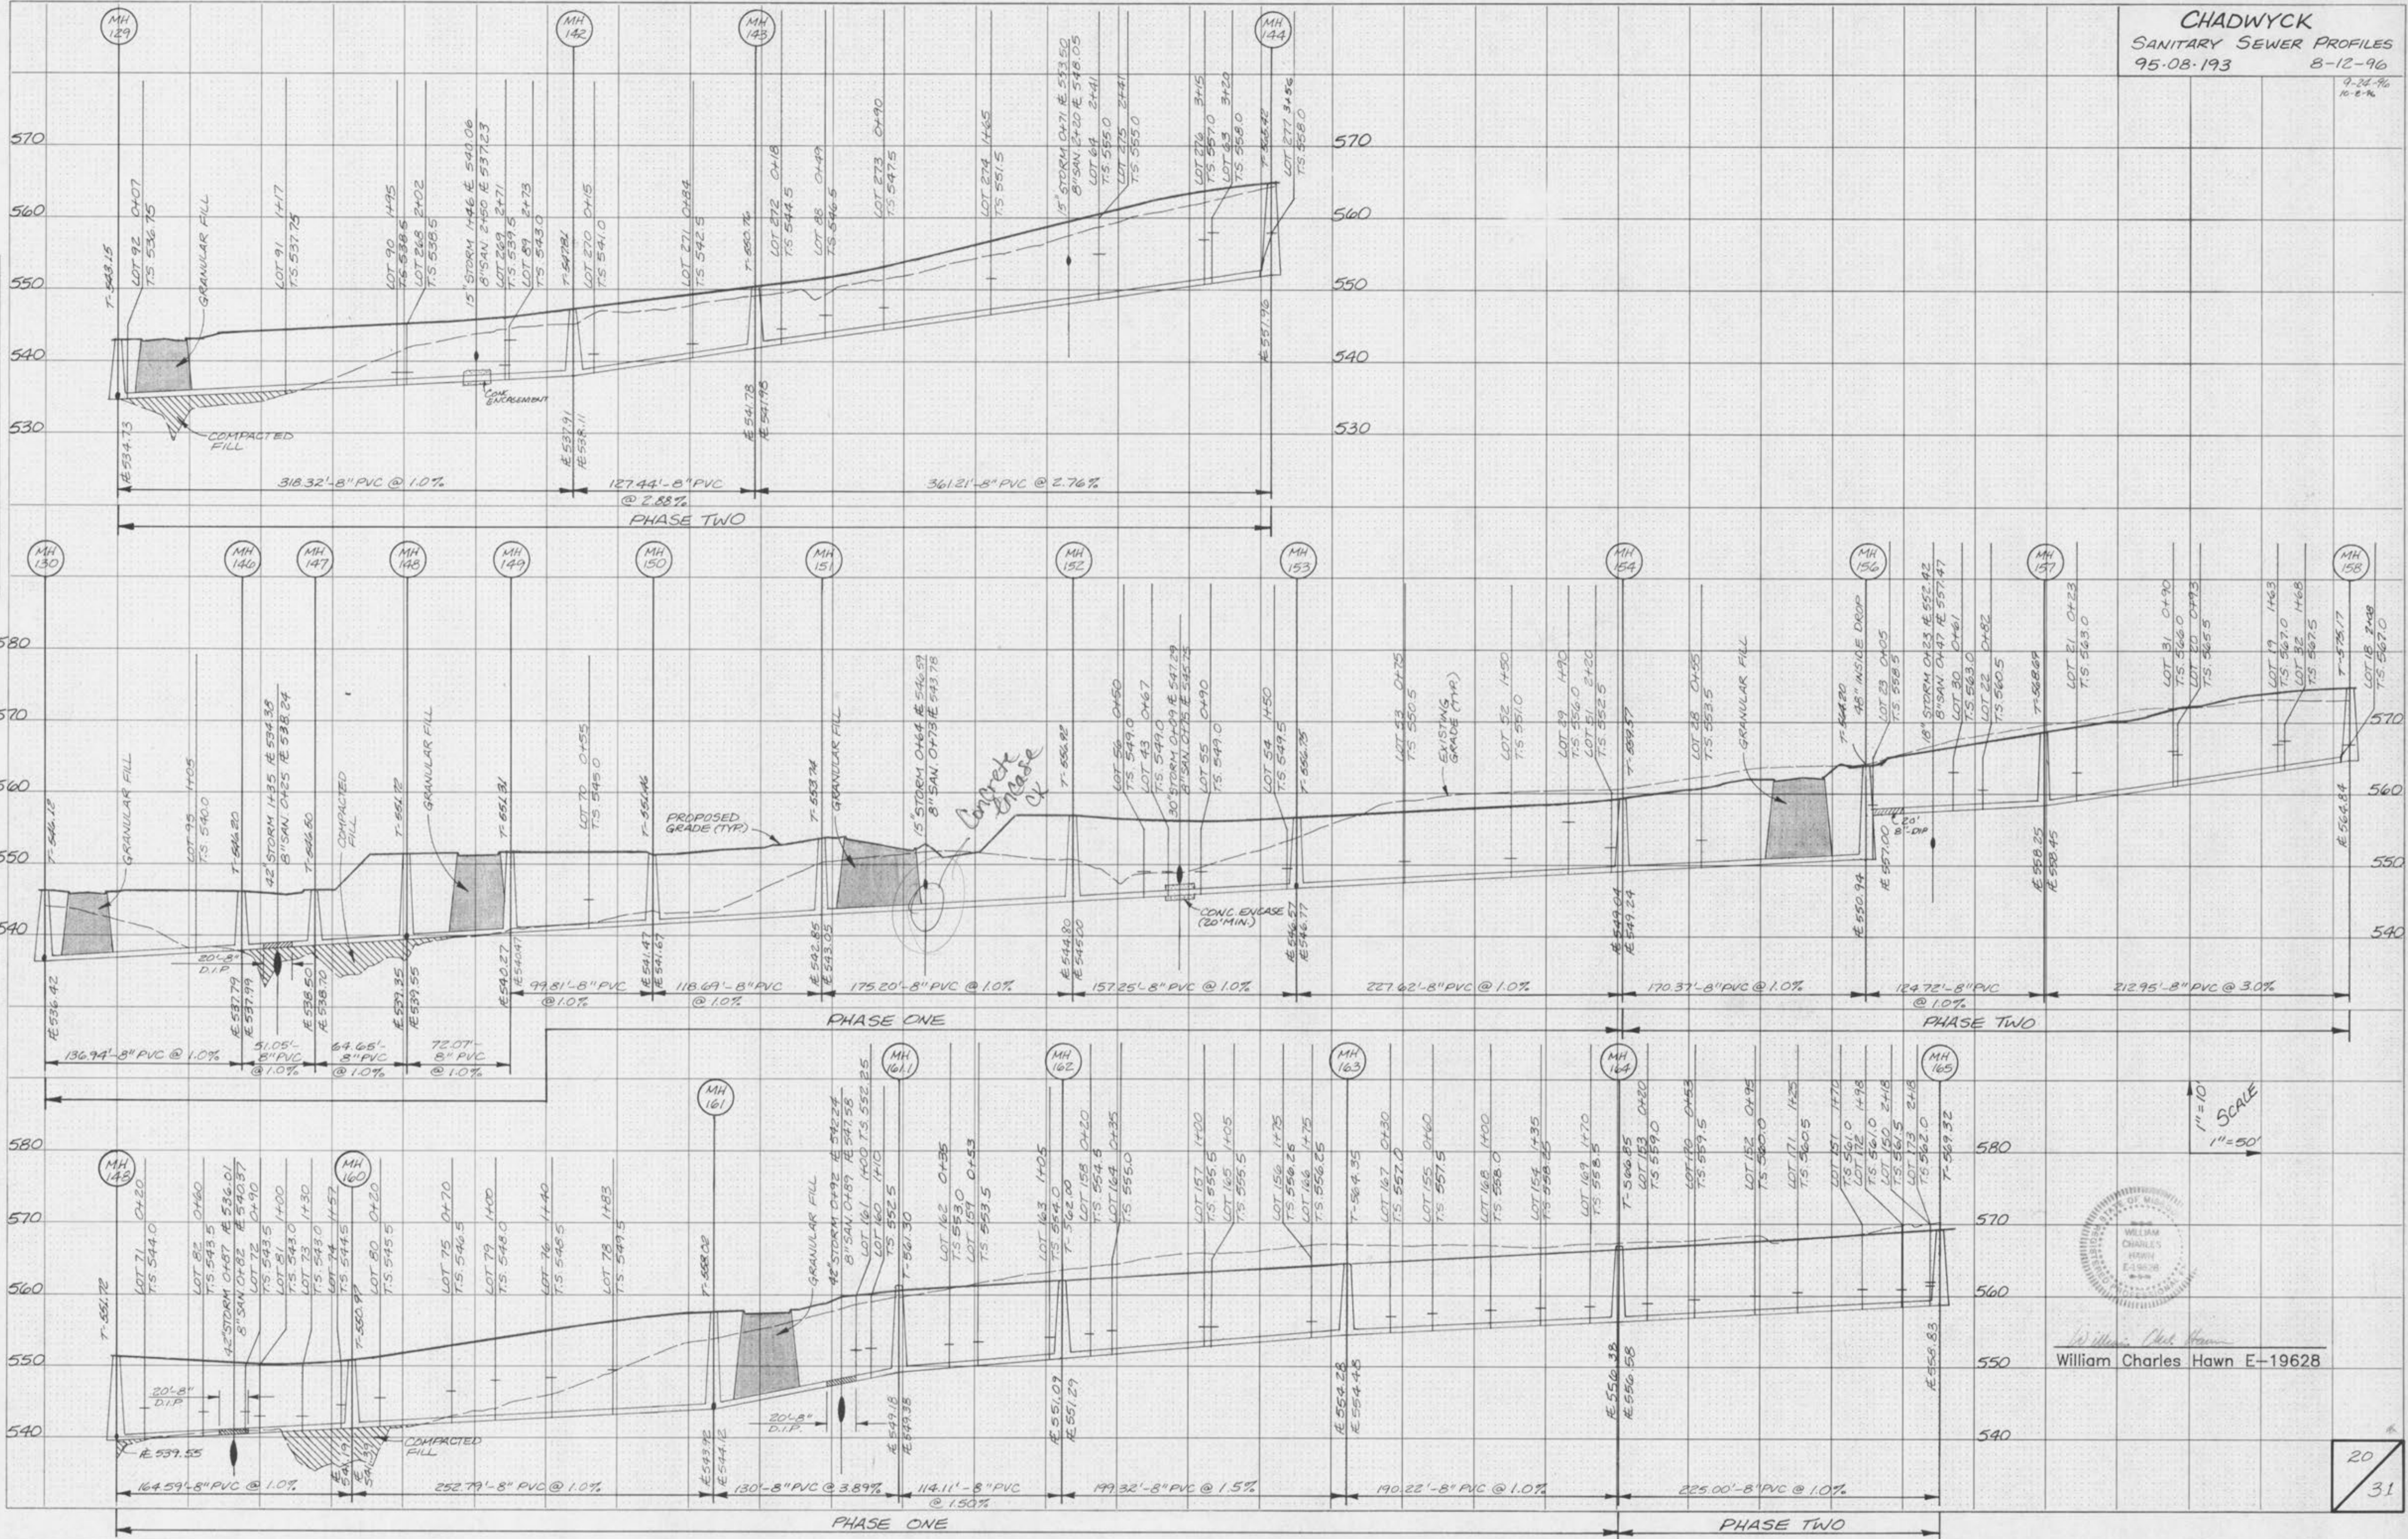

1" = 10'
1" = 50'

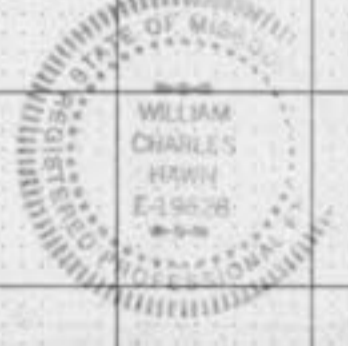

William Charles Hawn E-19628

20
31