


**CHADWYCK**  
**STORM SEWER PROFILES**  
 95.08.193 8-12-96  
 9-24-96  
 13-8-96

FINAL SURVEY BY DATE  
 SURVEYED BY DATE  
 NOTED BY DATE  
 NOTEBOOK NO.  
 AREA CHECKED

ORIGINAL SURVEY BY DATE  
 SURVEYED BY DATE  
 NOTED BY DATE  
 NOTEBOOK NO.  
 AREA CHECKED

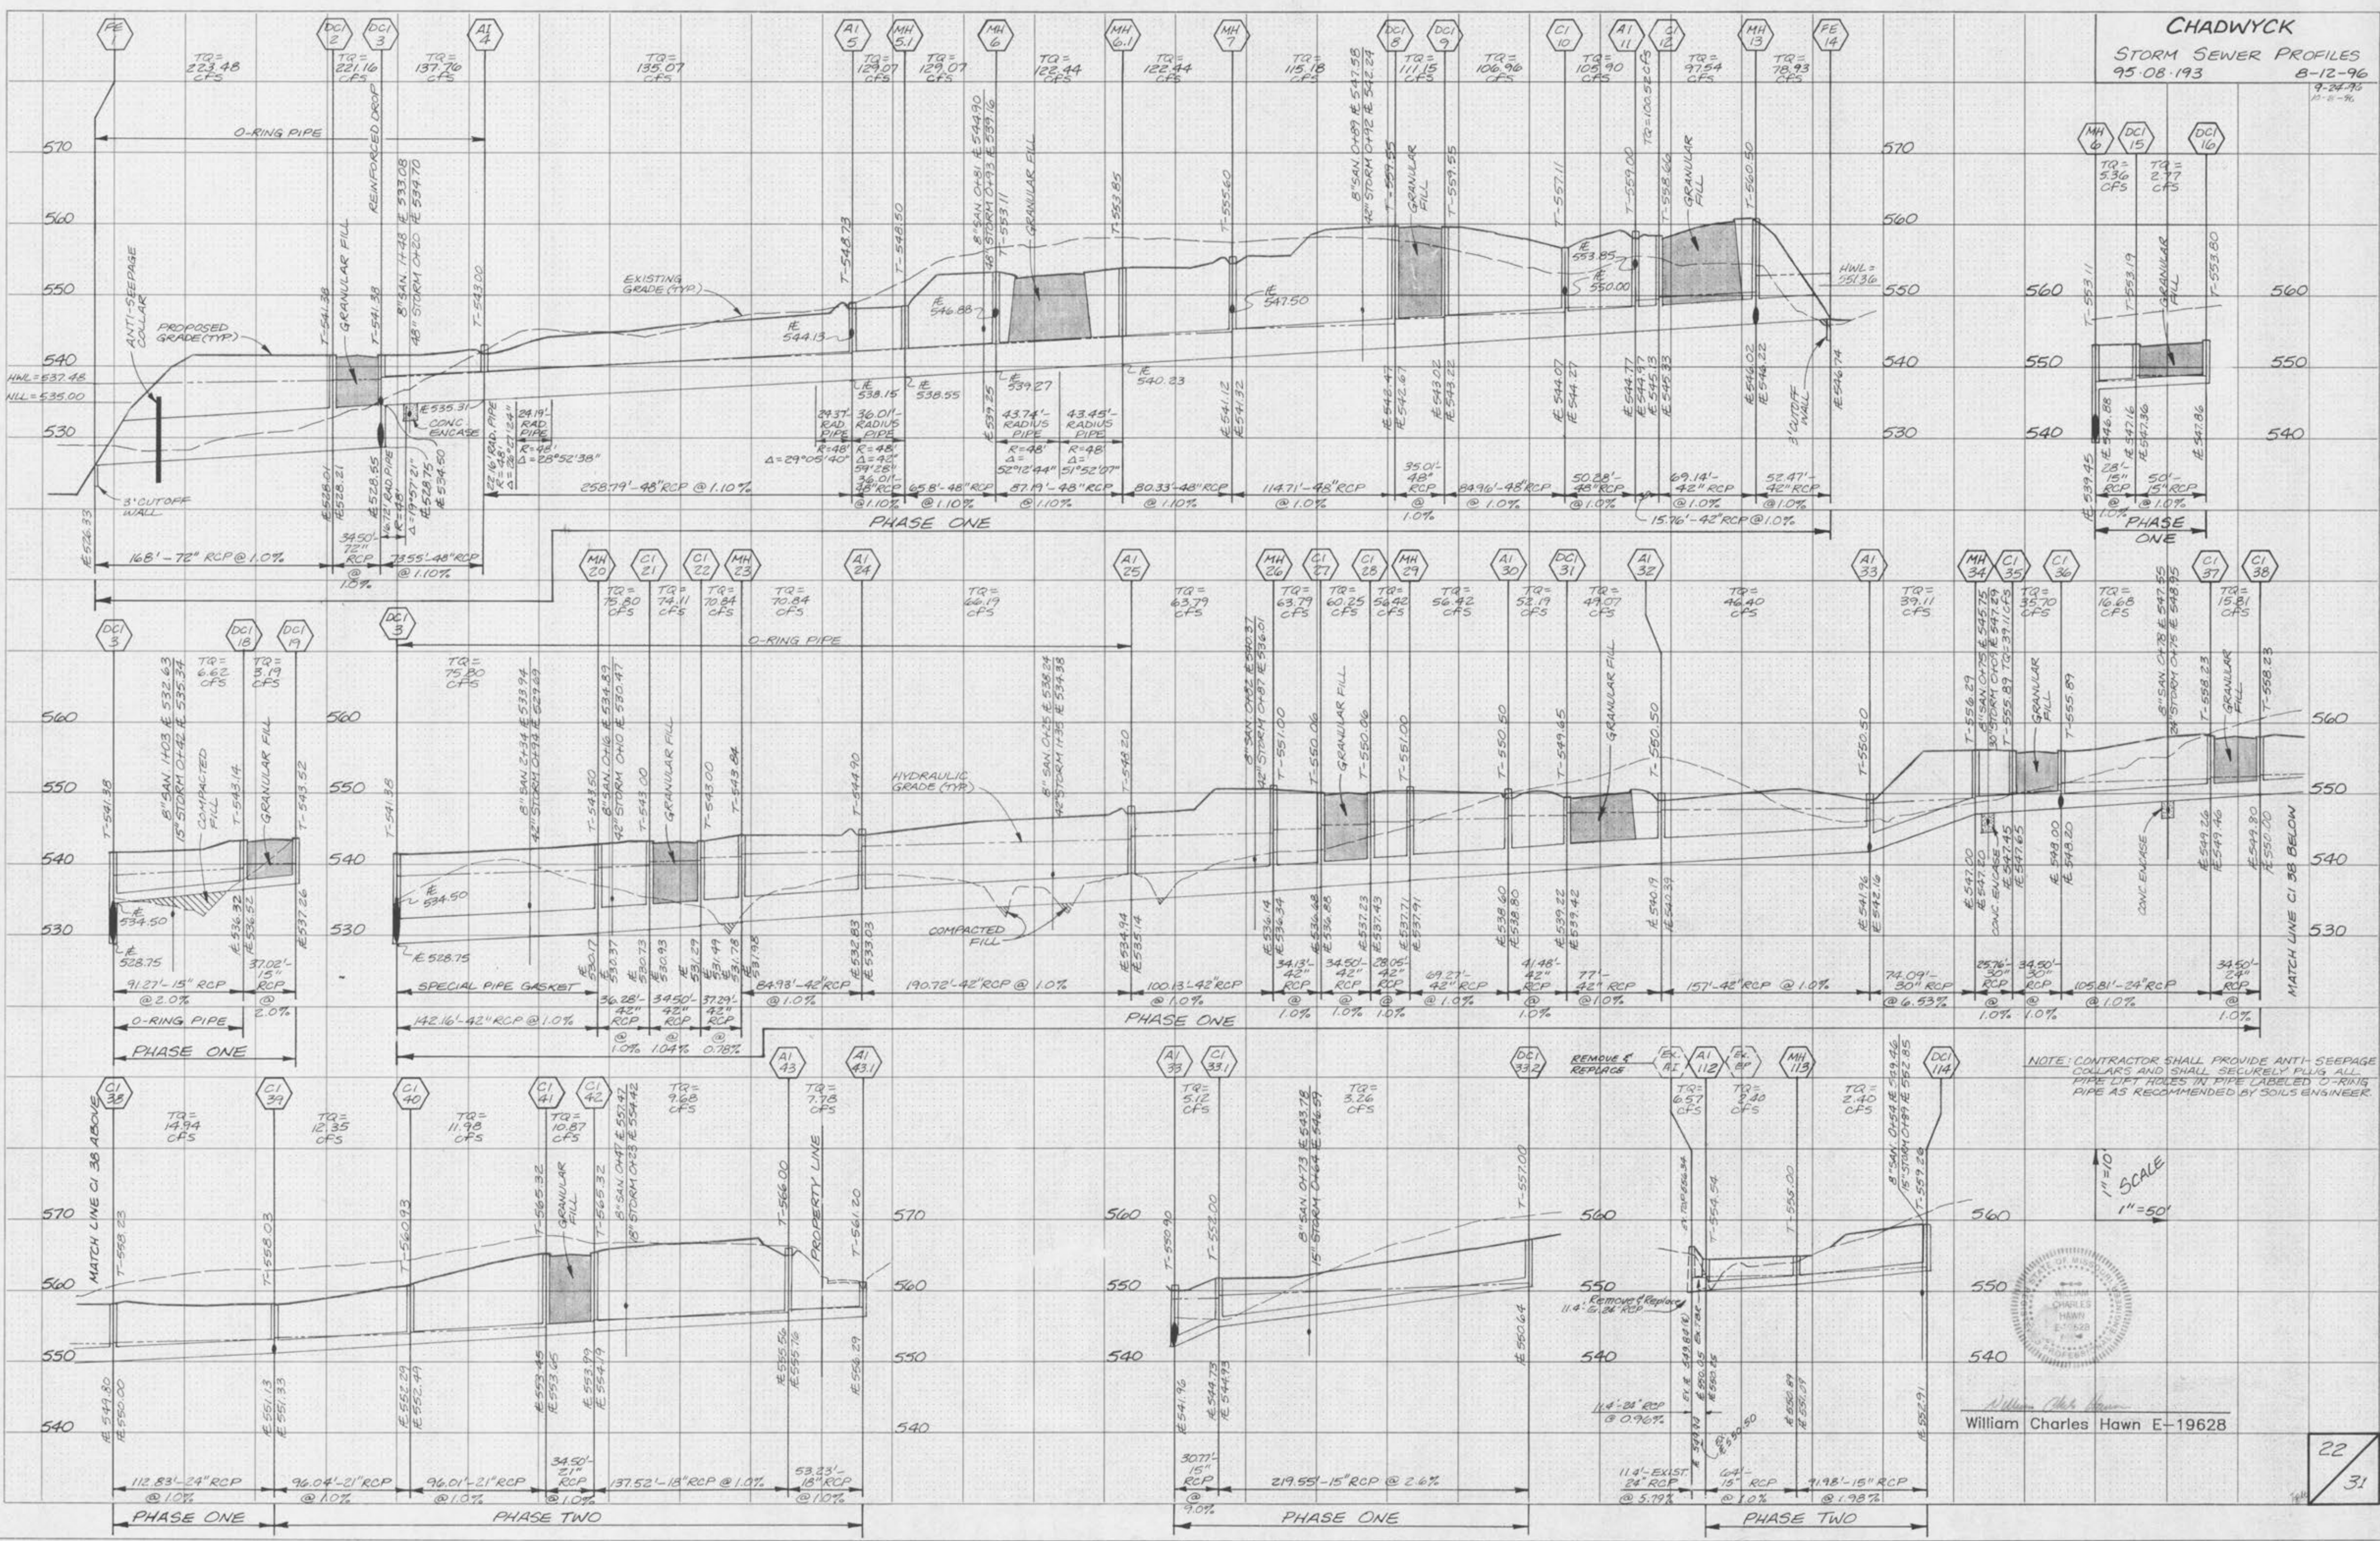

NOTE: CONTRACTOR SHALL PROVIDE ANTI-SEEPAGE COLLARS AND SHALL SECURELY PLUG ALL PIPE LIFT HOLES IN PIPE LABELED O-RING PIPE AS RECOMMENDED BY SOILS ENGINEER.

1" = 50'  
 SCALE



William Charles Hawn E-19628