


CHADWYCK
STORM SEWER PROFILES
95-08-193 8-12-96

DATE: _____
BY: _____
SURVEY: _____
DRAWN: _____
CHECKED: _____
SCALE: _____

DATE: _____
BY: _____
SURVEY: _____
DRAWN: _____
CHECKED: _____
SCALE: _____

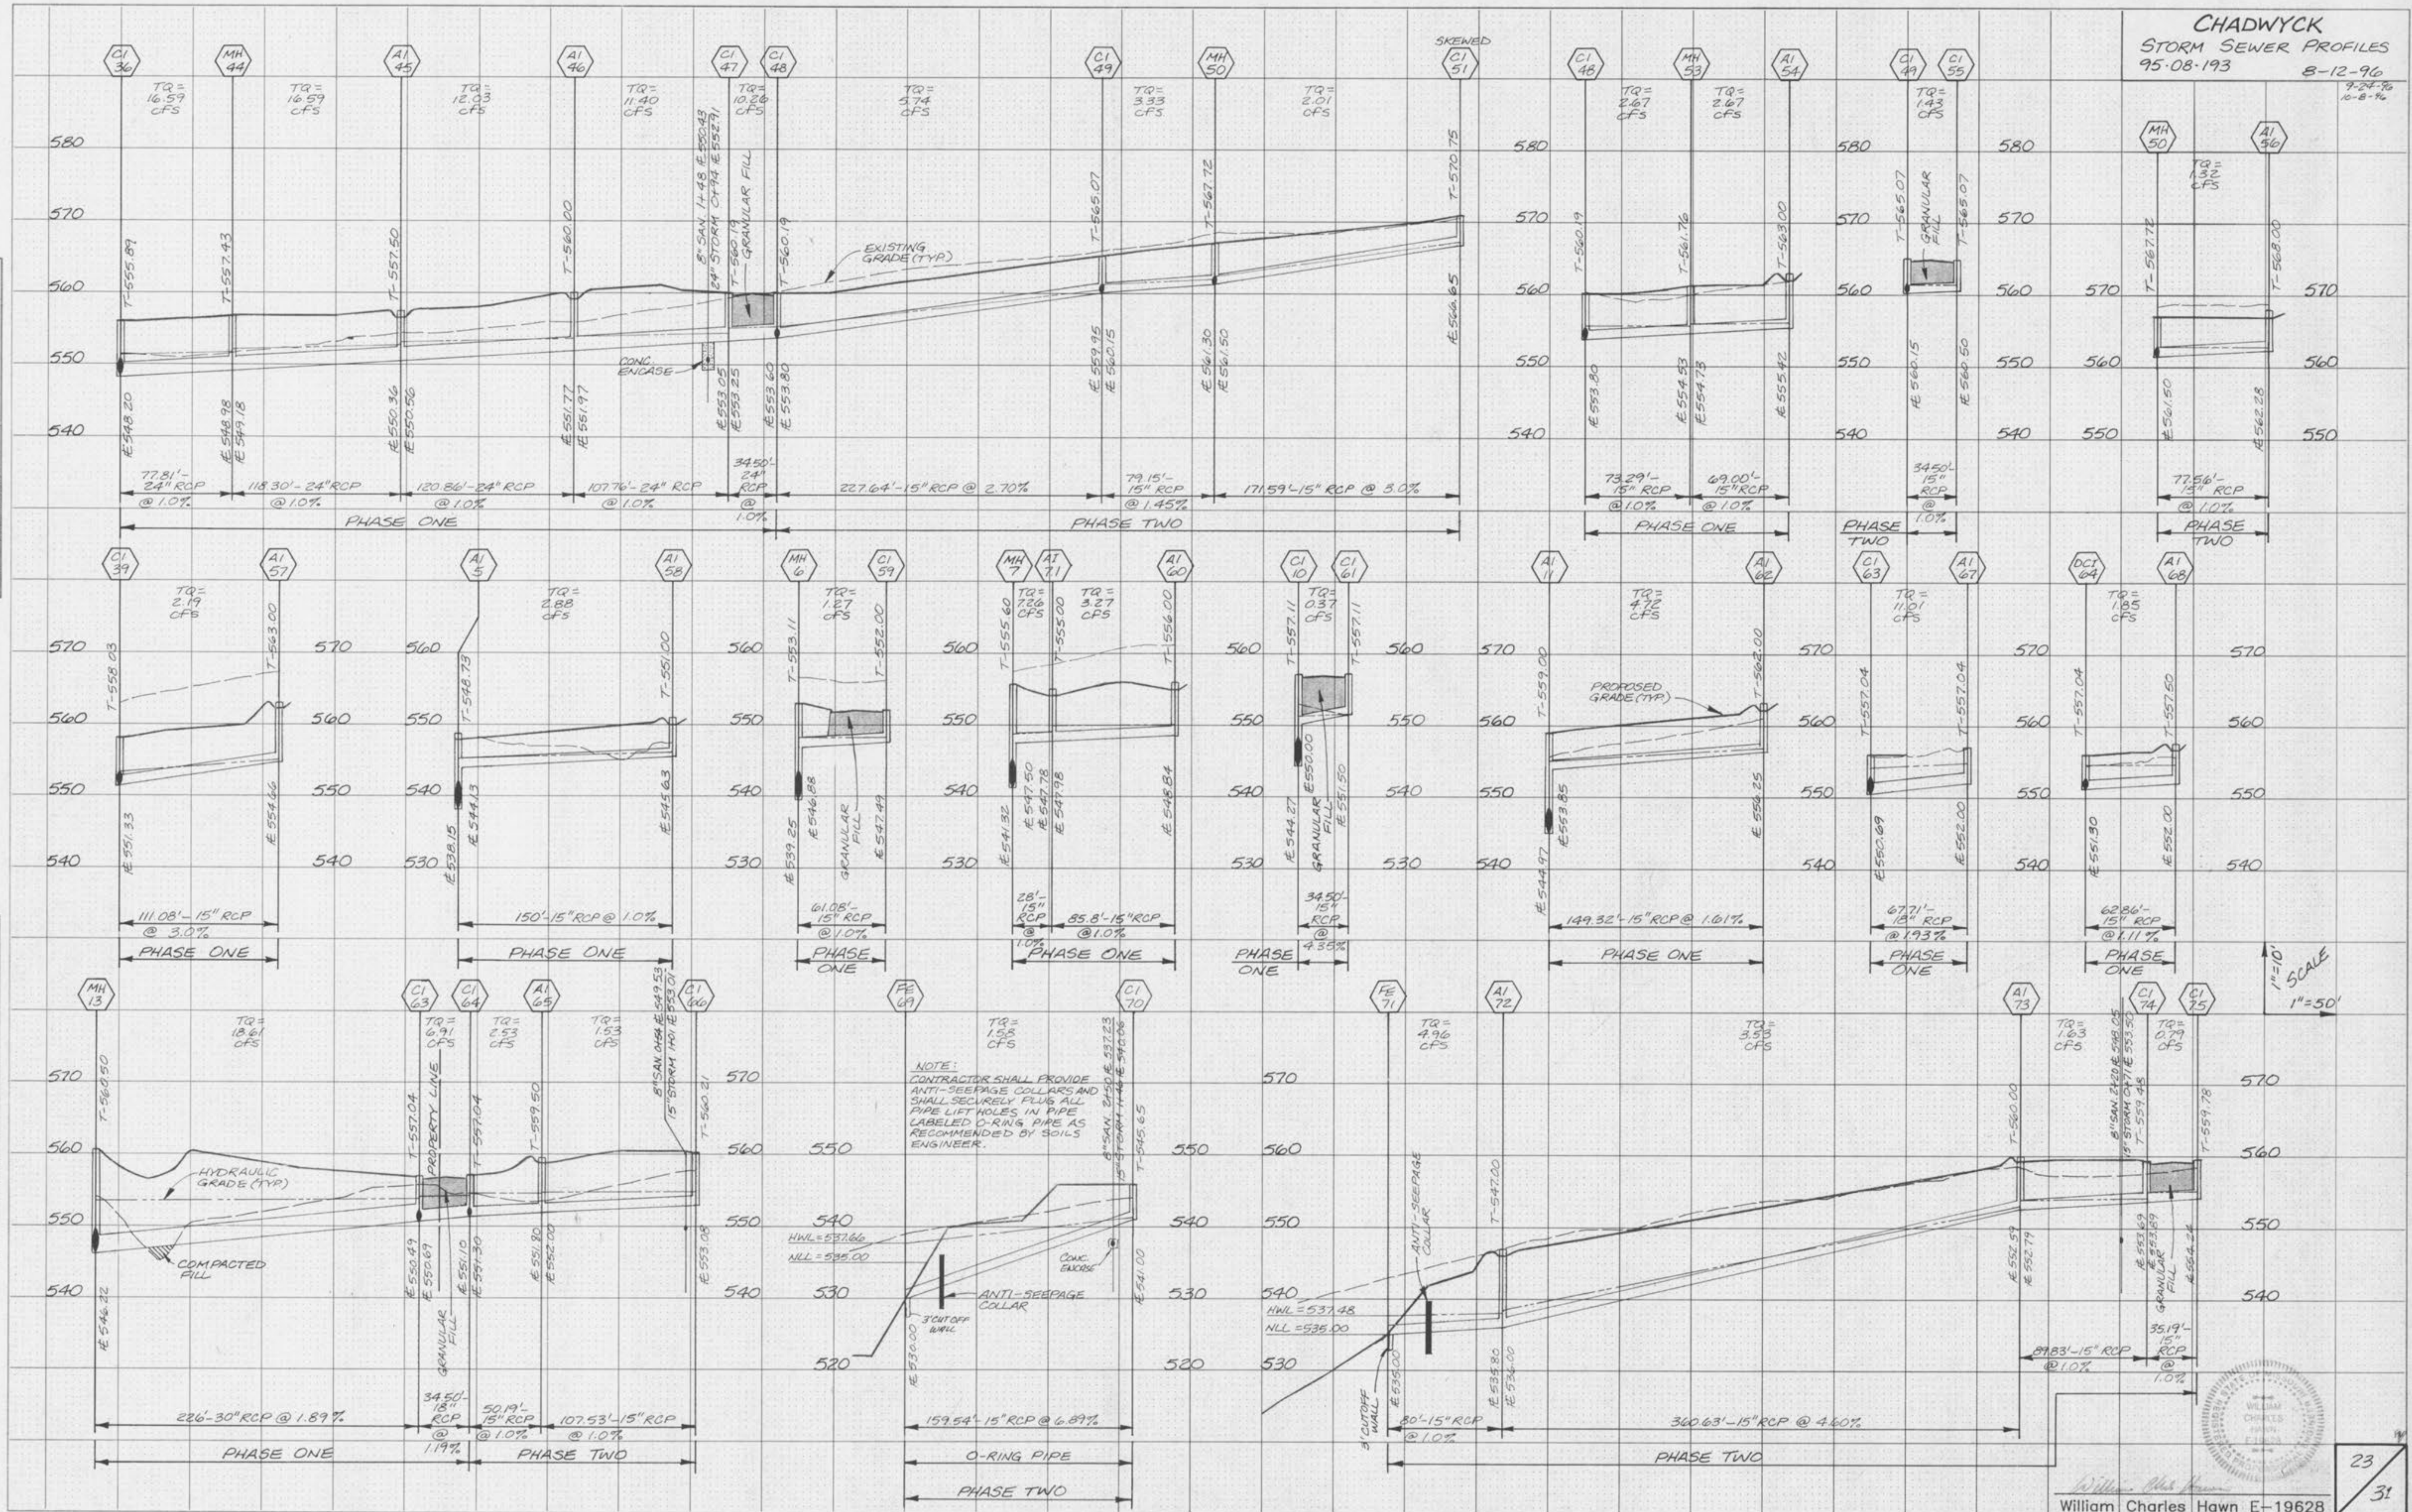

HIGHWAY FEDERAL AID SHEET
PLATE 3-FULL CROSS SECTION LINE & DOT
NATIONAL PRINTING
PRINTED IN U.S.A.

William Charles Hawn E-19628

