


DATE	
BY	
SURVEYED	
ALIGNED	
CHECKED	
RT. OF WAY	
CHECKED	
NO.	
PLAN	
NO.	

DATE	
BY	
SURVEYED	
GRADES	
CHECKED	
STRUCTURE	
NOTATIONS	
CHECKED	
NO.	
PROFILE	
NO.	


**MOLITOR FARMS
SEWER PLAN & PROFILE**

95-047 Aug., 1995
Rev. 8/29/95 PER MOLITOR PLANS
Rev. 01-24-96 D.G. M.H. 100

SCALE: 1" = 50'

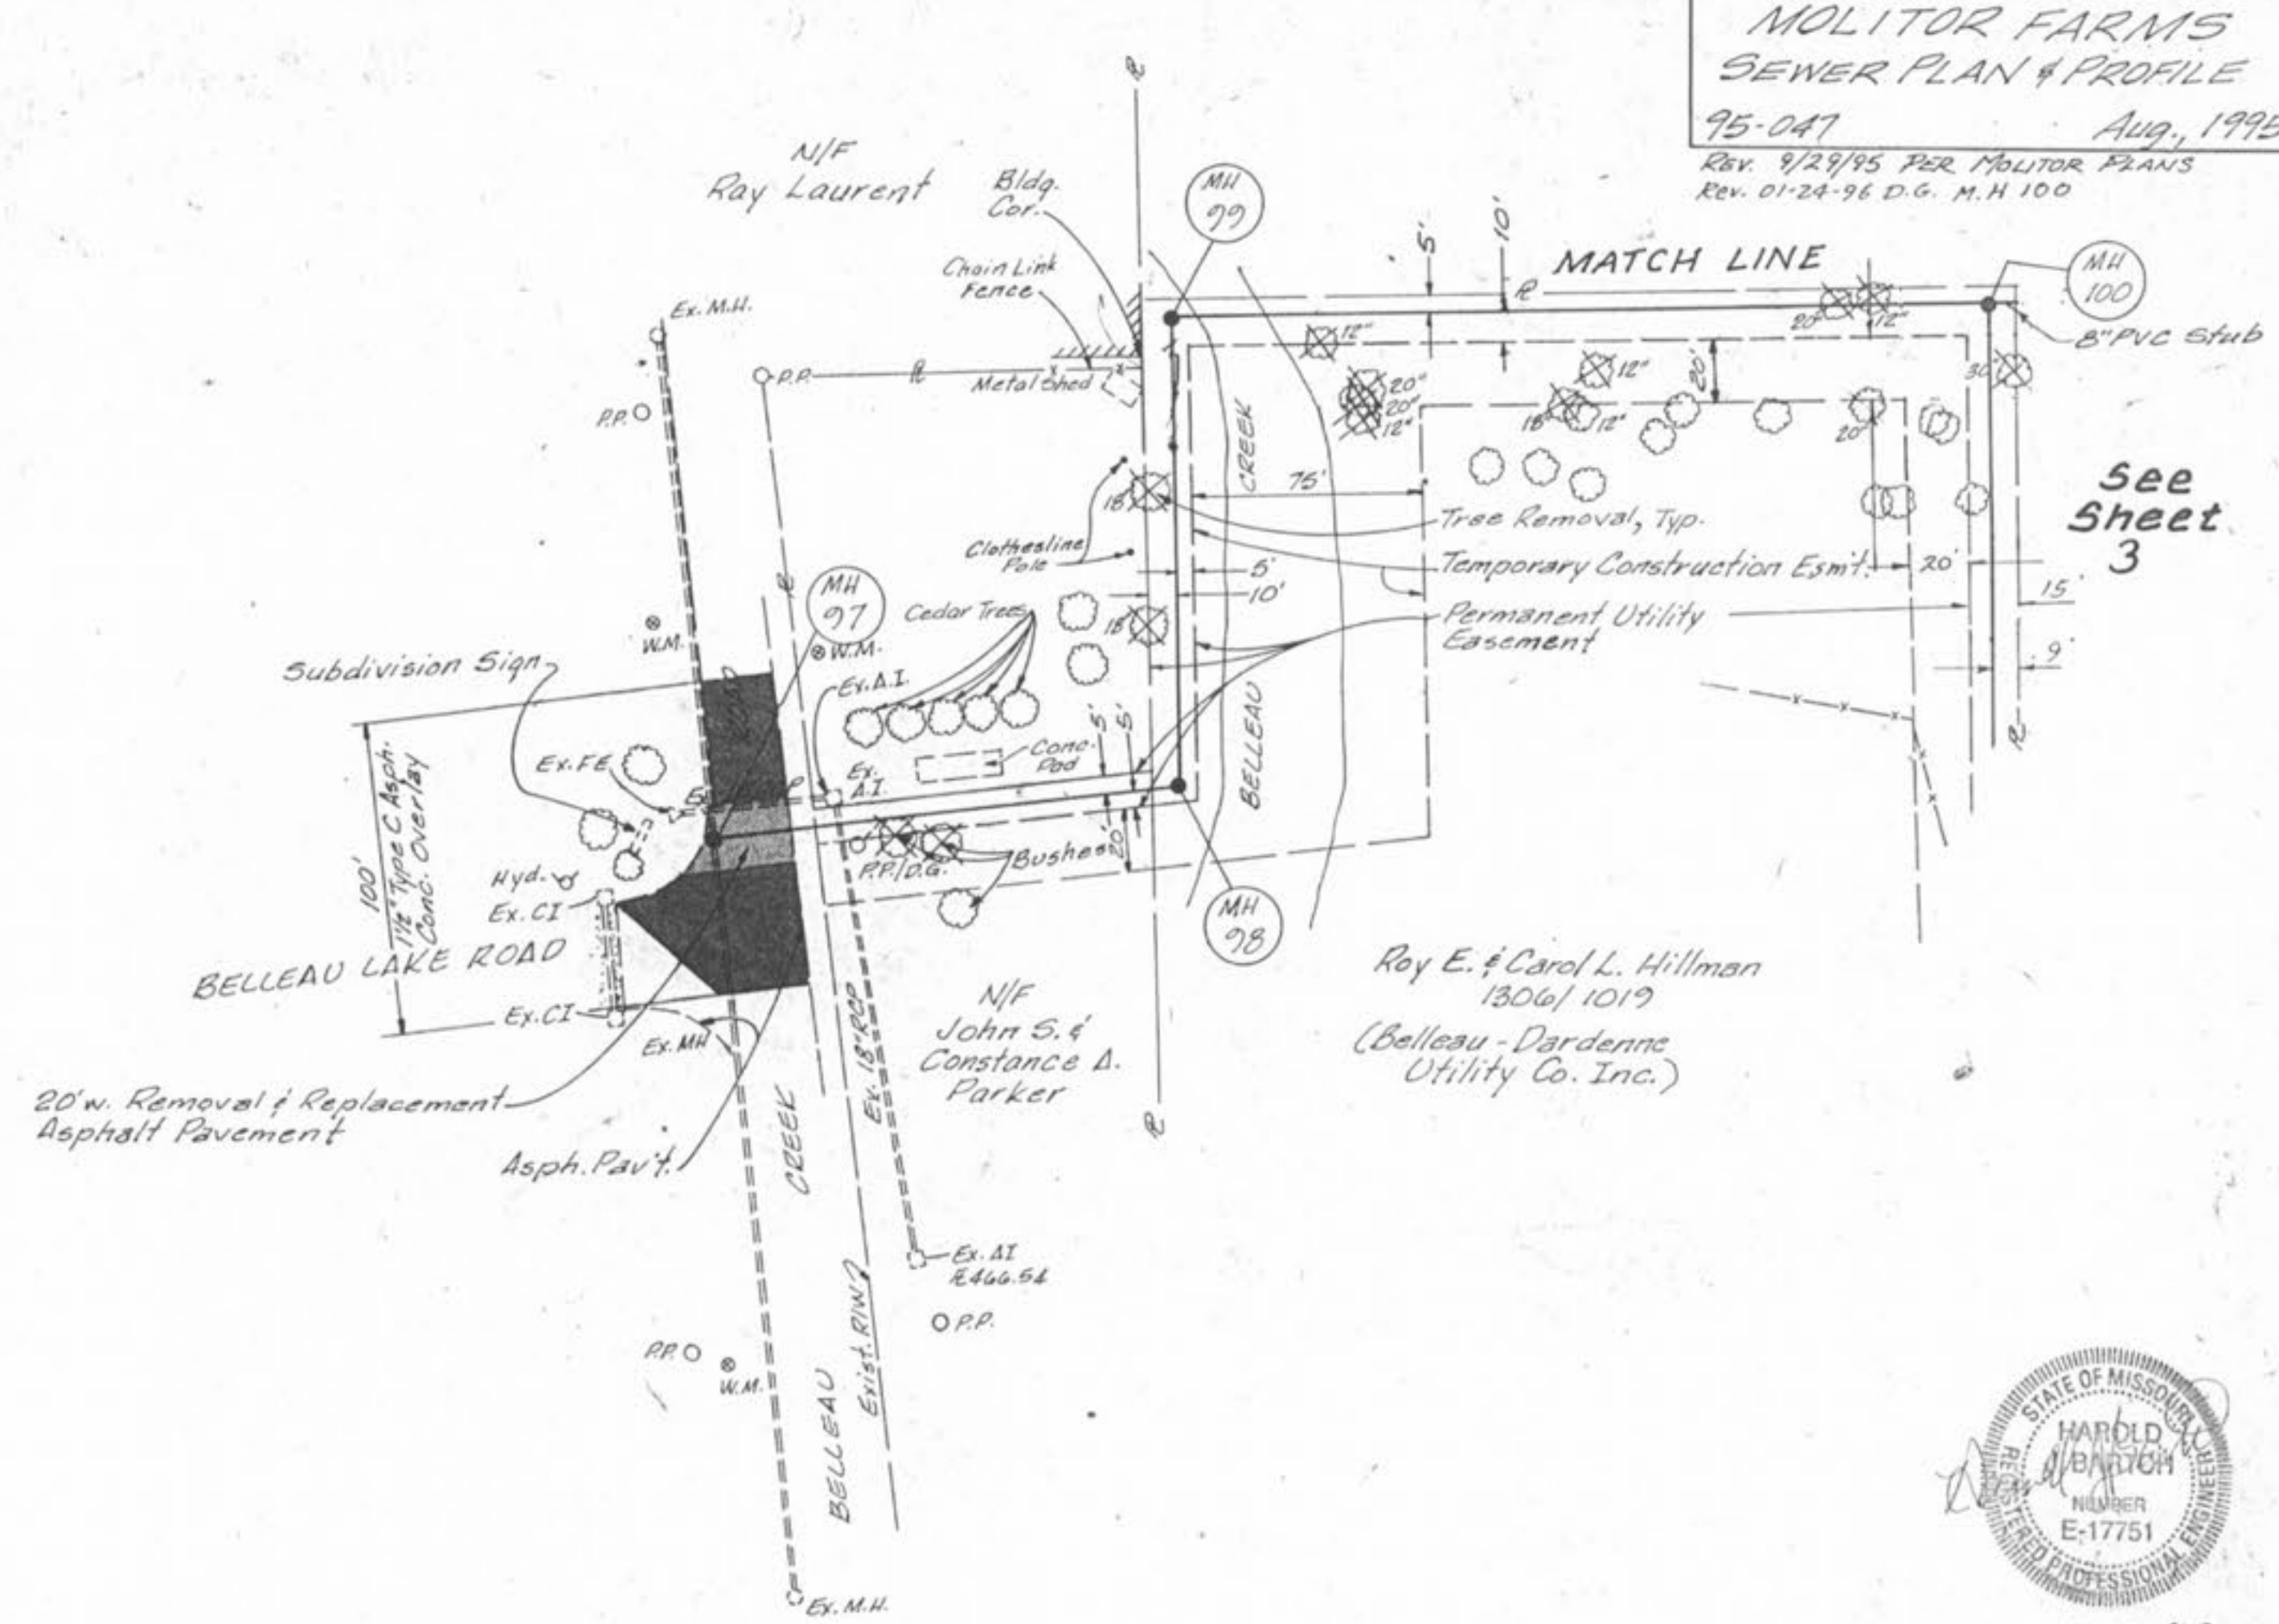

see
Sheet
3

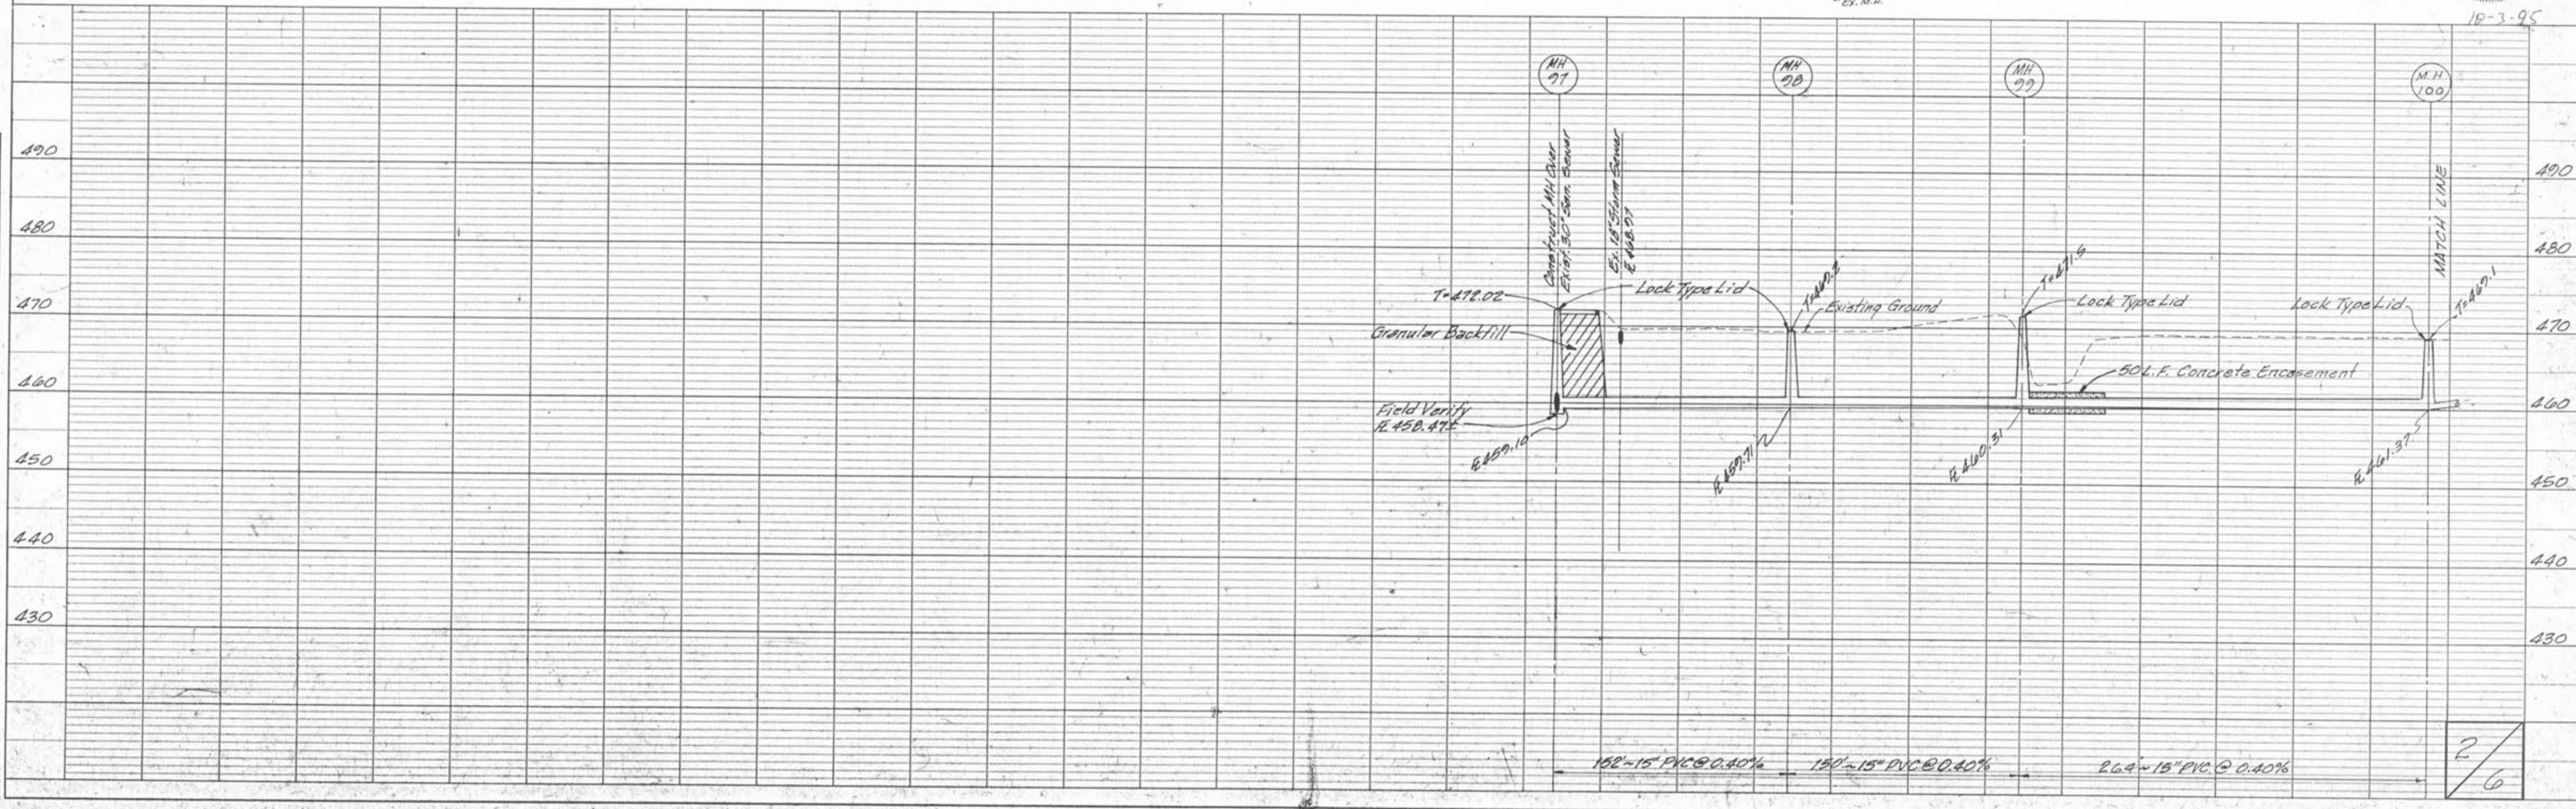

2
6