


Cherrywood Parc

Off Site Sanitary Sewer Plan
& Sanitary Sewer Profiles

Rev. 10/5/94
Rev. 11/4/94

DATE: _____
BY: _____
REVISED: _____
PLOTTED: _____
NOTE BOOK: _____
NO. _____
STRUCTURE NOTATIONS CHECKED: _____
BY: _____

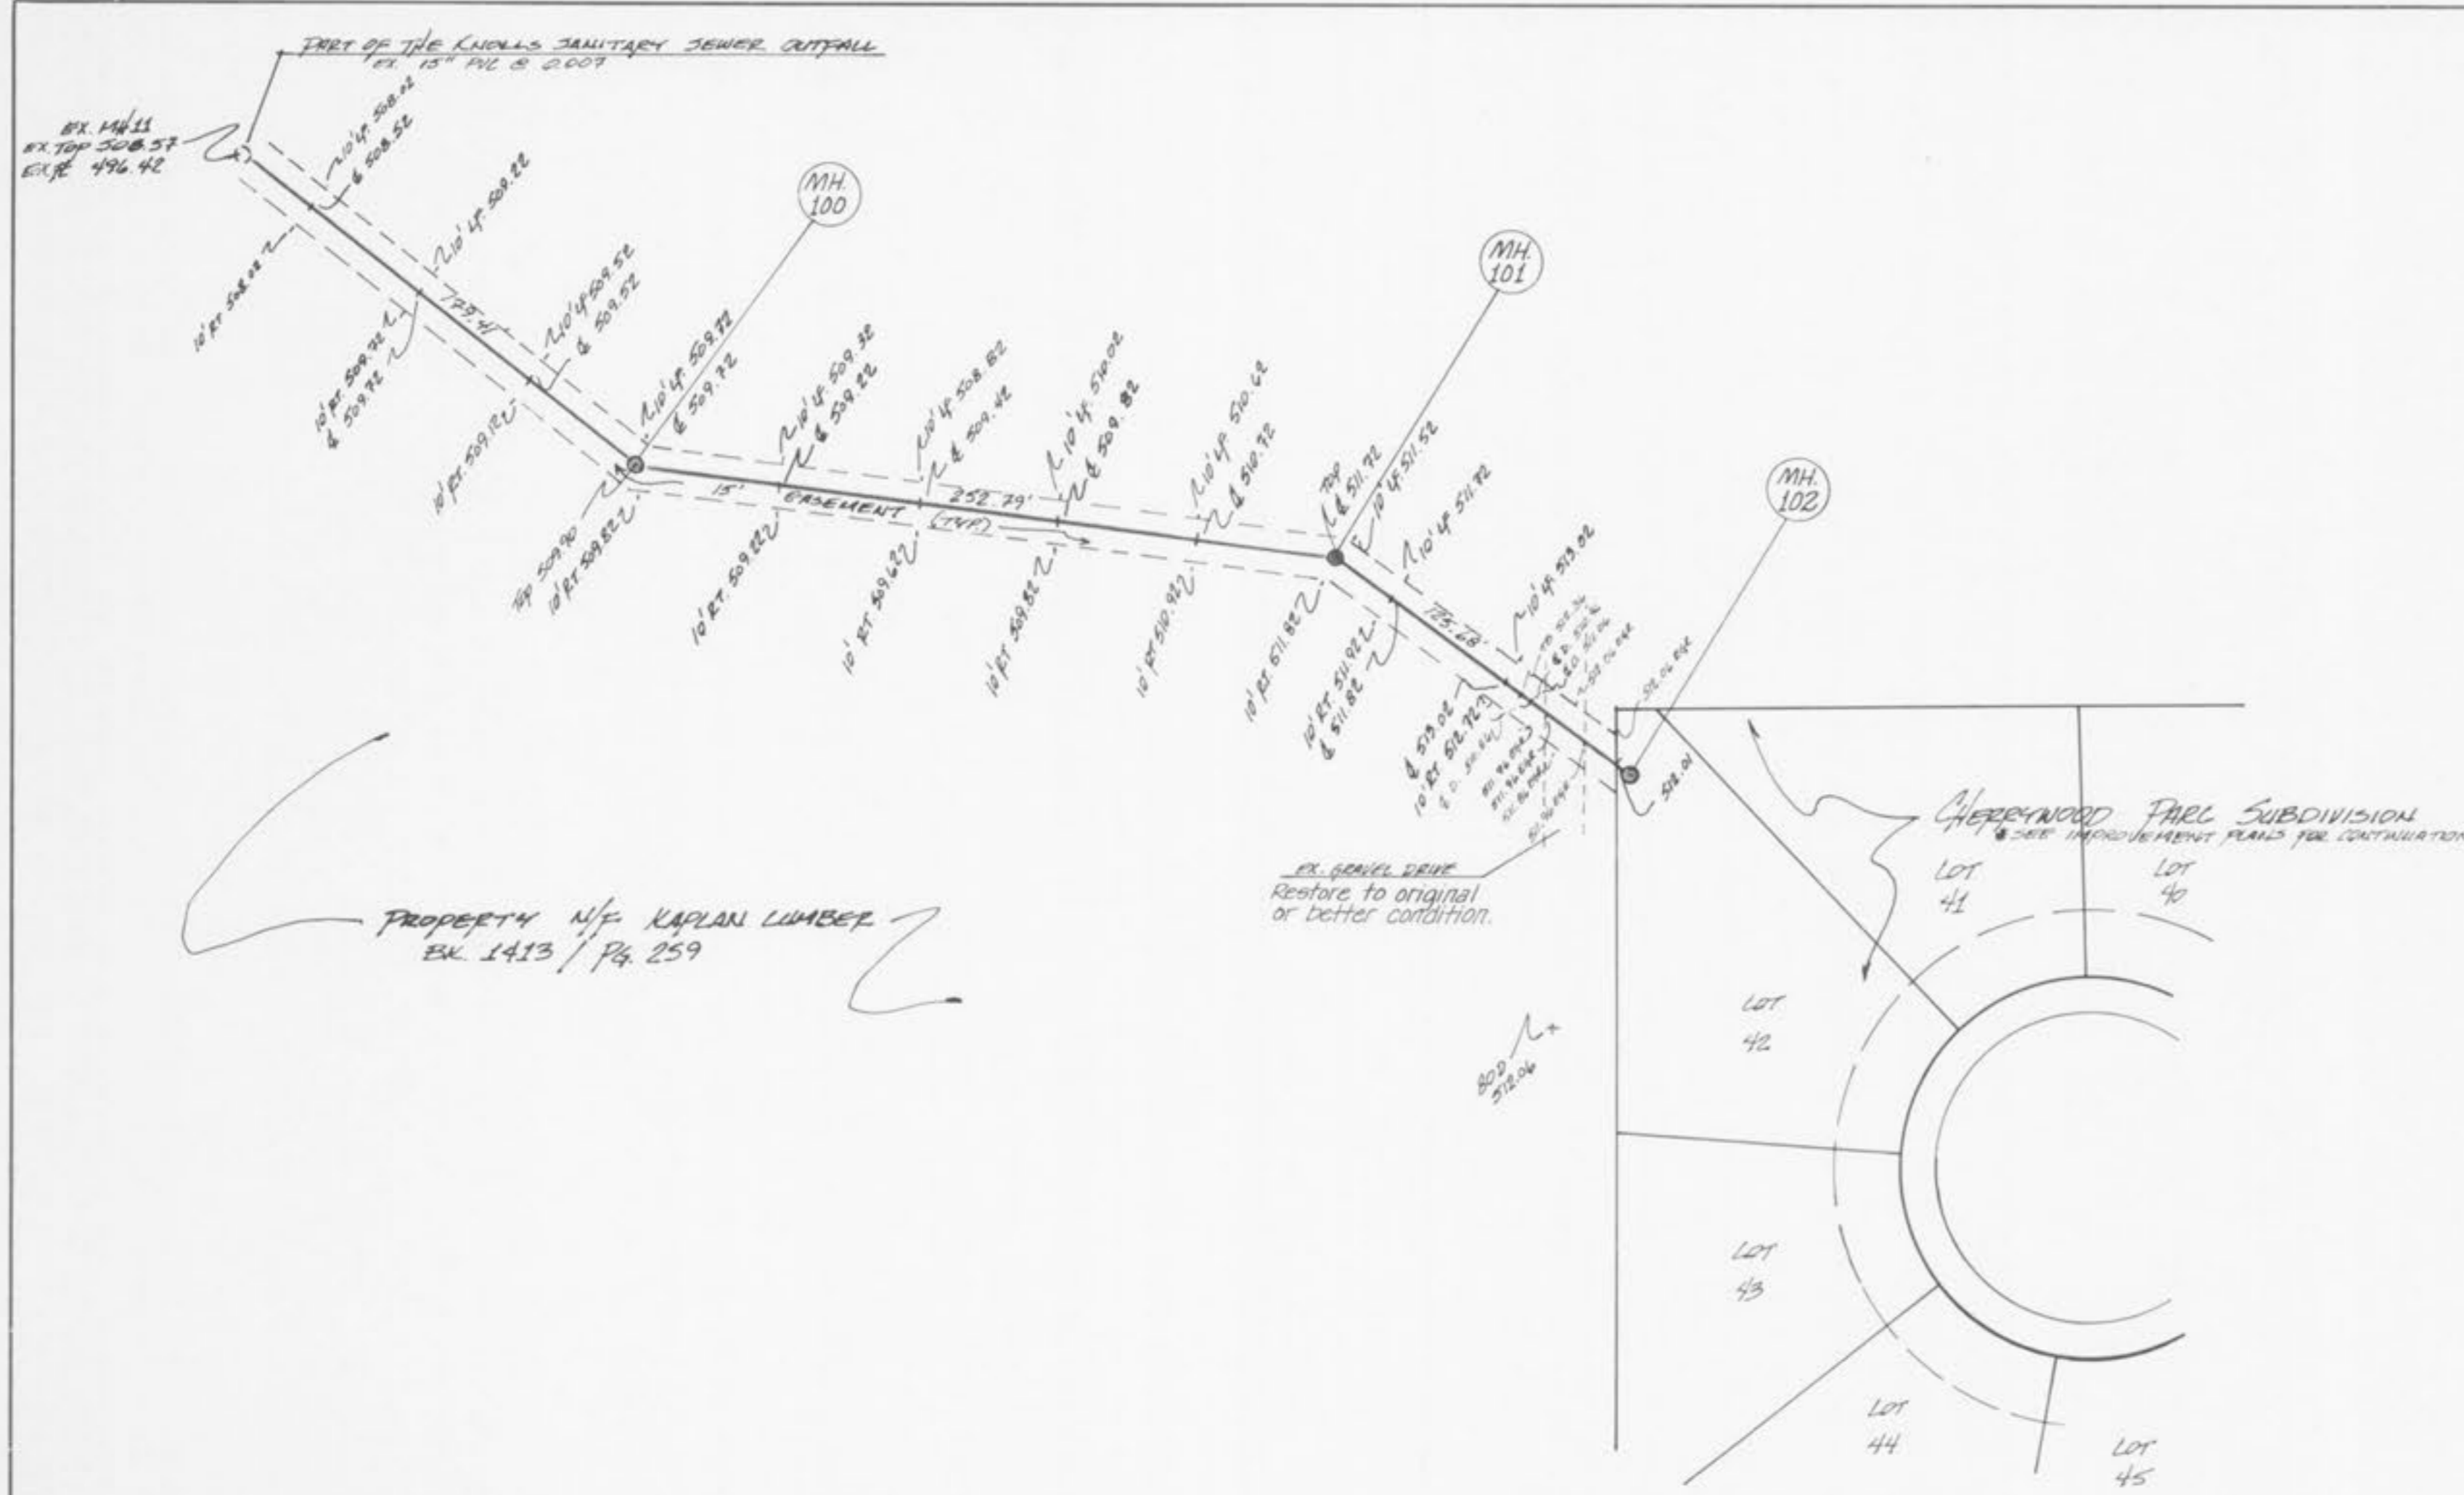

DATE: _____
BY: _____
REVISED: _____
PLOTTED: _____
NOTE BOOK: _____
NO. _____
STRUCTURE NOTATIONS CHECKED: _____
BY: _____

