



CHERRYWOOD PARC
SANITARY SEWER PROFILES

REV. 10/5/94
REV. 11/4/94

DATE	
BY	
FINAL SURVEY	
NOTED BOOK	
NO. CHECKED	

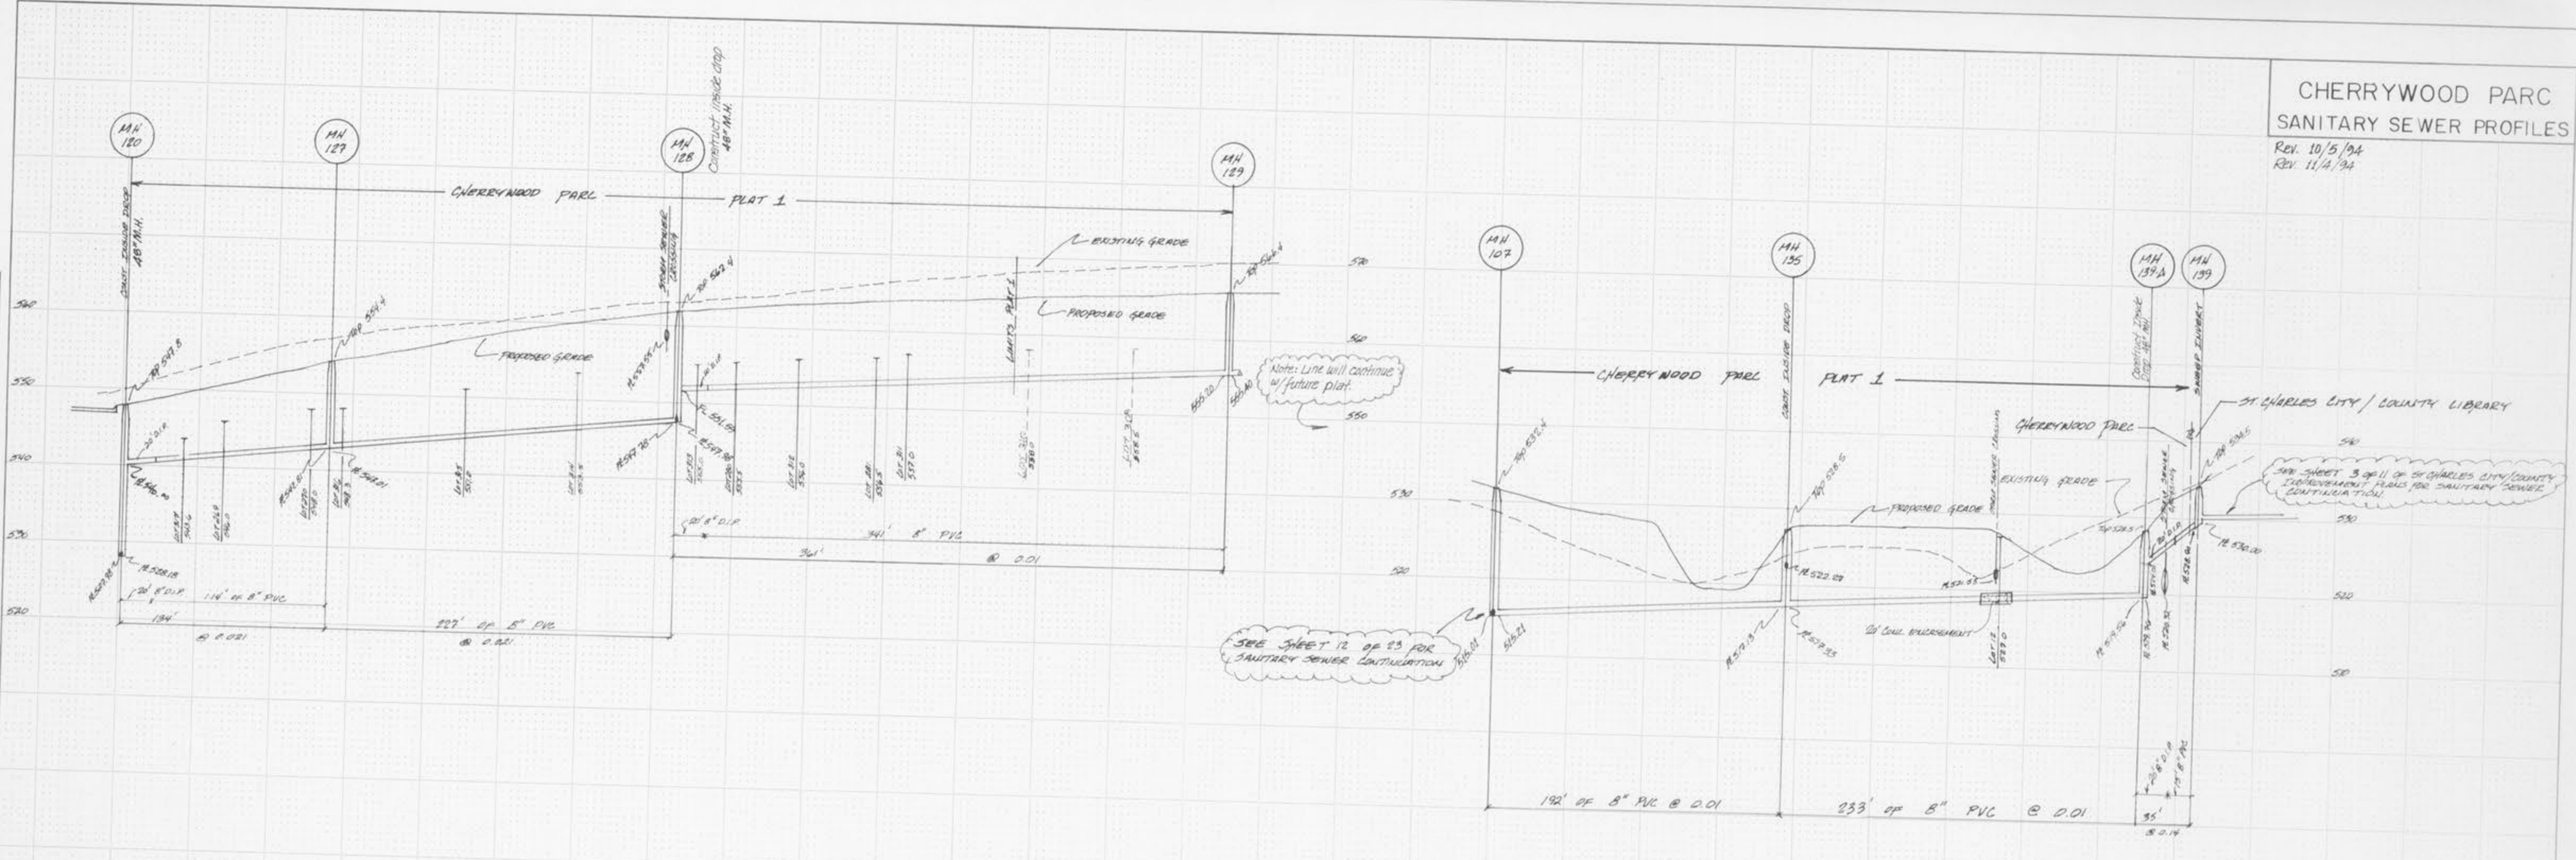

DATE	
BY	
ORIGINAL SURVEY	
NOTED BOOK	
NO. CHECKED	

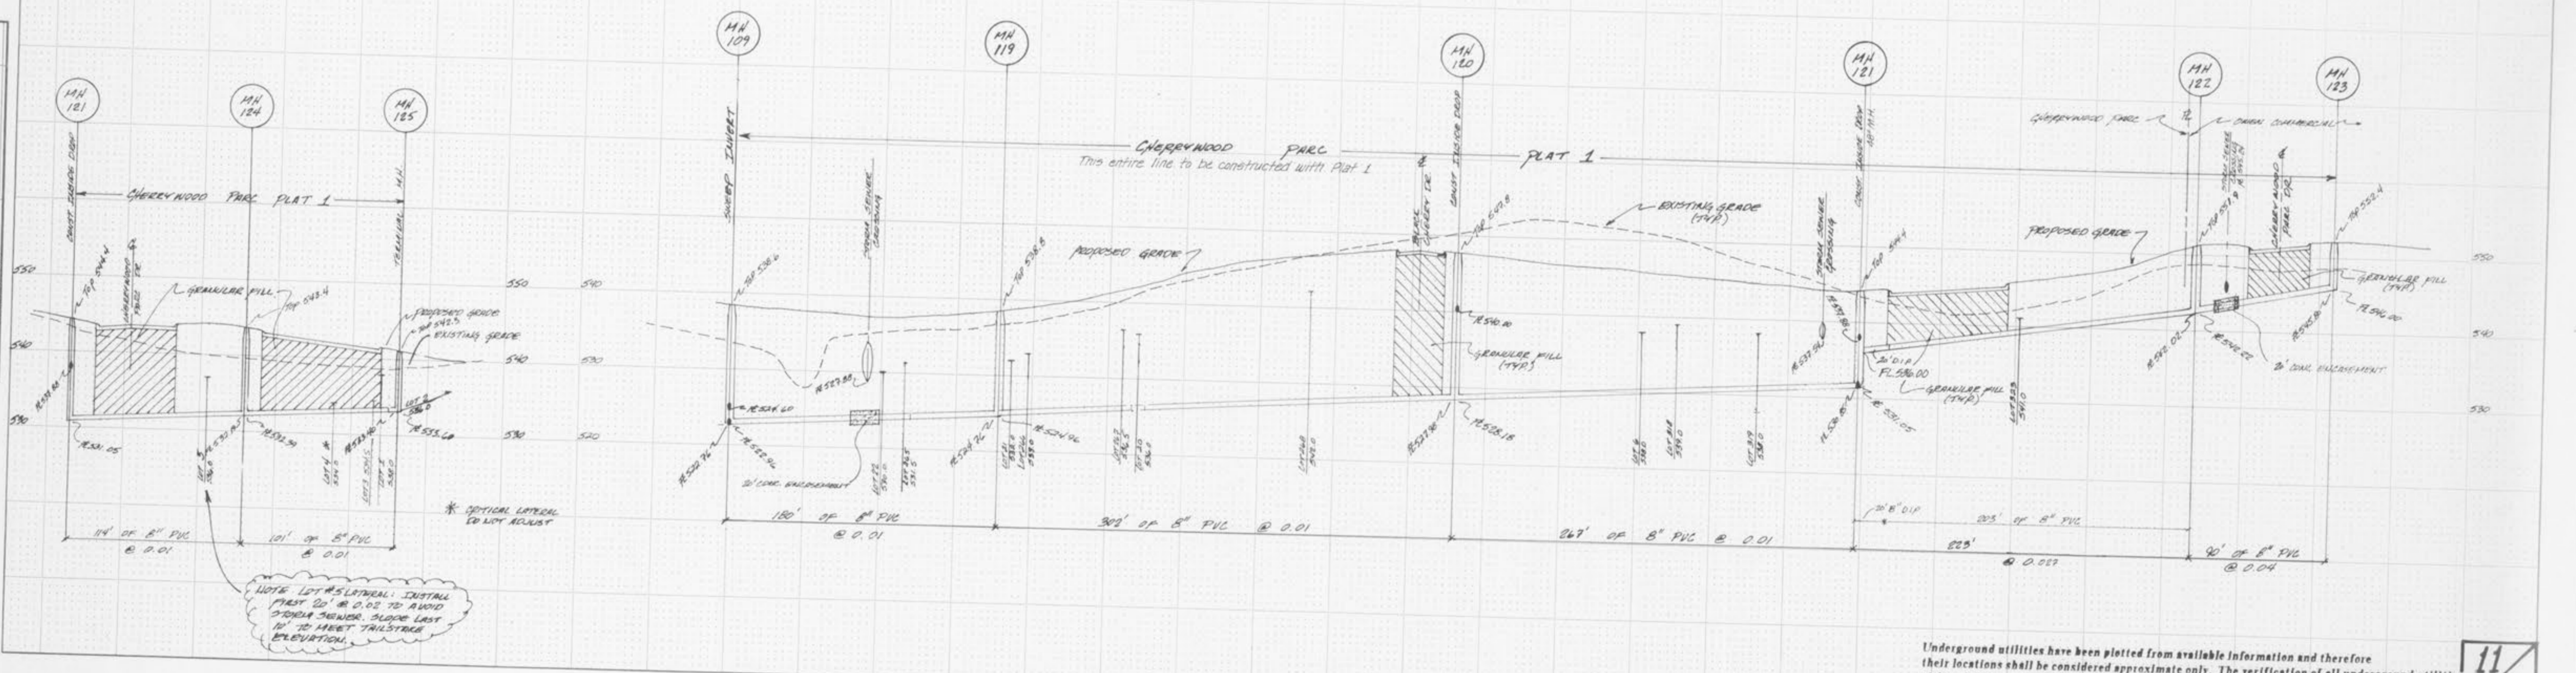

NOTE: LOT 15 LATERAL: INSTALL FIRST 20' @ 0.02 TO AVOID FLOODING. SLOPE LAST 10' TO MEET TAILSTOCK ELEVATION.

Underground utilities have been plotted from available information and therefore their locations shall be considered approximate only. The verification of all underground utilities, either shown or not shown on these plans, shall be the responsibility of the contractor, and shall be located prior to any grading and/or construction improvements.