



**CHERRYWOOD PARC
PLAT TWO & PLAT THREE
DRAINAGE AREA PLAN
SEPT. 28, 1995 94-306**

SCALE: 1" = 50'

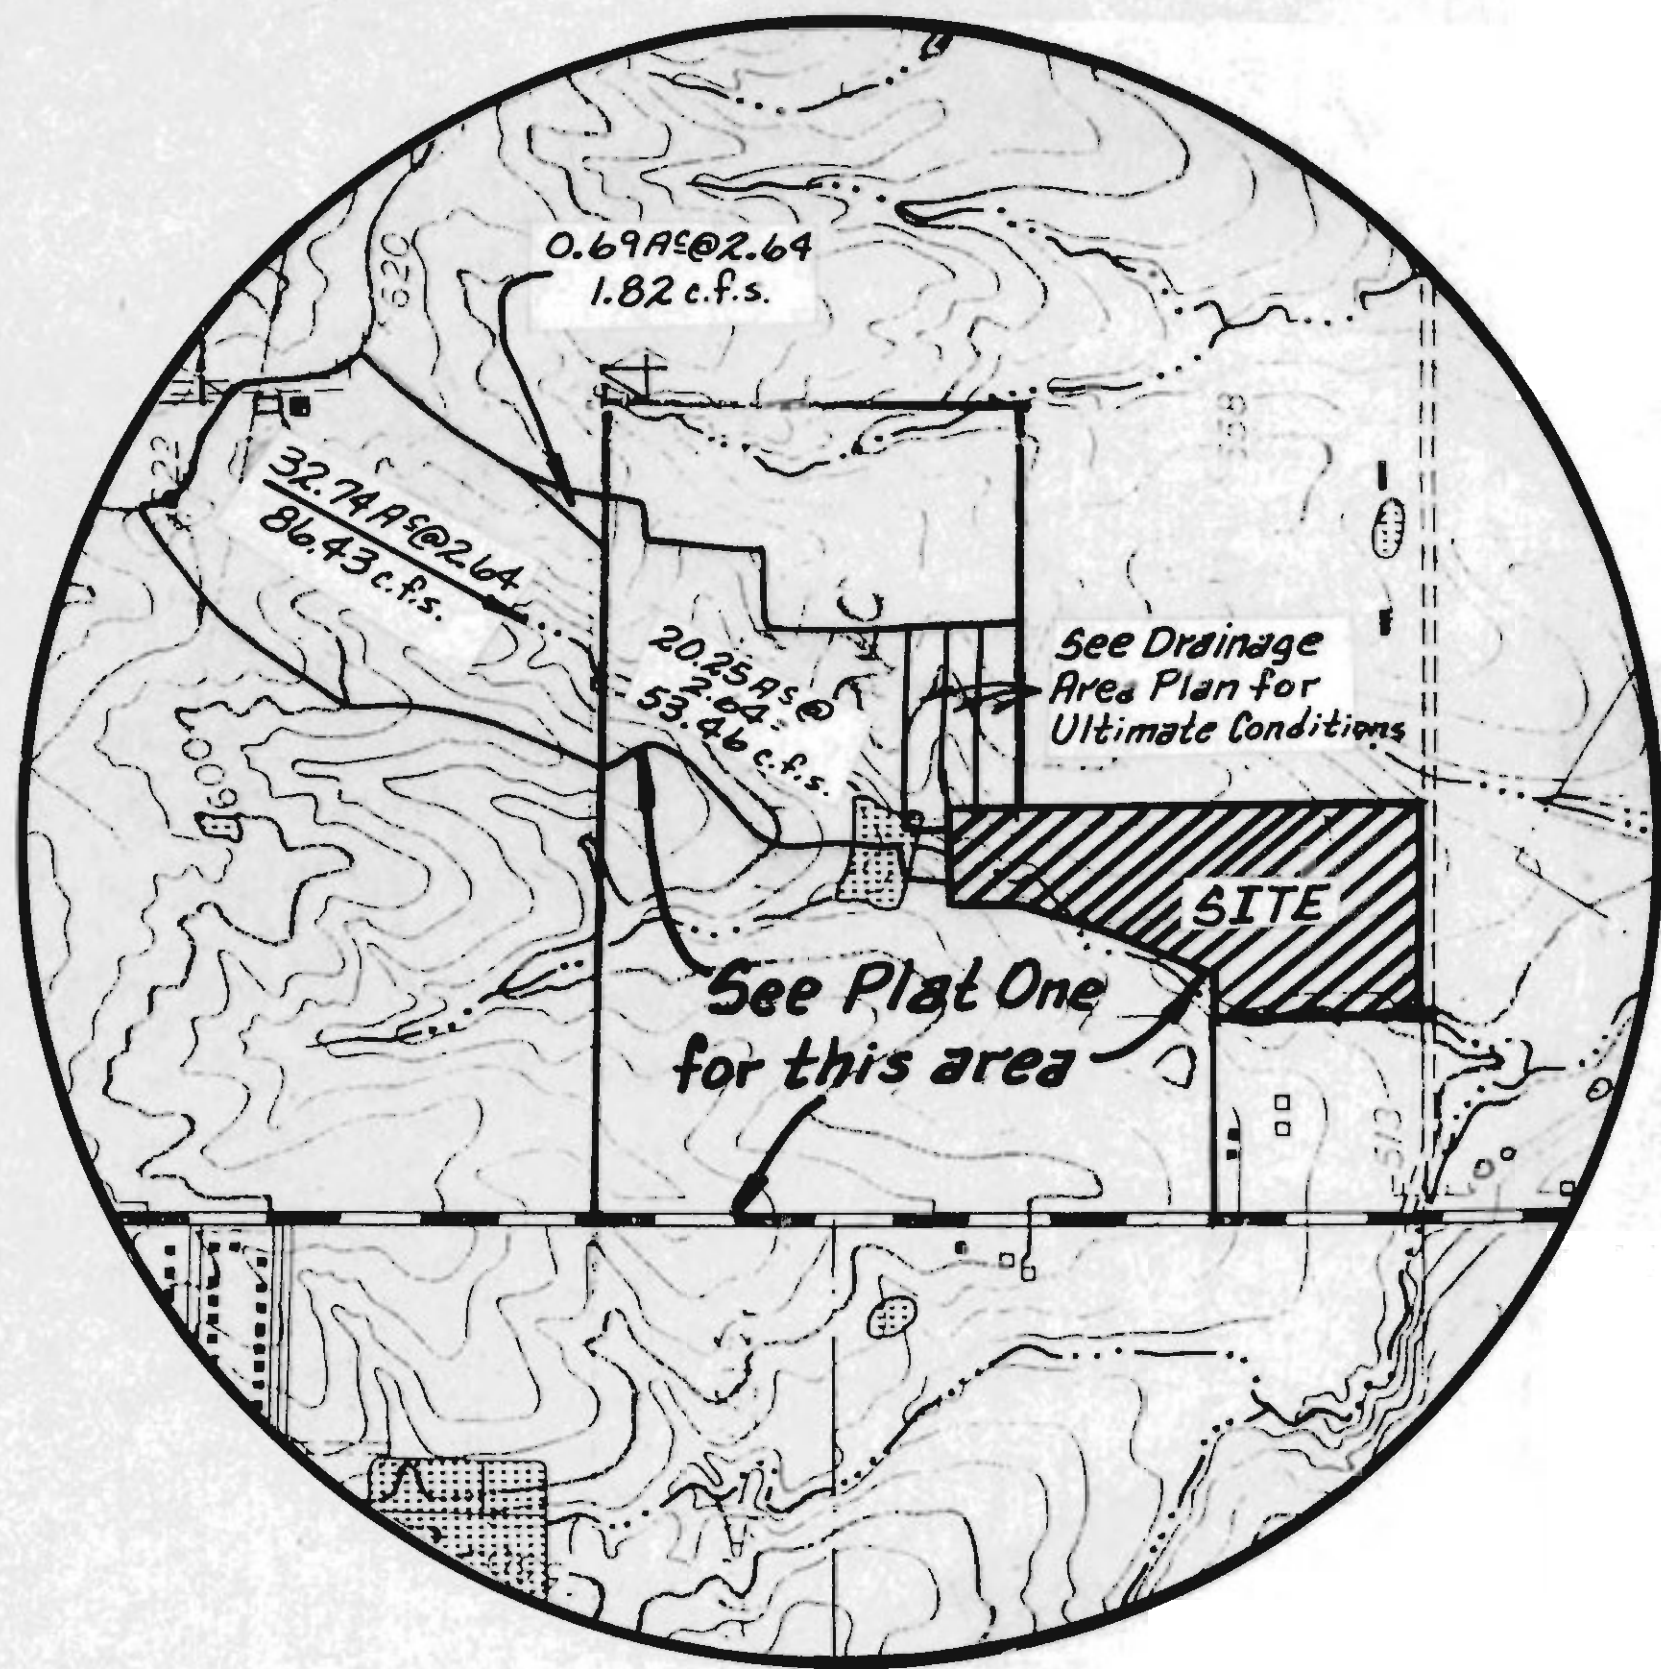

**OFF-SITE
DRAINAGE AREA MAP
N.T.S.**

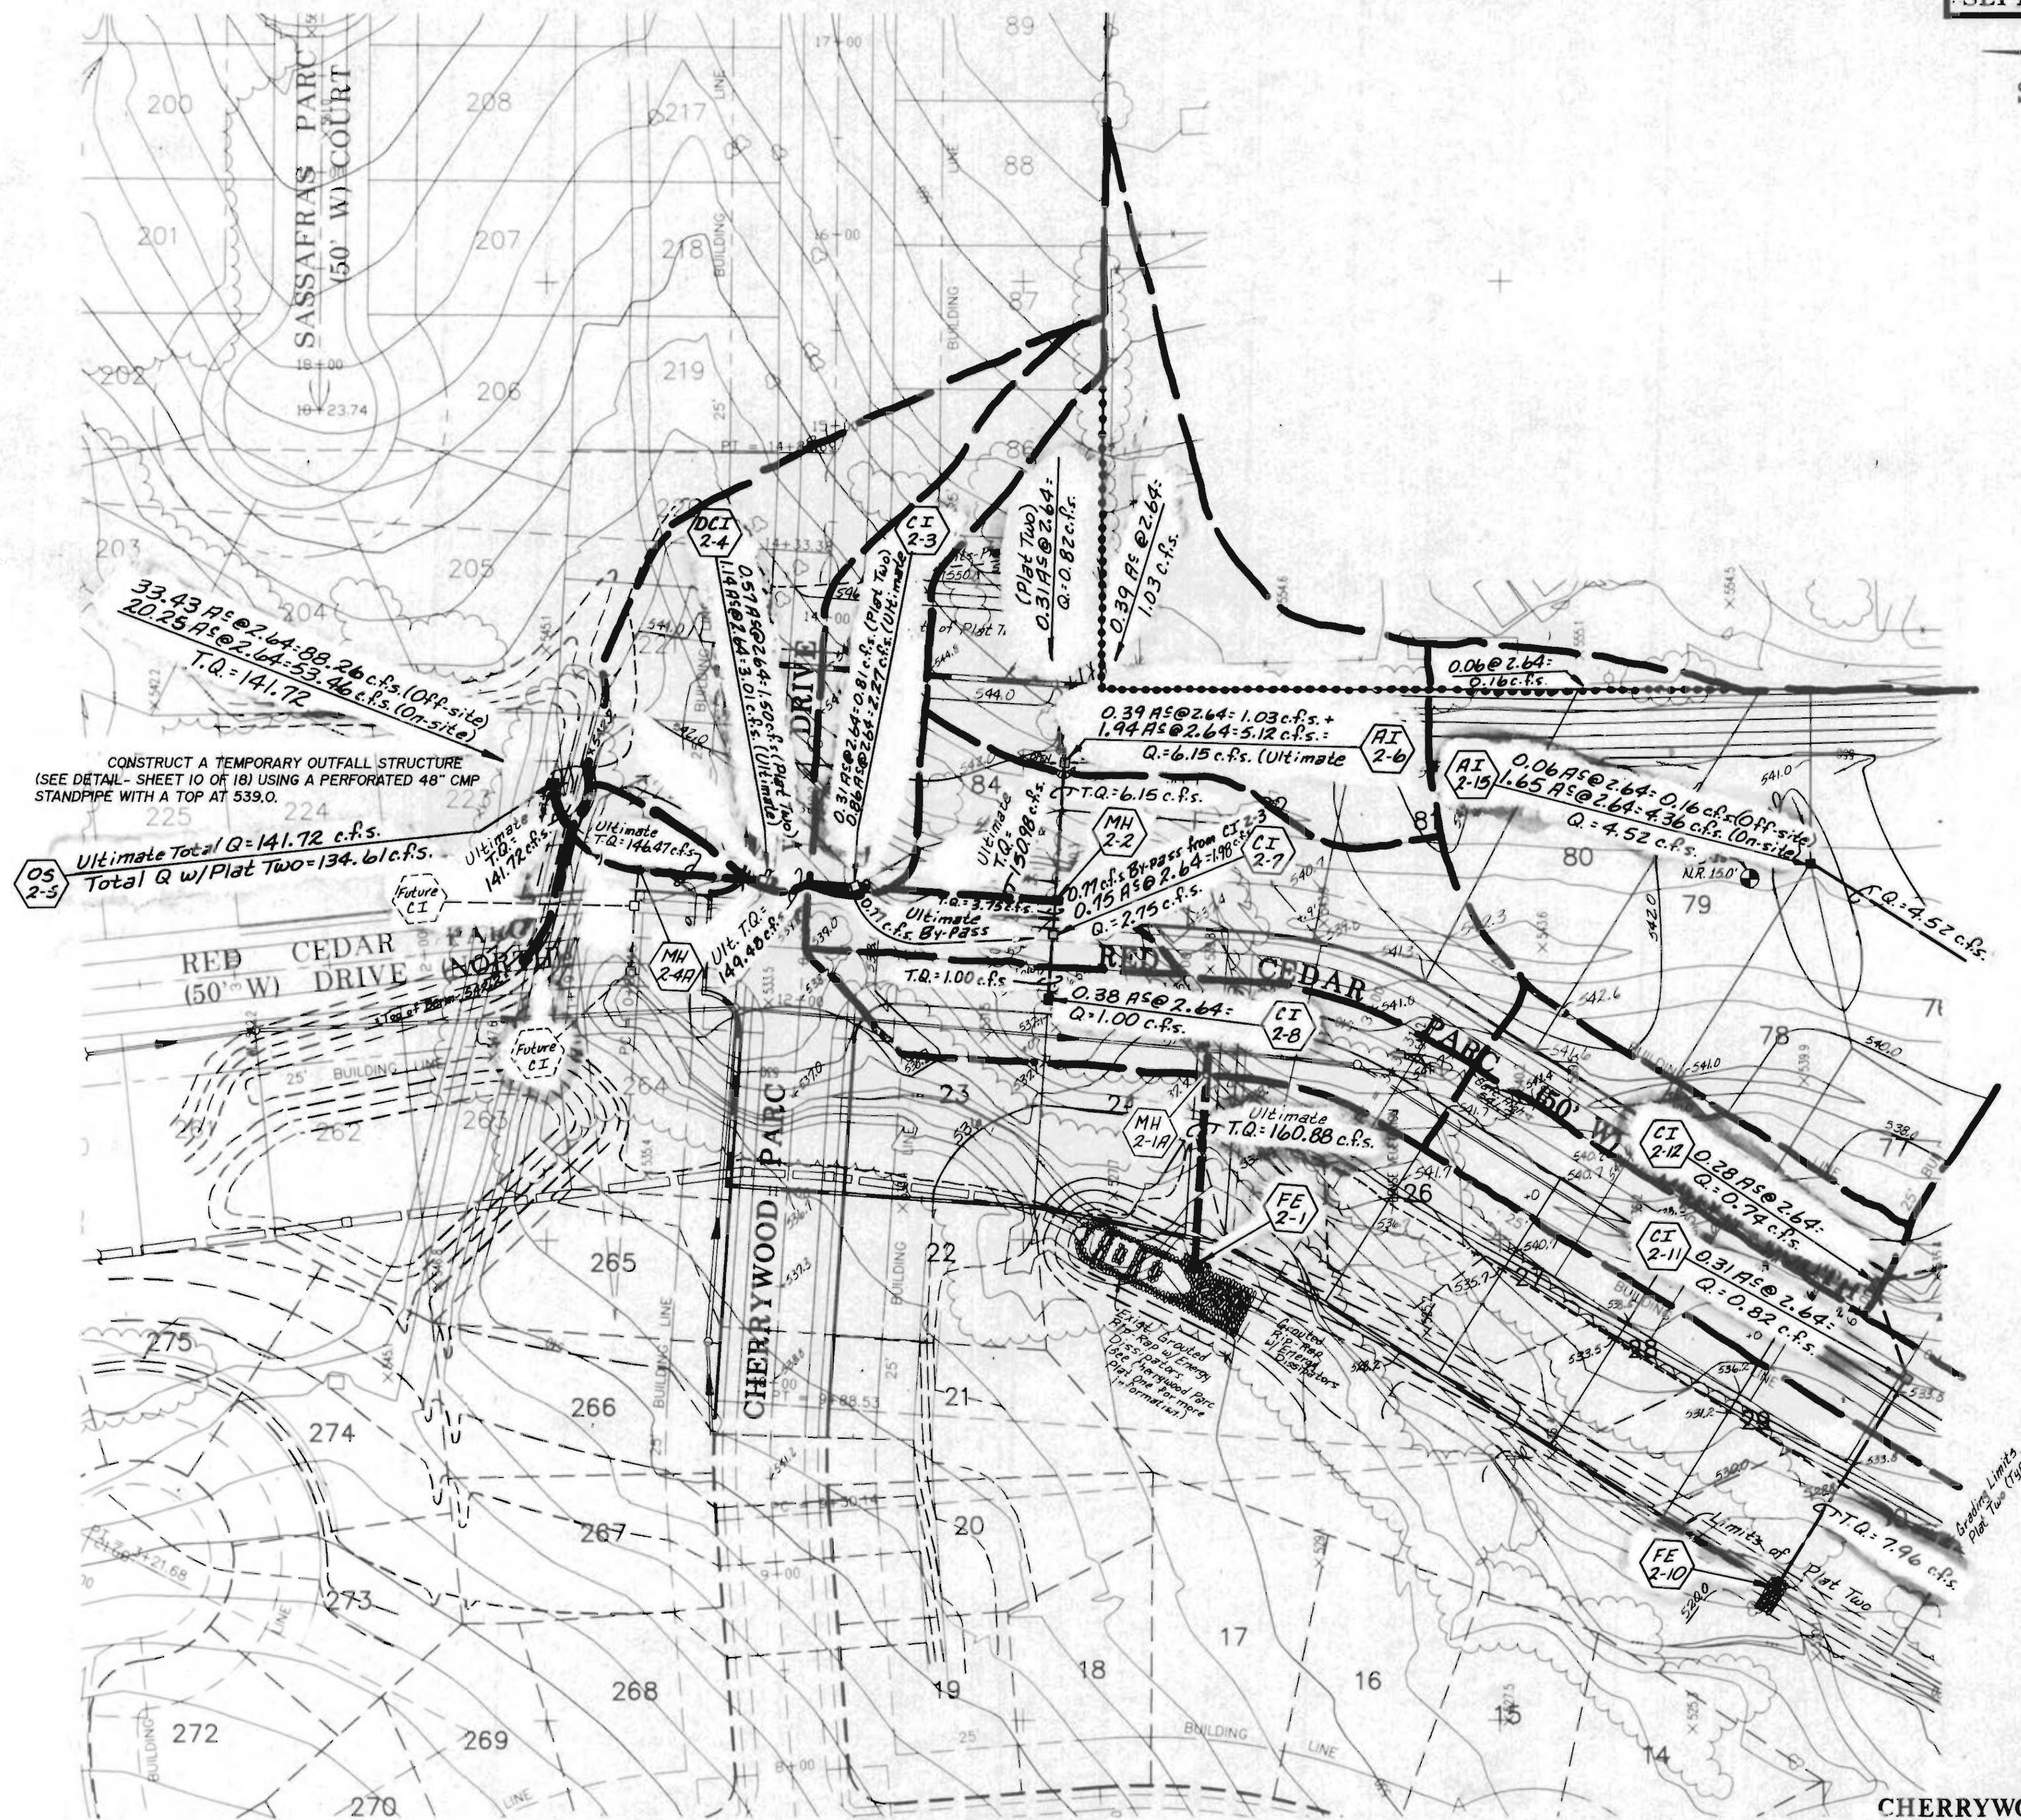

THIS SHEET IS FOR DRAINAGE AREA PURPOSES ONLY, NOT TO BE USED AS A CONSTRUCTION PLAN.

NOTE!
ALL DRAINAGE AREAS ARE TO ULTIMATE CONDITIONS UNLESS OTHERWISE NOTED.

REVISED 11/6/95	SHEET 12 OF 19
S/C E/S	ST. CHARLES ENGINEERING & SURVEYING 801 S. FIFTH STREET, SUITE 202 ST. CHARLES, MO 63301 TEL: (314) 947-0607 FAX: (314) 947-2448
ORDER NO. 94-306	DATE 9/28/95

**CHERRYWOOD PARC
PLAT TWO & PLAT THREE
DRAINAGE AREA PLAN**