


SCALE: 1" = 50'

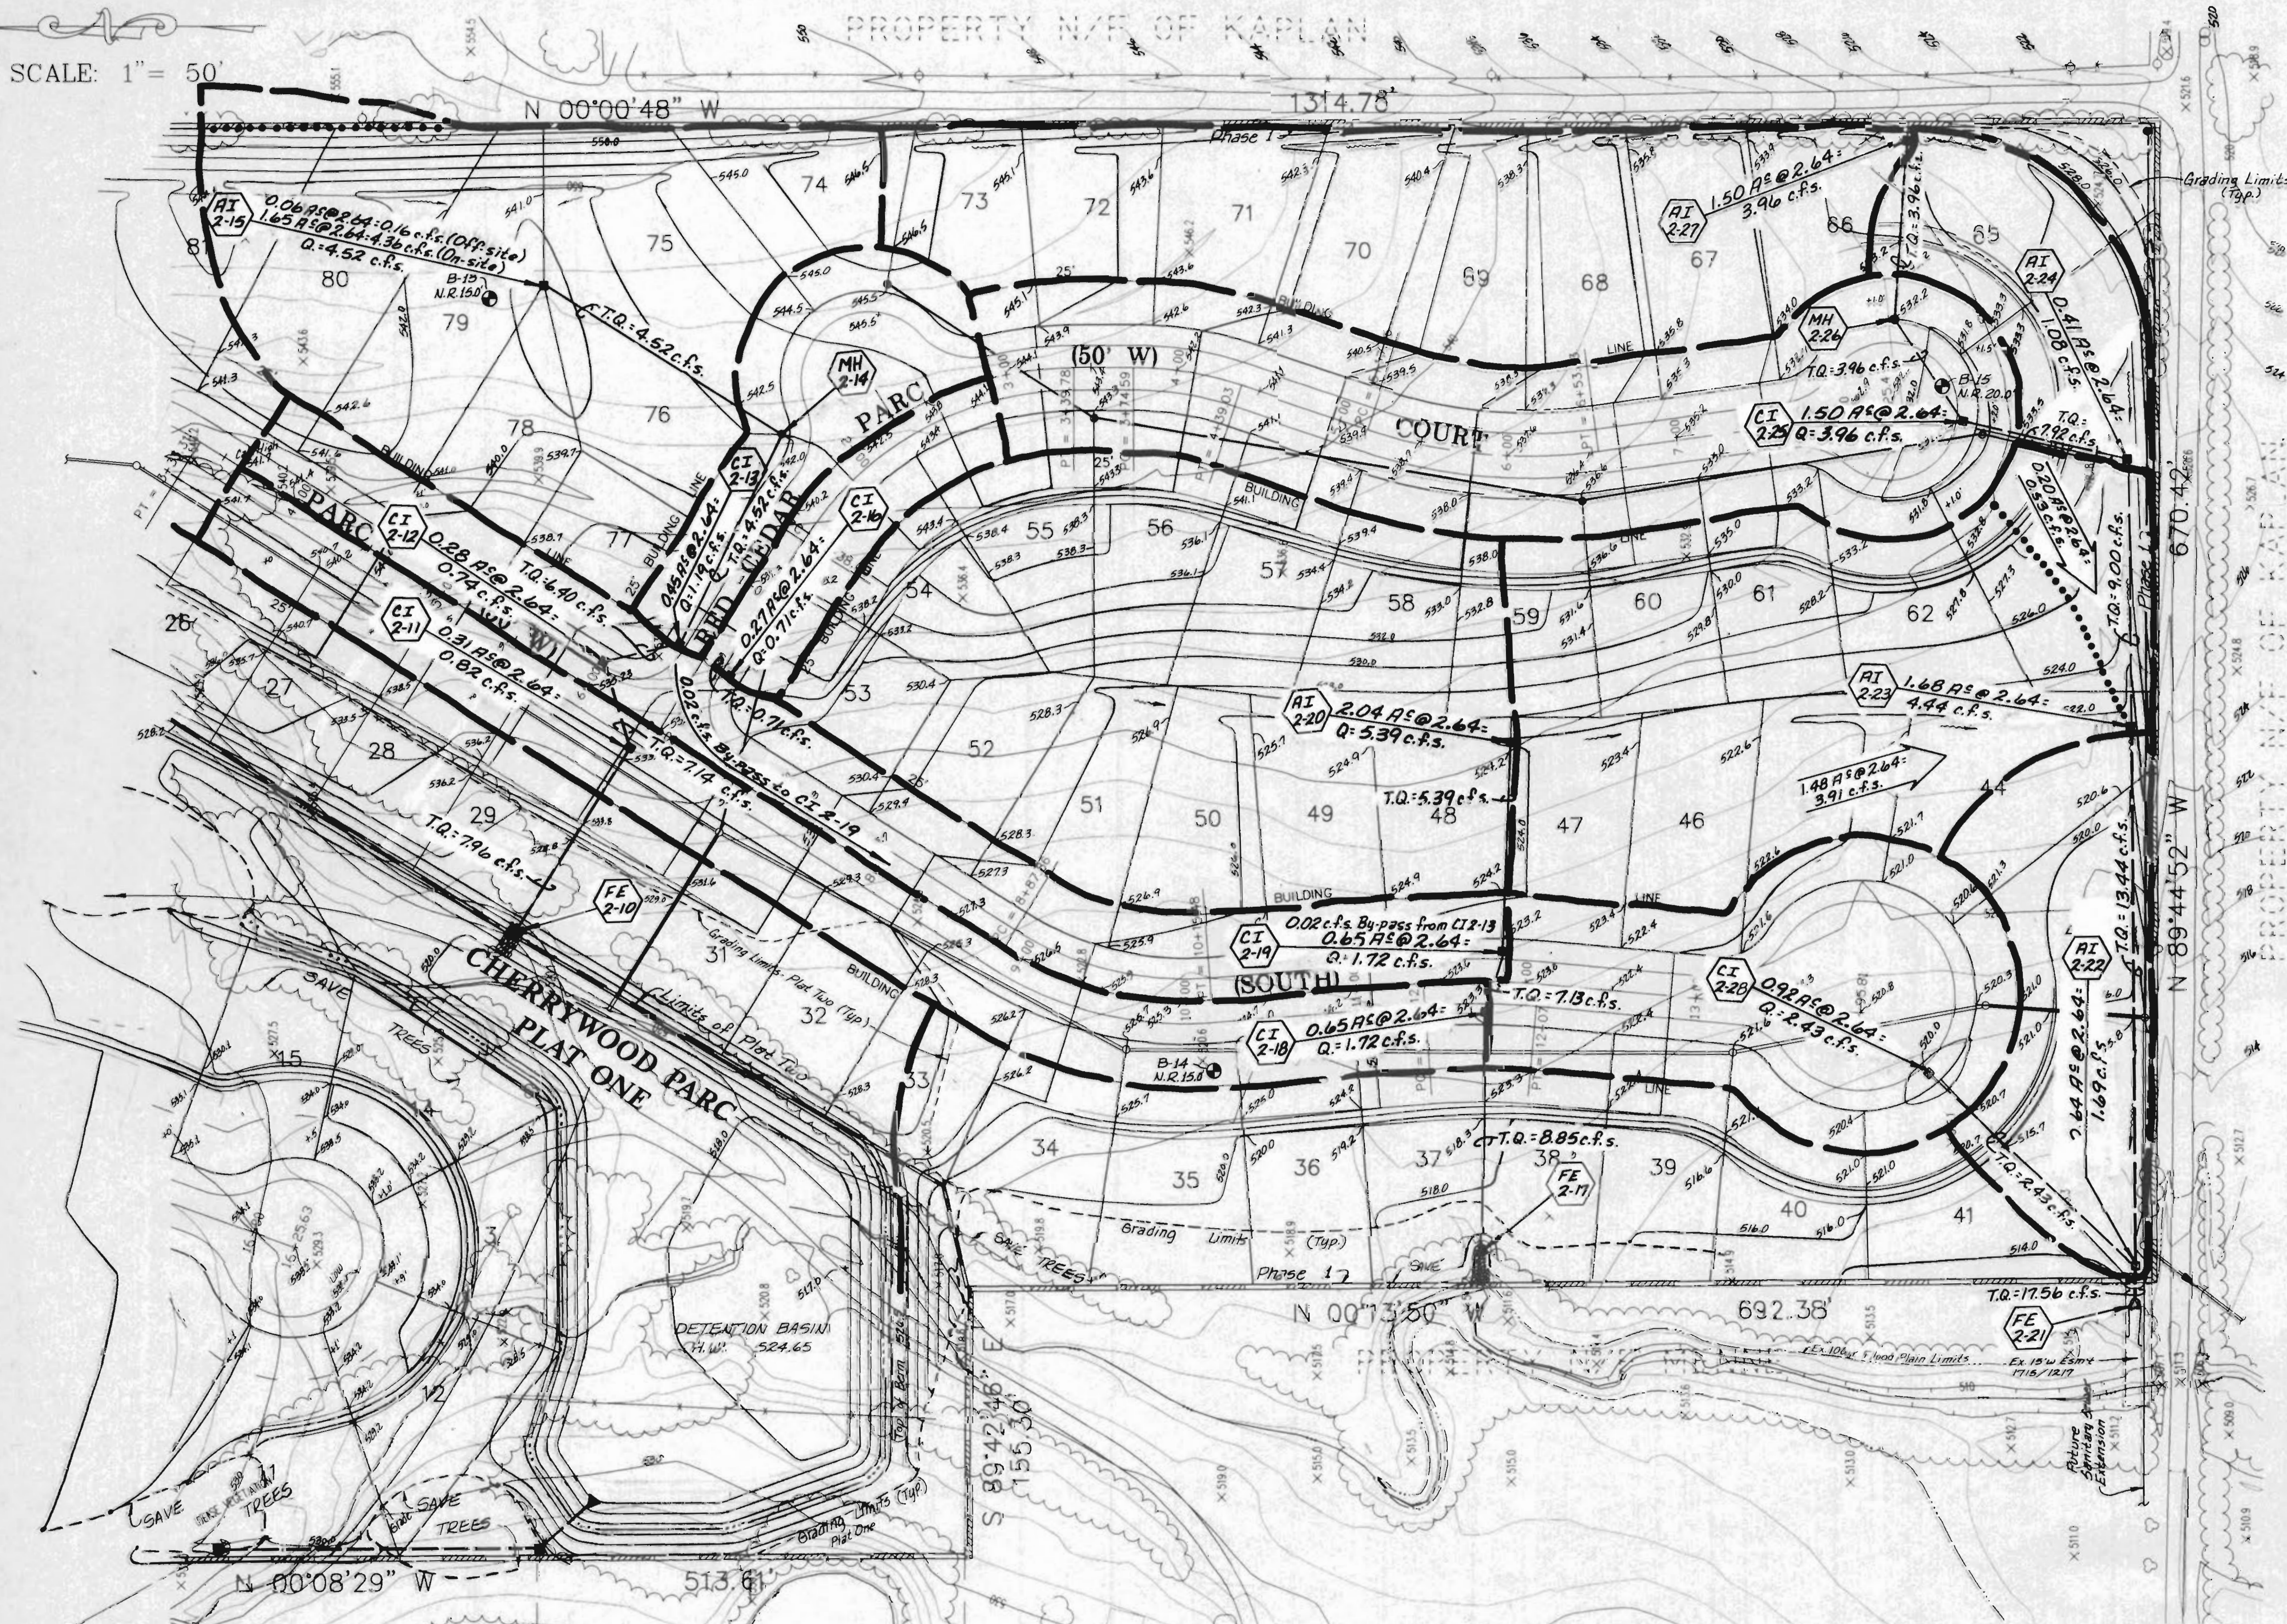

THIS SHEET IS FOR
 DRAINAGE AREA
 PURPOSES ONLY, NOT
 TO BE USED AS A
 CONSTRUCTION PLAN.

PROPERTY N/F
 OF ERKER/ROSS

PROPERTY N/F
 ST. CHARLES
 CITY/COUNTY
 LIBRARY SITE

CHERRYWOOD PARC
 PLAT TWO & PLAT THREE
 DRAINAGE AREA PLAN

REVISED 11/6/95 SHEET 13 OF 19

S C E S	ST. CHARLES ENGINEERING & SURVEYING	ORDER NO.
	801 S. FIFTH STREET, SUITE 202	94-306
	ST. CHARLES, MO 63301	DATE
	TEL:(314) 947-0607 FAX:(314) 947-2413	9/28/95