


CHERRYWOOD PARC  
 PLAT TWO & PLAT THREE  
 STREET PROFILES

Scale: Horiz. - 1"=50'  
 Vert. - 1"=10'

RED CEDAR PARC COURT

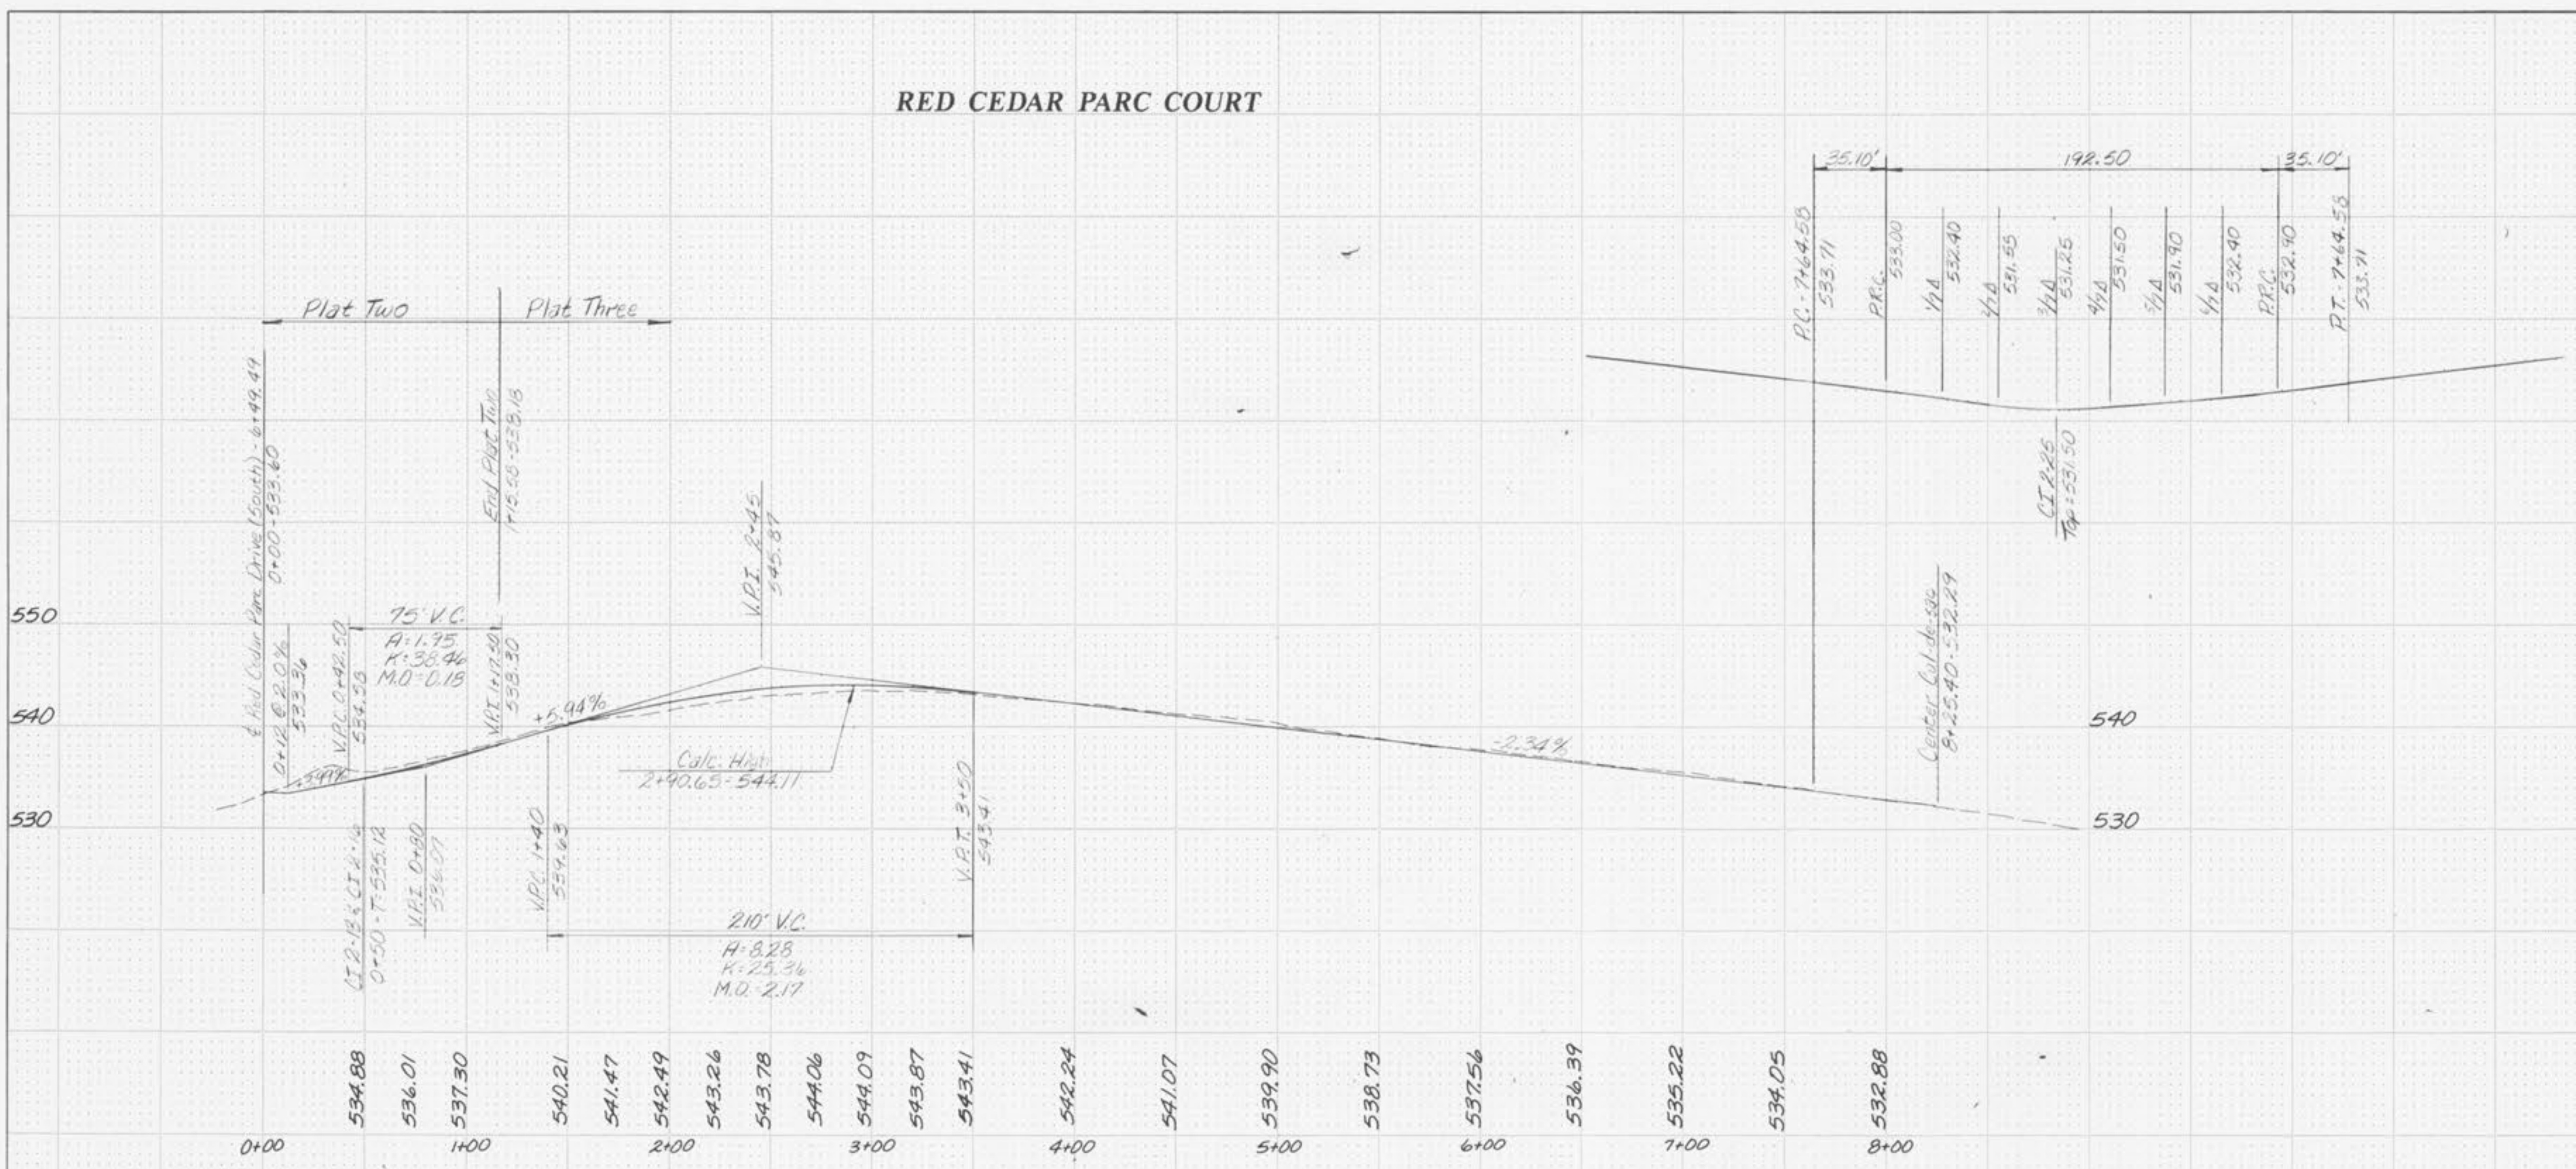

FINAL SURVEY  
 SURVEYED BY: \_\_\_\_\_ DATE: \_\_\_\_\_  
 PLOTTED BY: \_\_\_\_\_  
 NOTE BOOK NO. \_\_\_\_\_  
 AREA CHECKED: \_\_\_\_\_

ORIGINAL SURVEY  
 SURVEYED BY: \_\_\_\_\_ DATE: \_\_\_\_\_  
 PLOTTED BY: \_\_\_\_\_  
 NOTE BOOK NO. \_\_\_\_\_  
 AREA CHECKED: \_\_\_\_\_