


SCALE: 1" = 50'

PROPERTY N/F OF KAPLAN  
(R-1A)

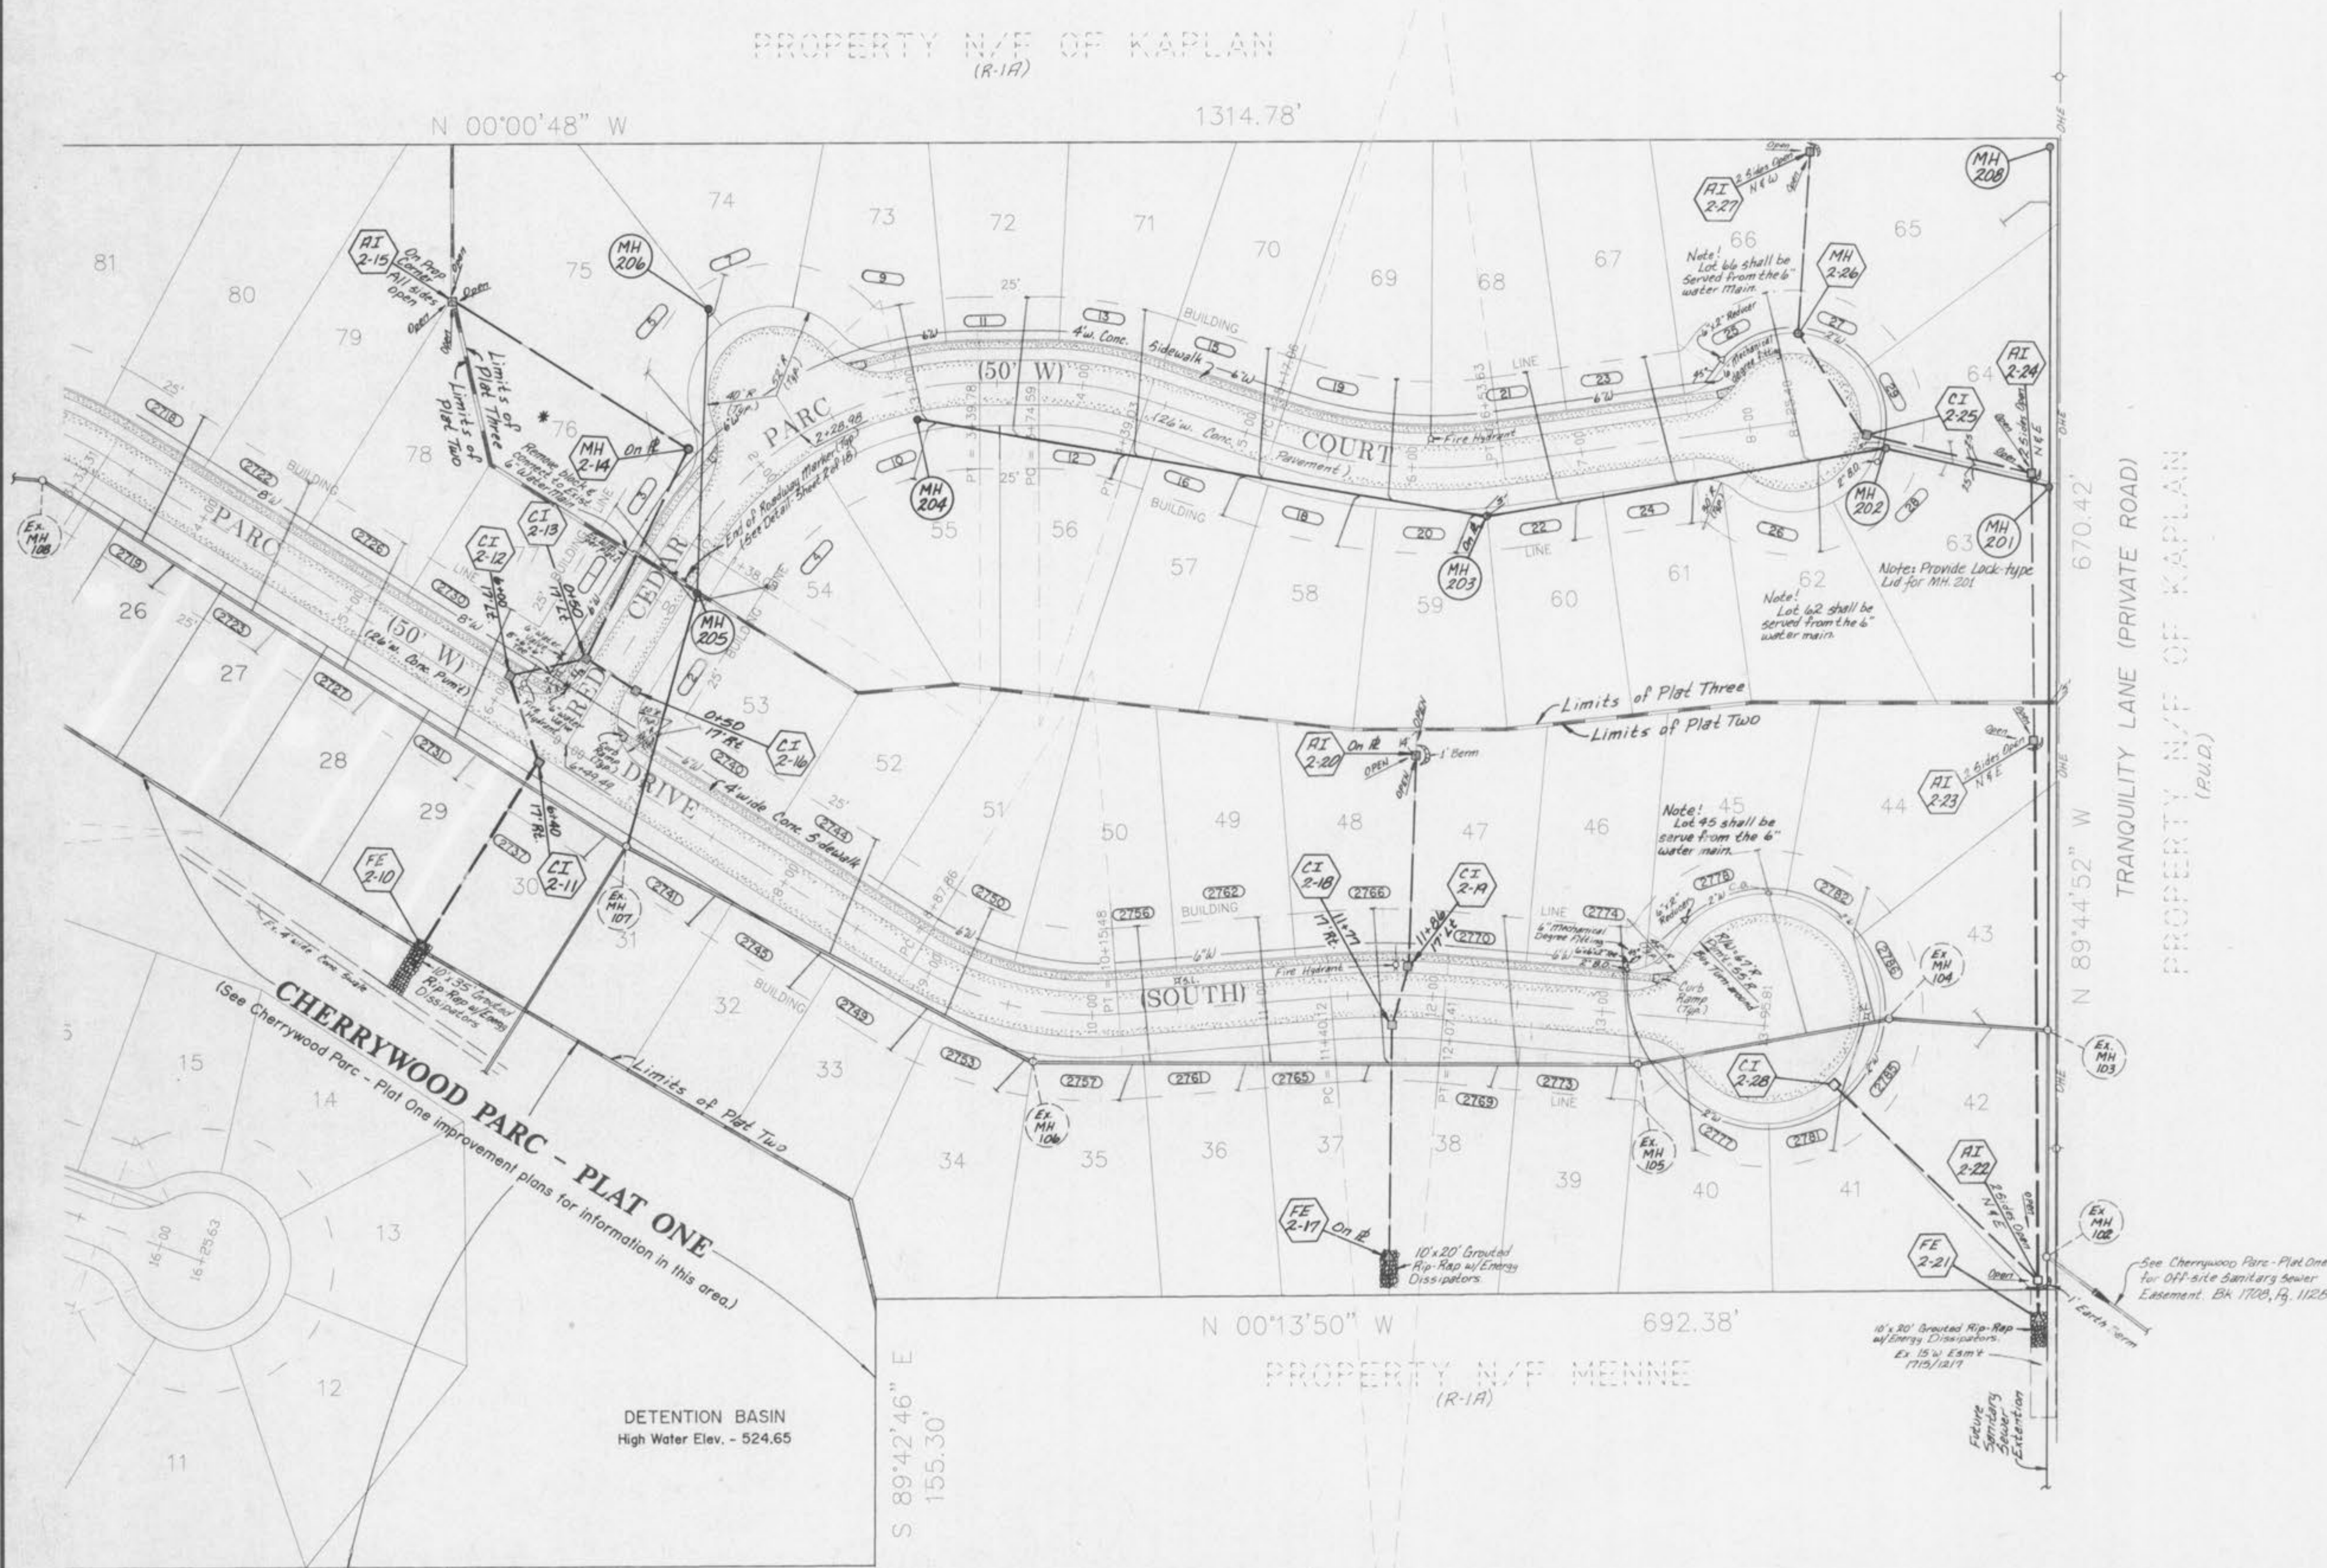

TRANQUILITY LANE (PRIVATE ROAD)  
PROPERTY N/F OF KAPLAN  
(R.U.D.)

CHERRYWOOD PARC - PLAT ONE  
(See Cherrywood Parc - Plat One improvement plans for information in this area.)

DETENTION BASIN  
High Water Elev. - 524.65

PROPERTY N/F MENNE  
(R-1A)

1234 DENOTES ADDRESS

NOTE:  
LOT 76 HAS THE POTENTIAL OF POSSIBLE DAMAGE  
DUE TO THE FORCES OF STREET CREEP.  
PRECAUTIONARY MEASURES SHOULD BE TAKEN TO  
PREVENT STREET CREEP DAMAGE.

CHERRYWOOD PARC  
PLAT THREE

REVISED	SHEET 2 OF 13
<b>S C</b> <b>E S</b>	<b>ST. CHARLES ENGINEERING &amp; SURVEYING</b> 801 S. FIFTH STREET, SUITE 202 ST. CHARLES, MO 63301 TEL: (314) 947-0607 FAX: (314) 947-2448
ORDER NO. 94-306	DATE 12/27/95