


**CHERRYWOOD PARC
PLAT THREE
STORM SEWER PROFILES**

Scale: Horiz. 1"=50'
Vert. 1"=10'

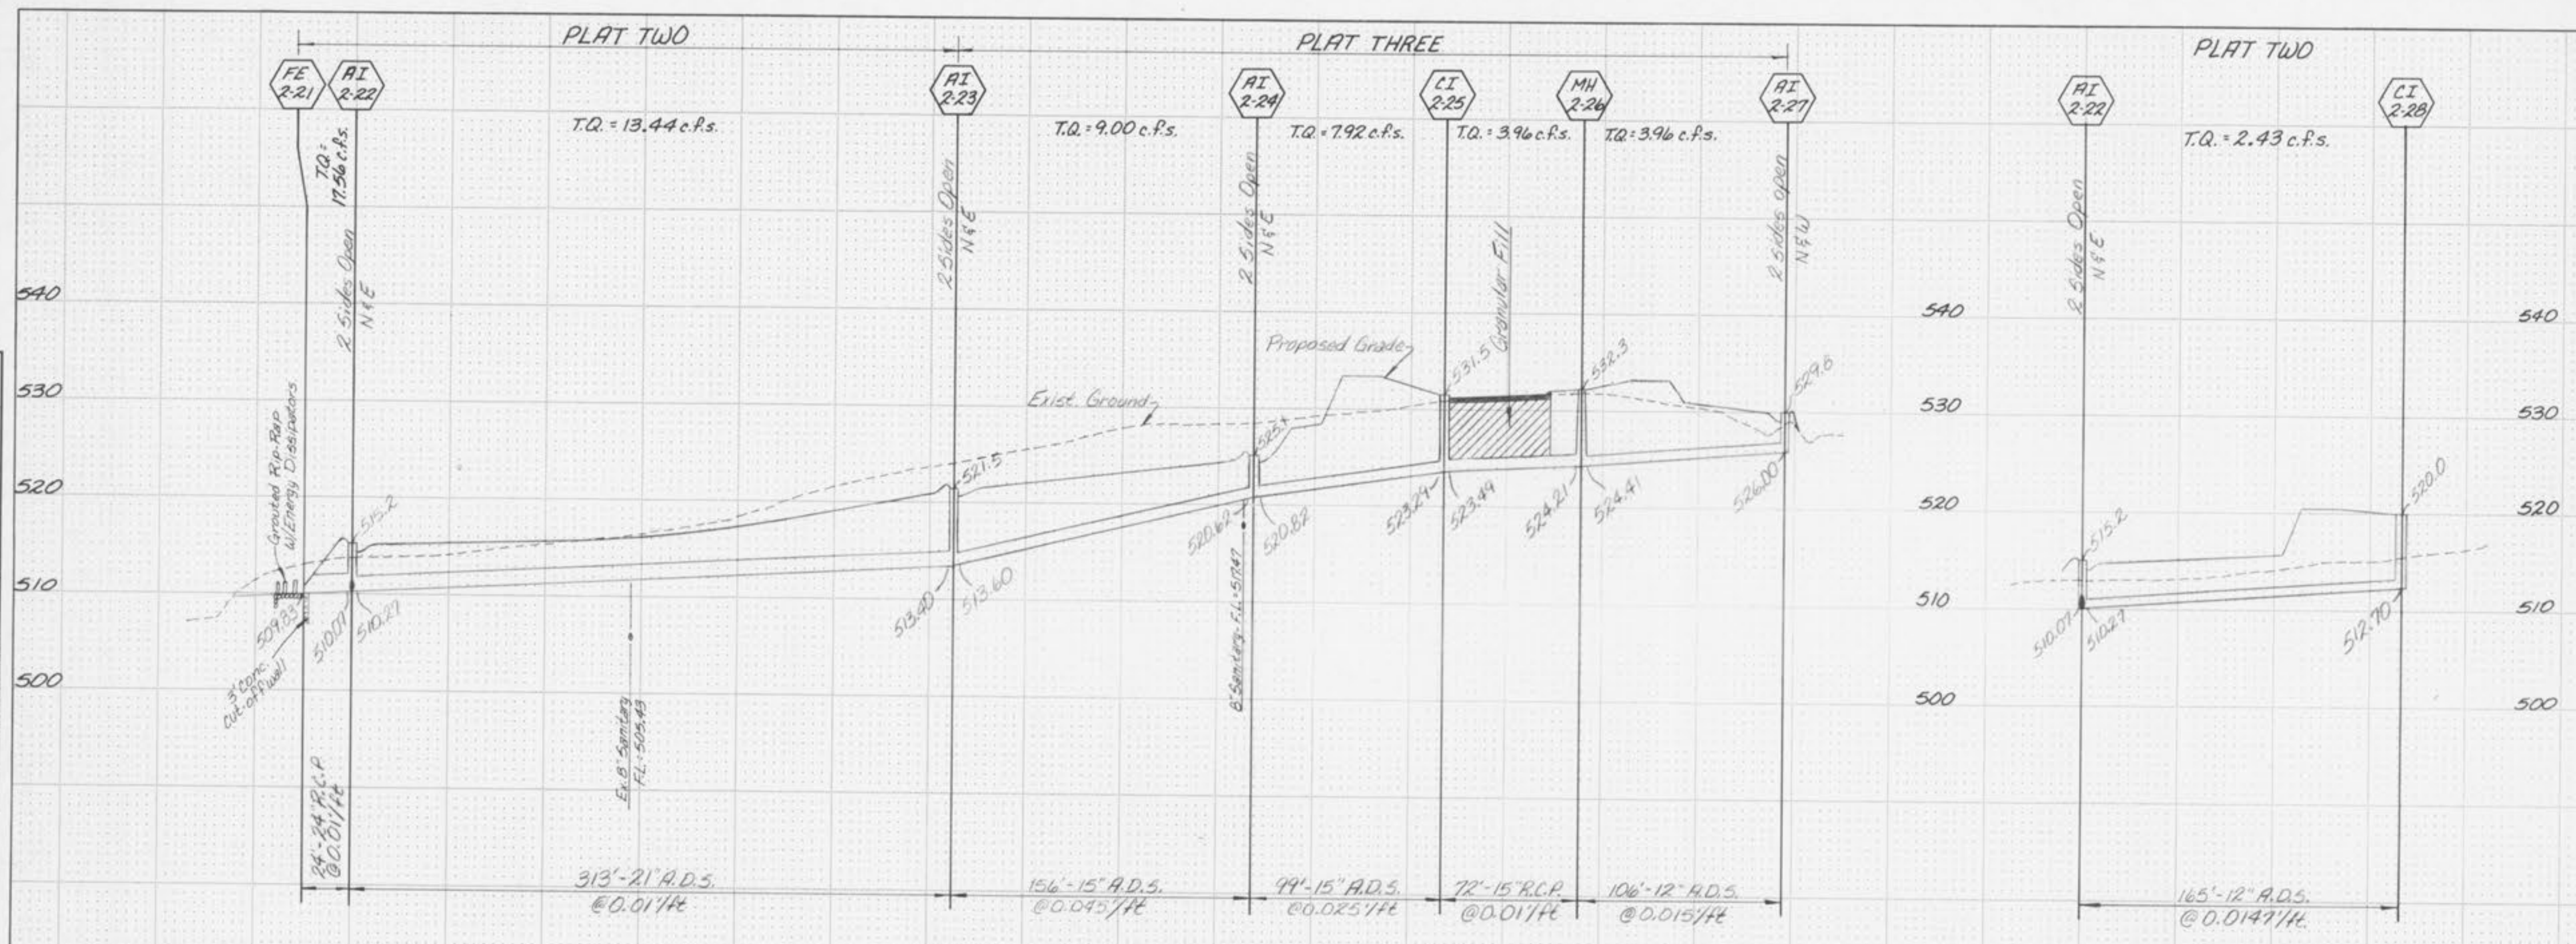

FINAL SURVEY
BY: _____ DATE: _____
SURVEYED: _____
PLOTTED: _____
NOTE BOOK: _____
NO. _____ AREA CHECKED: _____

ORIGINAL SURVEY
BY: _____ DATE: _____
SURVEYED: _____
PLOTTED: _____
NOTE BOOK: _____
NO. _____ AREA CHECKED: _____