


SCALE: 1" = 50'

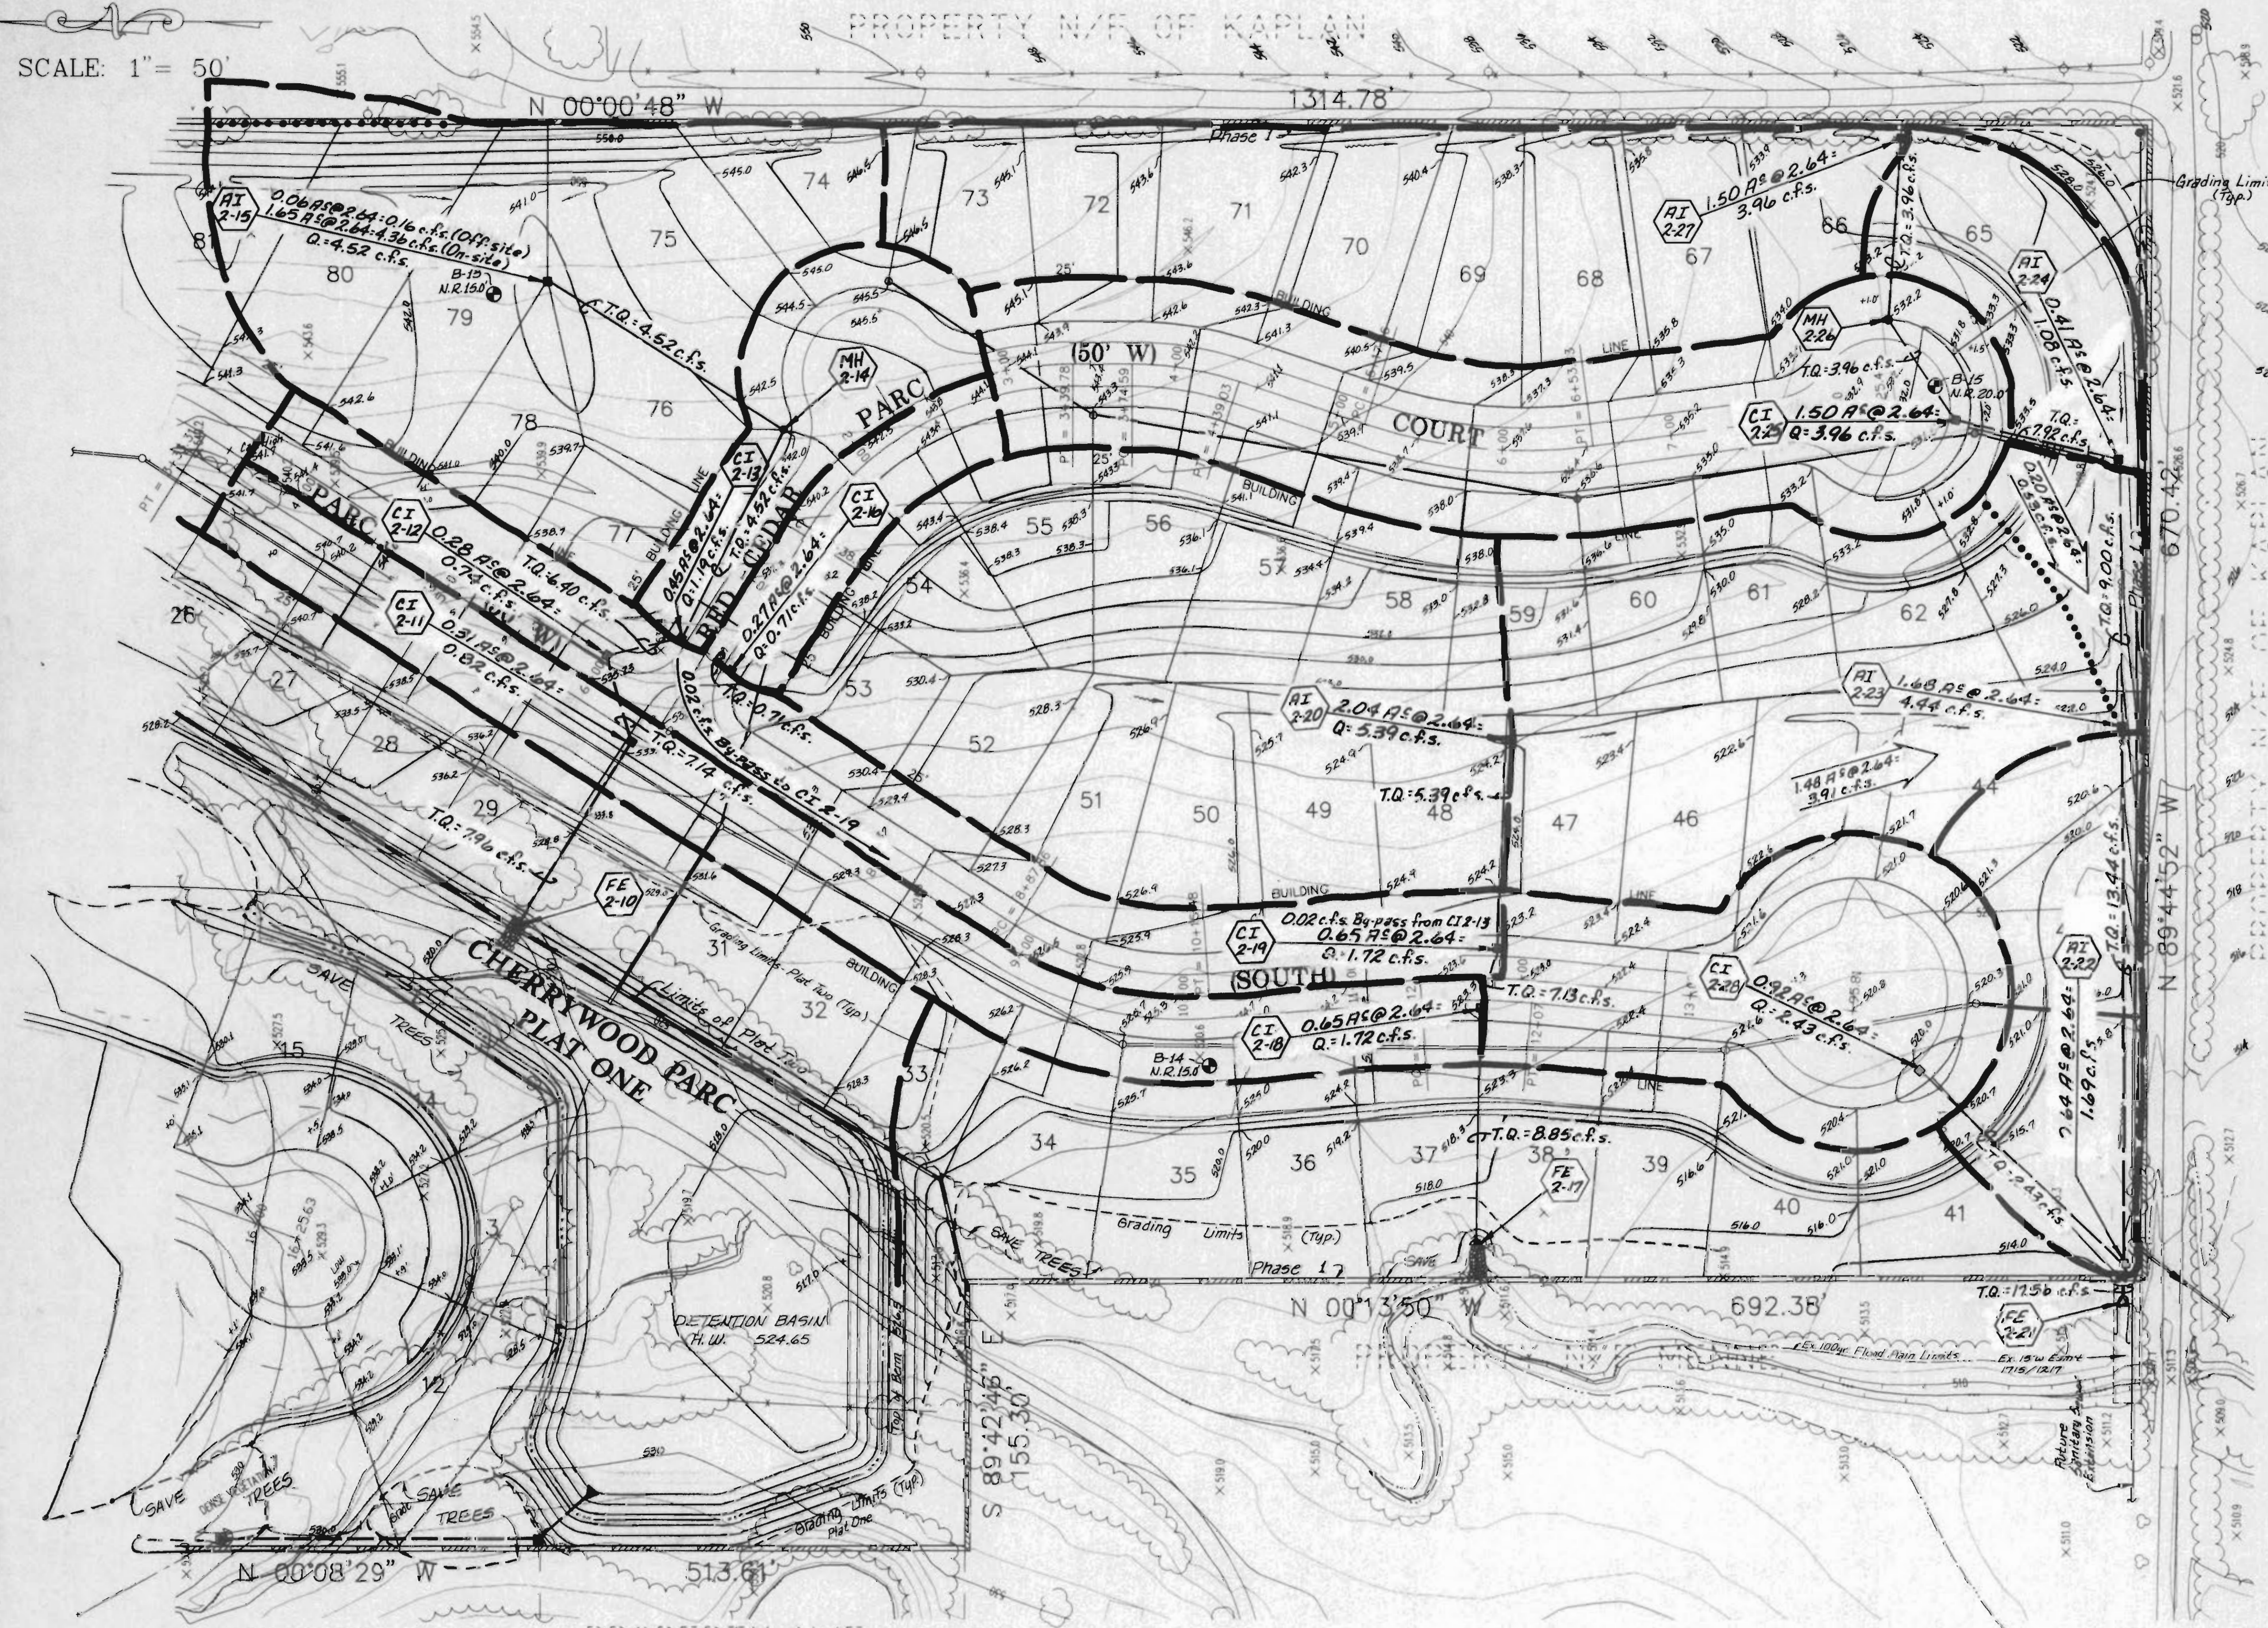

THIS SHEET IS FOR
 DRAINAGE AREA
 PURPOSES ONLY, NOT
 TO BE USED AS A
 CONSTRUCTION PLAN.

PROPERTY N/F
 OF ERKER/ROSS

PROPERTY N/F
 ST. CHARLES
 CITY/COUNTY
 LIBRARY SITE

CHERRYWOOD PARC
 PLAT THREE
 DRAINAGE AREA PLAN

REVISED	SHEET 7 OF 13
S C E S	ST. CHARLES ENGINEERING & SURVEYING ORDER NO. 94-306 801 S. FIFTH STREET, SUITE 202 ST. CHARLES, MO 63301 DATE 12/27/95 TEL.(314) 947-0607 FAX(314) 947-2448