


WARNING
 PETROLEUM PRODUCTS PIPELINES)
 Excavation and/or Construction Prohibited Without Written Permission From
 WILLIAMS PIPELINE COMPANY
 Contact: Tari Cunningham, Right of Way Administrator
 10200 W. 75th Street, Suite 270
 Shawnee Mission, KS 66204
 913/677-2166 or 800/331-4020

CAUTION
 PIPELINE IS IN THIS AREA. EXACT LOCATION AND DEPTH SHALL BE VERIFIED
 BEFORE ANY CONSTRUCTION IS TO BEGIN. CONTRACTOR SHALL BE RESPONSIBLE
 FOR VERIFYING THIS INFORMATION.

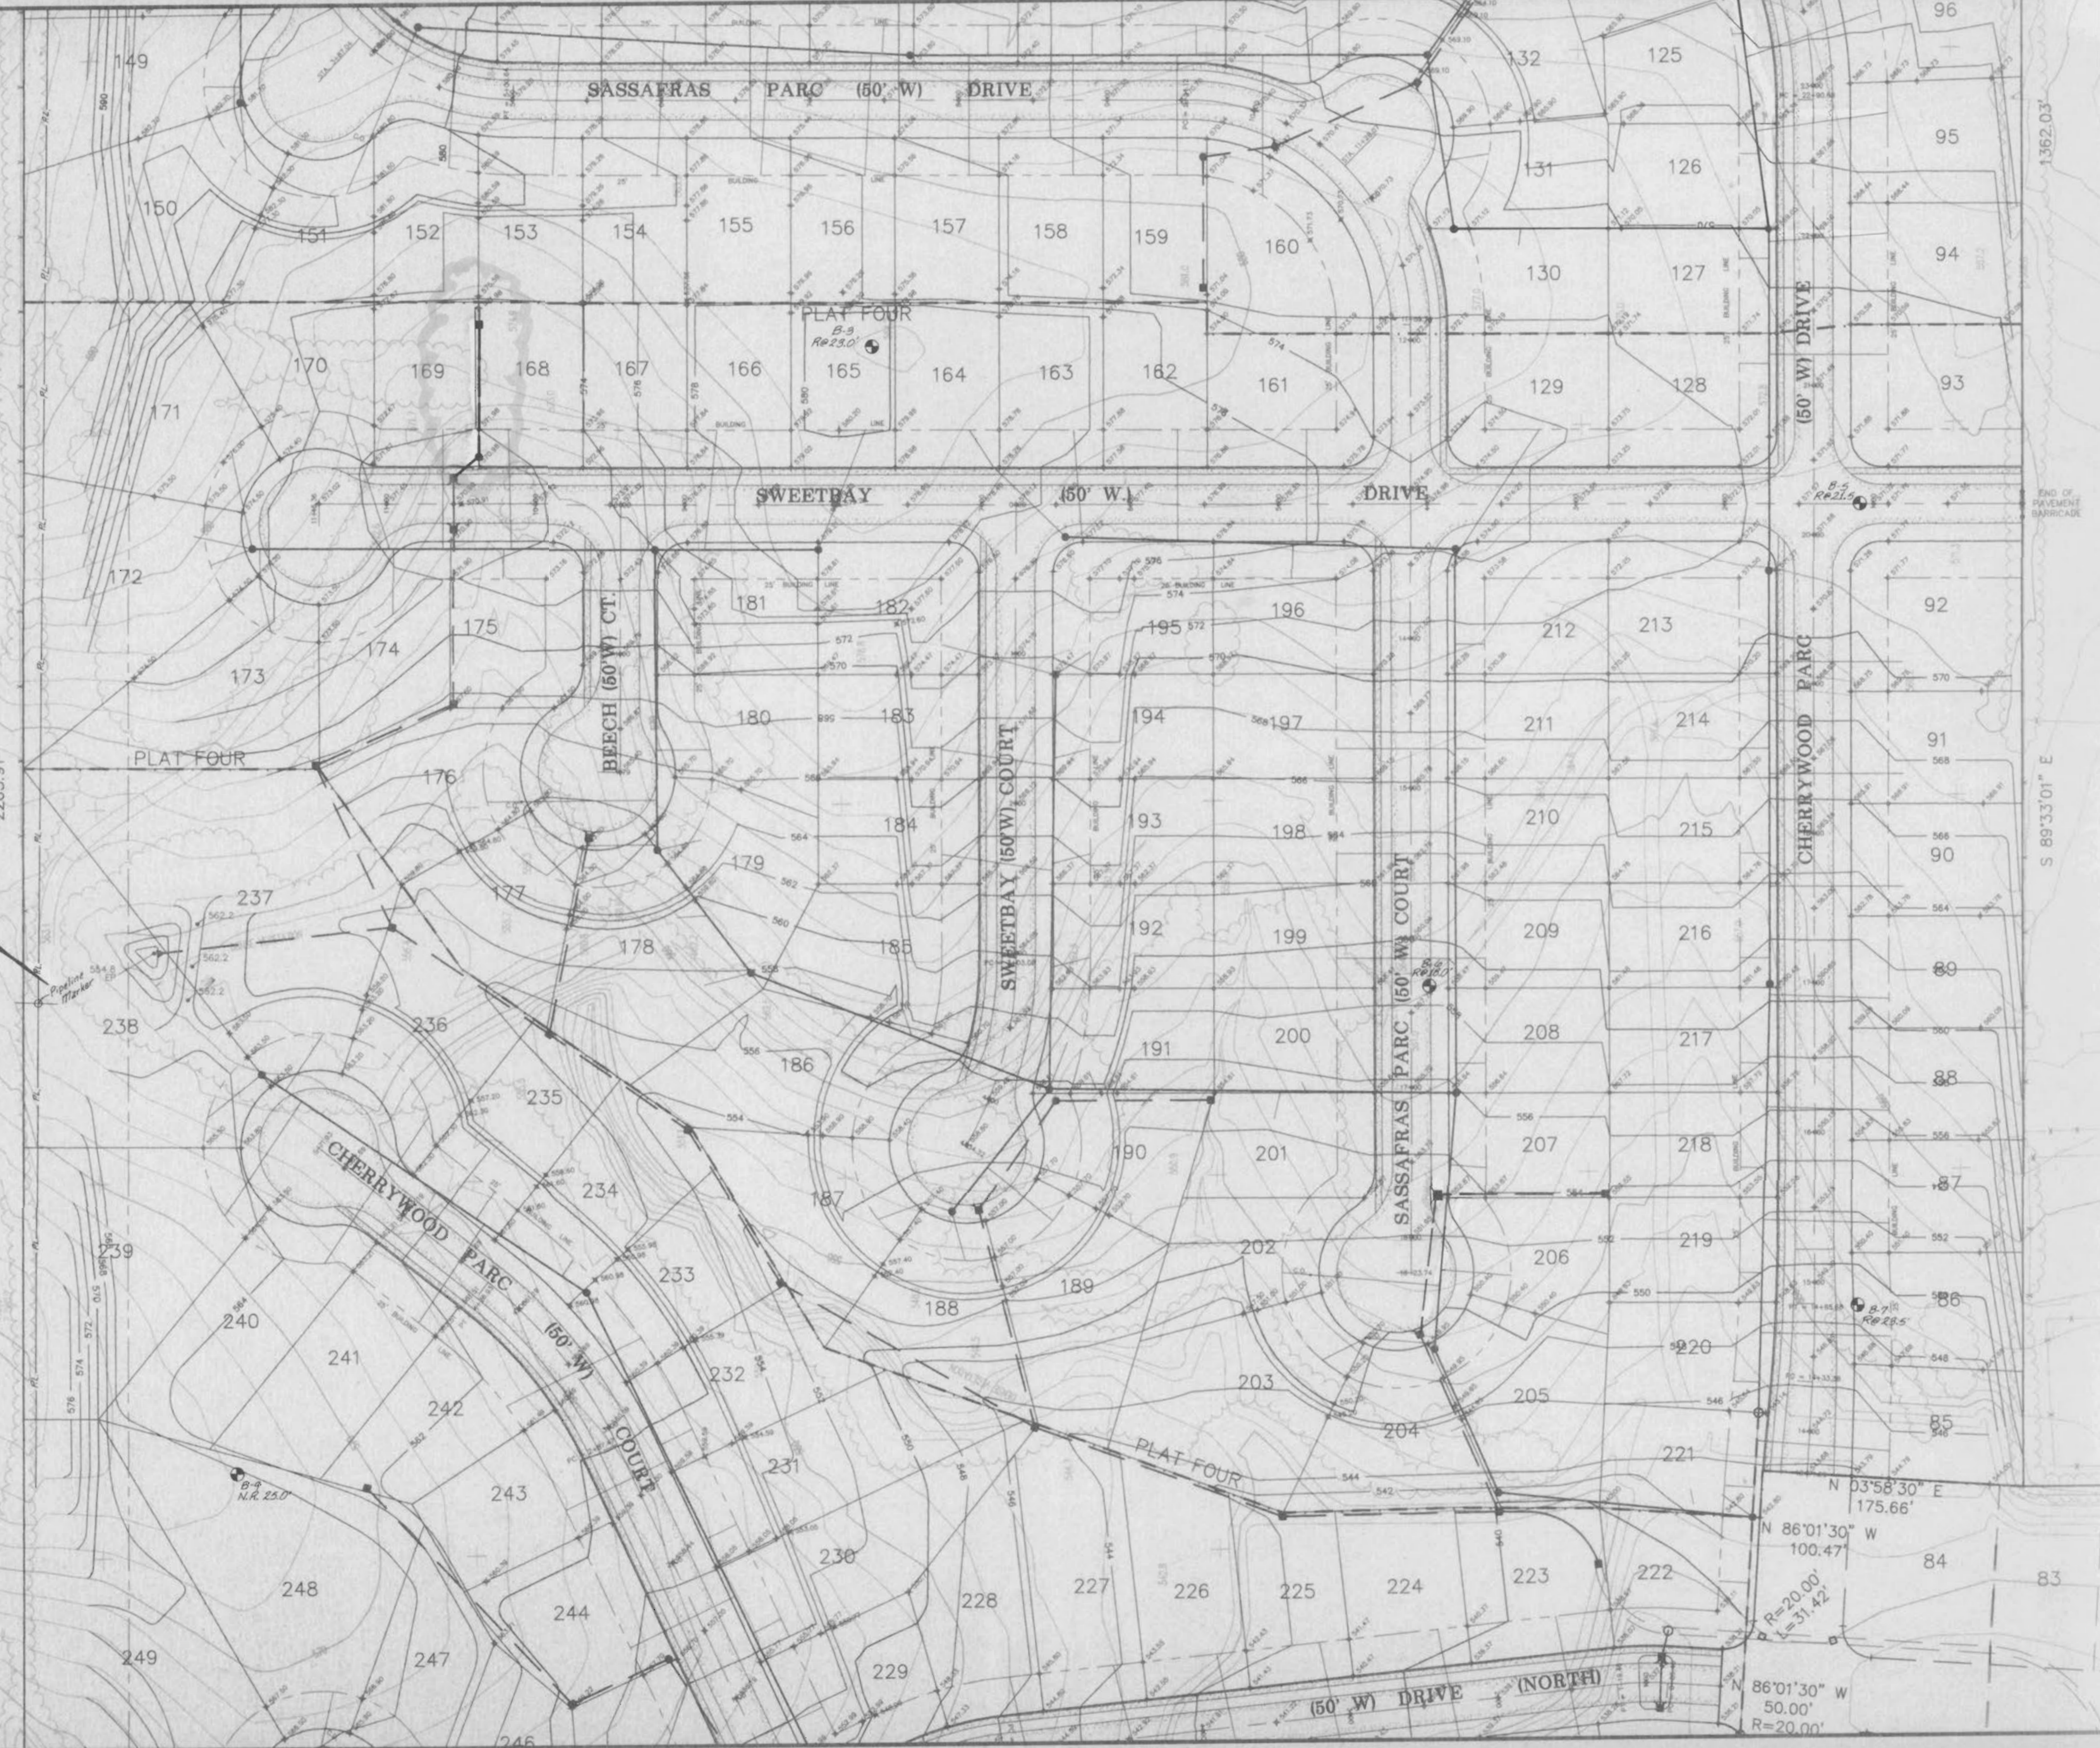

SCALE: 1" = 50'