


**THIS SHEET IS FOR DRAINAGE PURPOSES ONLY.  
NOT TO BE USED FOR CONSTRUCTION.**

	SANITARY SEWER MANHOLE		UTILITY BOX
	FLARED END SECTION		FOUND MONUMENT
	CURB/AREA INLET		SET MONUMENT
	GRATED INLET		GRAVEL
	ELECTRIC BOX		ASPHALT
	TELEPHONE CABLE PEDESTAL		CONCRETE
	TELEPHONE BOX		BURIED ELECTRIC
	ELECTRIC METER		OVERHEAD UTILITIES
	GAS METER		BURIED GAS
	WATER METER		BURIED WATER
	MAILBOX		BURIED FIBER OPTIC
	POWER POLE		BURIED TELEPHONE
	GUY WIRE		SANITARY SEWER
	TREE		FENCE LINE
	BENCHMARK		BORE HOLE

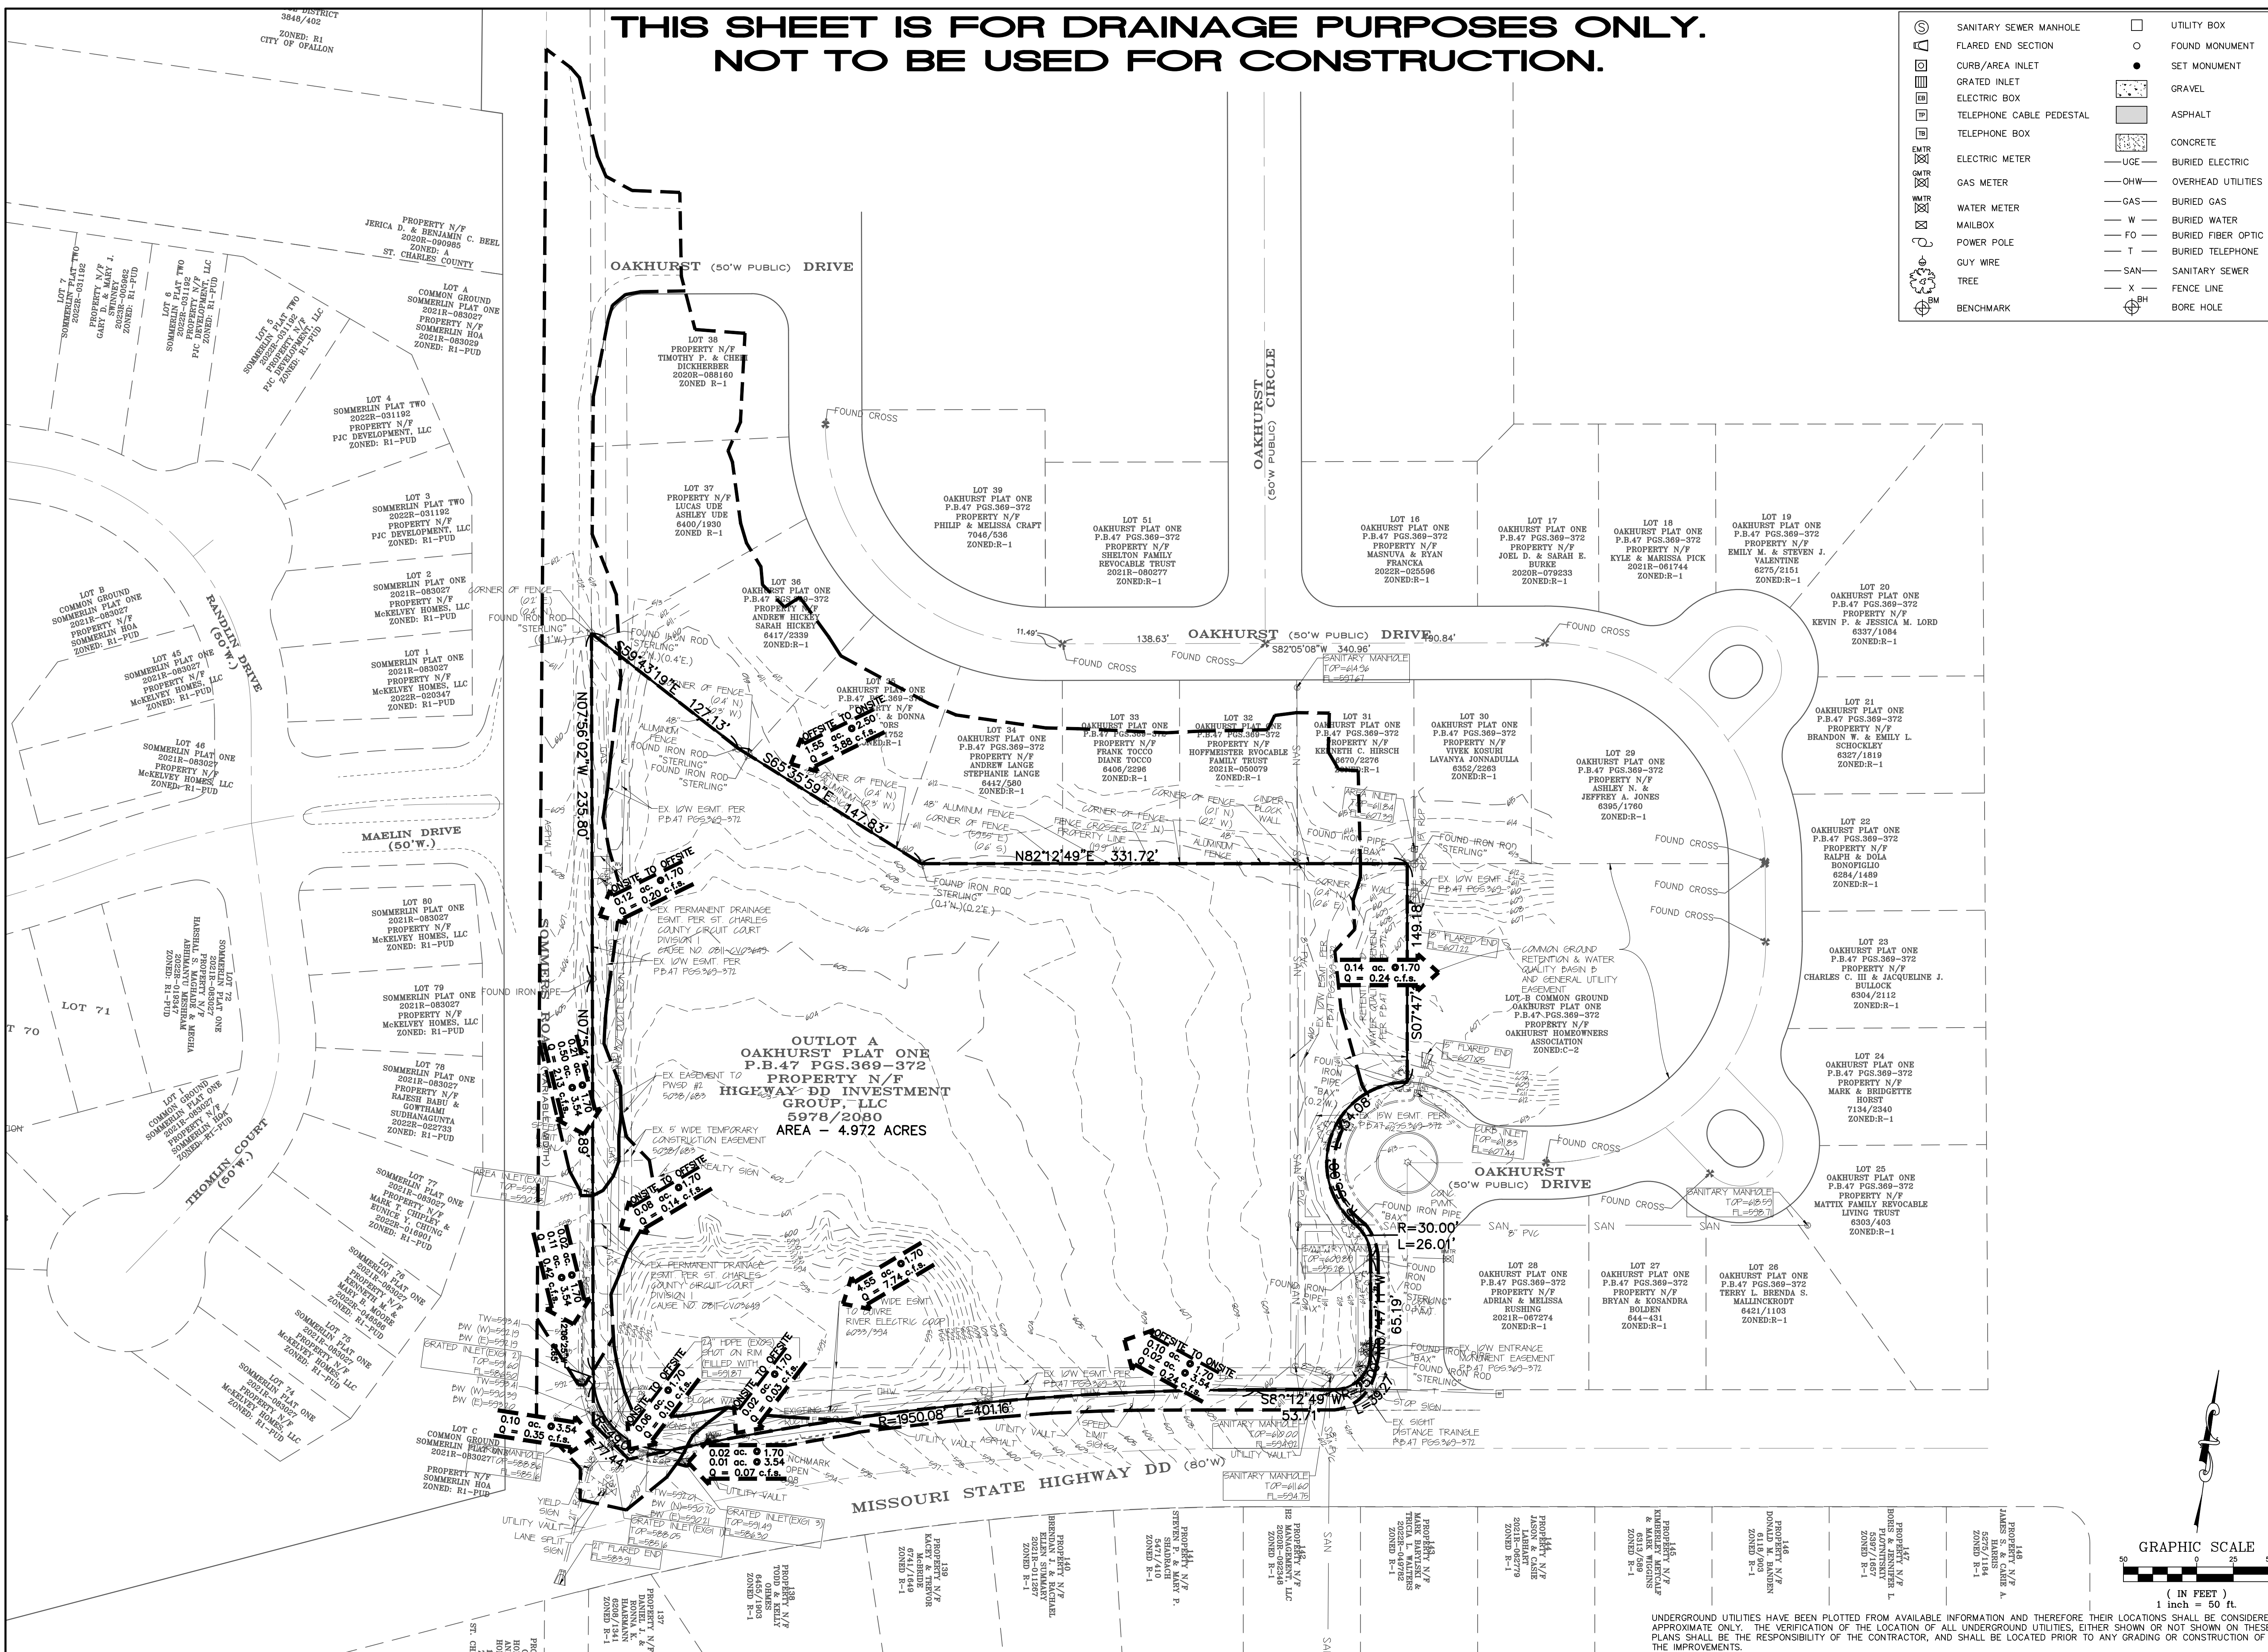

**PROJECT TITLE:**  
CHILDREN'S LIGHTHOUSE  
EARLY LEARNING CENTER  
2570 SOMMERS ROAD  
OFALLON, MISSOURI 63368

**ENGINEERING  
PLANNING  
SURVEYING**

221 Point West Blvd.  
St. Charles, MO 63301  
636-828-6552  
FAX 636-828-1718

**DISCLAIMER OF RESPONSIBILITY**  
I hereby specify that the documents intended to be authorized by my seal are limited to this sheet, and I hereby disclaim any responsibility for all other drawings, specifications, estimates, reports or other documents or instruments relating to or intended to be used for any part or parts of the architectural or engineering project or survey.



CLIFFORD L. HEITMANN  
CIVIL ENGINEER  
E29817

Copyright 2023  
Box Engineering Company, Inc.  
Authority No. 000655  
All Rights Reserved.


**REVISIONS**

No.	Date	Description
11-3-23		city, county, dcsd & pswd comments

**Developer / Owner:**  
JAFFRI LLC, ASHLEY FANGMAN  
4010 CORKWOOD CT.  
COLUMBIA, MO 65203  
417-766-8874 - ashleyfangmann@gmail.com

**EXISTING DRAINAGE AREA MAP**

**P+Z No.** # 23-004744  
**Approval Date:** July 6, 2023  
**City No.** #  
**Page No.** 6 of 21

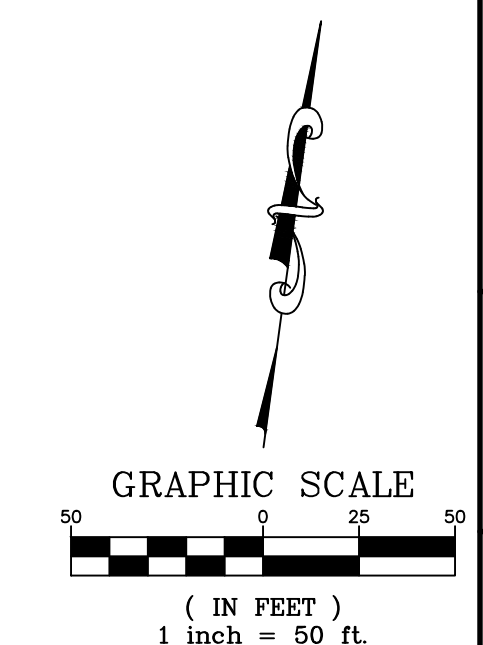

UNDERGROUND UTILITIES HAVE BEEN PLOTTED FROM AVAILABLE INFORMATION AND THEREFORE THEIR LOCATIONS SHALL BE CONSIDERED APPROXIMATE ONLY. THE VERIFICATION OF THE LOCATION OF ALL UNDERGROUND UTILITIES, EITHER SHOWN OR NOT SHOWN ON THESE PLANS SHALL BE THE RESPONSIBILITY OF THE CONTRACTOR, AND SHALL BE LOCATED PRIOR TO ANY GRADING OR CONSTRUCTION OF THE IMPROVEMENTS.