

CHILDRENS LIGHTHOUSE

2558 SUMMER ROAD
O'FALLON, MO 63367

CHILDRENS LIGHTHOUSE

2558 SUMMER ROAD

O'FALLON, MO 63367

CONSTR. DOC. & REVISIONS

No.


FOR
REFERENCE
ONLY

Professional of Record:

Drawn/Checked DCC / DAT
Project Number 2303199
Bid Date _____
Permit Date _____
For Construction _____

ELECTRICAL SITE POTOMETRICS PLAN

E6.0

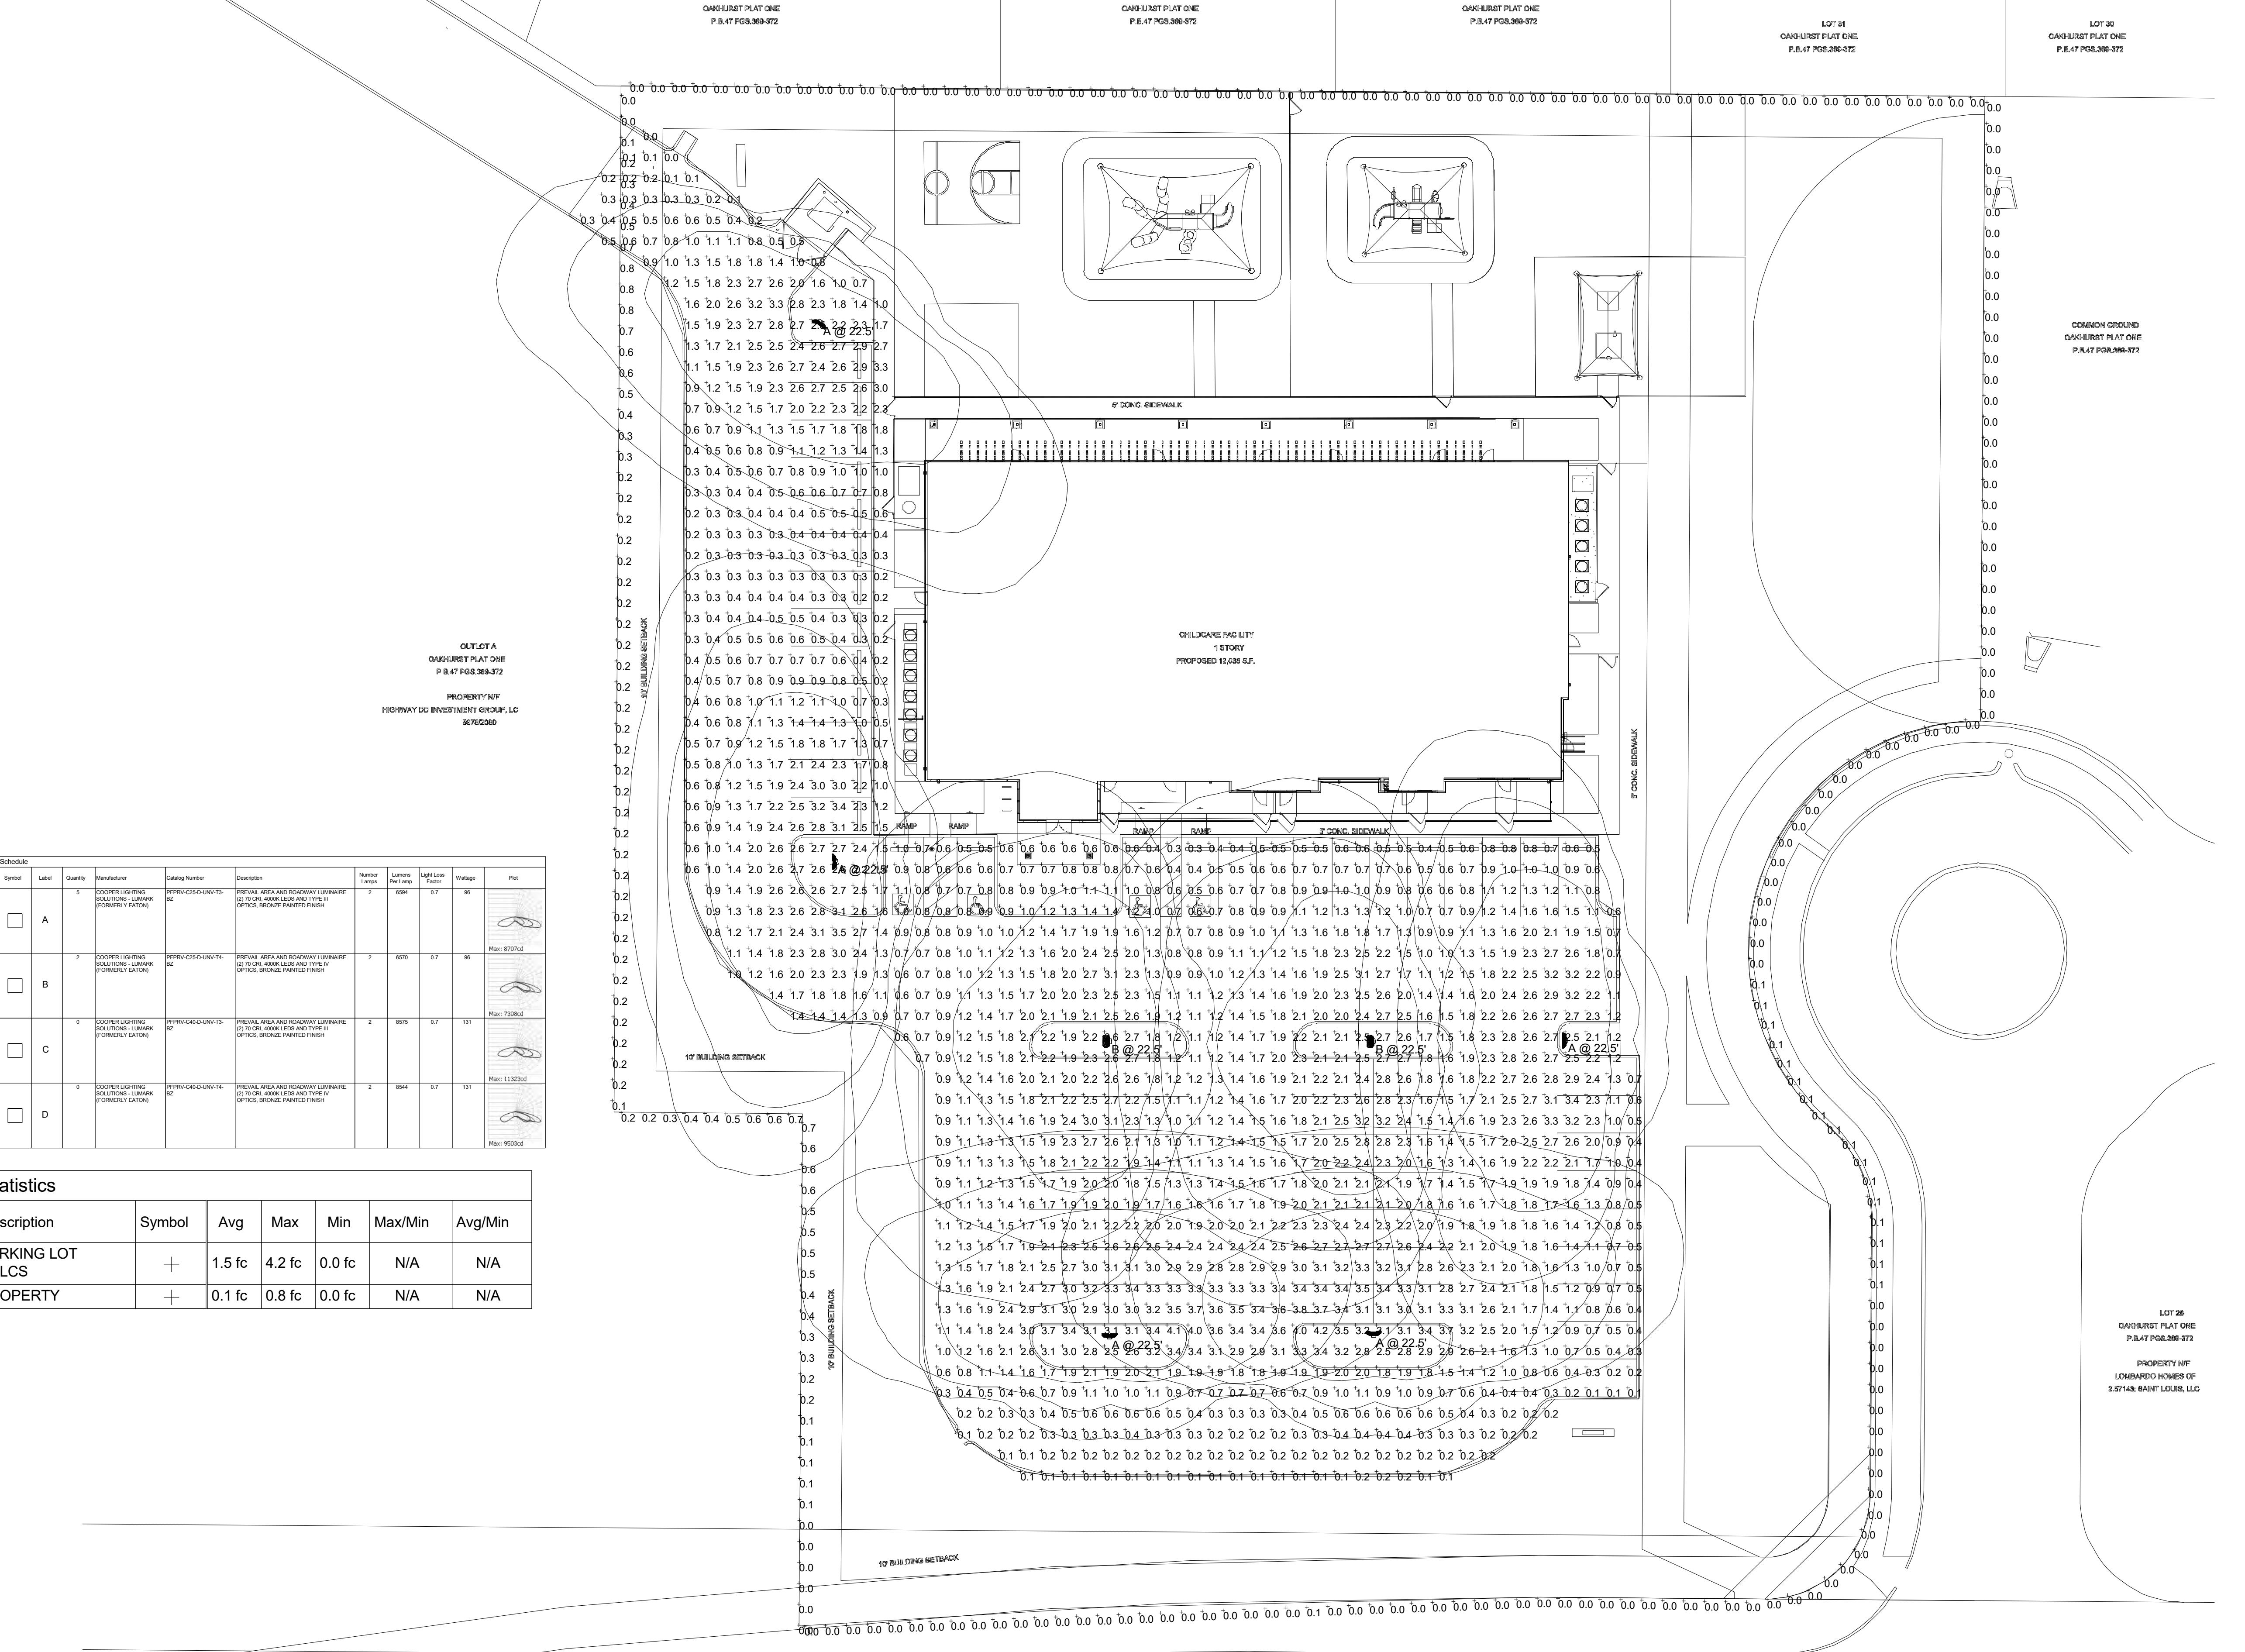

Photometric Site Calcs
NORTH
1
E6.0
SCALE: 12" = 1'-0"