




2  
A-39.1  
**PLASTER ALTERNATE SPANDREL PANEL + DUCT SOFFIT DETAIL**  
SCALE: 1 1/2" = 1'-0"

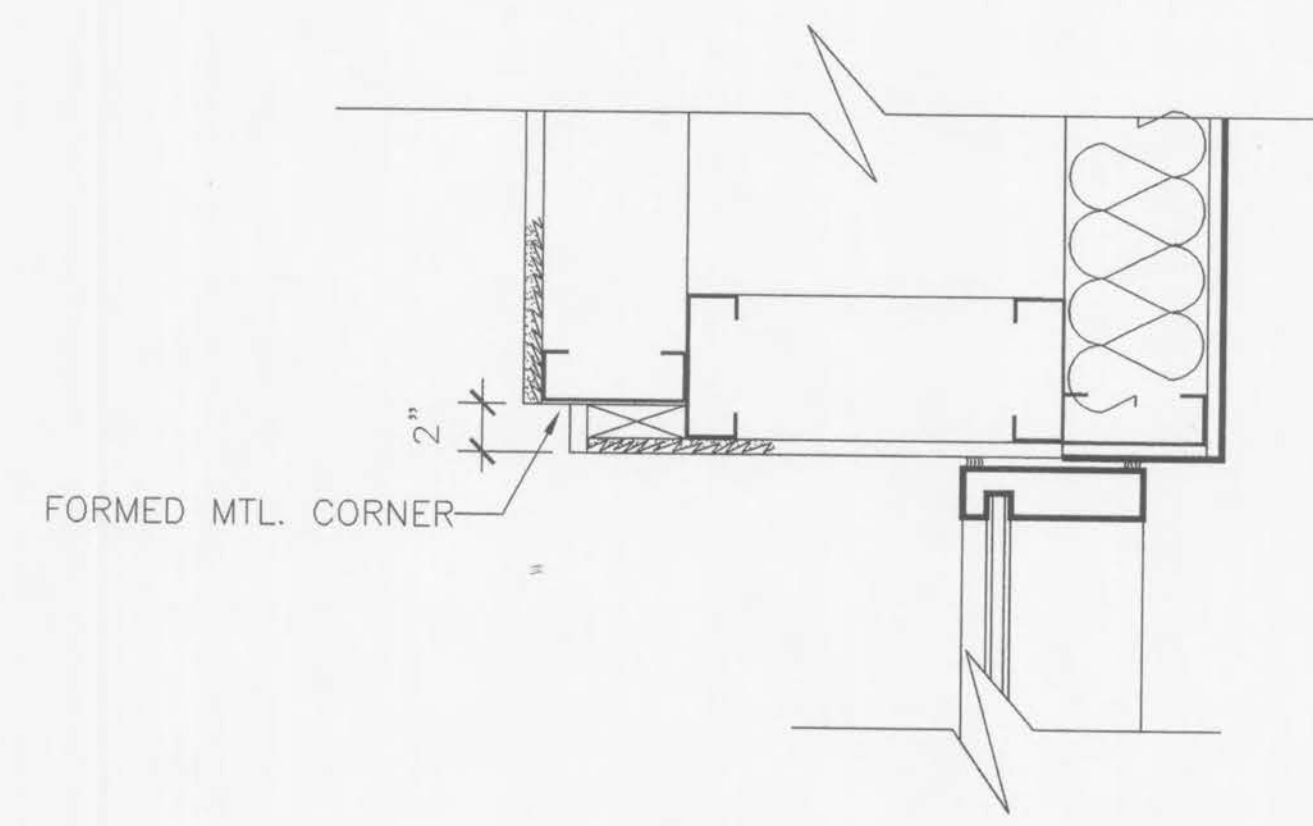

4  
A-39.1  
**PLASTER ALTERNATE JAMB**  
SCALE: 1 1/2" = 1'-0"

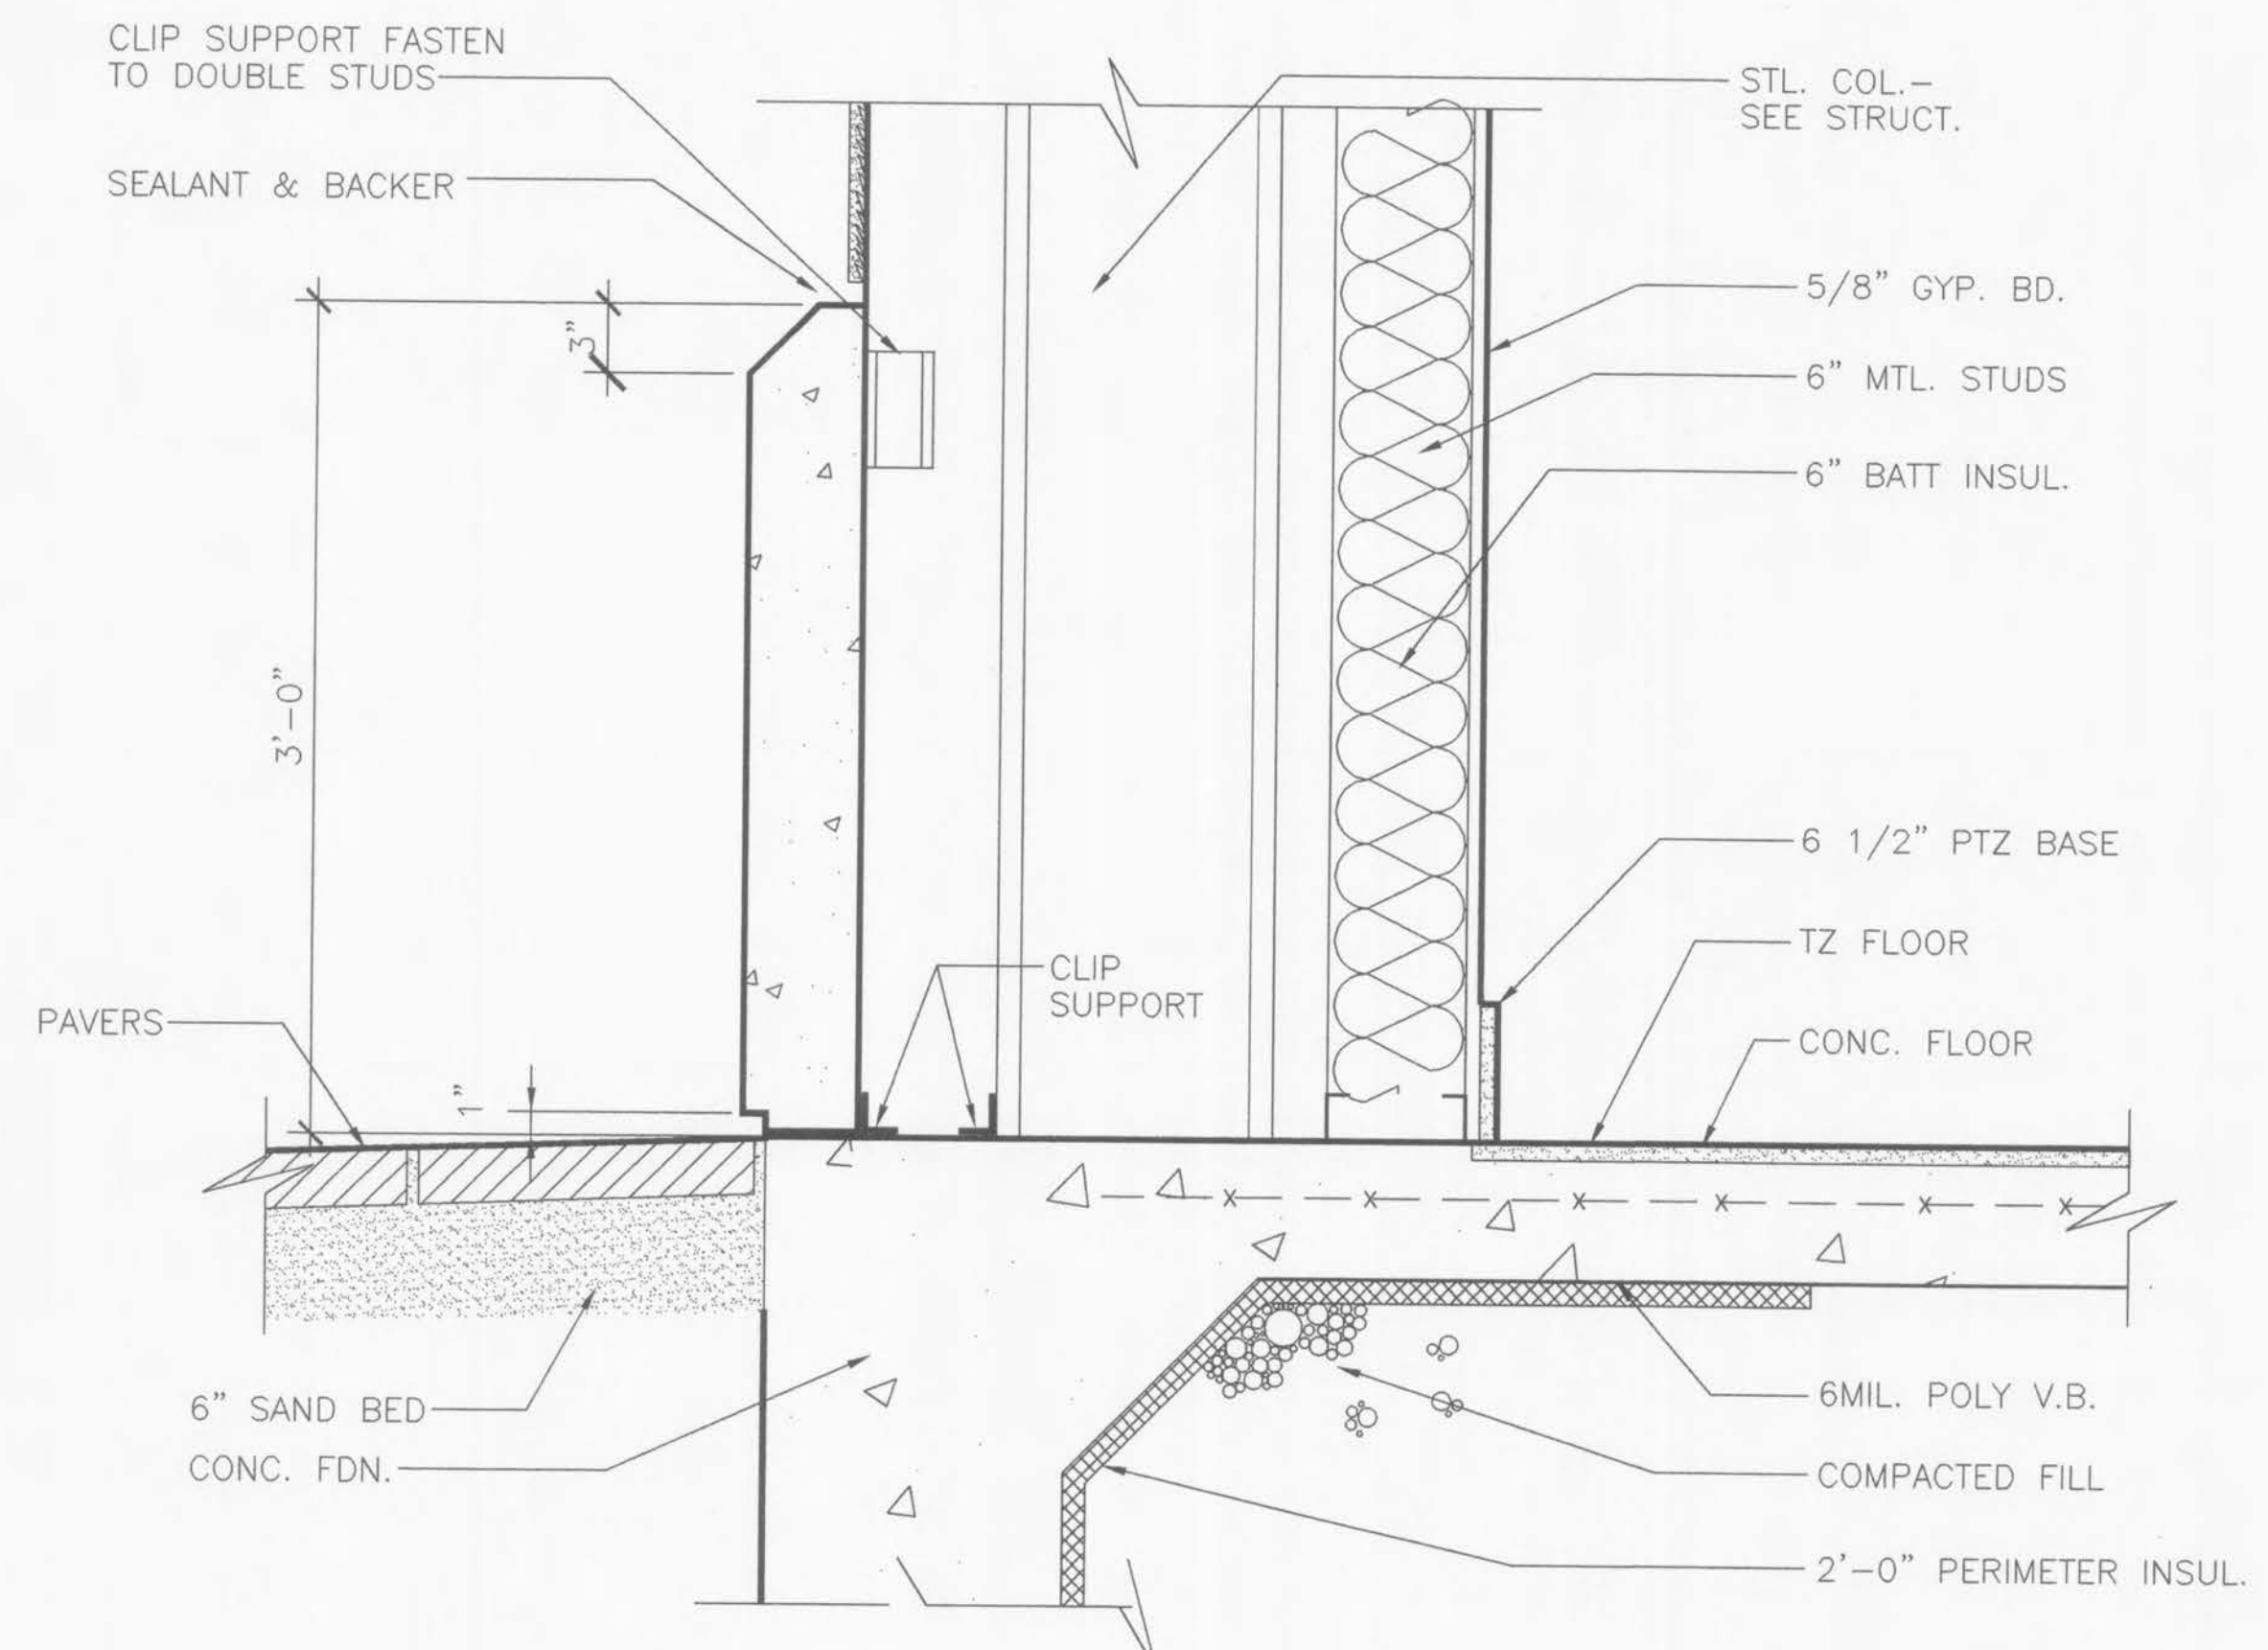

1  
A-39.1  
**BASE CONDITION DETAIL**  
SCALE: 1 1/2" = 1'-0"

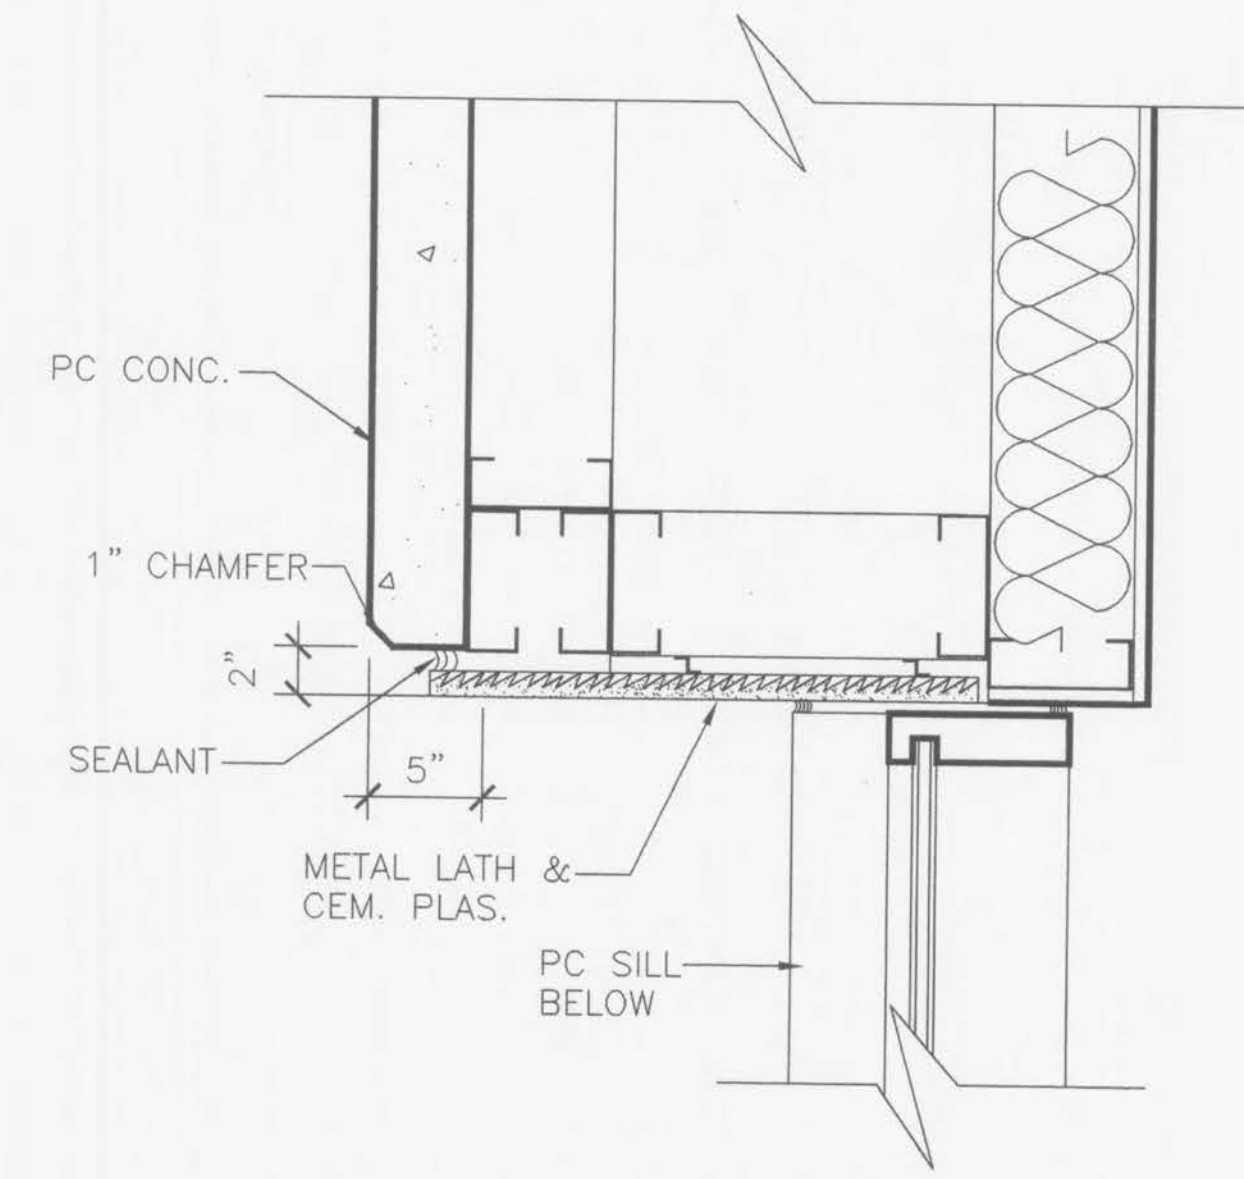

3  
A-39.1  
**JAMB CONDITION & BASE**  
SCALE: 1 1/2" = 1'-0"

ADDENDUM  
ISSUE