


NOTE-NO.

**STORM PIPING AT ATRIUM**  
NTS

**KEYED NOTES:**

- 1 EXISTING STORM SEWER TO BE ABANDONED, REMOVE EXISTING STORM PIPING UNDER BUILDINGS.
- 2 PLUMBING CONTRACTOR TO RE-ROUTE EXISTING STORM LINE AROUND NEW BUILDING ADDITION, PC TO VERIFY SIZE & DEPTH.
- 3 NEW STORM MANHOLE EXTEND TO DAYLIGHT.
- 4 COORDINATE INSTALLATION HEIGHT WITH SANITARY PIPING.

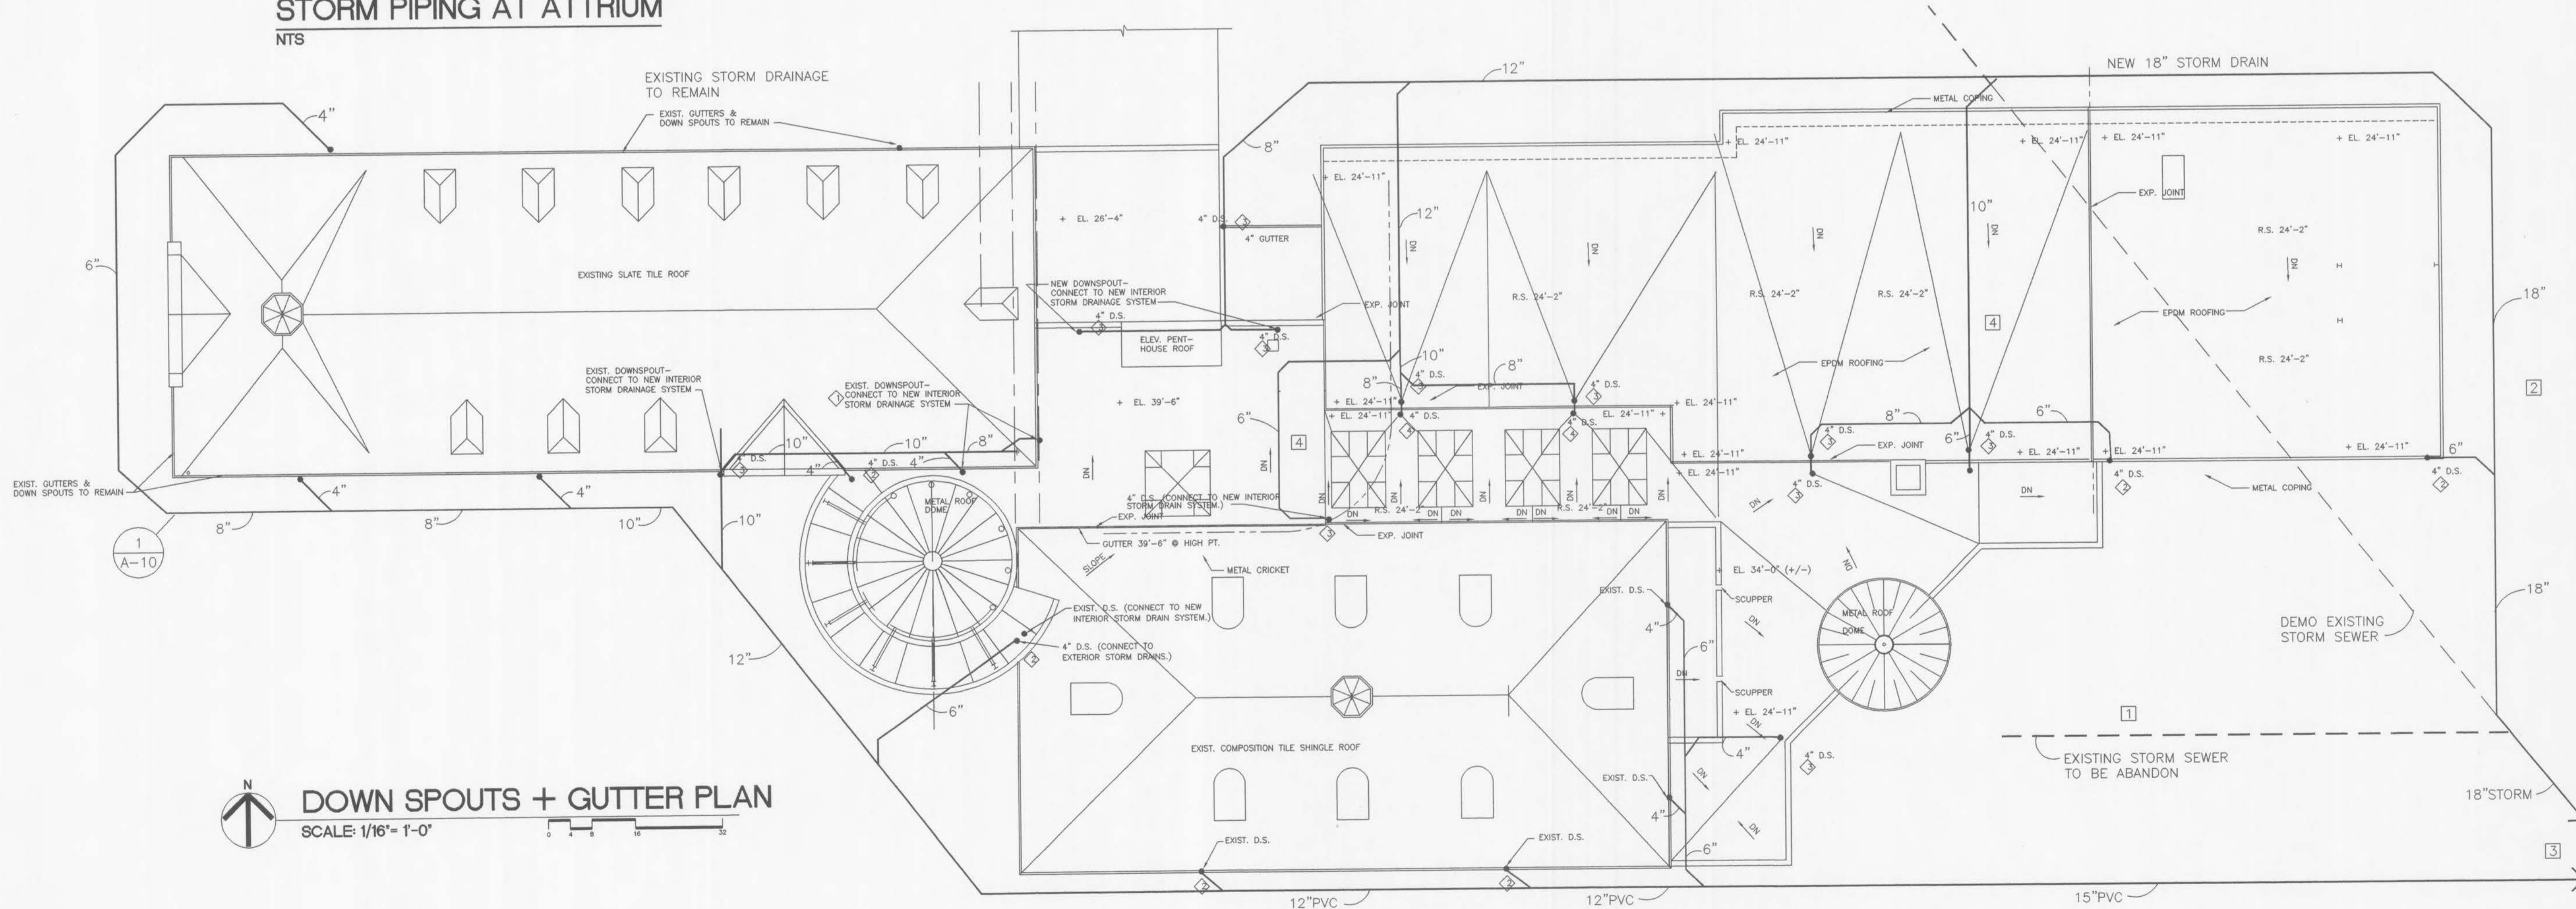


**DOWN SPOUTS + GUTTER PLAN**  
SCALE: 1/16" = 1'-0"



198 South Main Street  
O'Fallon, Missouri 63366

City of O'Fallon

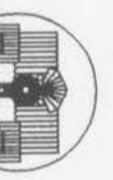

**NEW CITY HALL COMPLEX**

**STORM DRAINAGE**

**CONSTRUCTION DOCUMENTS**

Revisions

CONSTRUCTION ISSUE  
DECEMBER 5, 1997

Project No.	96036
Date	SEPT. 4, 1997
Designed	
Drawn	MAG3
Drawing No.	<b>P-22</b>

**CONSTRUCTION DOCUMENTS**