




1 FIRST FLOOR TOILET PLAN
SCALE: 1/4" = 1'-0"

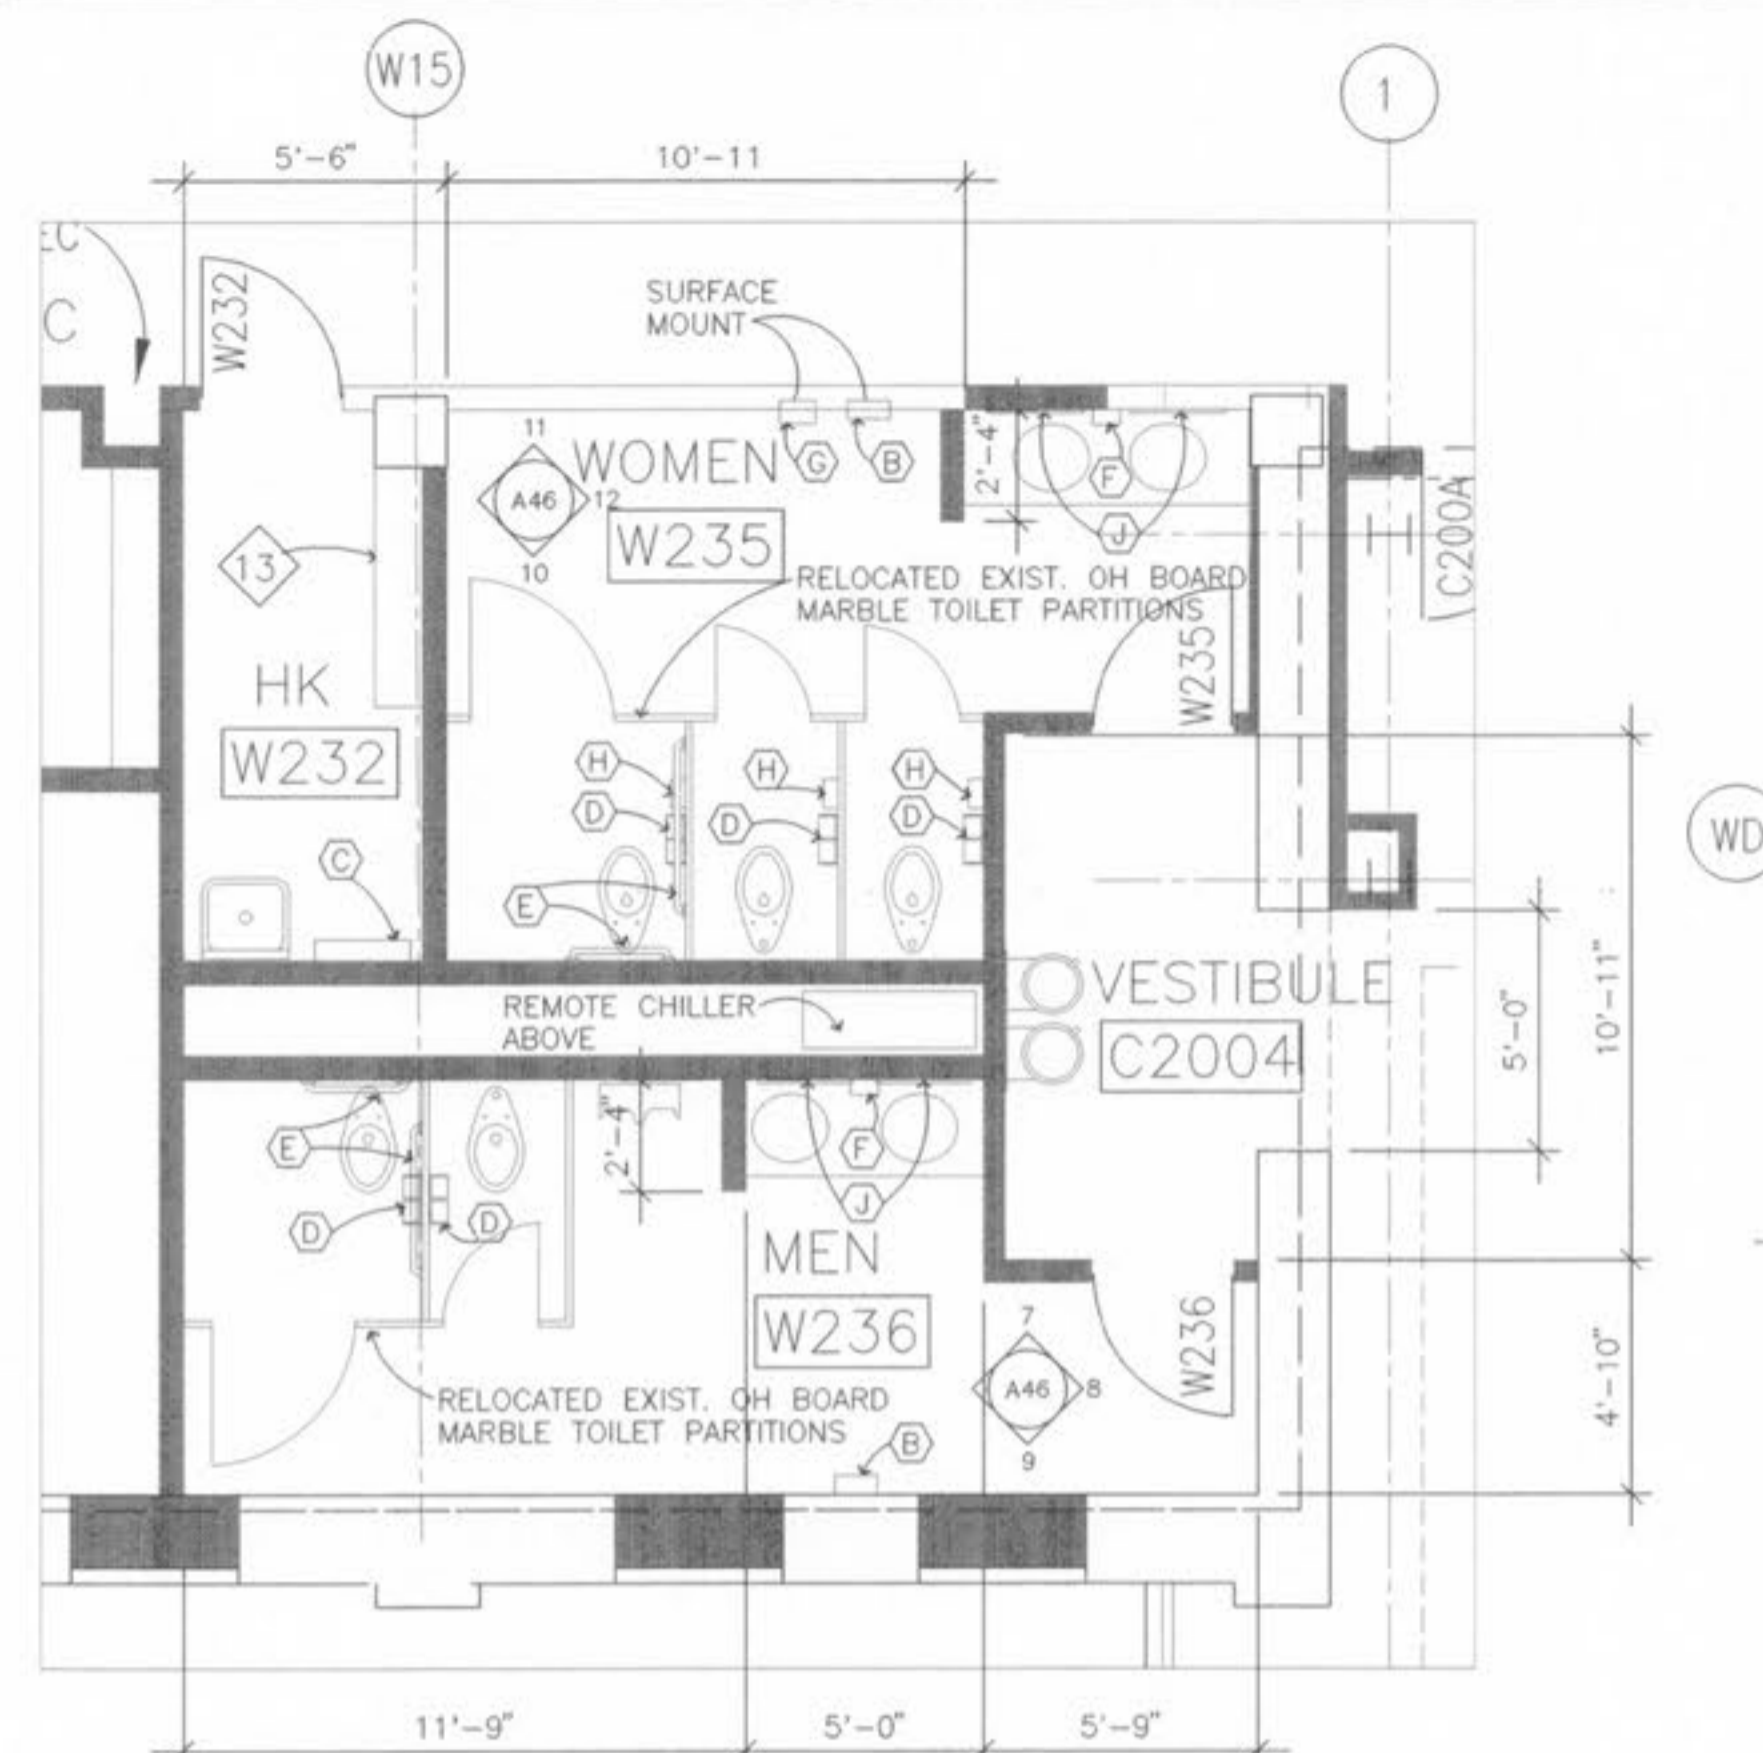


2 SECOND FLOOR TOILET PLAN
SCALE: 1/4" = 1'-0"

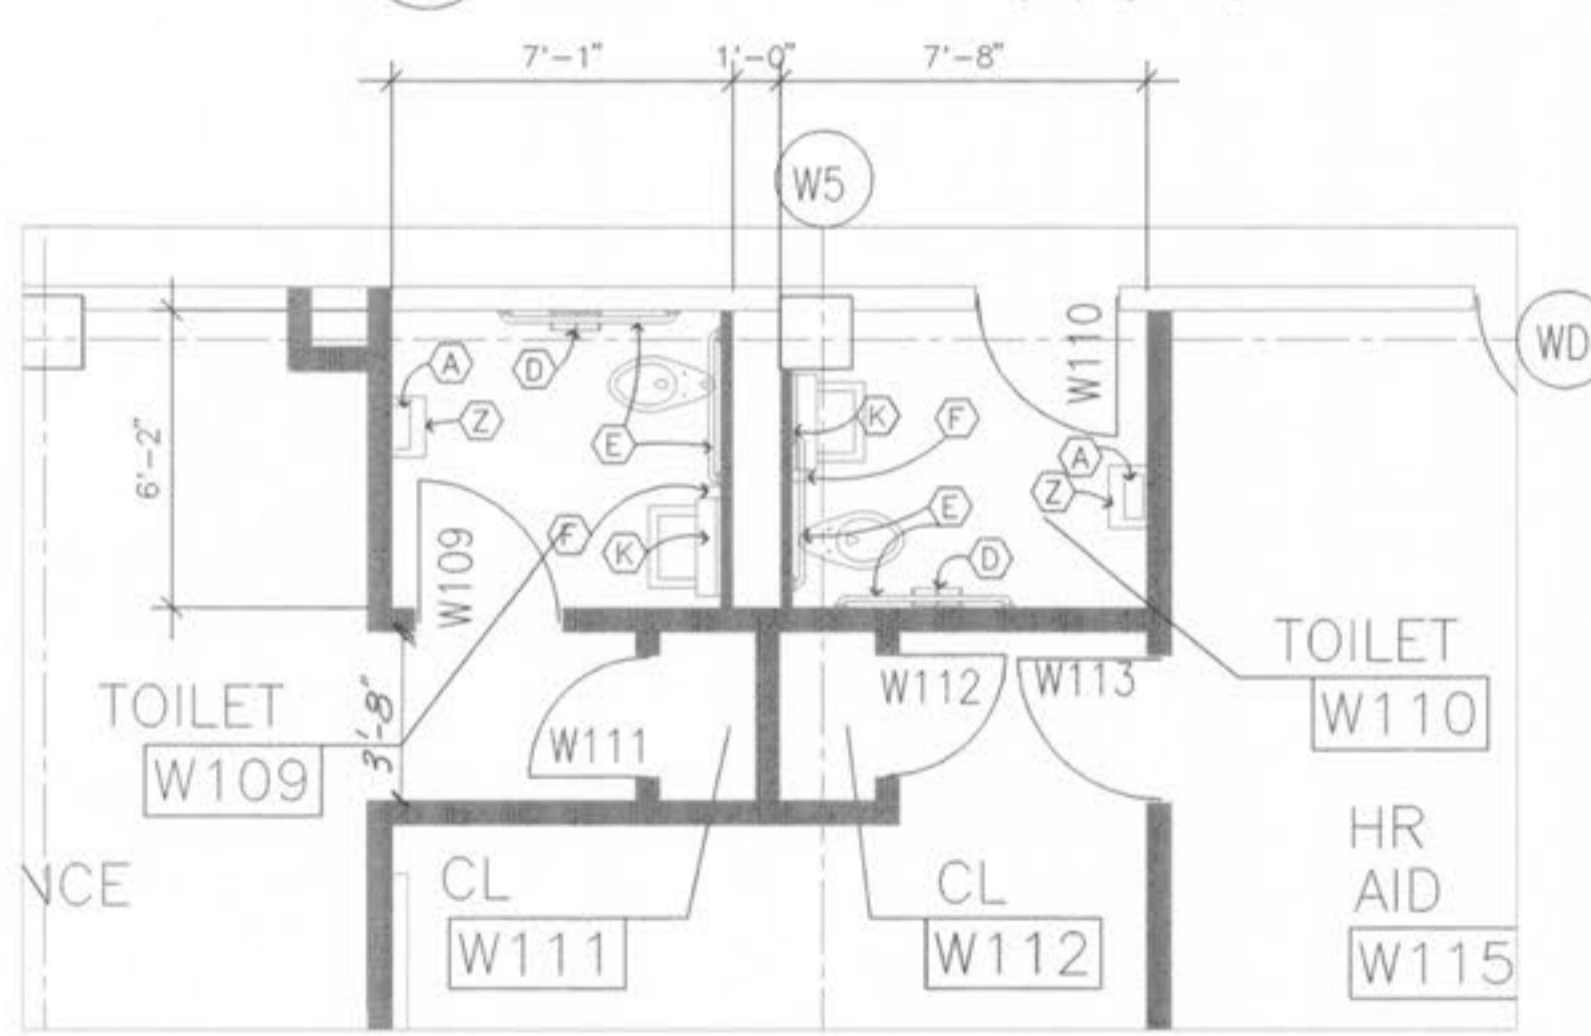


4 FIRST FLOOR TOILET PLAN
SCALE: 1/4" = 1'-0"

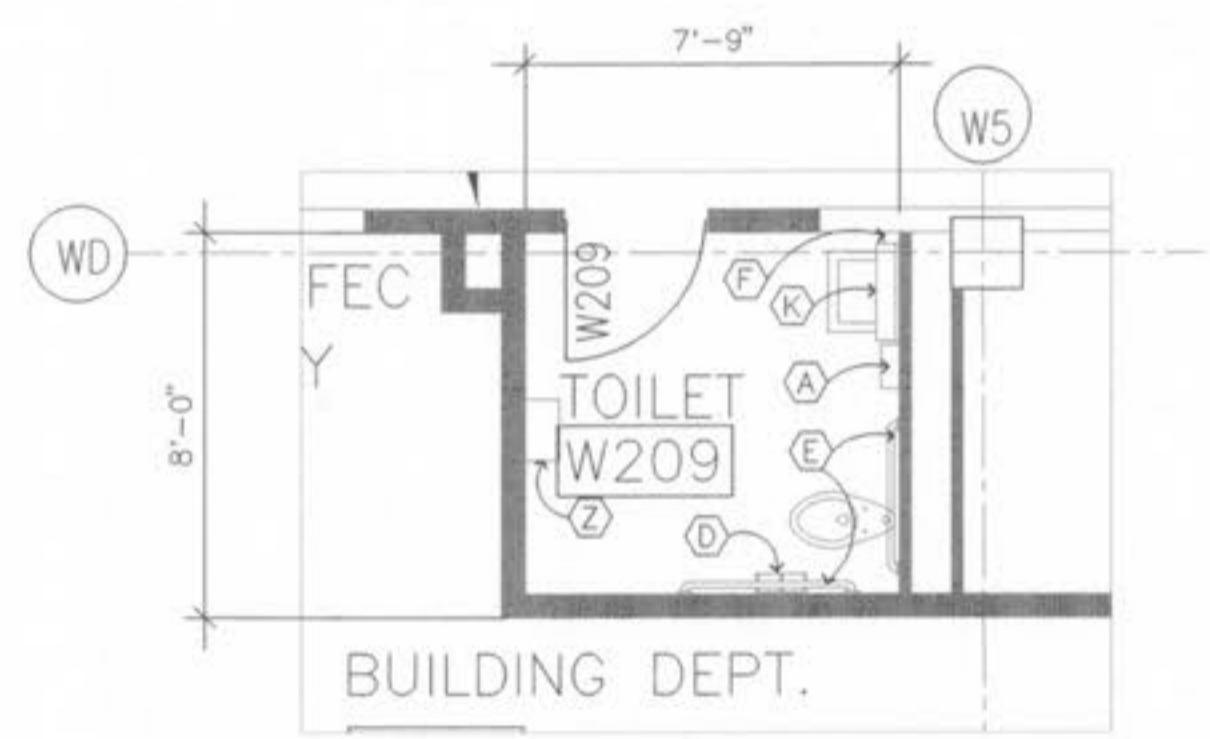


5 SECOND FLOOR TOILET PLAN
SCALE: 1/4" = 1'-0"

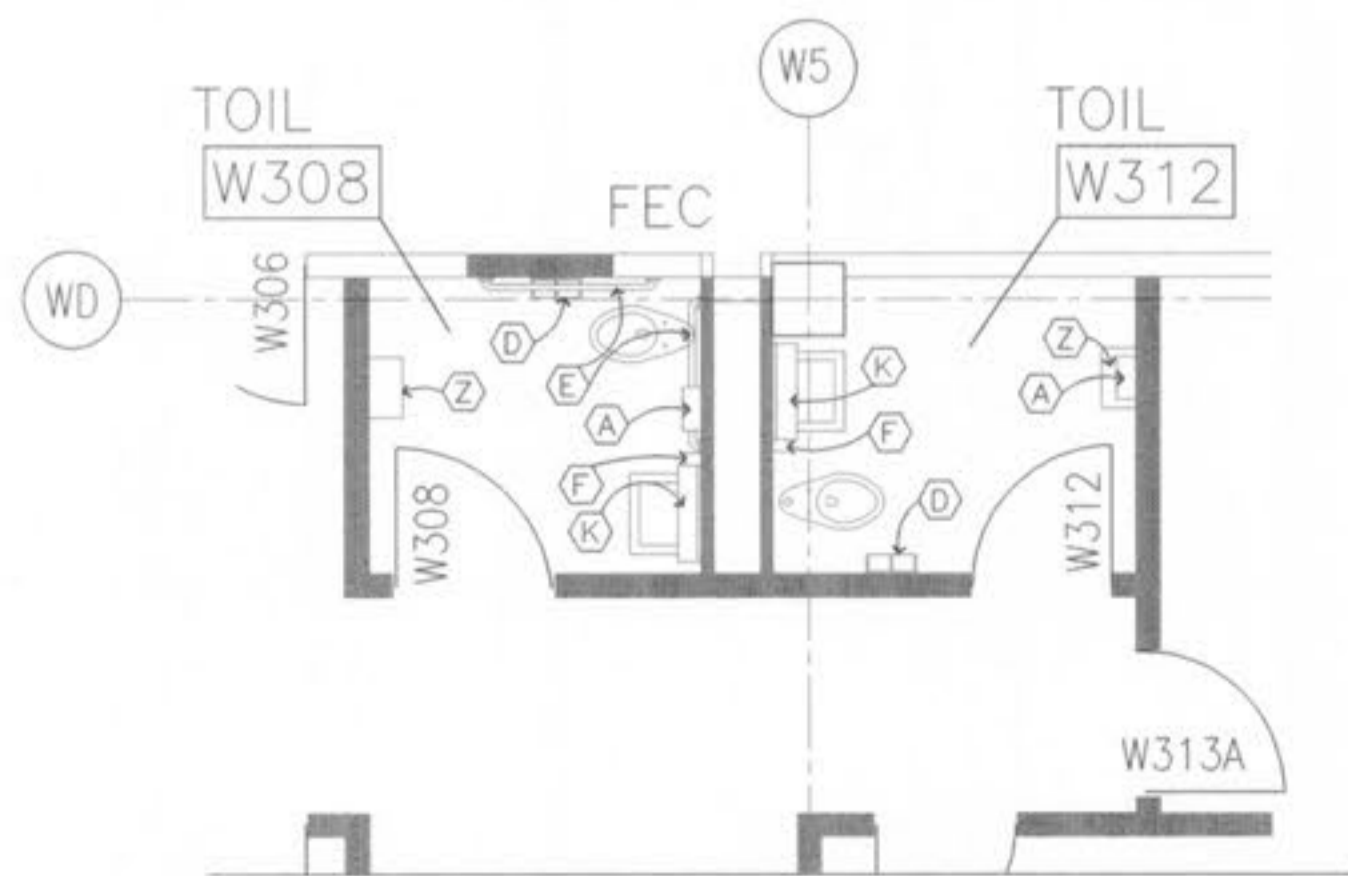


6 THIRD FLOOR TOILET PLAN
SCALE: 1/4" = 1'-0"

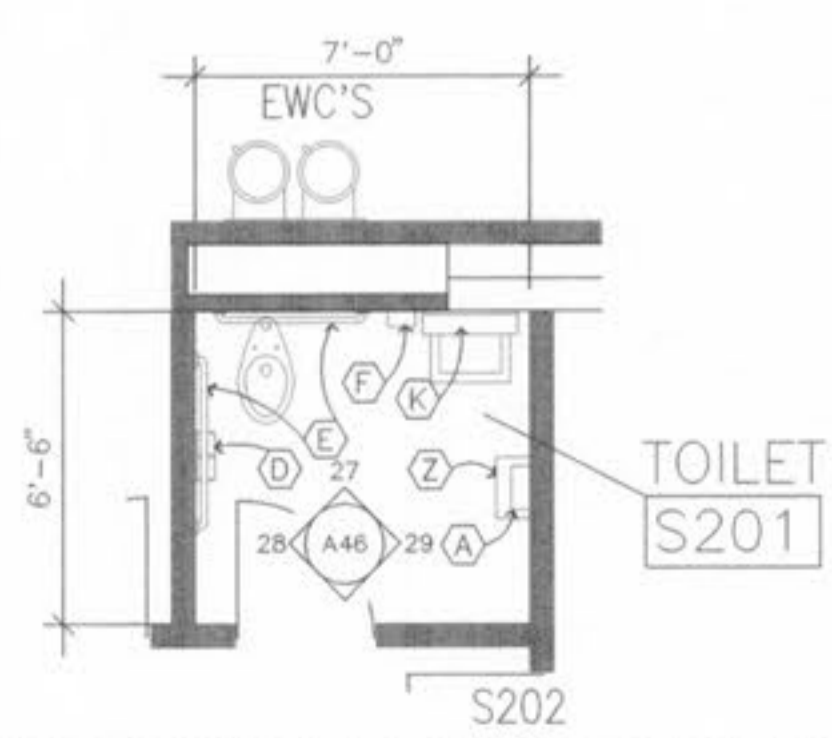

8 SECOND FLOOR TOILET PLAN
SCALE: 1/4" = 1'-0"

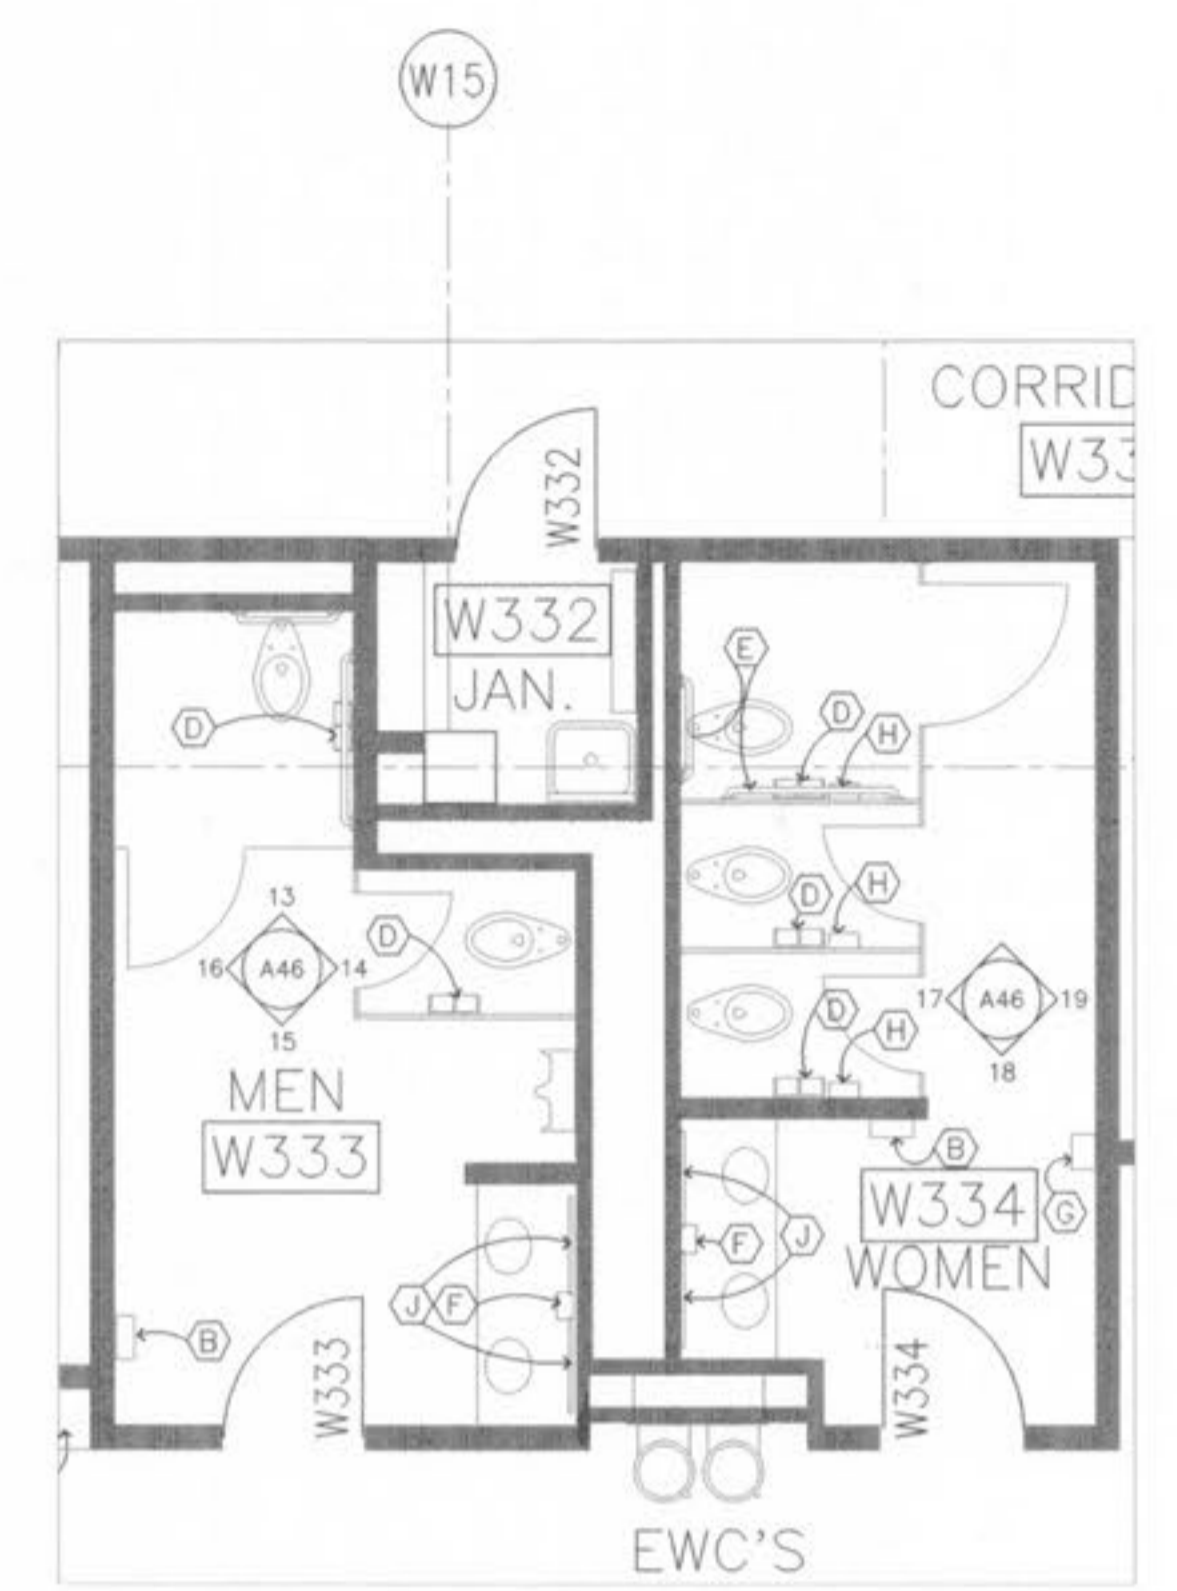

3 THIRD FLOOR TOILET PLAN
SCALE: 1/4" = 1'-0"

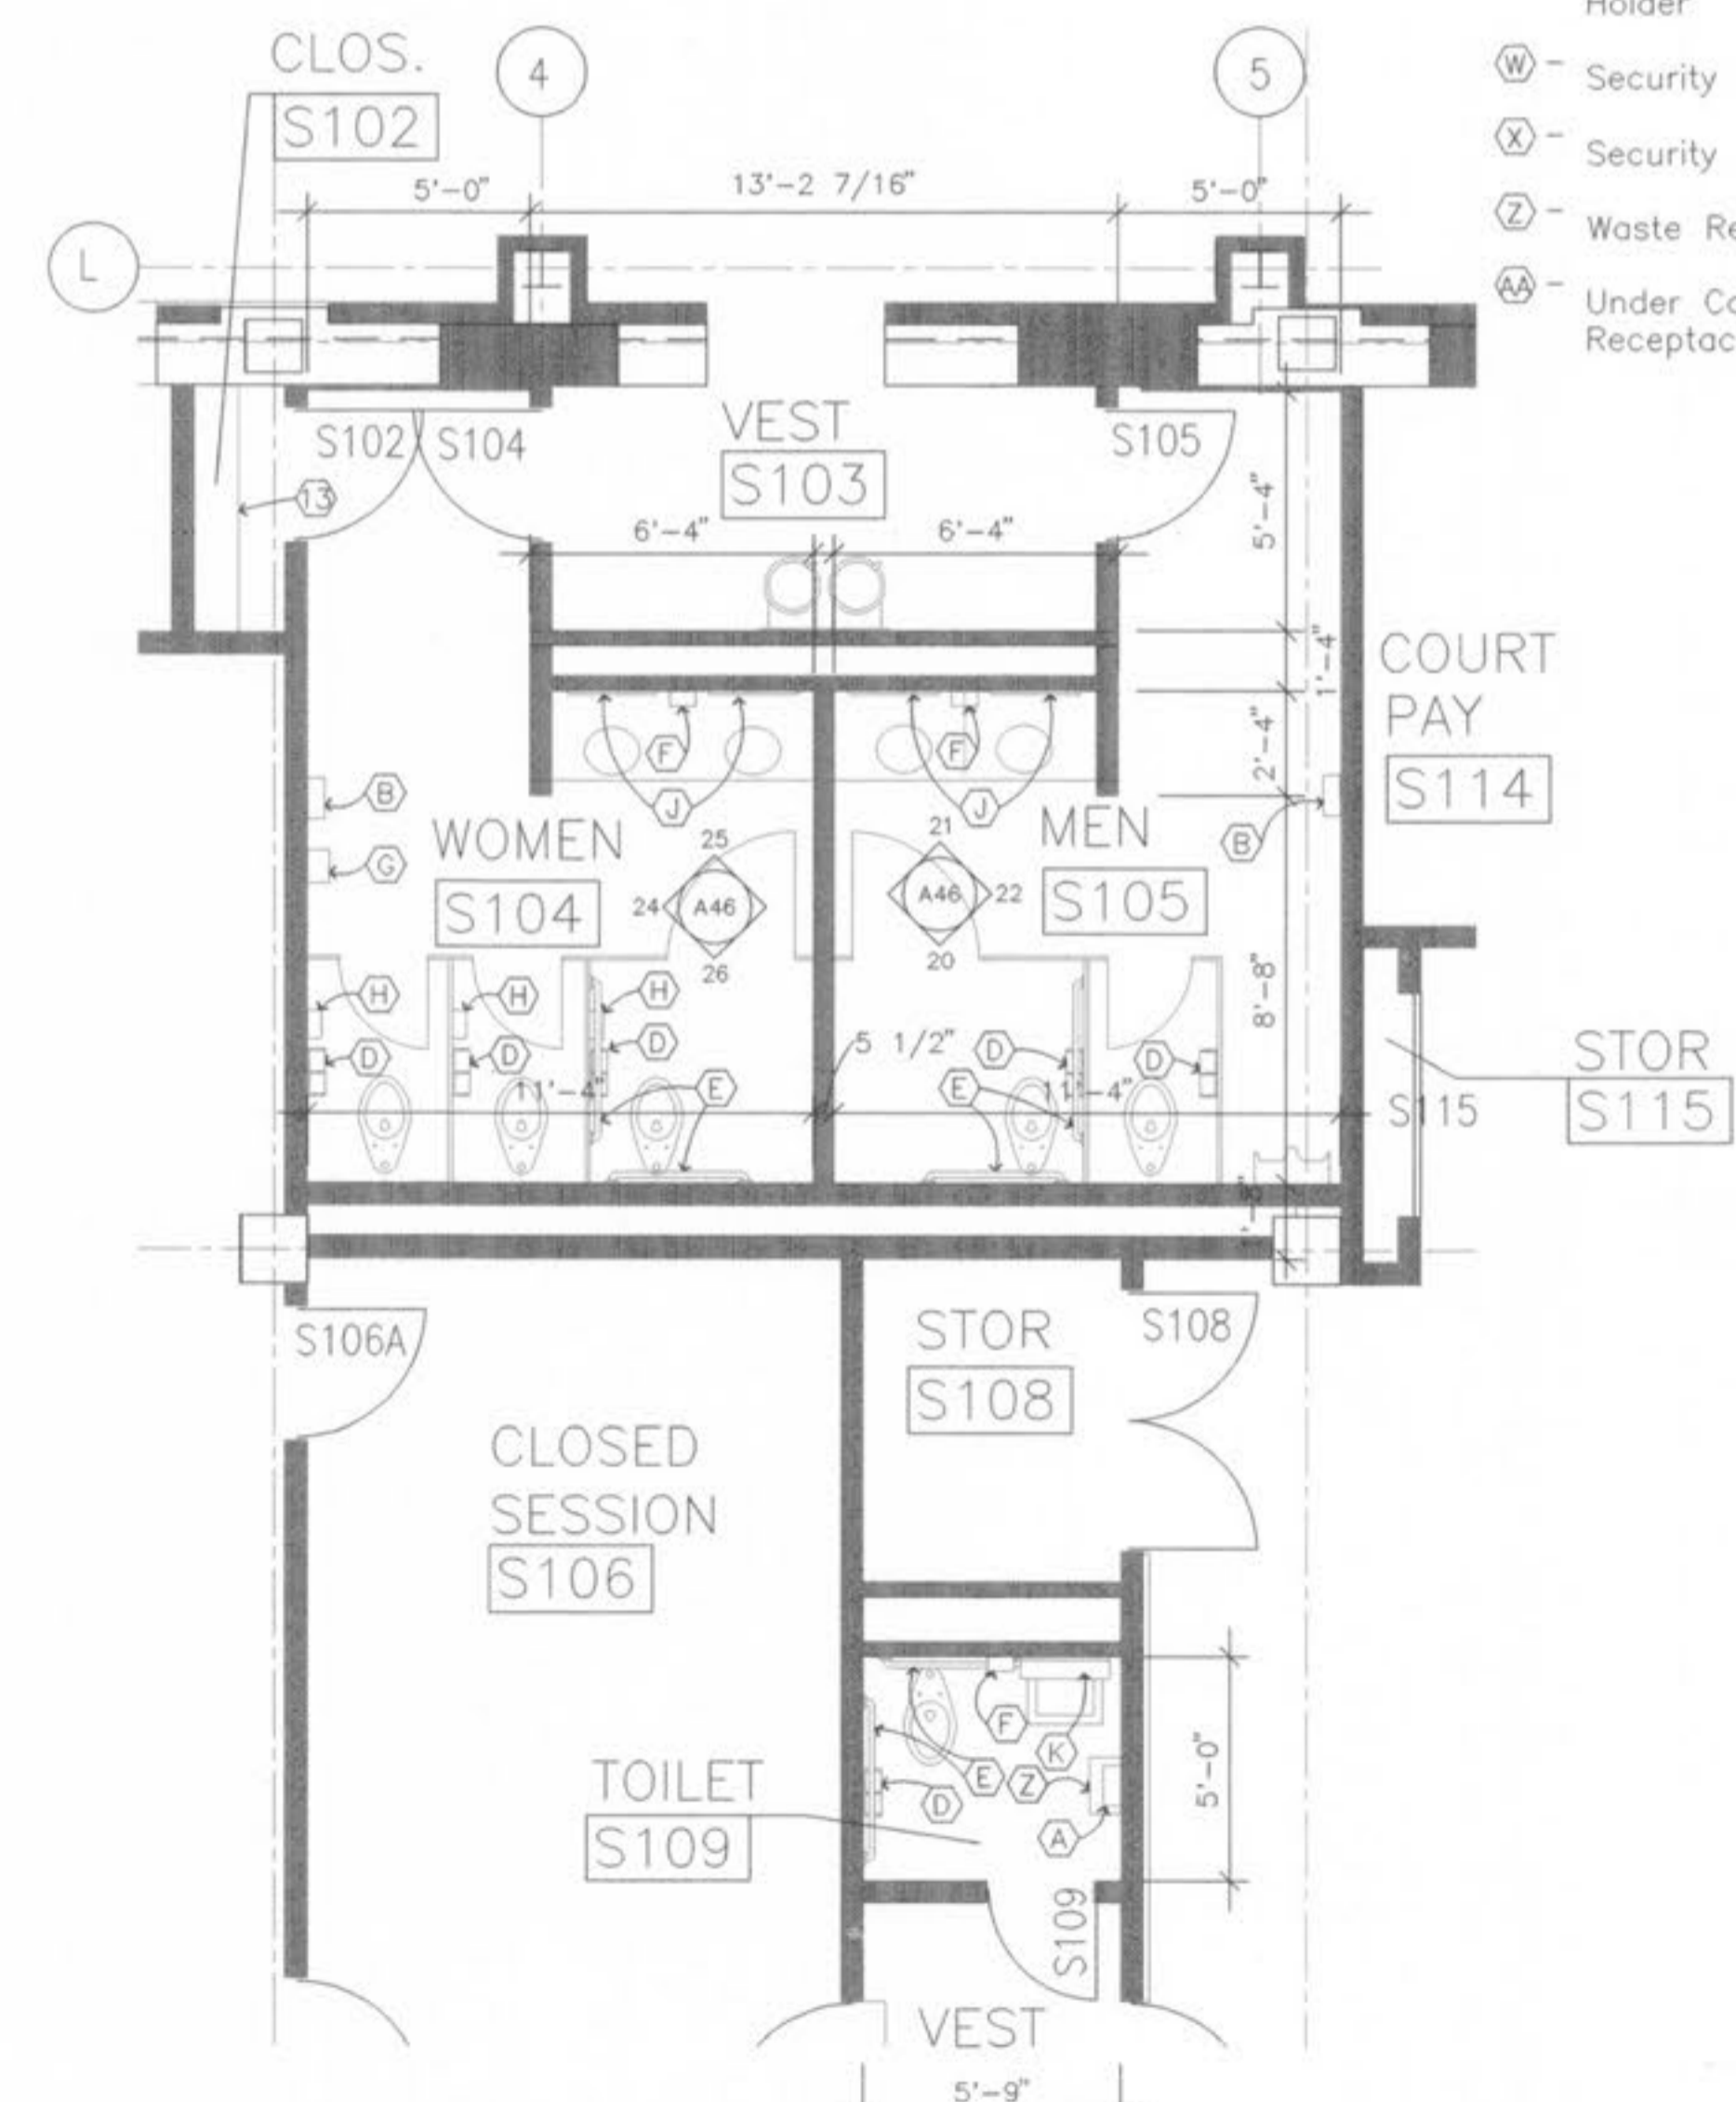

7 FIRST FLOOR TOILET PLAN
SCALE: 1/4" = 1'-0"

- ACCESSORY KEYS**
- (A) - Surface Mounted Paper Towel Dispenser
 - (B) - Combination Paper Towel Dispenser/Waste Receptacle
 - (C) - Mop and Broom Holder
 - (D) - Double-Roll Toilet Tissue Dispenser
 - (E) - Grab Bar (See Interior Elevations For Size).
 - (F) - Soap Dispenser
 - (G) - Tampon/Sanitary Napkin Dispenser
 - (H) - Tampon/Sanitary Napkin Disposal
 - (J) - Framed Mirror Unit (see interior elevations for size)
 - (K) - Framed Mirror Unit w/Shelf
 - (L) - Towel Pin
 - (M) - Soap Dish
 - (N) - Curtain Rod
 - (P) - Shower Curtain & Hooks
 - (R) - Diaper Change Station
 - (S) - Folding Shower Seat
 - (T) - Security Mirror
 - (U) - Security Recessed Toilet Paper Holder
 - (W) - Security Recessed Soap Dish
 - (X) - Security Clothes Hook
 - (Z) - Waste Receptacle
 - (AB) - Under Counter Waste Receptacle

Revisions
CHANGE ORDER
NO. 1 JAN 27 1998

SEPT. 4, 1997