




1 BASEMENT FLOOR TOILET PLAN  
SCALE: 1/4" = 1'-0"

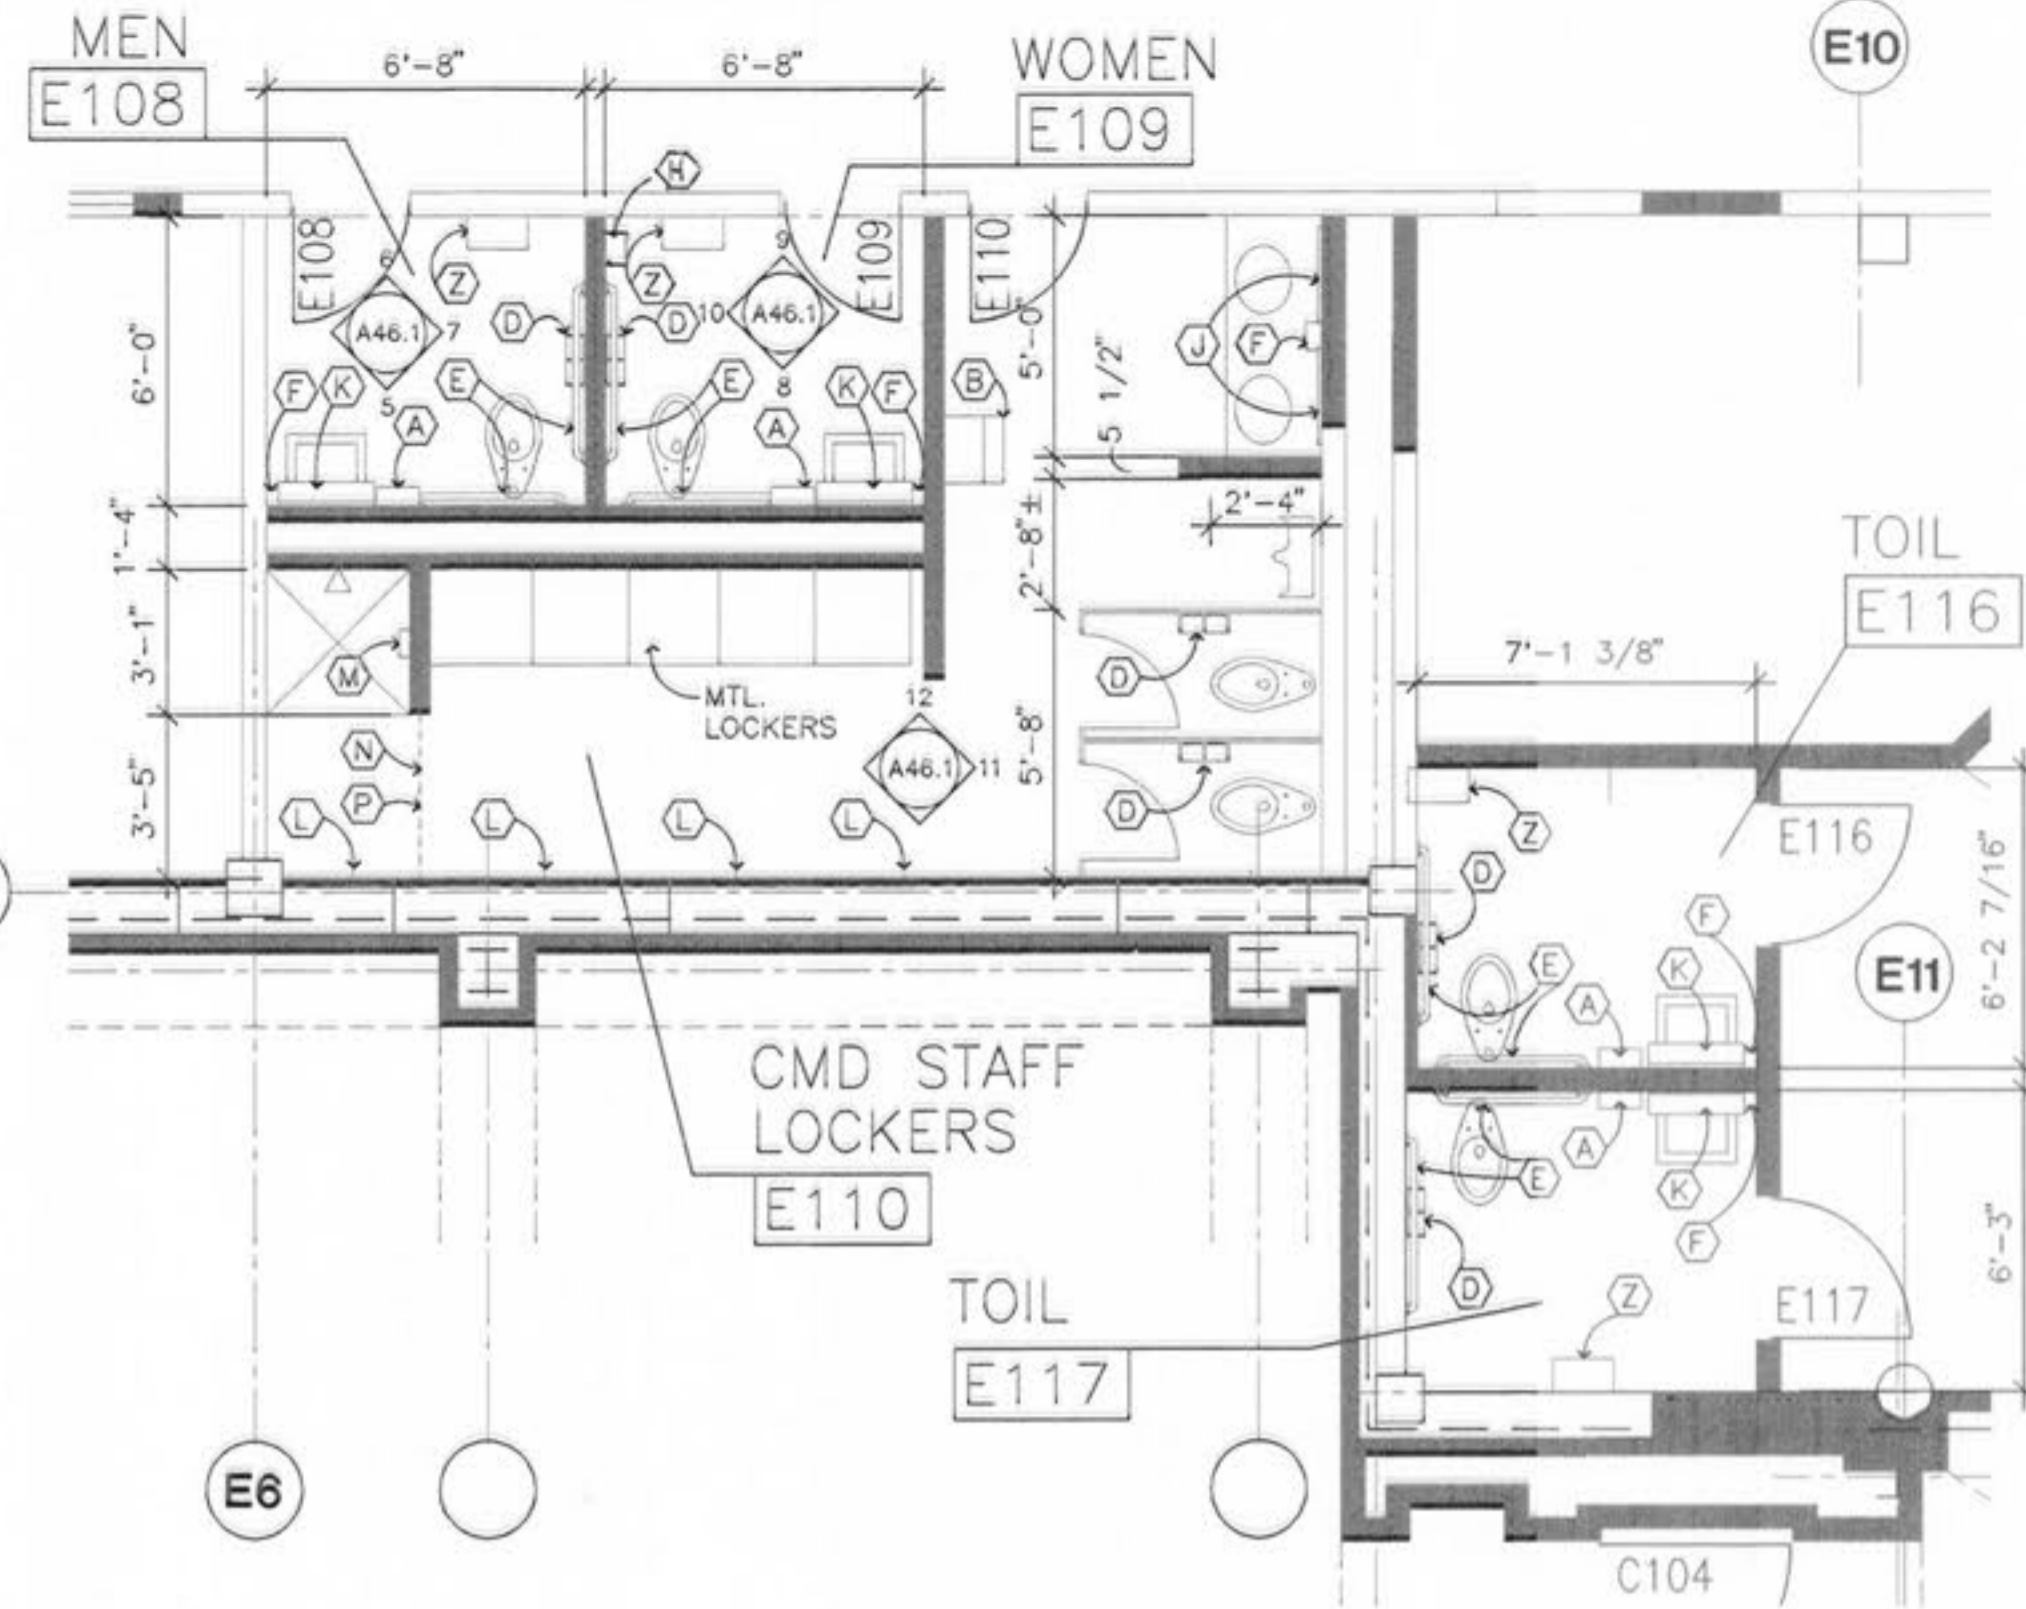


2 FIRST FLOOR TOILET PLAN  
SCALE: 1/4" = 1'-0"

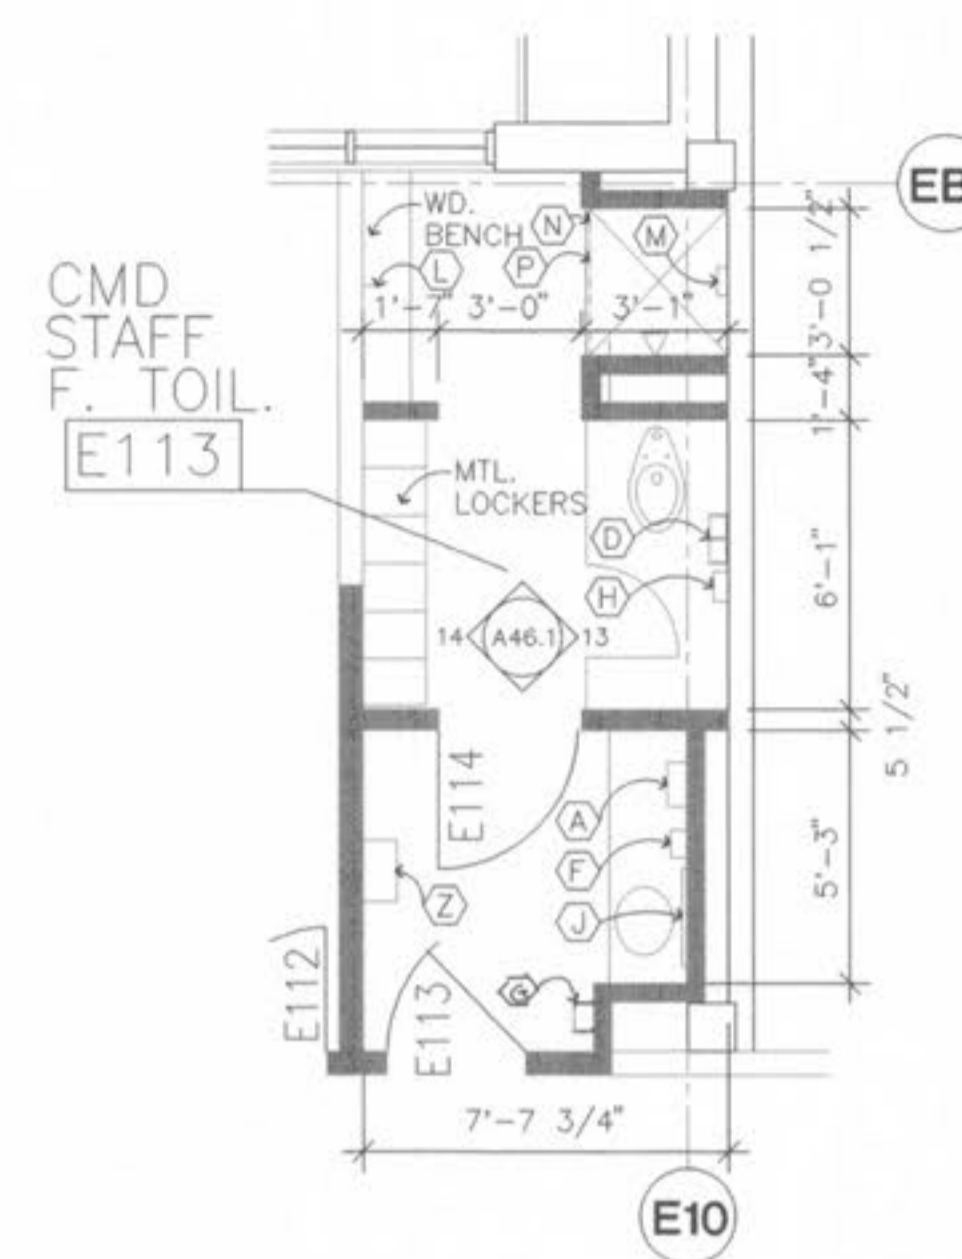


3 FIRST FLOOR TOILET PLAN  
SCALE: 1/4" = 1'-0"

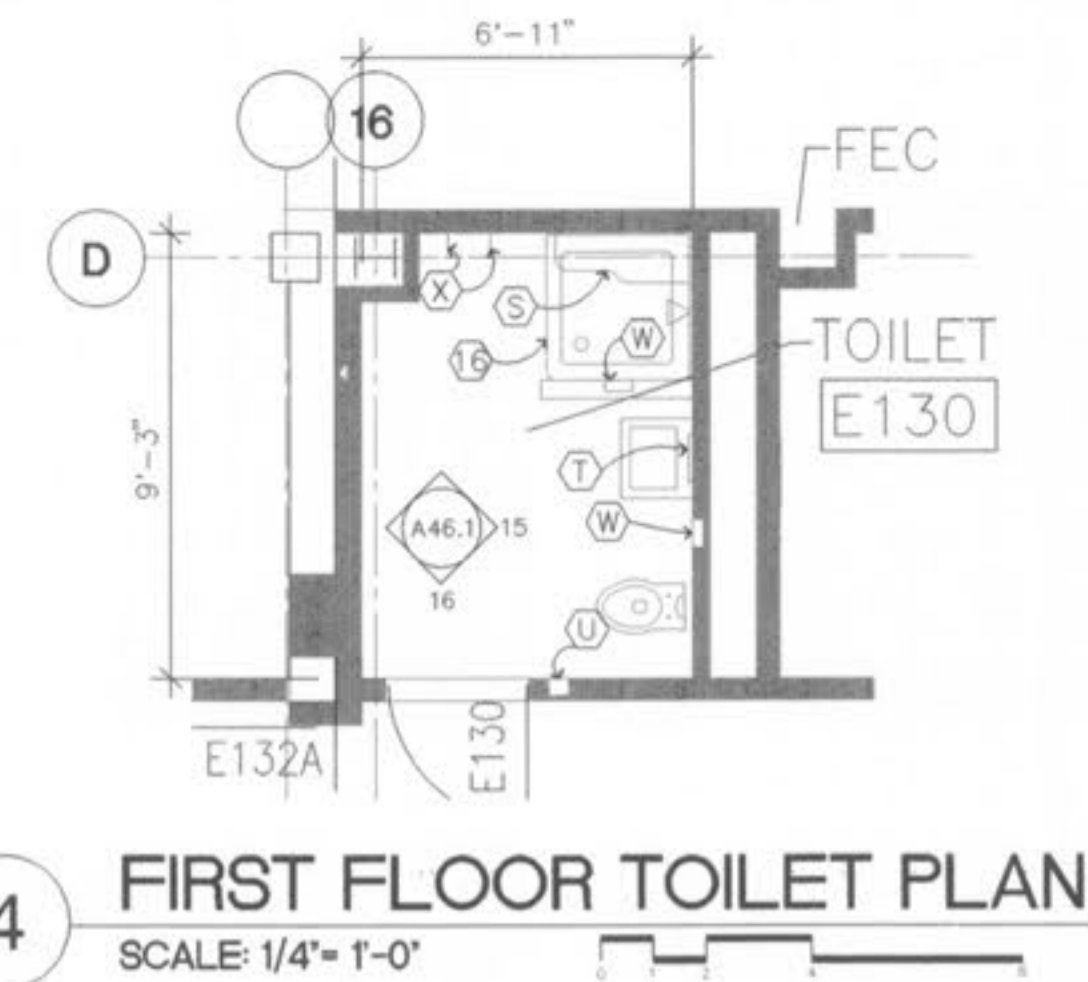


4 FIRST FLOOR TOILET PLAN  
SCALE: 1/4" = 1'-0"

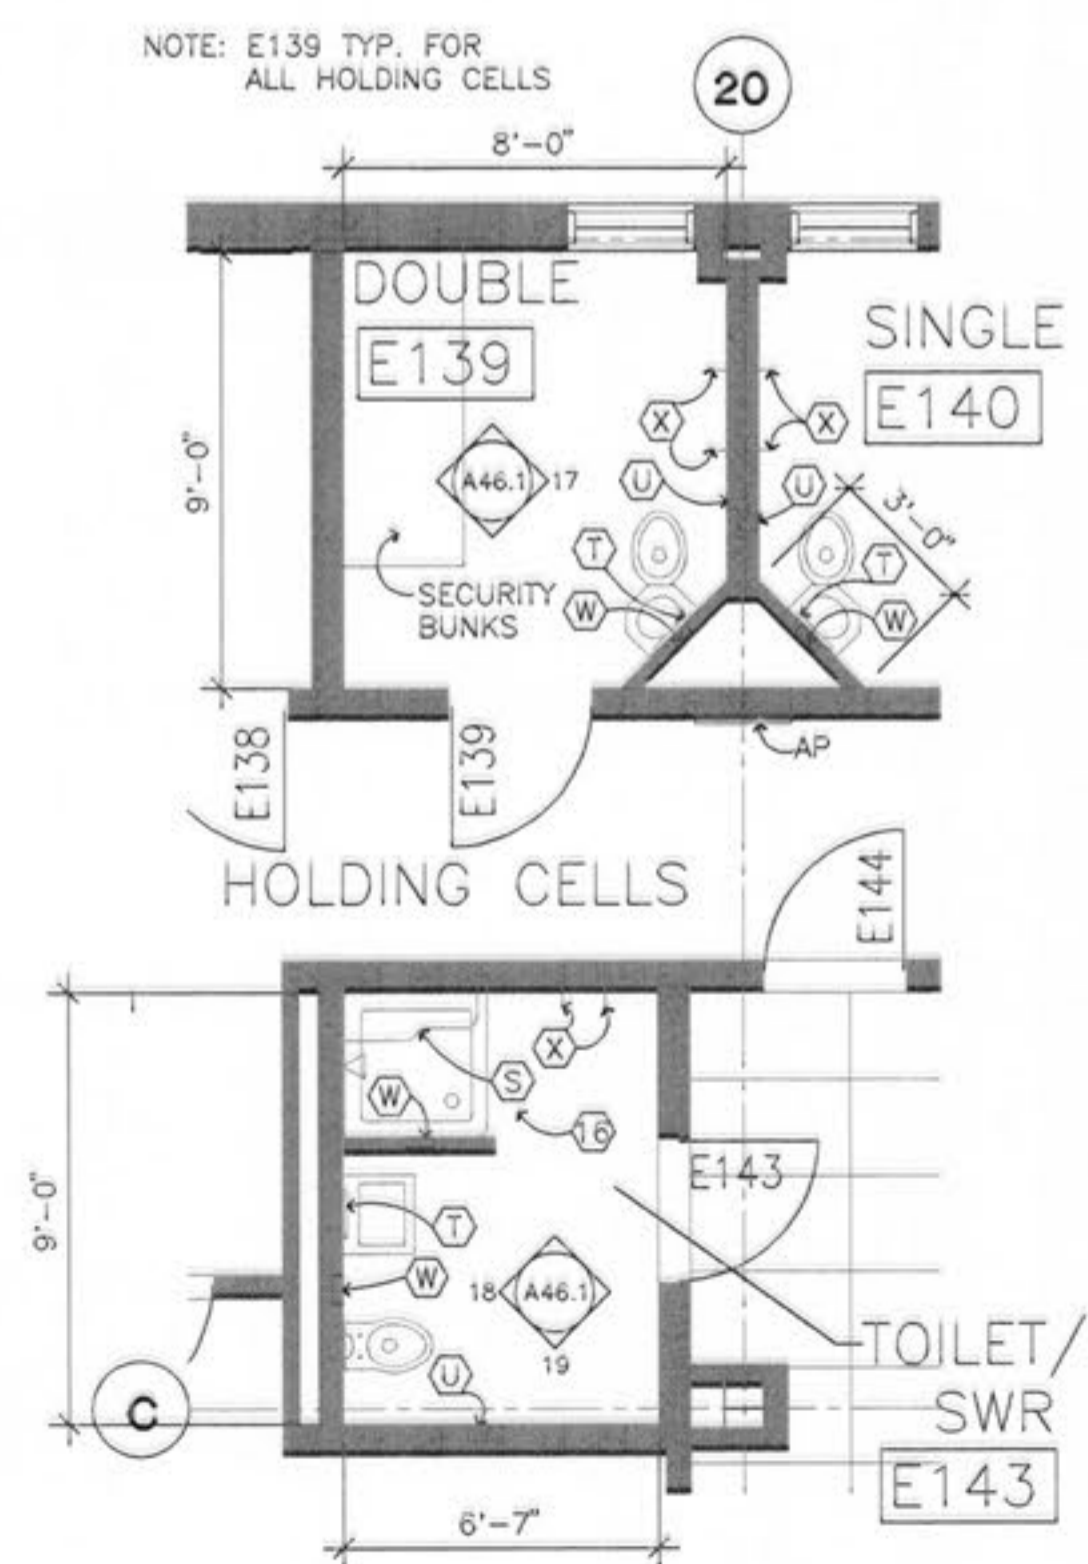


5 FIRST FLOOR TOILET PLAN  
SCALE: 1/4" = 1'-0"

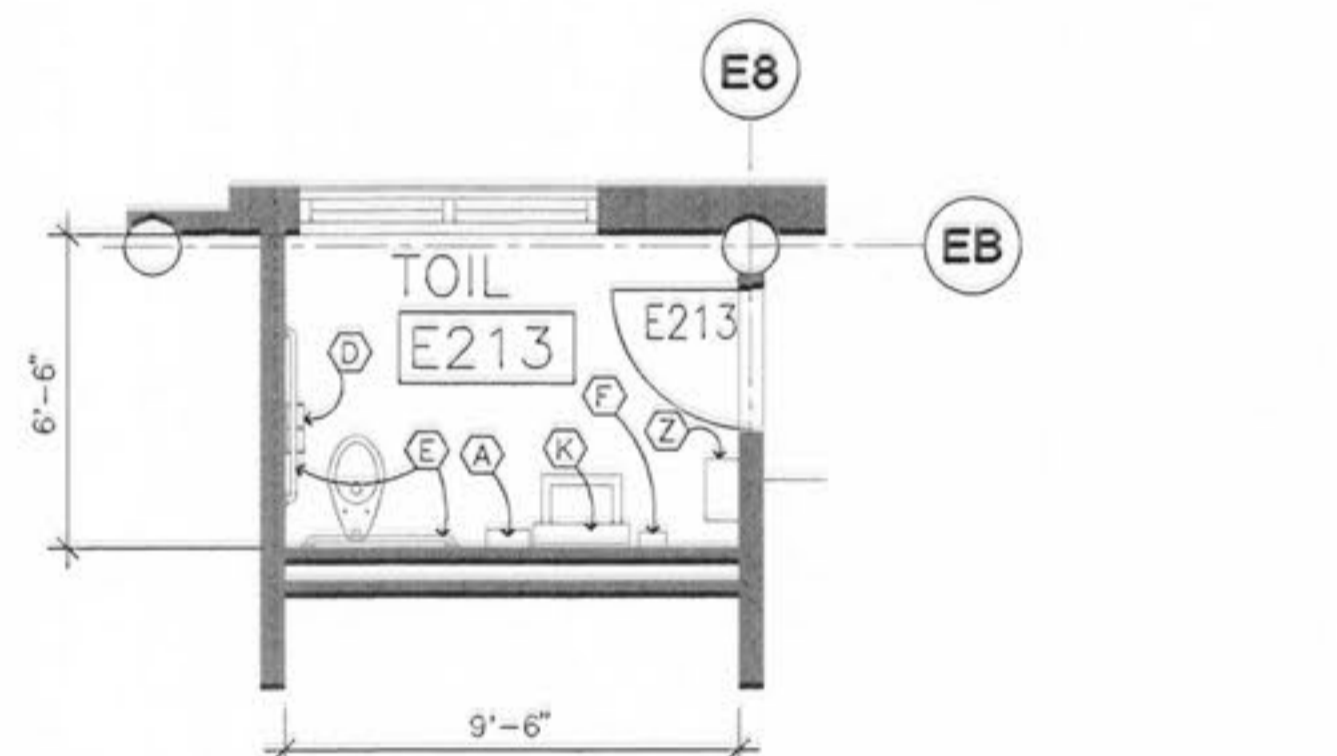

8 SECOND FLOOR TOILET PLAN  
SCALE: 1/4" = 1'-0"

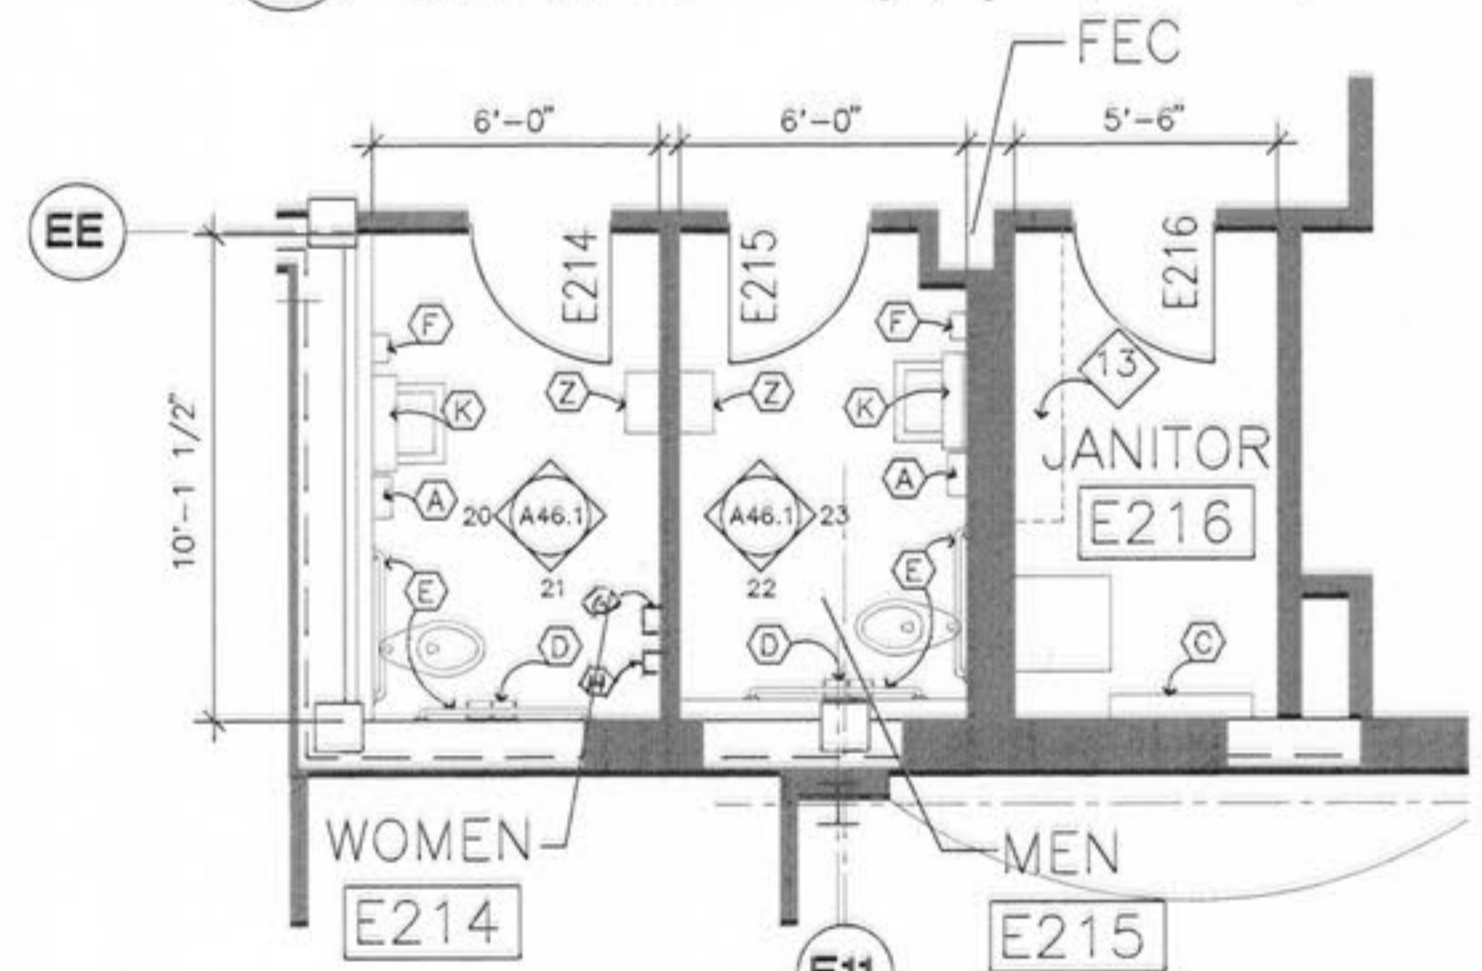

6 SECOND FLOOR TOILET PLAN  
SCALE: 1/4" = 1'-0"

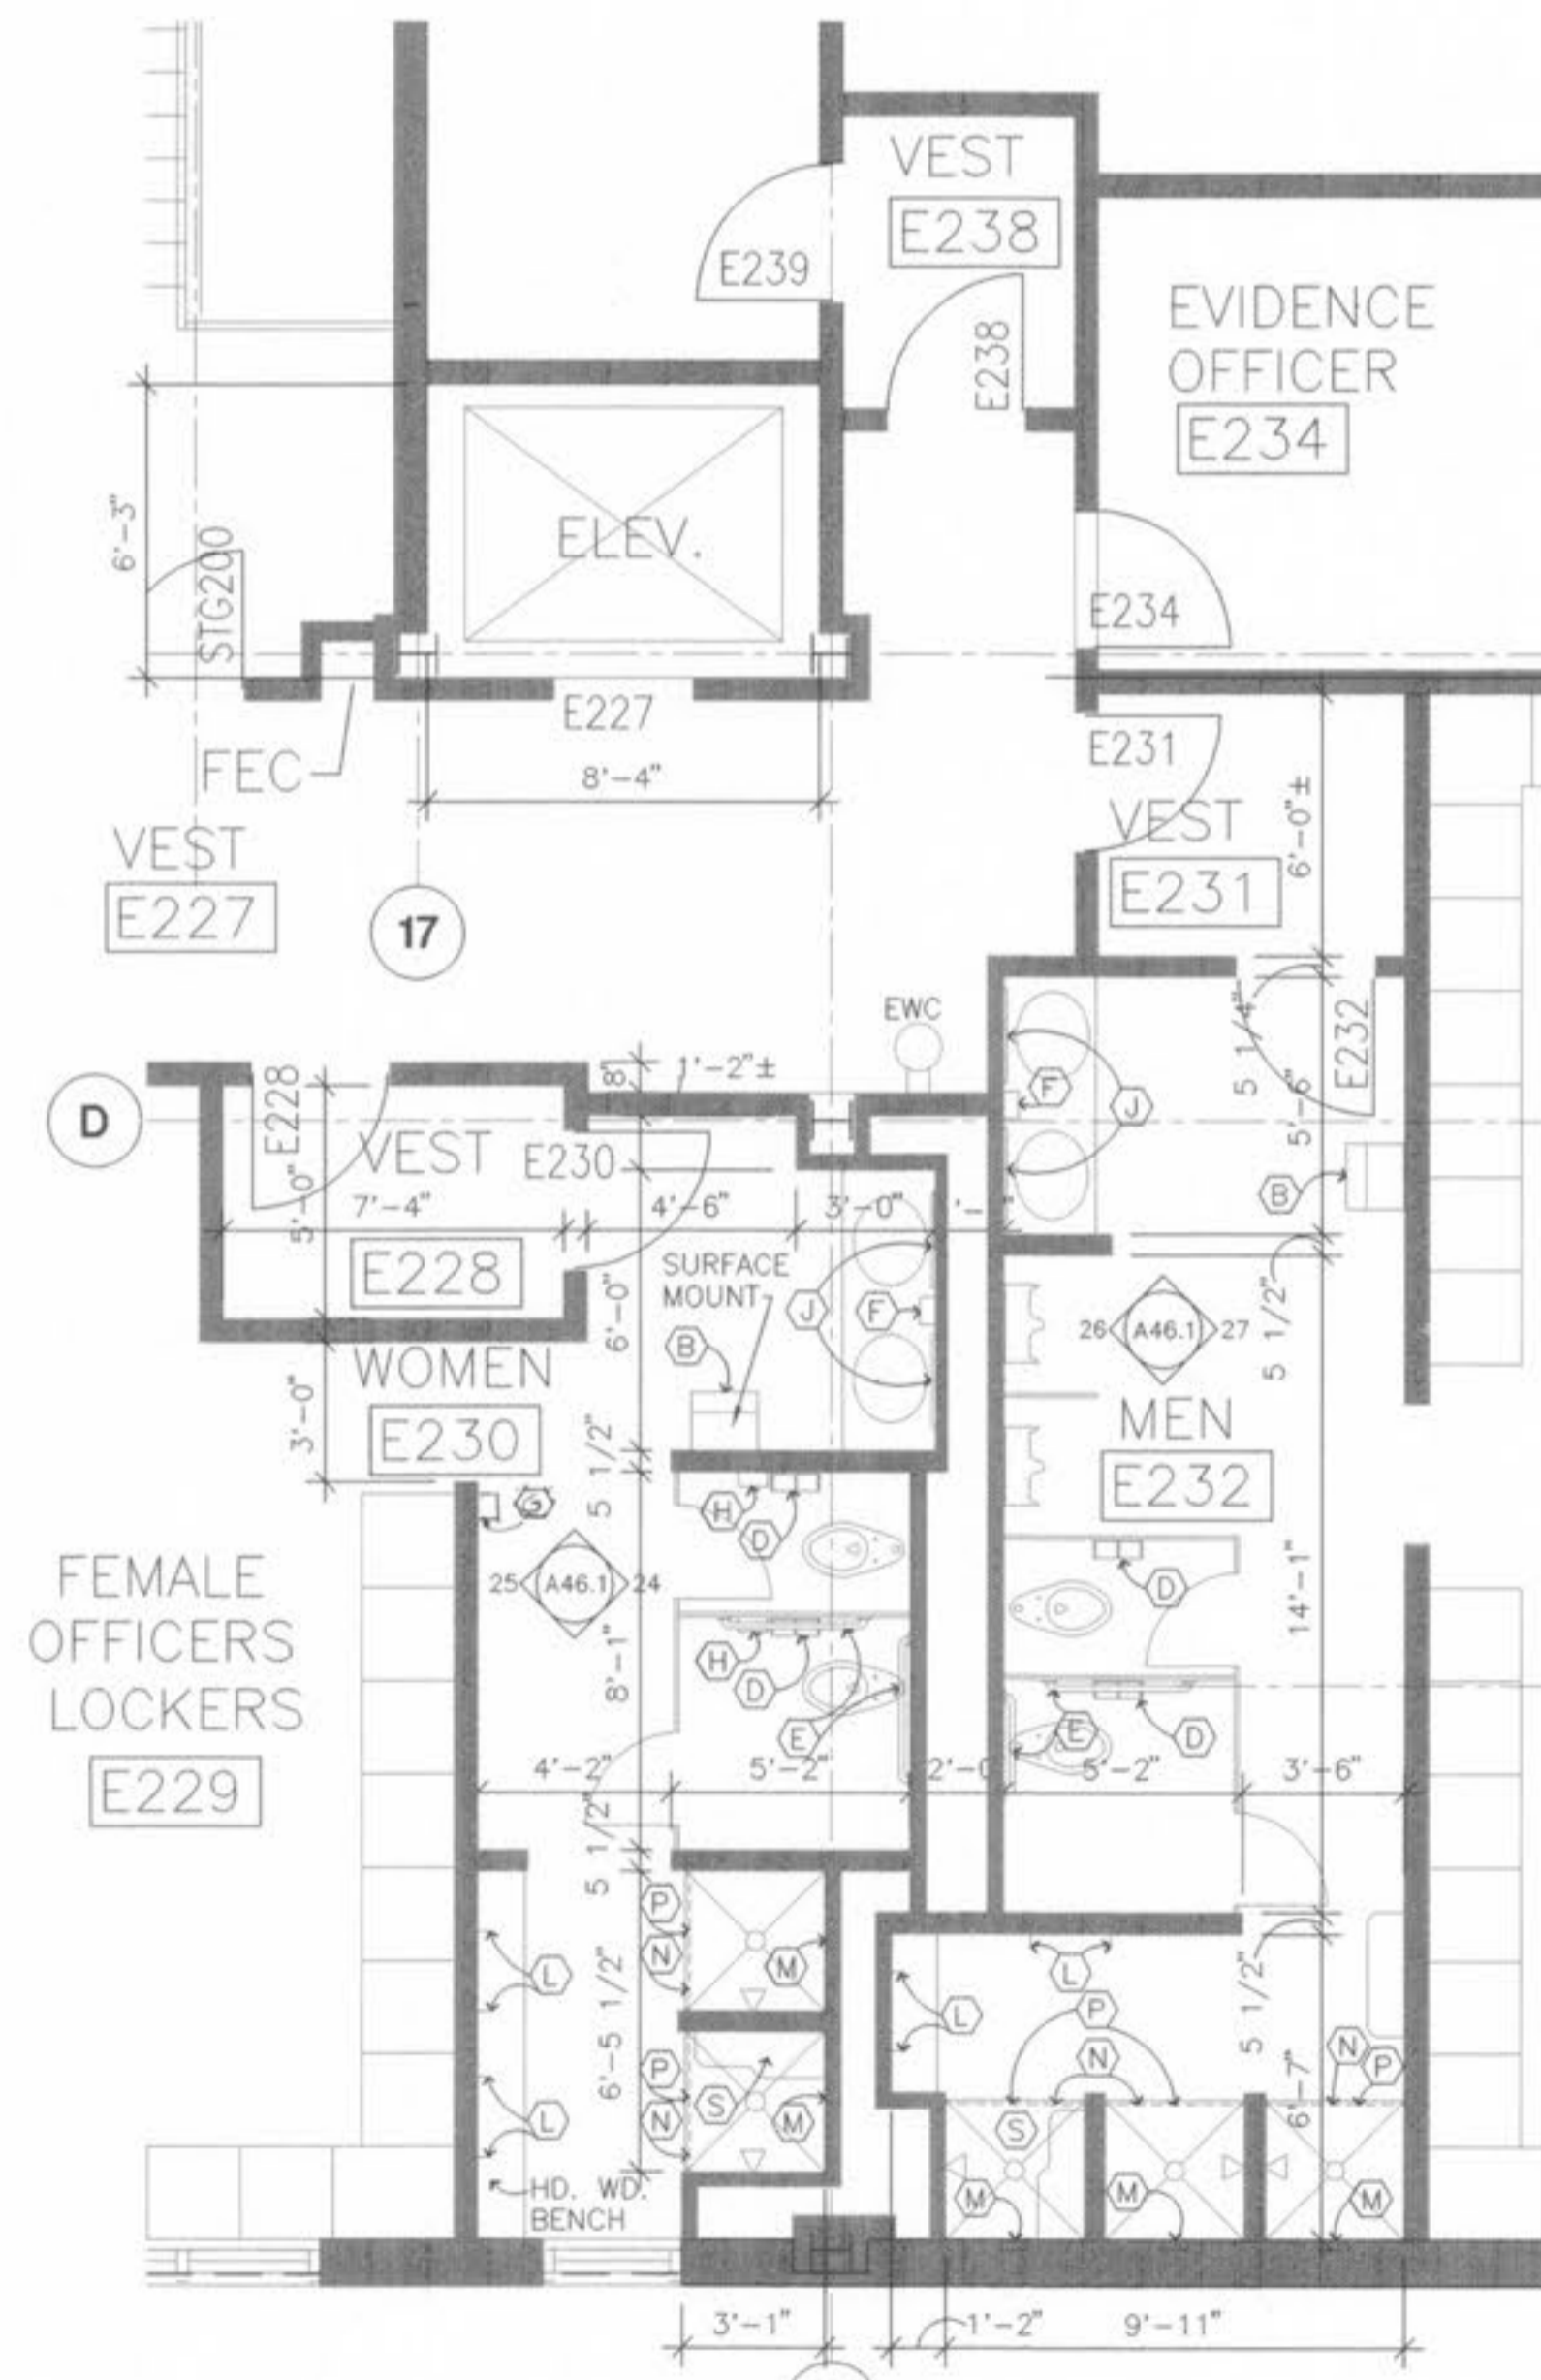

7 SECOND FLOOR TOILET PLAN  
SCALE: 1/4" = 1'-0"

ACCESSORY KEYS

- (A) - Surface Mounted Paper Towel Dispenser
- (B) - Combination Paper Towel Dispenser/Waste Receptacle
- (C) - Mop and Broom Holder
- (D) - Double-Roll Toilet Tissue Dispenser
- (E) - Grab Bar (See Interior Elevations For Size)
- (F) - Soap Dispenser
- (G) - Tampon/Sanitary Napkin Dispenser
- (H) - Tampon/Sanitary Napkin Disposal
- (J) - Framed Mirror Unit (see interior elevations for size)
- (K) - Framed Mirror Unit w/Shelf
- (L) - Towel Pin
- (M) - Soap Dish
- (N) - Curtain Rod
- (P) - Shower Curtain & Hooks
- (R) - Diaper Change Station
- (S) - Folding Shower Seat
- (T) - Security Mirror
- (U) - Security Recessed Toilet Paper Holder
- (W) - Security Recessed Soap Dish
- (X) - Security Clothes Hook
- (Z) - Waste Receptacle
- (AA) - Under Counter Waste Receptacle