




1 DETAIL @ EXIST WEST WING ROOF / CENTRAL ROOF
SCALE = 1'-0"

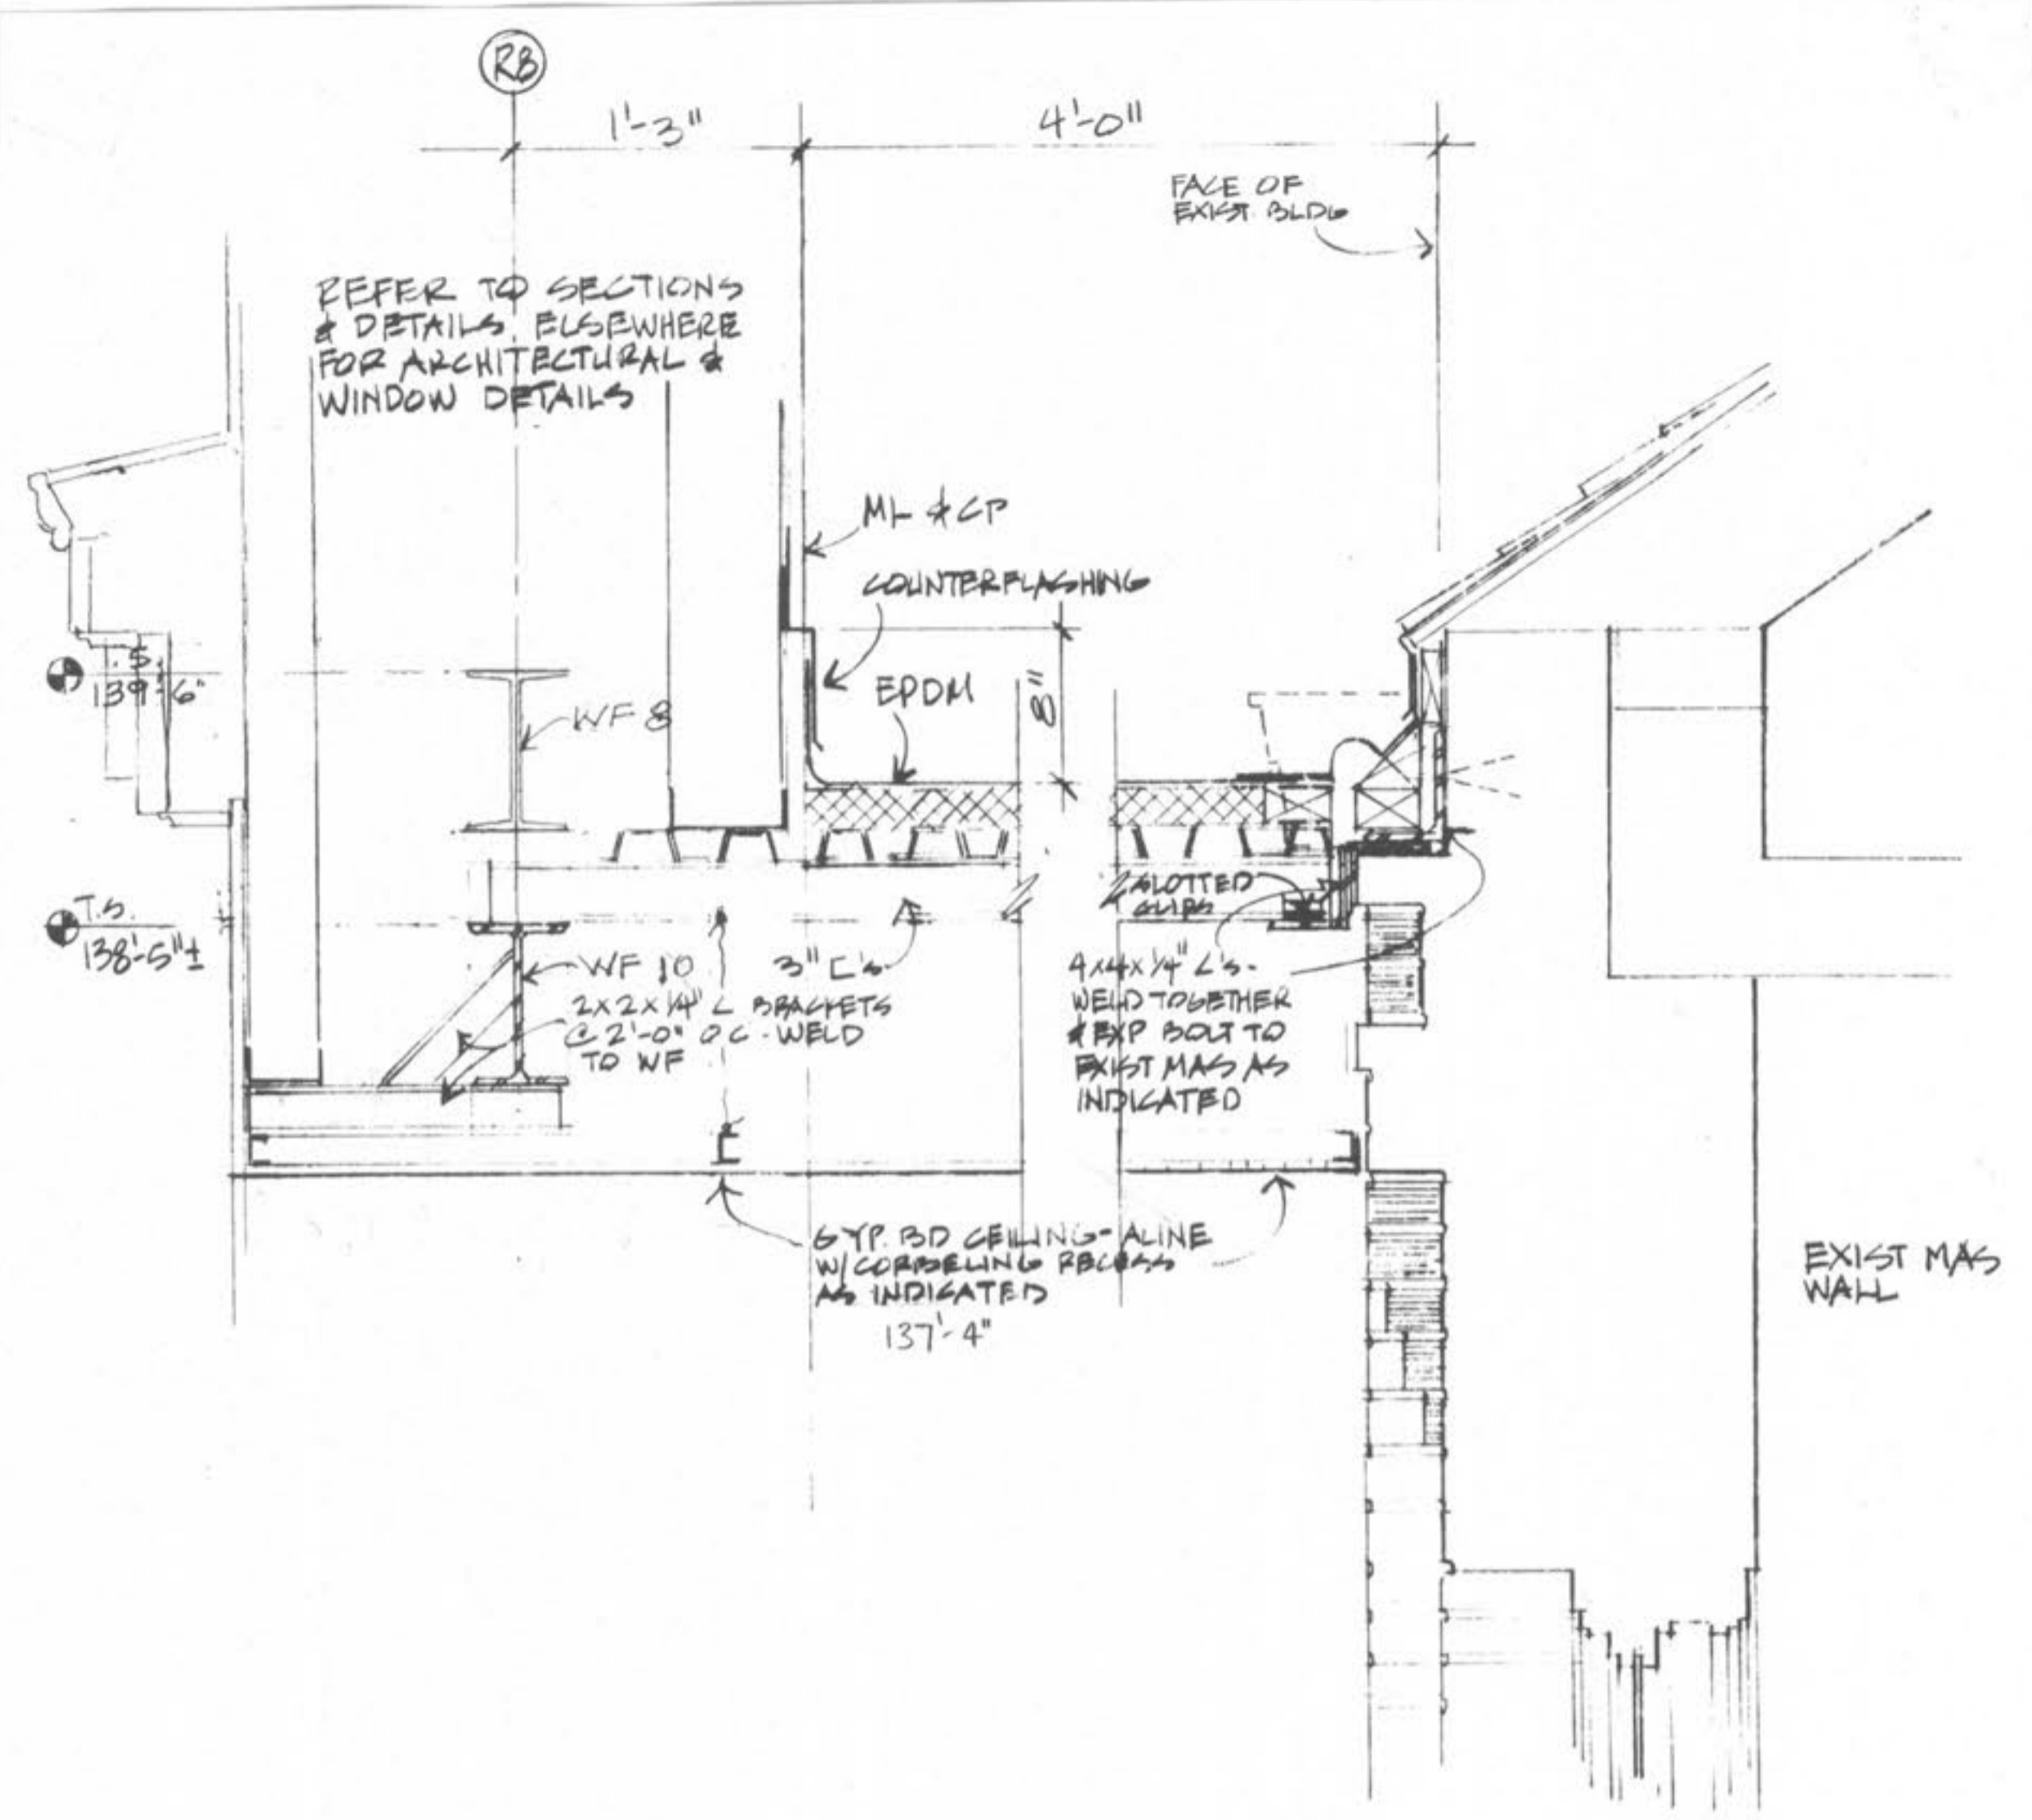

2 DETAIL @ EXIST WEST WING ROOF / LOBBY ROOF
SCALE = 1'-0"

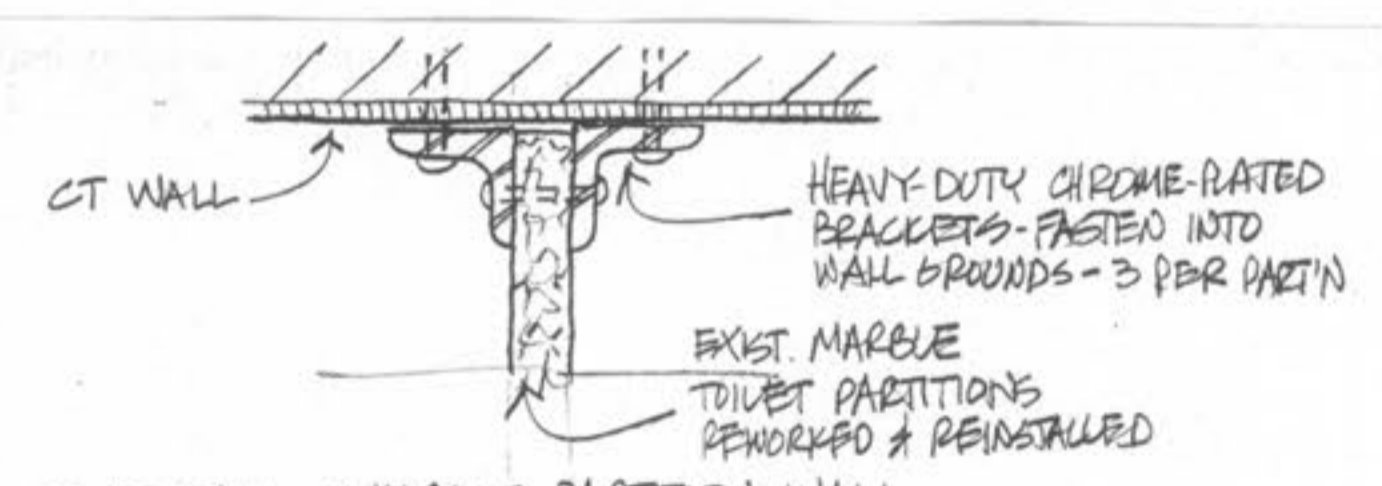

5 DETAIL @ MARBLE PARTITION WALL
3" = 1'-0"

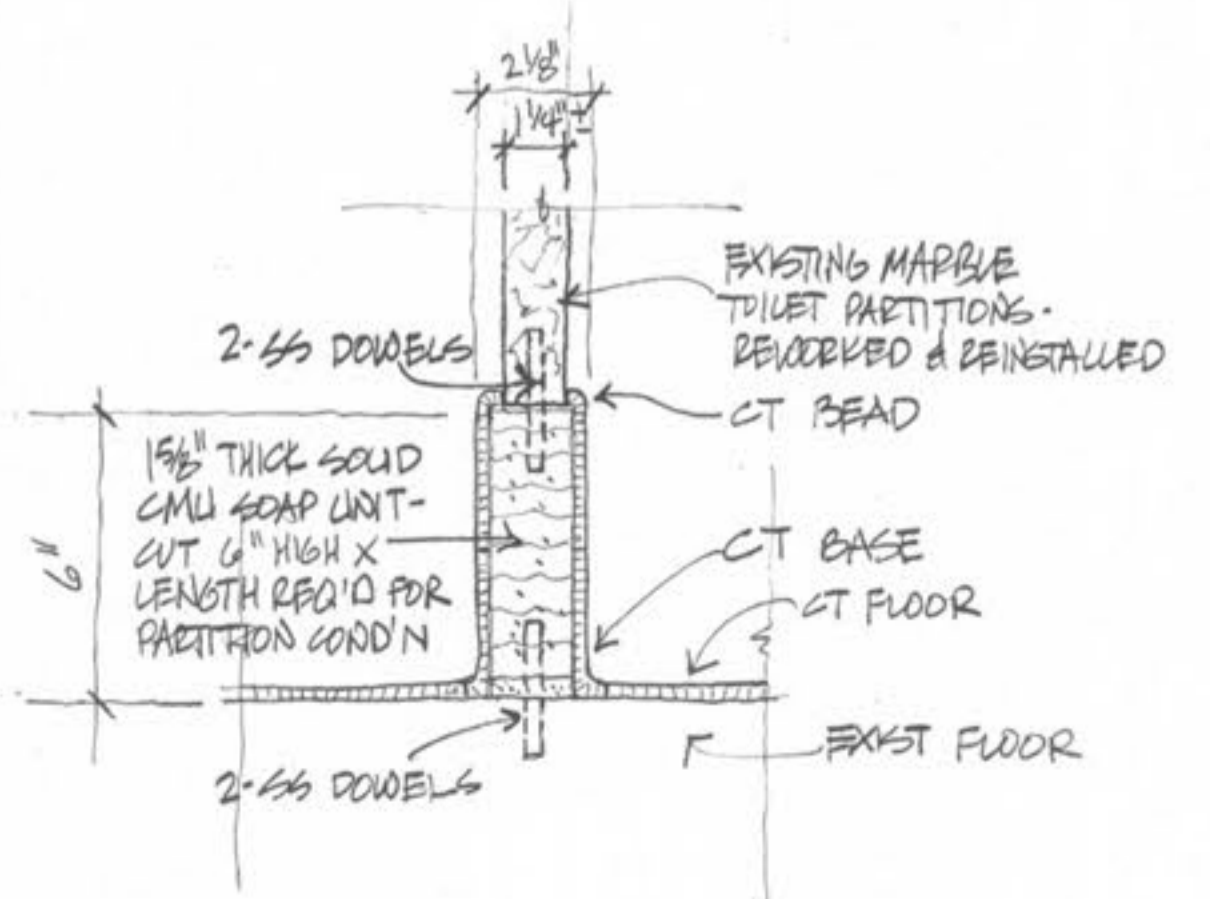

6 DETAIL @ MARBLE PARTITION BASE
3" = 1'-0"



Revisions	