




2 PLASTER ALTERNATE SPANDREL PANEL + DUCT SOFFIT DETAIL
 A-39.1 SCALE: 1 1/2"=1'-0"

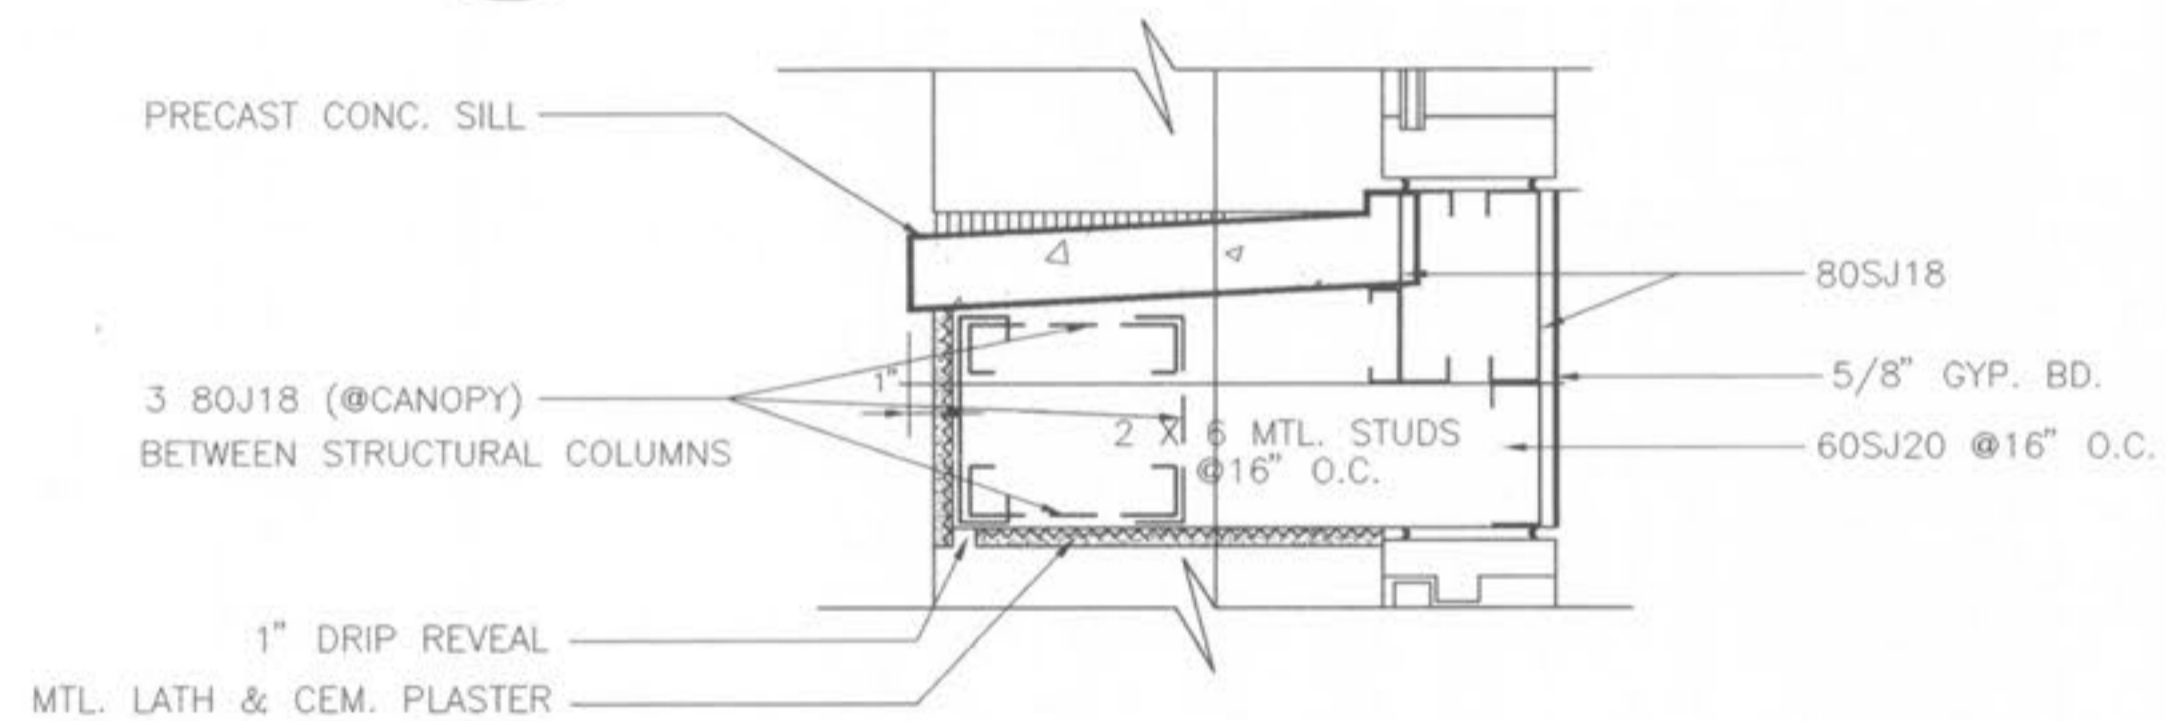

5 HEAD CONDITION DETAIL @ ENTRY DOOR
 A-39.1 SCALE: 1 1/2"=1'-0"

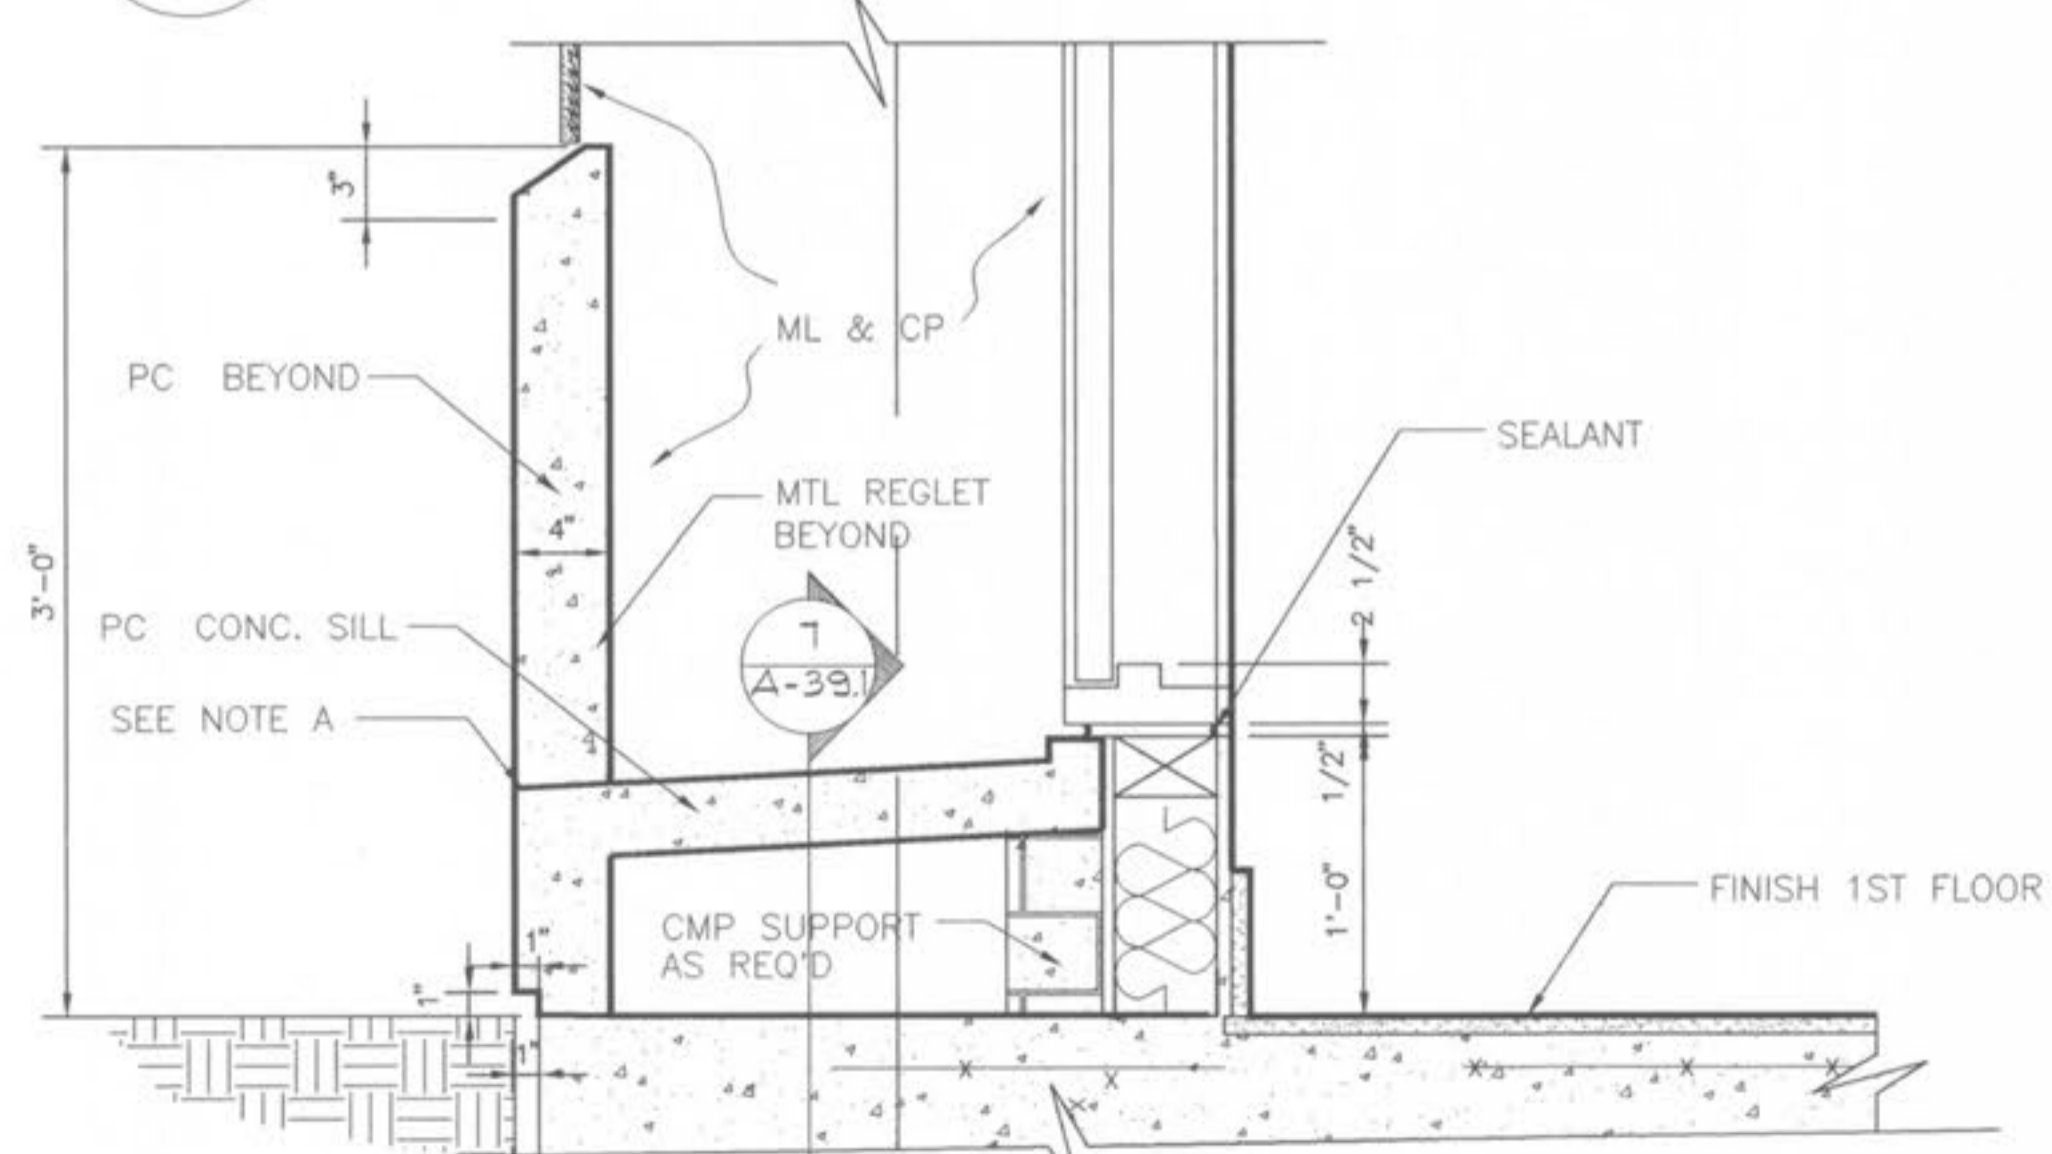


6 SILL CONDITION DETAIL
 A-39.1 SCALE: 1 1/2"=1'-0"

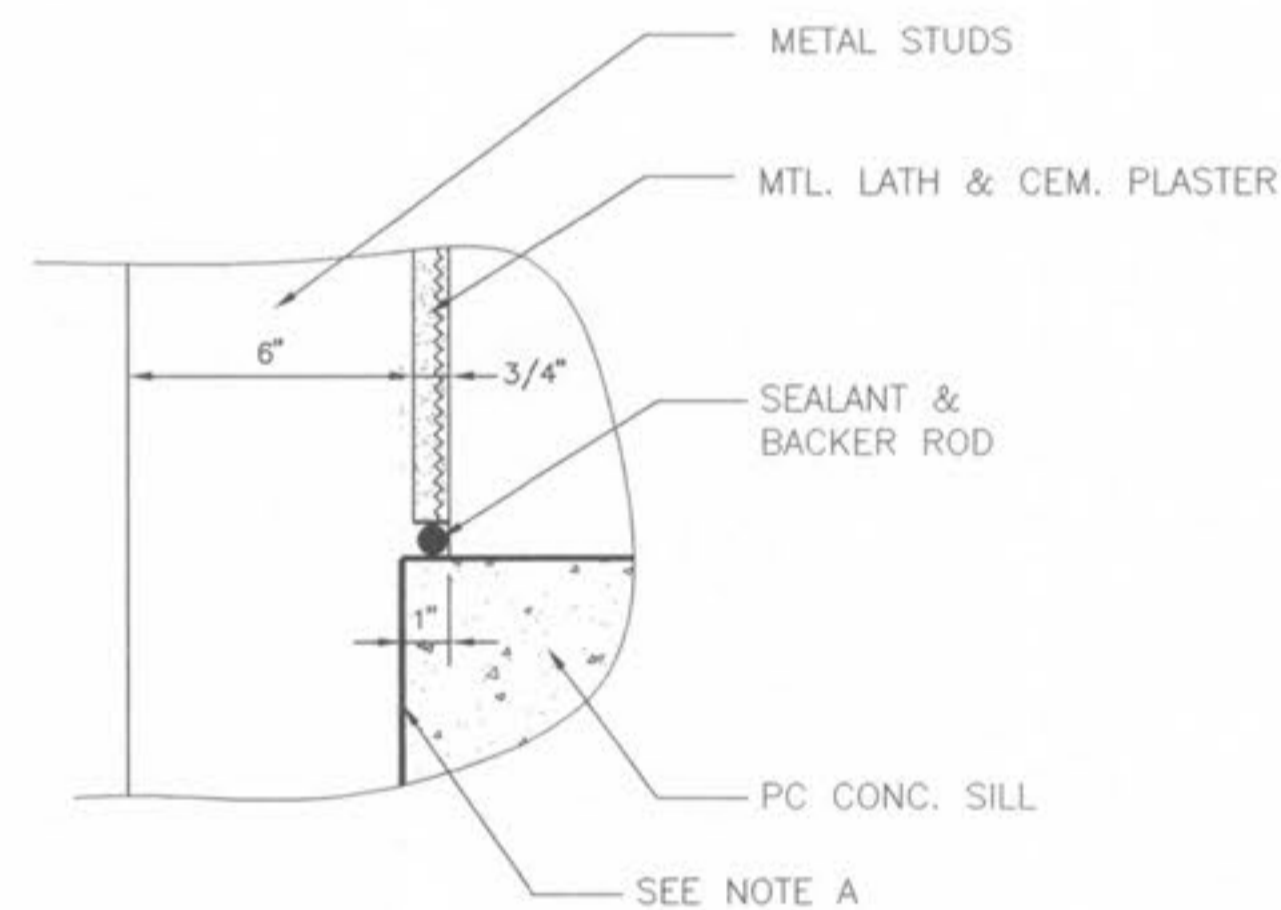


7 DETAIL @ SILL JAMB CONDITION
 A-39.1 SCALE: 3"=1'-0"


NOTE A :
 WHERE SILL MEETS 3'-0" VERTICAL P.C. PROVIDE NOTCH & SEALANT

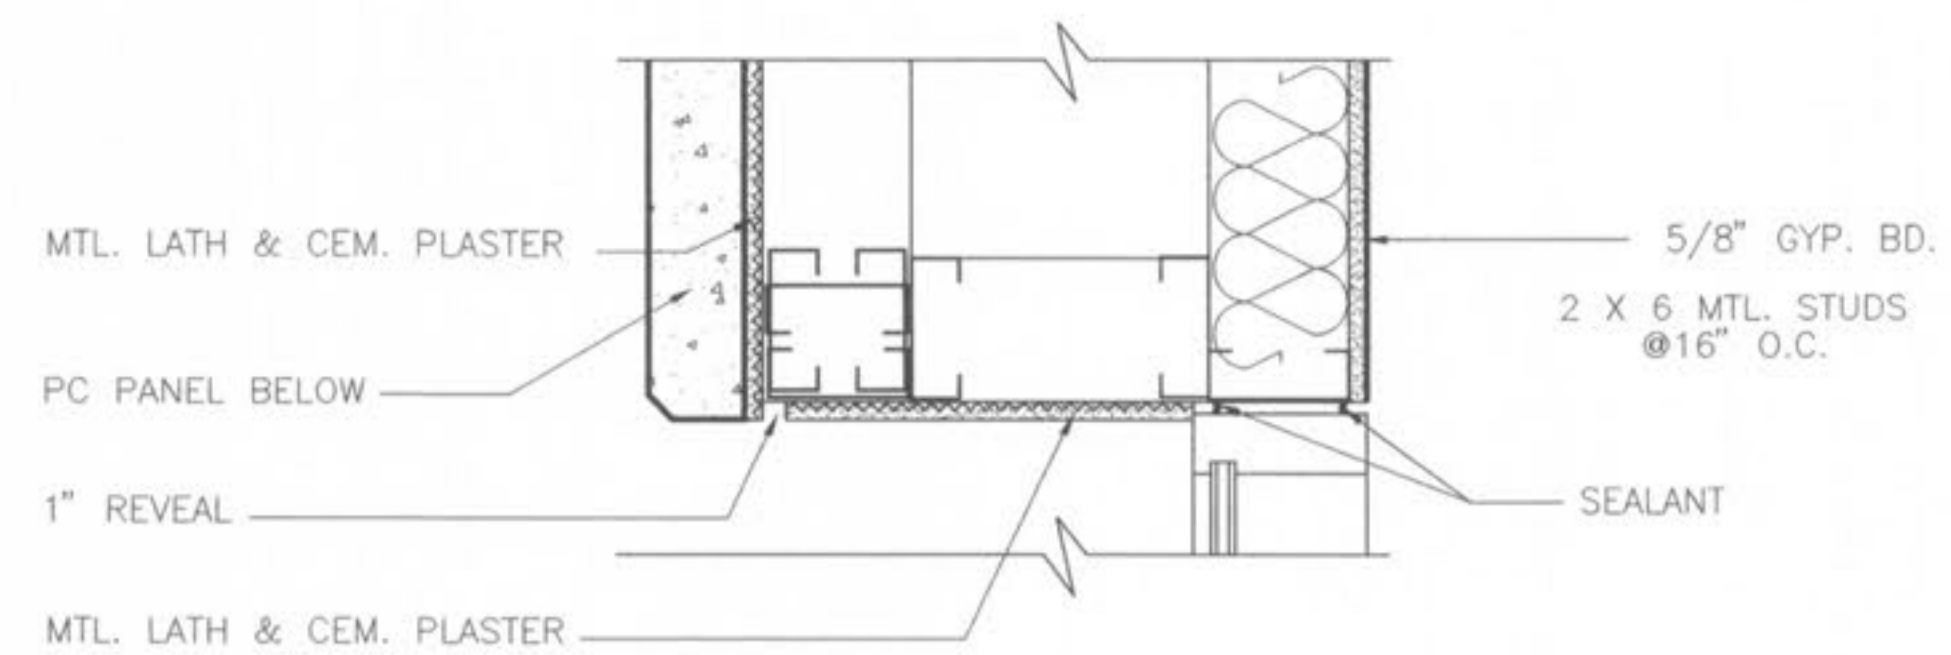

4 PLASTER JAMB
 A-39.1 SCALE: 1 1/2"=1'-0"

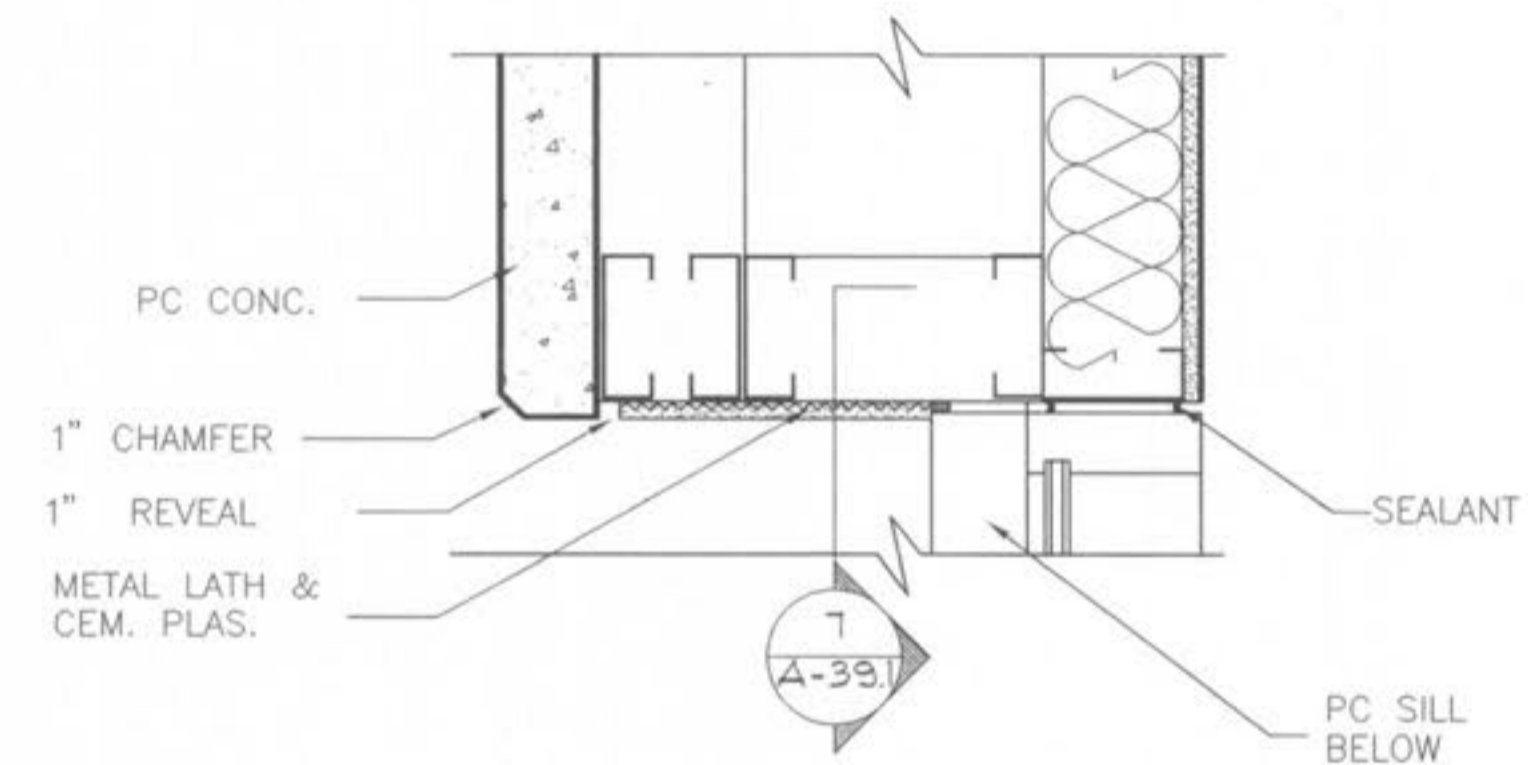

3 PLASTER JAMB CONDITION @ BASE
 A-39.1 SCALE: 1 1/2"=1'-0"

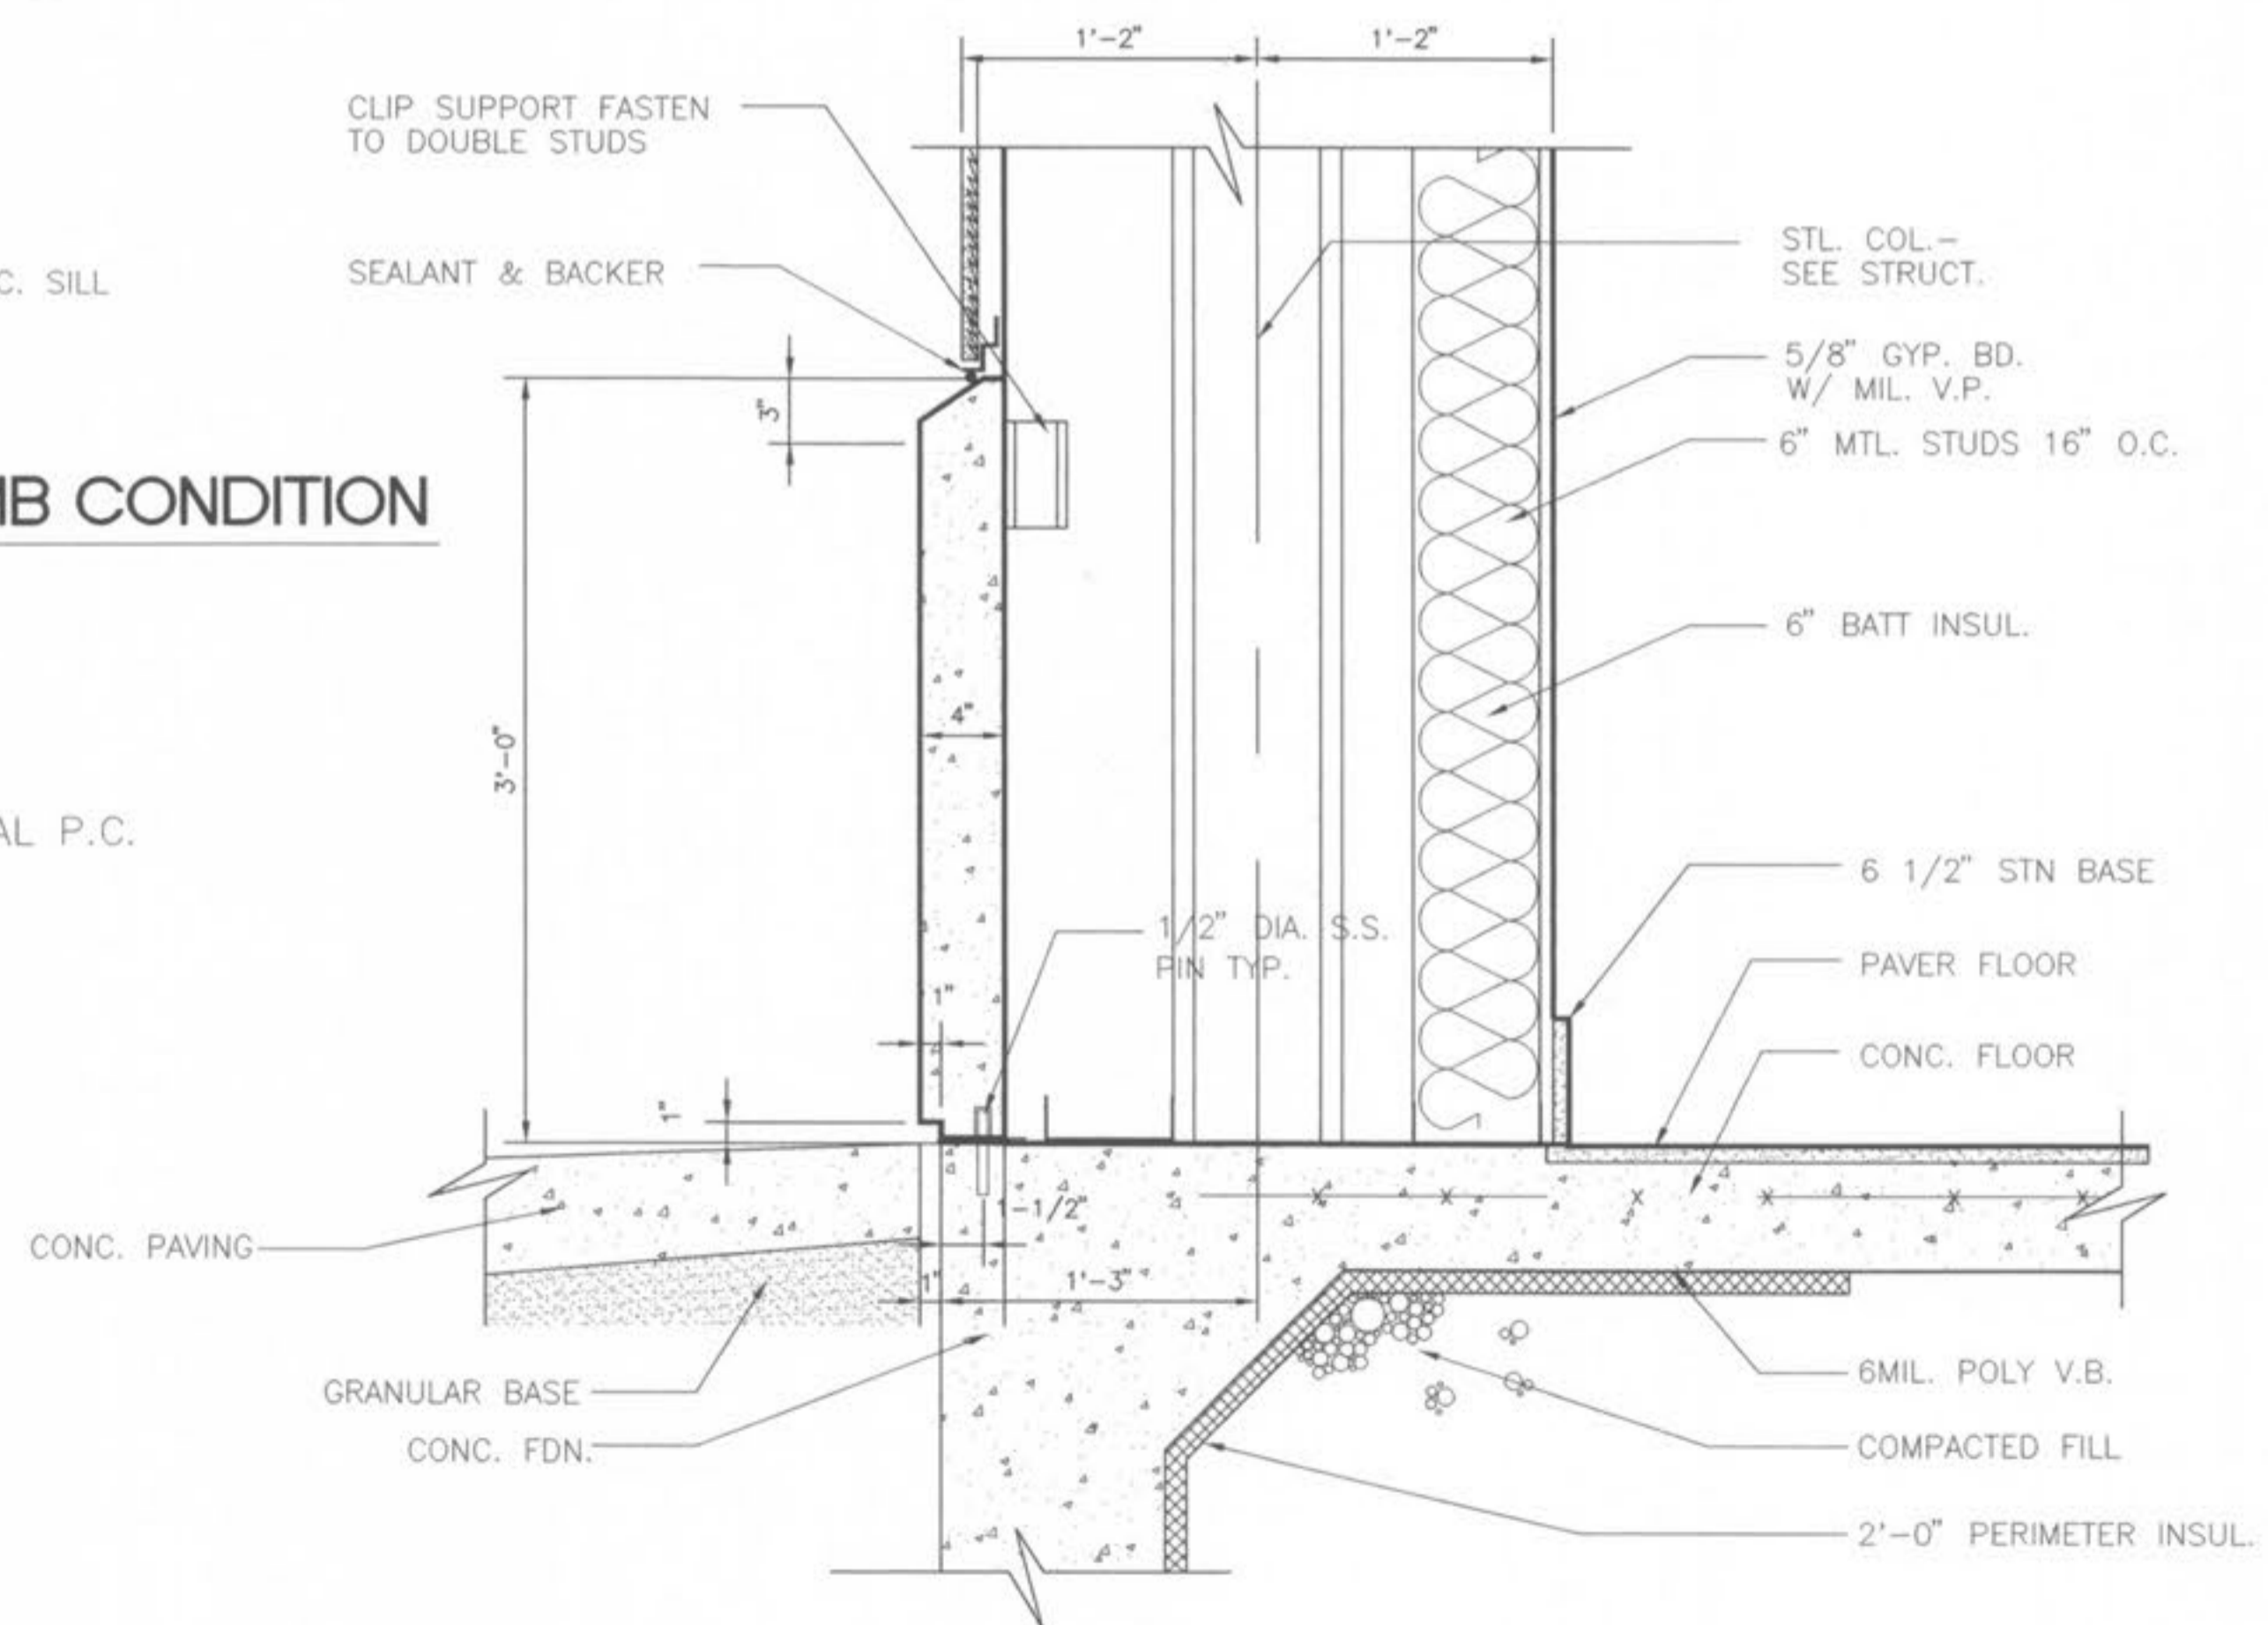

1 BASE CONDITION DETAIL
 A-39.1 SCALE: 1 1/2"=1'-0"