


FINISH NOTE: CERAMIC TILE IS TO BE 70" AFT. BEHIND W.C. & URINALS & 40" AFT. BEHIND SINKS & COUNTERTOPS

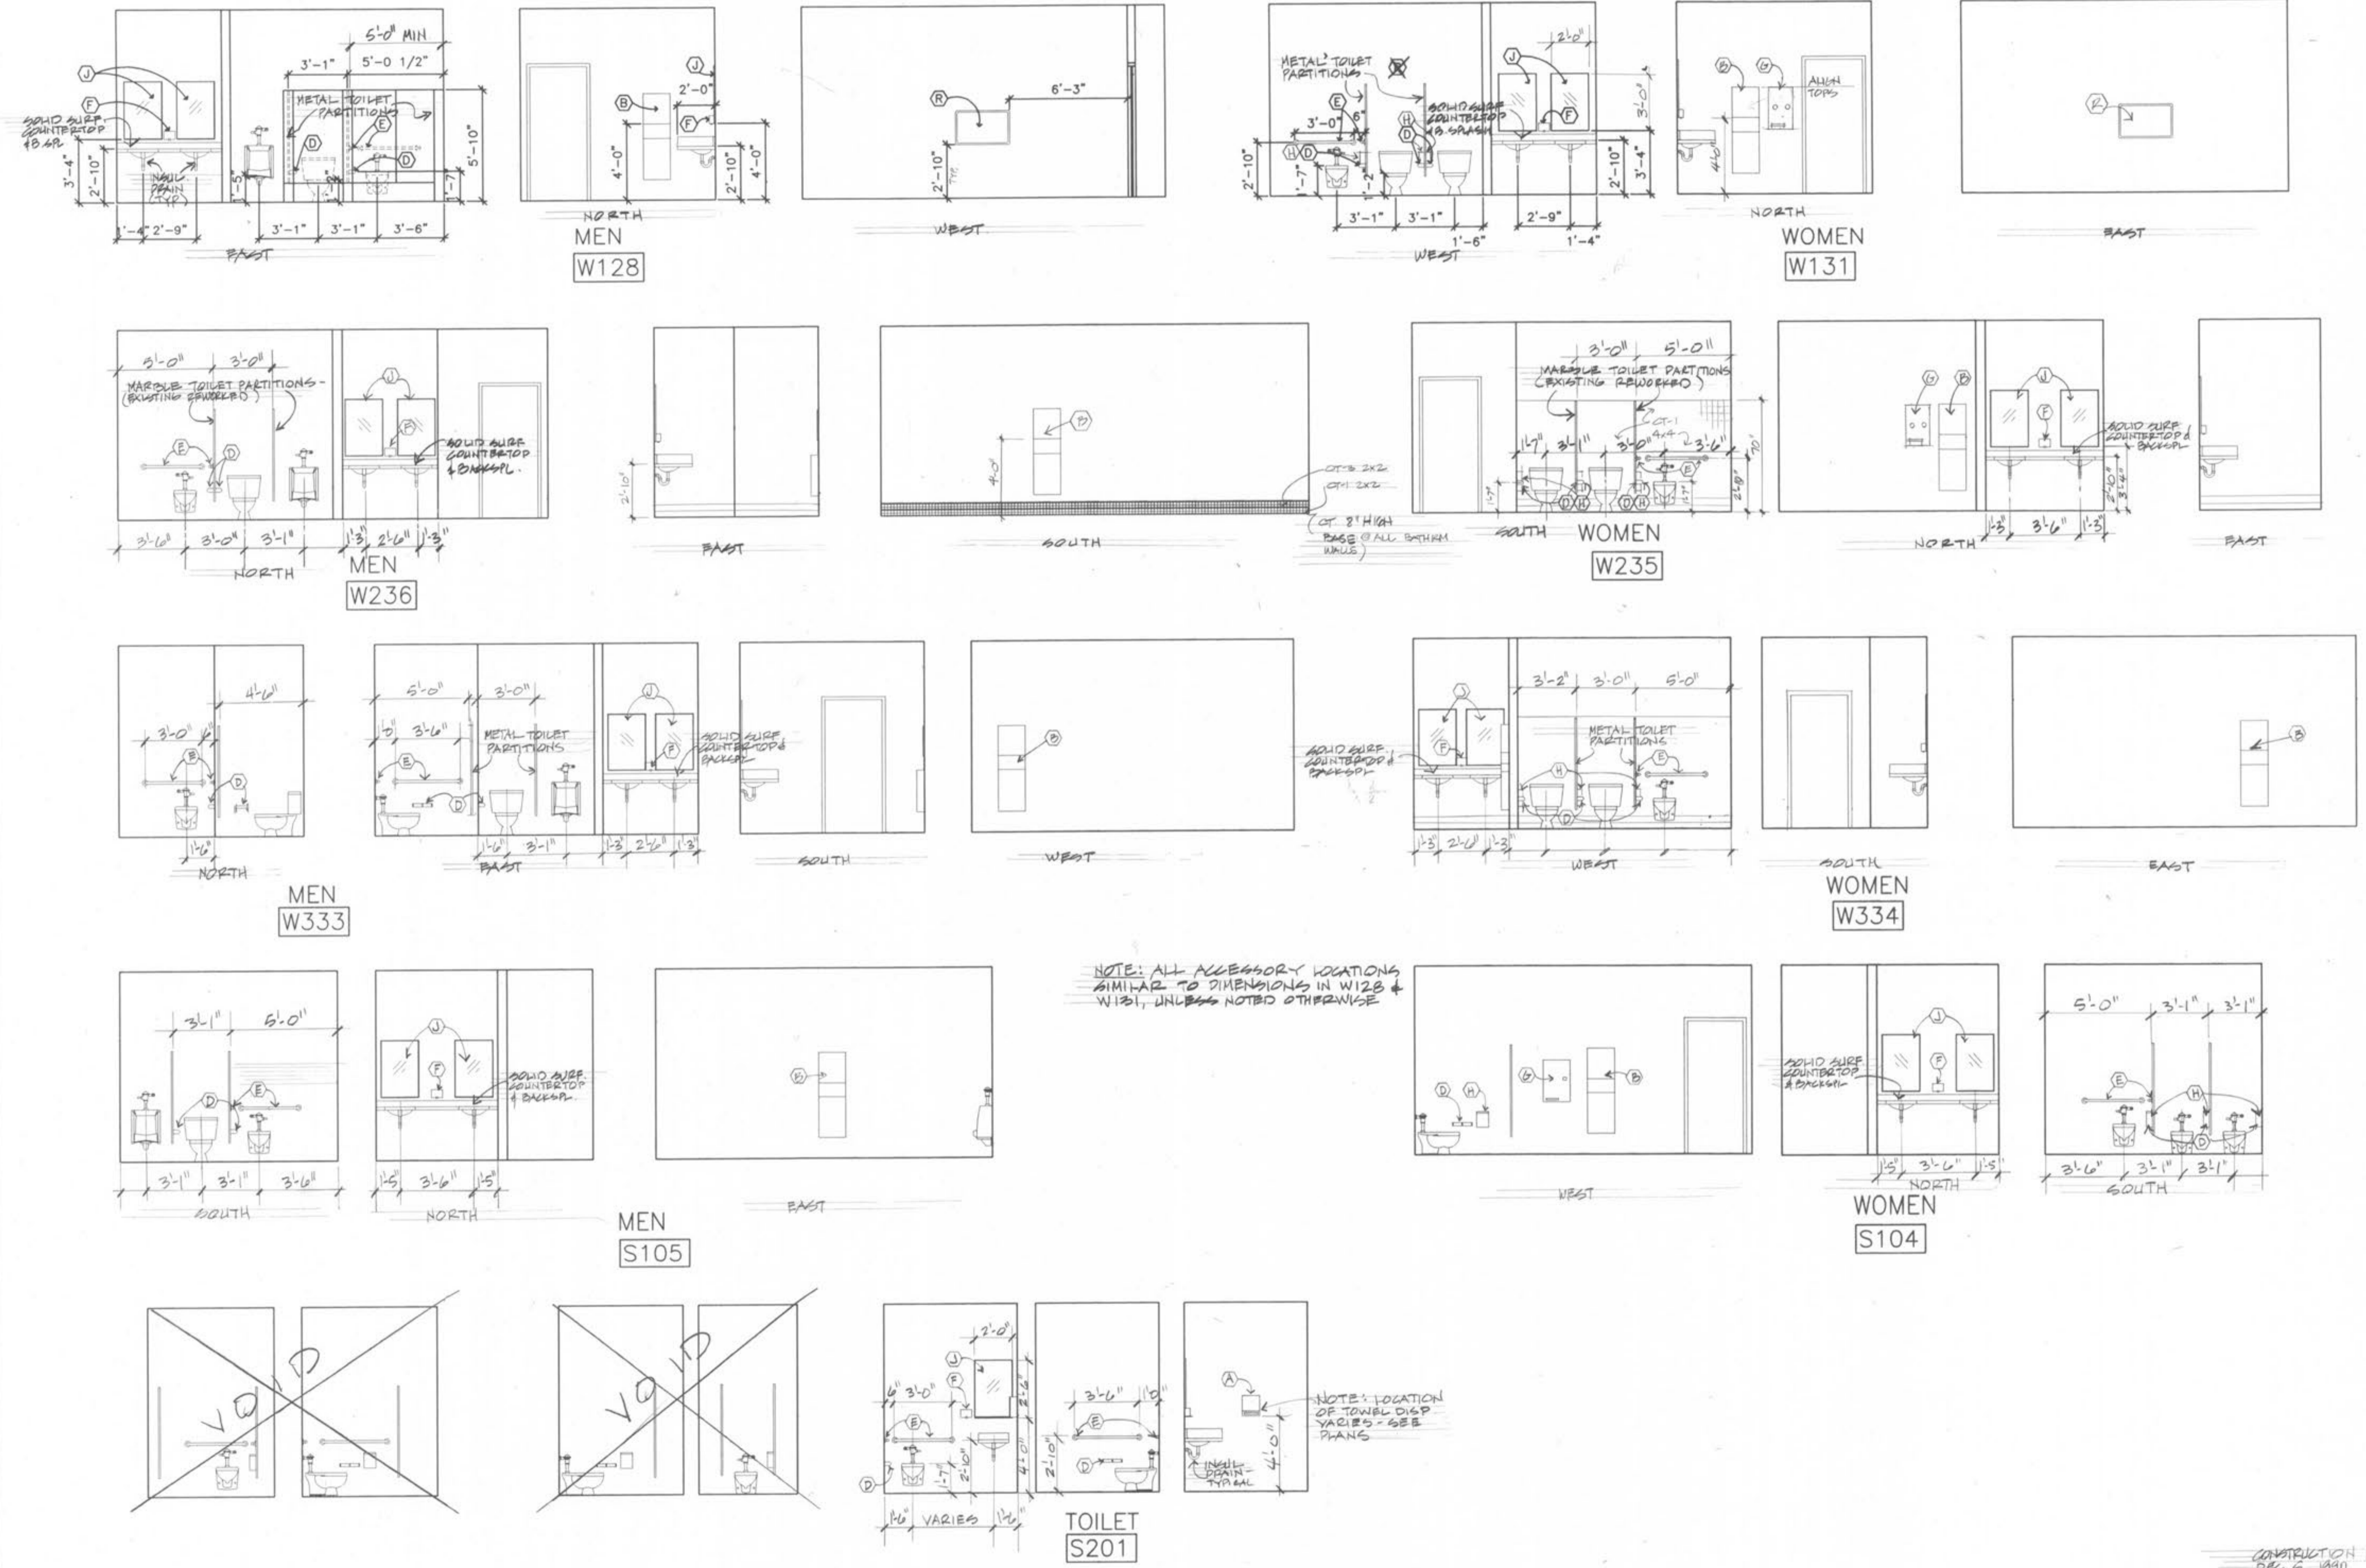

NOTE: ALL ACCESSORY LOCATIONS SIMILAR TO DIMENSIONS IN W128 & W131, UNLESS NOTED OTHERWISE

NOTE: LOCATION OF TOWEL DISP VARIES - SEE PLANS

1 FIRST FLOOR TOILET PLAN
SCALE: 1/4" = 1'-0"

TOILETS W109, W110, W209, W308, W309, S109, E108, E109, E110, E111, E213, E214, E215, ALL SIMILAR OR SIMILAR OPPOSITE HAND

CONSTRUCTION ISSUE
DEC 5, 1991



Revisions	ADDENDUM NO. 1 - CONSTRUCTION ISSUE DEC 5, 1991
Project No.	96036
Date of Issue	
Designed	
Drawn	
Drawn No.	A-40