




1 TOILET RM. LIGHT COVE @ ACT. SCALE 3/4"=1'-0"

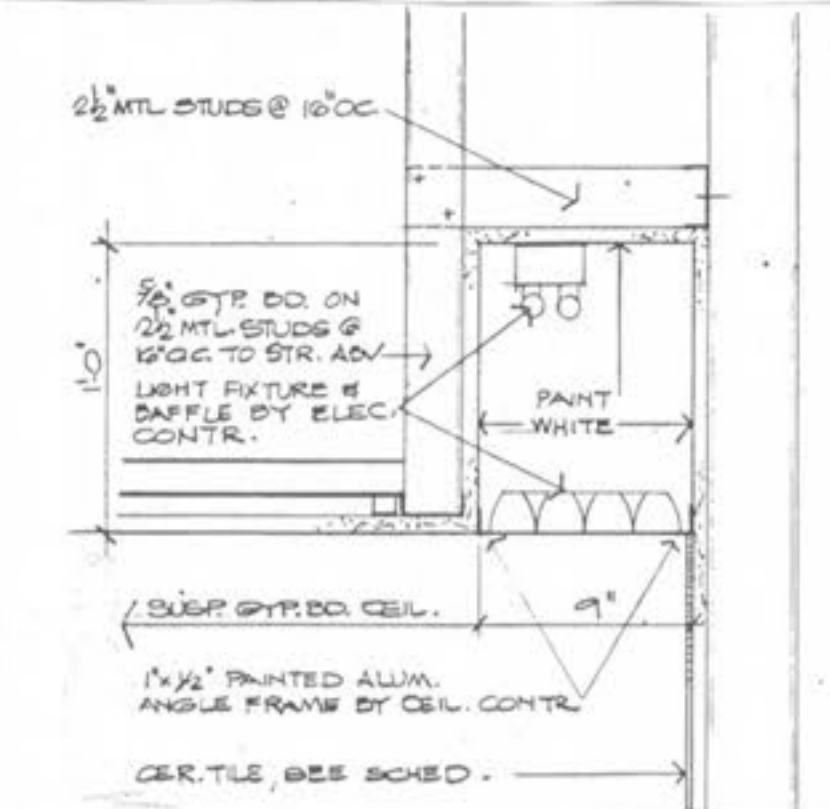


2 TOILET RM. LIGHT COVE @ GYP. BD. SCALE 3/4"=1'-0"

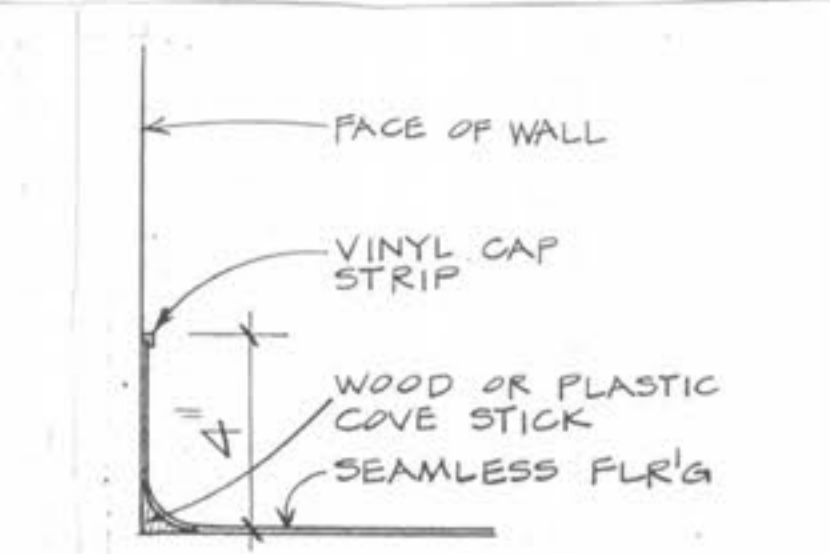


3 BASE DTL SCALE 3/4"=1'-0"

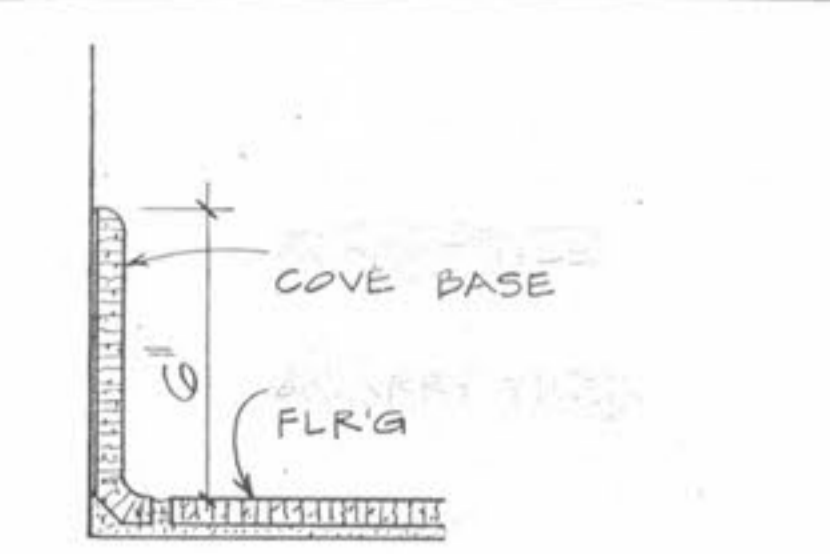


4 BASE DTL SCALE 3/4"=1'-0"

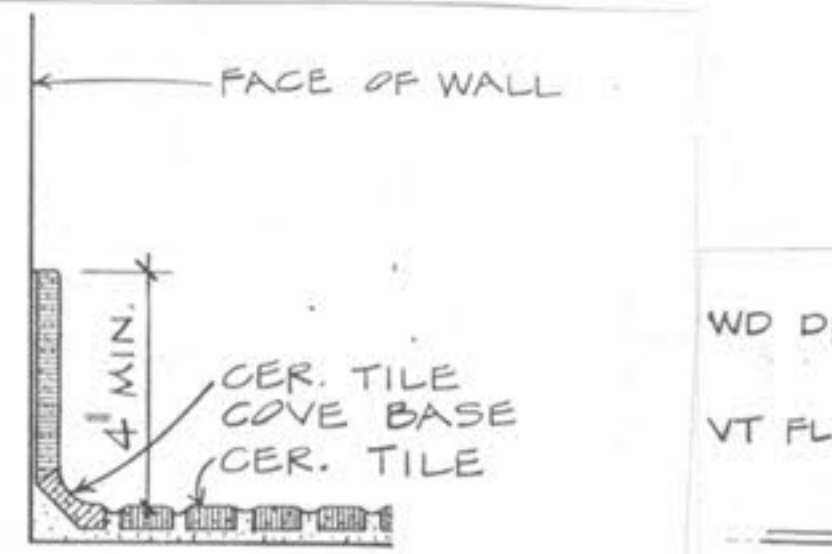


5 BASE DTL SCALE 3/4"=1'-0"

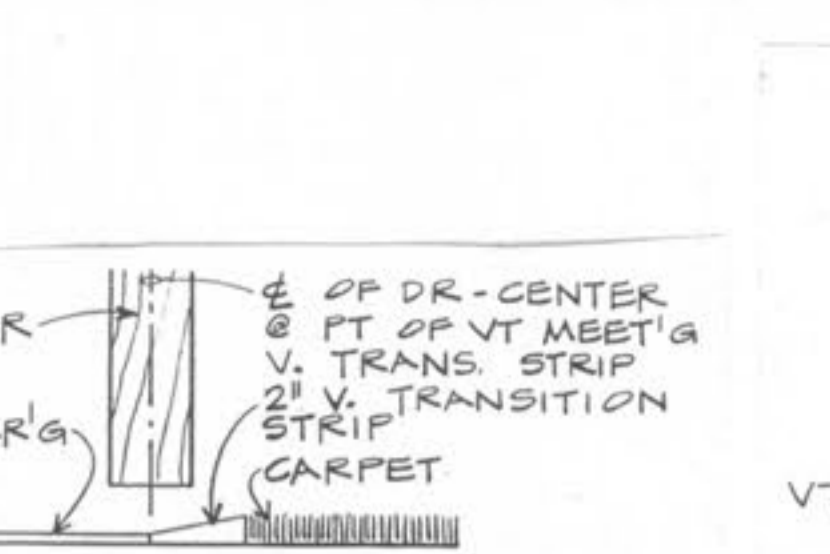


6 TRANS'N DTL SCALE 3/4"=1'-0"

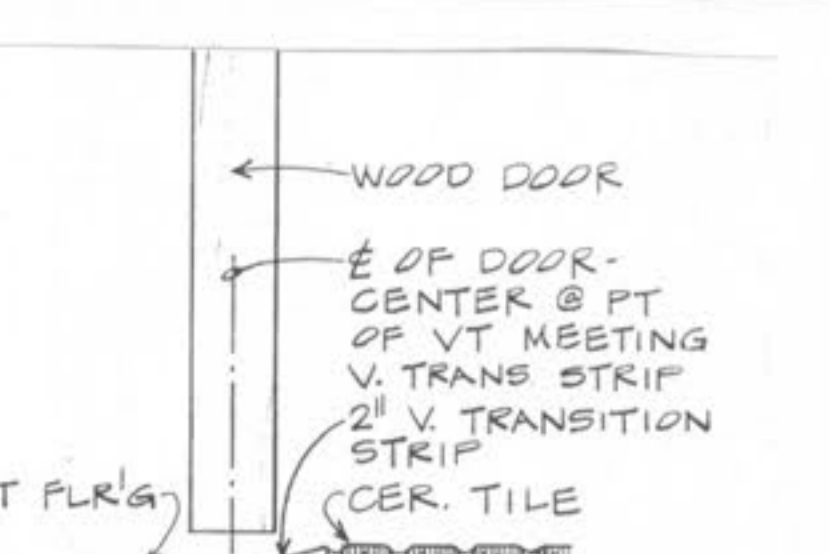


7 TRANS'N DTL SCALE 3/4"=1'-0"

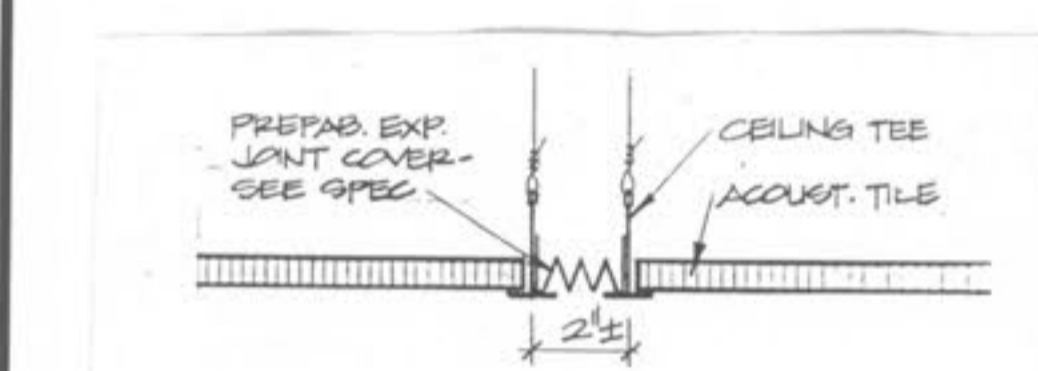


8 EXP. JT. @ ACOUST. TILE SCALE 3/4"=1'-0"

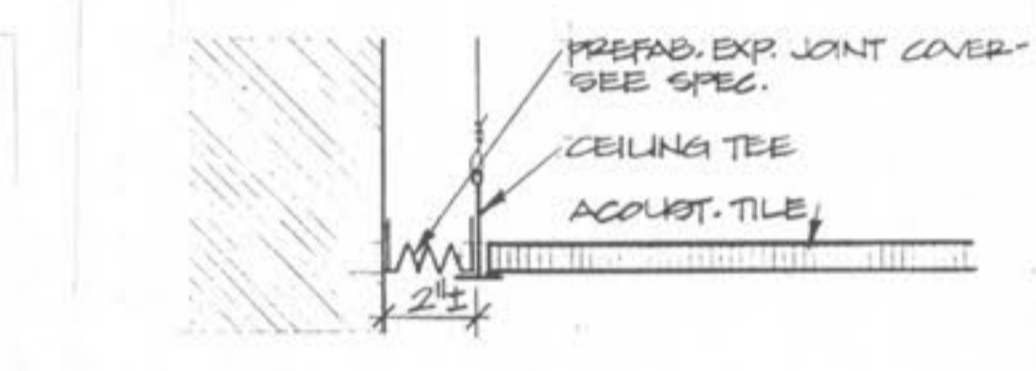


9 EXP. JT. @ ACOUST. TILE/WALL SCALE 3/4"=1'-0"

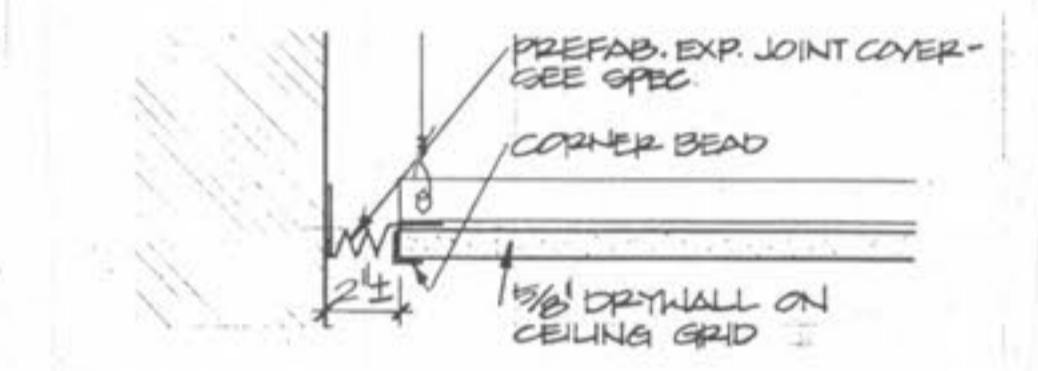


10 EXP. JT. @ DRYWALL CLG./WALL SCALE 3/4"=1'-0"

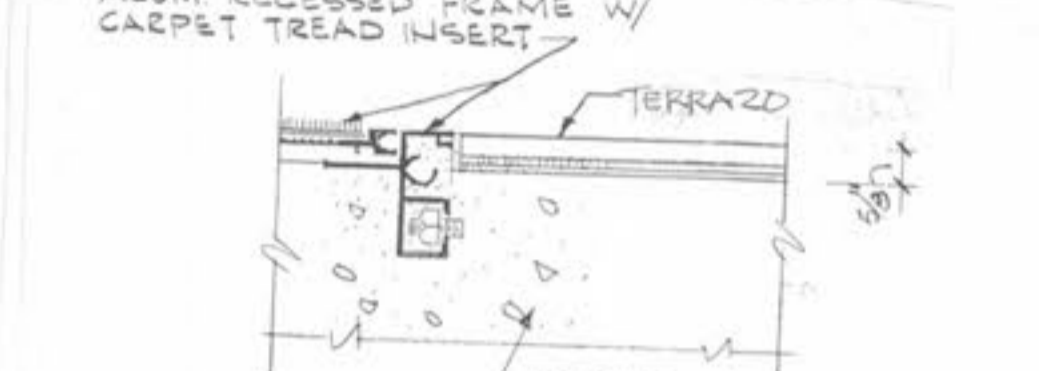


11 RECESSED MAT SCALE: HALF FULL SIZE

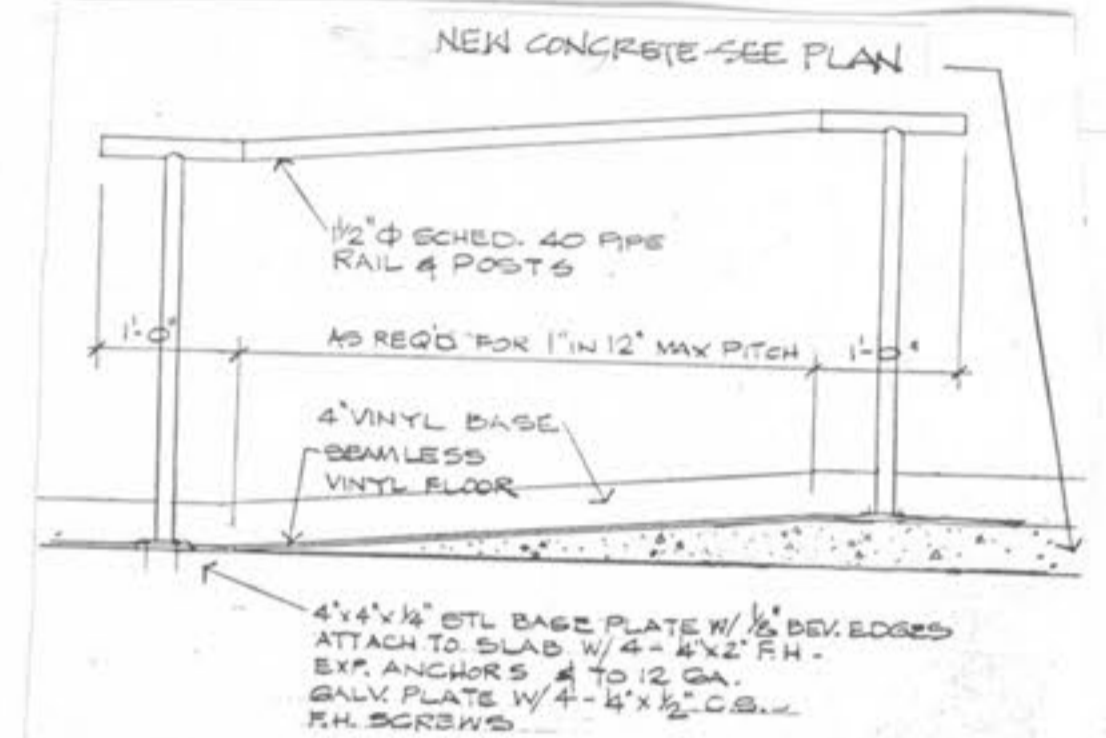


12 CORRIDOR RAISED FLR & RAMP SCALE 3/4"=1'-0"

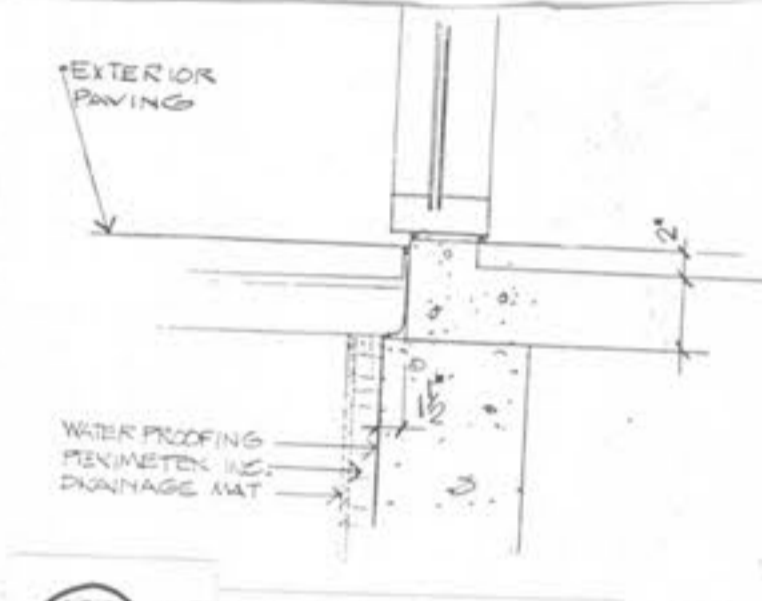


12A ENTRANCE FLR COND. SCALE 3/4"=1'-0"

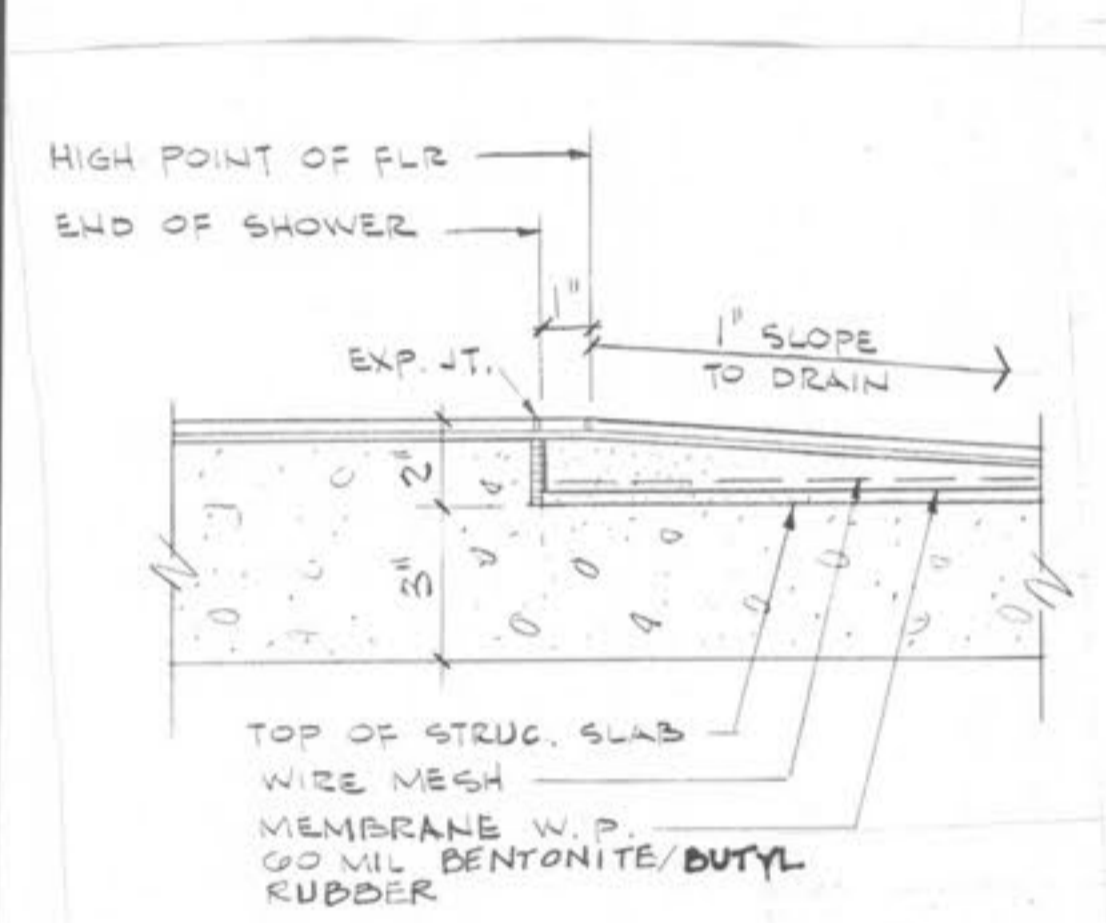


13 ACCESSIBLE SHOWER SCALE 3/4"=1'-0"

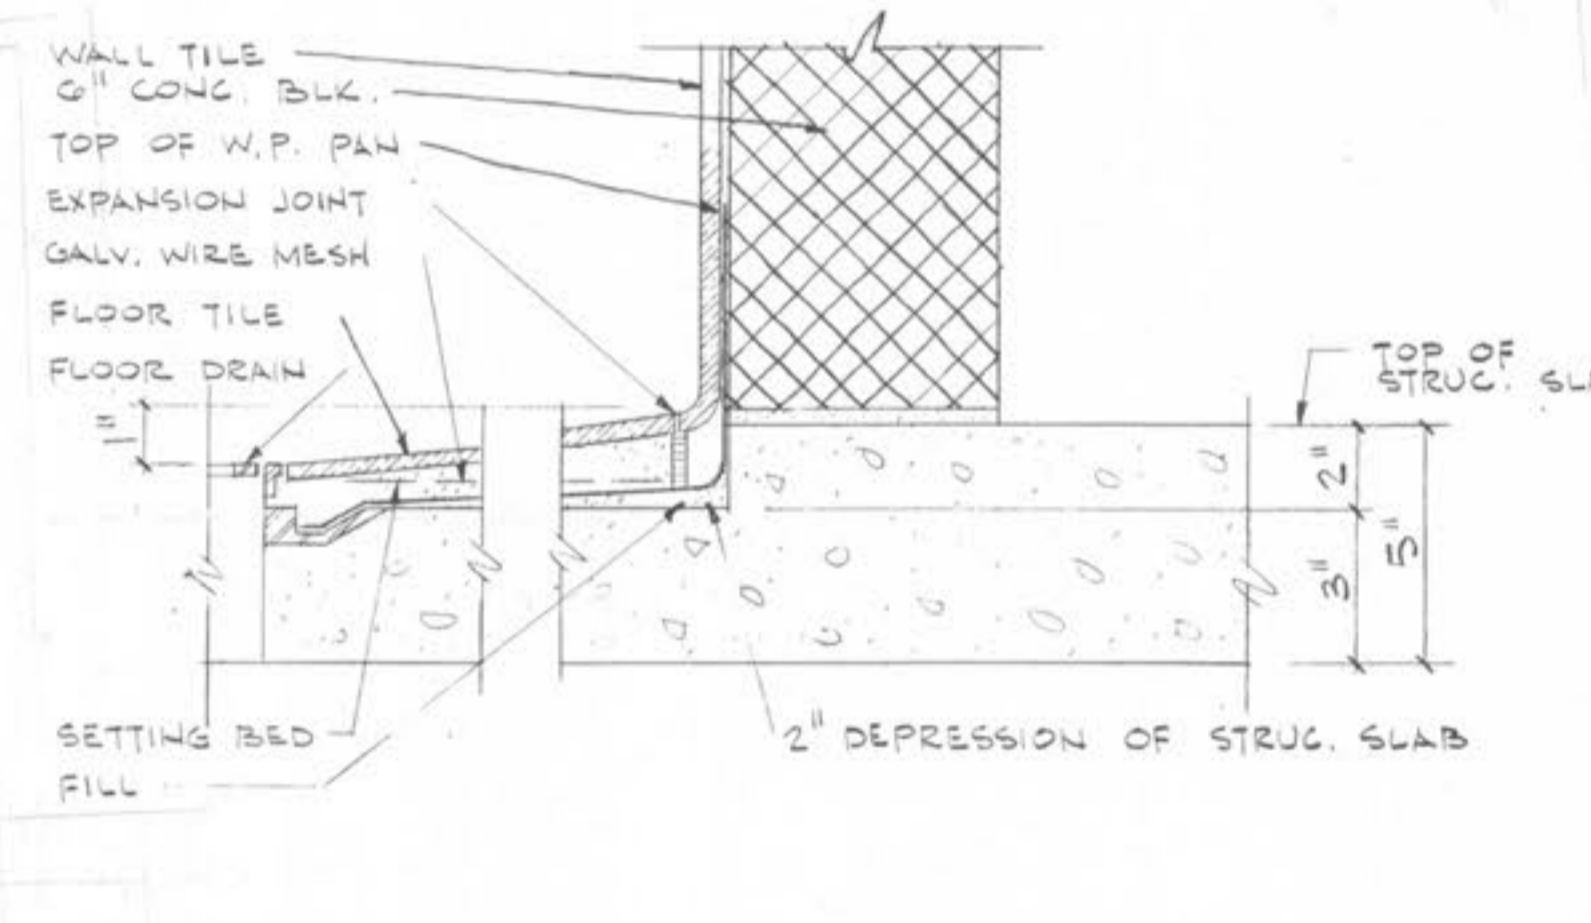


13 ACCESSIBLE SHOWER SCALE 3/4"=1'-0"

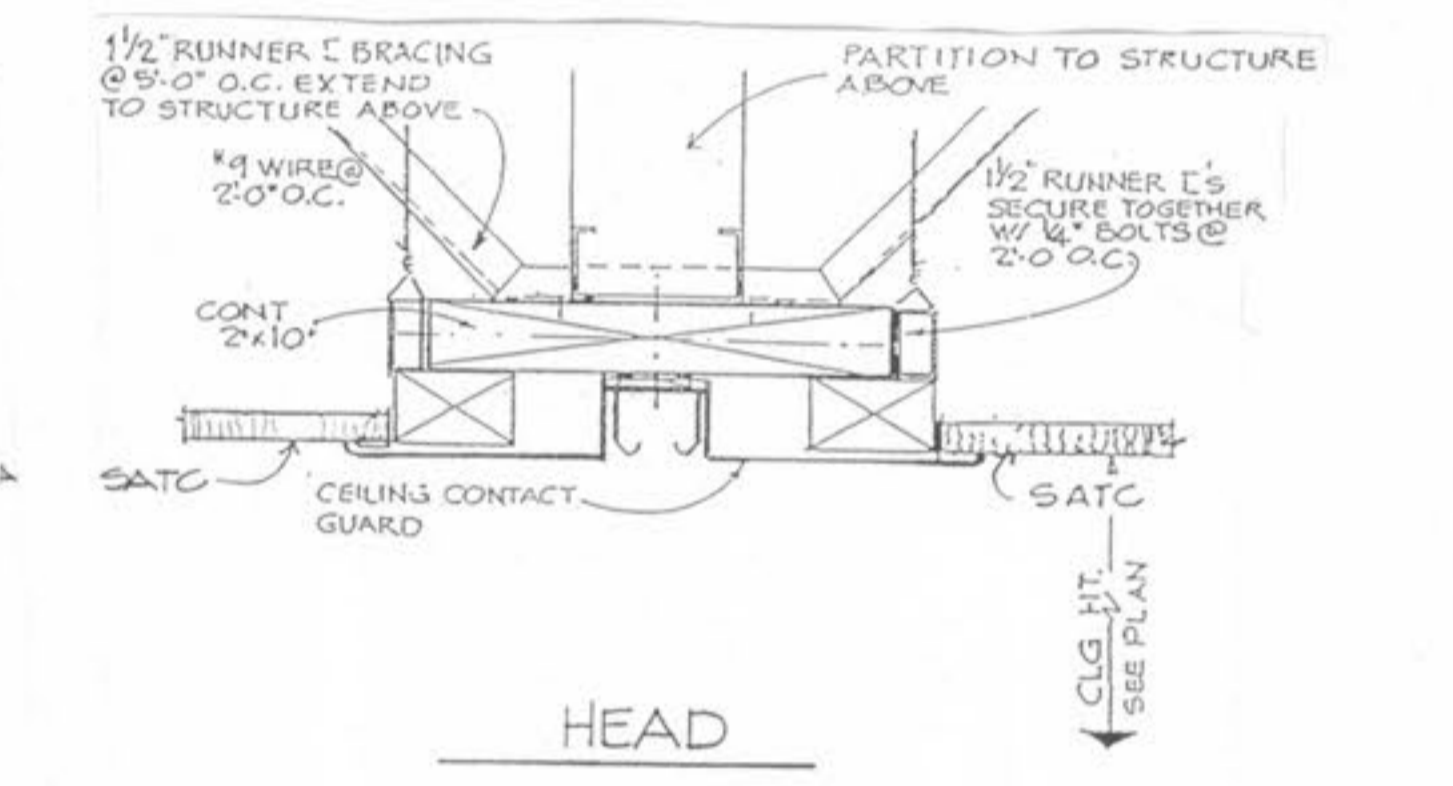


17 MULTI PURPOSE RM-OPERABLE PART SCALE 3/4"=1'-0"

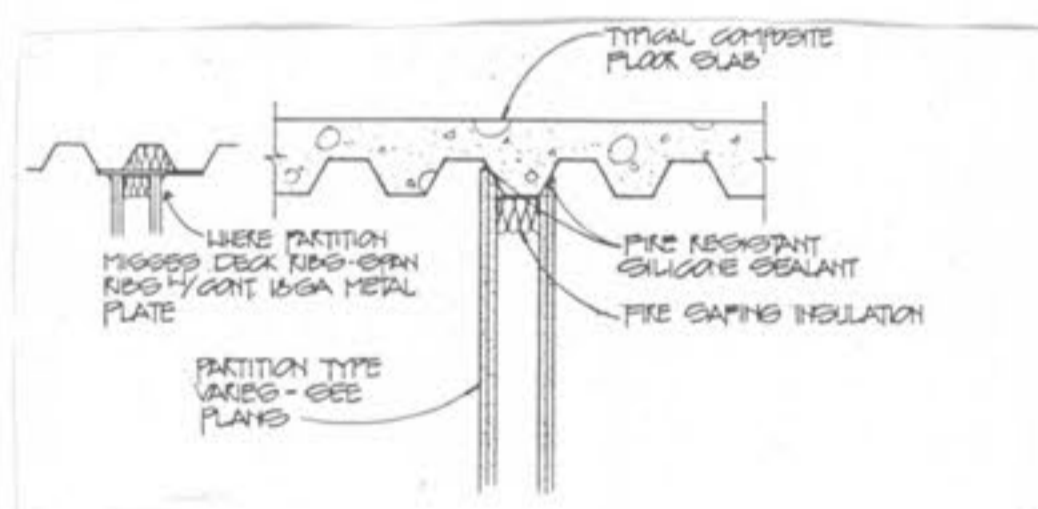


14 DETAIL @ RATED PARTITION SCALE: 3/4"=1'-0" (PARALLEL TO DECK)

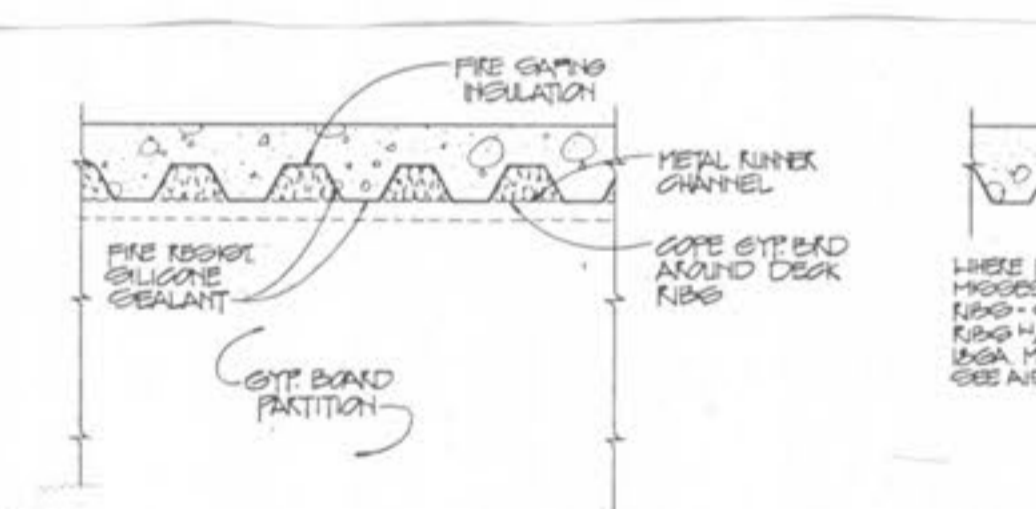


15 DETAIL @ RATED PARTITION SCALE: 3/4"=1'-0" (PERPENDICULAR TO DECK)

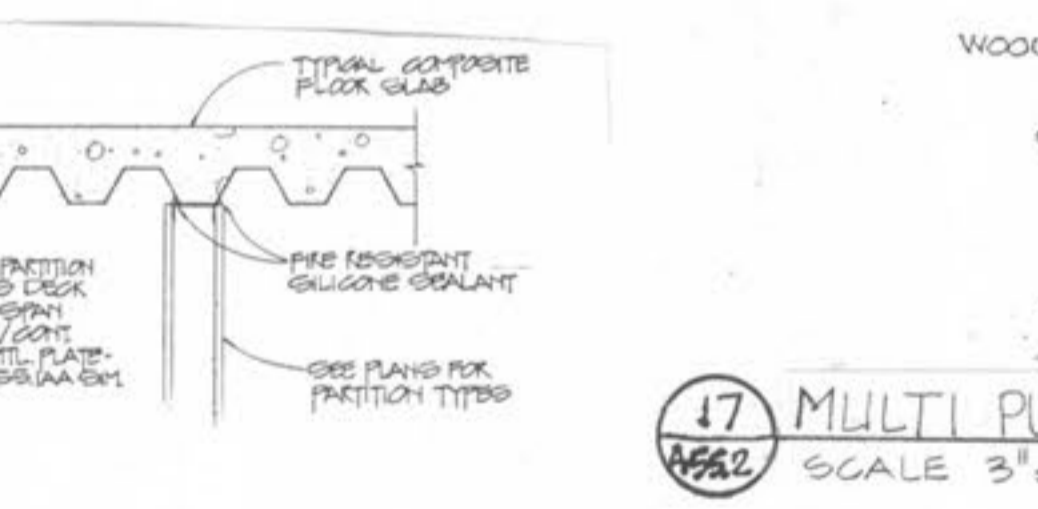


16 DETAIL @ NON-RATED PARTITION SCALE: 3/4"=1'-0" (PARALLEL TO DECK)

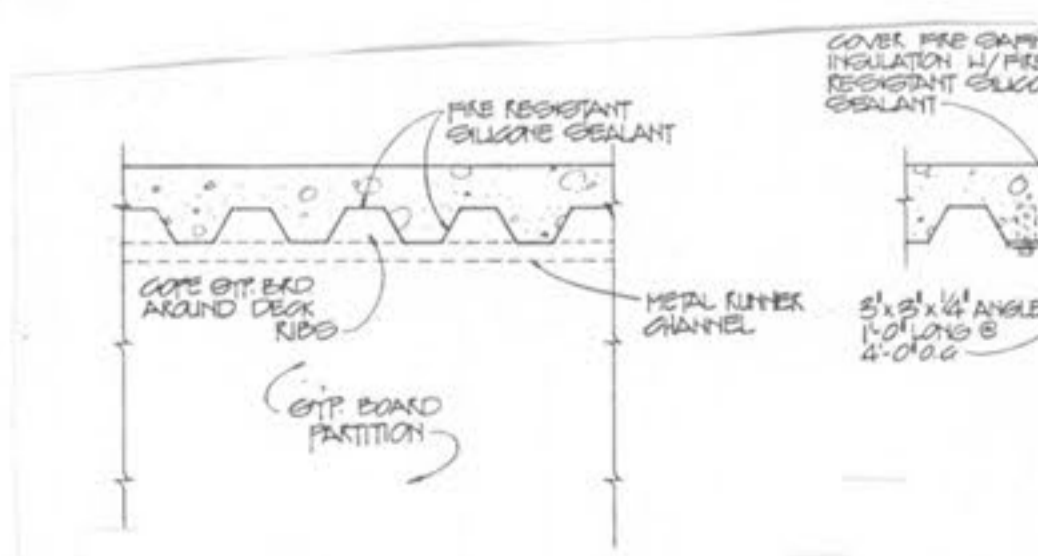


18 DETAIL @ NON-RATED PARTITION SCALE: 3/4"=1'-0" (PERPENDICULAR TO DECK)

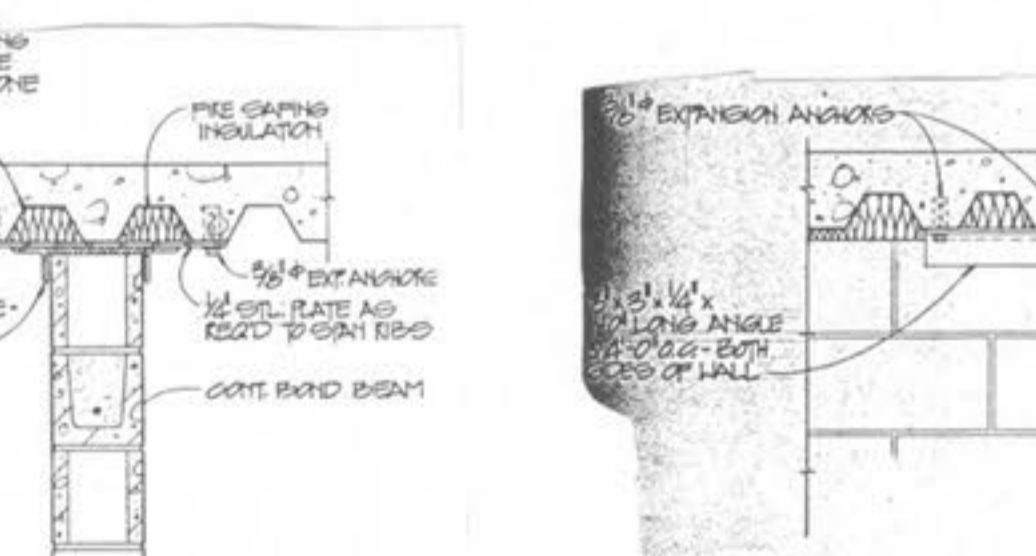


19 DETAIL @ MASONRY PARTITION SCALE: 3/4"=1'-0" (PARALLEL TO DECK)

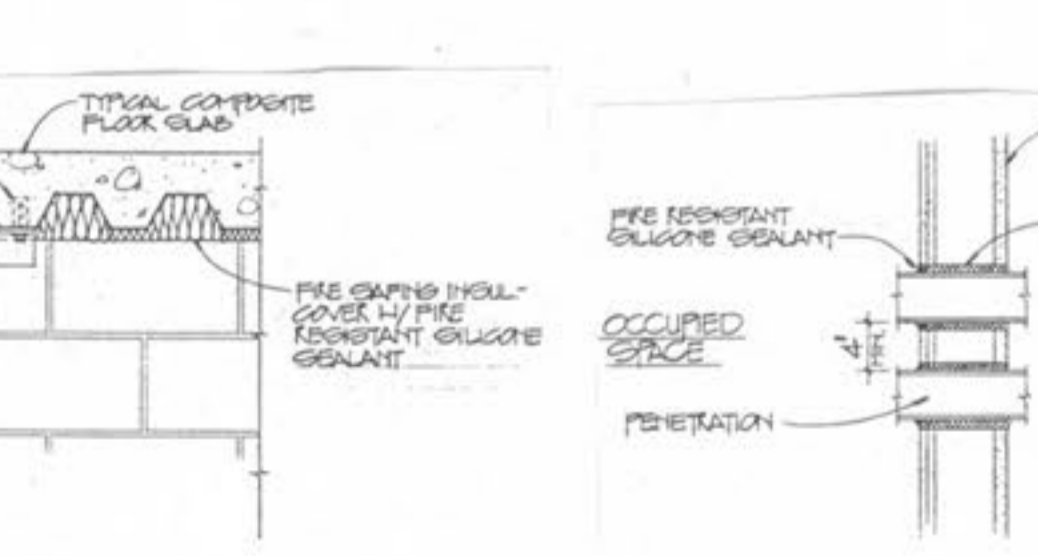

20 DETAIL @ MASONRY PARTITION SCALE: 3/4"=1'-0" (PERPENDICULAR TO DECK)

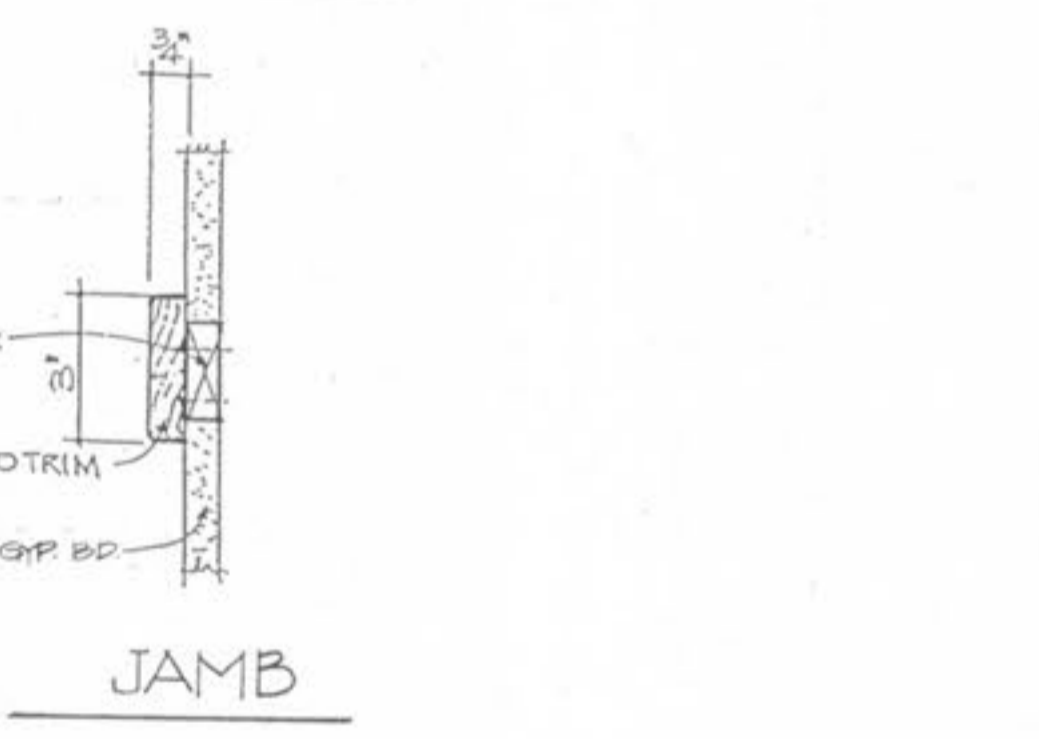

21 PENETRATION THRU RATED PARTITION SCALE: 3/4"=1'-0"

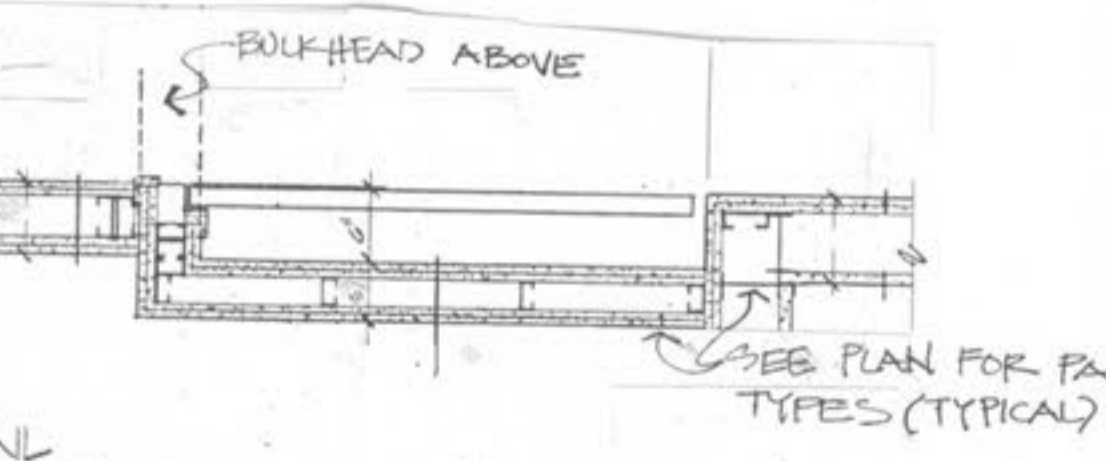

22 POCKET DOOR DETAIL SCALE: 3/4"=1'-0"