



P
I-B
WATER ISOMETRIC
WEST WING

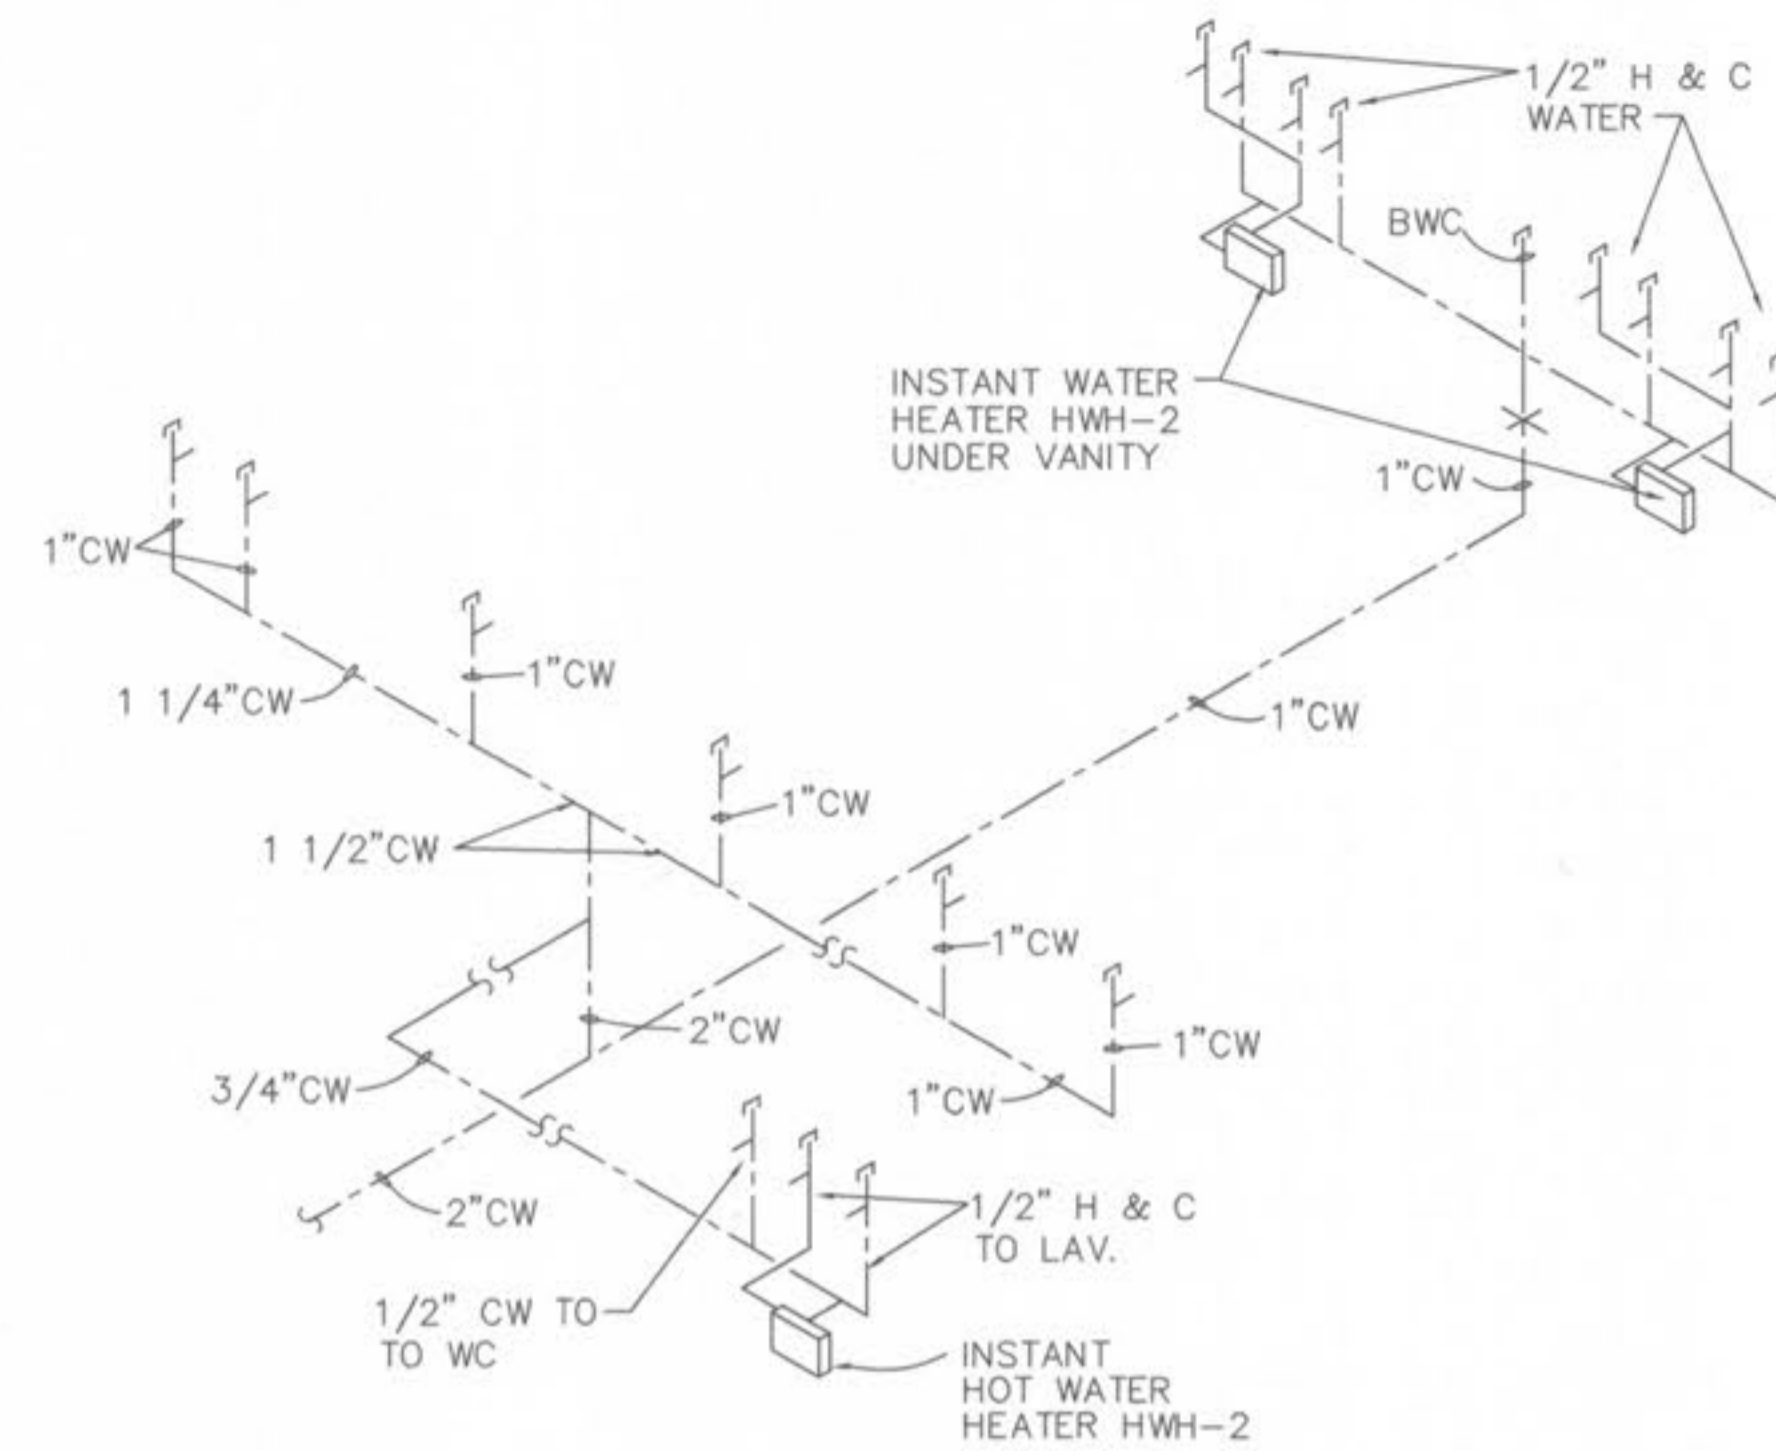

P
I-D
WATER ISOMETRIC
SOUTH WING

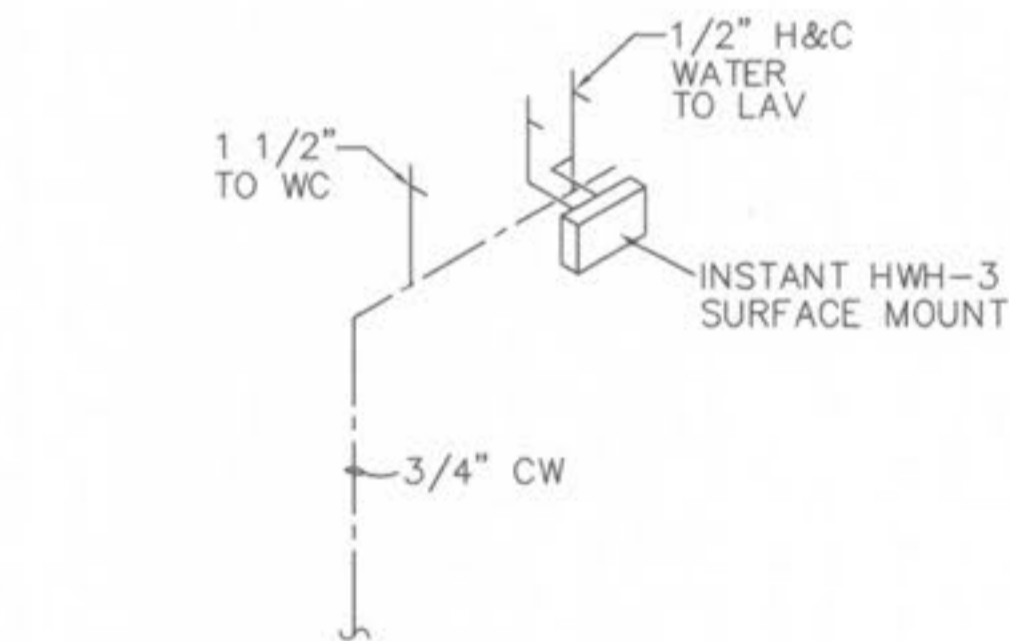

P
I-C
WATER ISOMETRIC
SOUTH WING

