


NOTE:
 ALL LOTS FRONTING ON EMGE ROAD SHALL HAVE
 CIRCLE DRIVES OR TURN-AROUNDS TO PREVENT
 VEHICLES FROM BACKING ONTO EMGE ROAD

*CHECK WITH M.H. 102
 FOR PROPER LOCATIONS.*

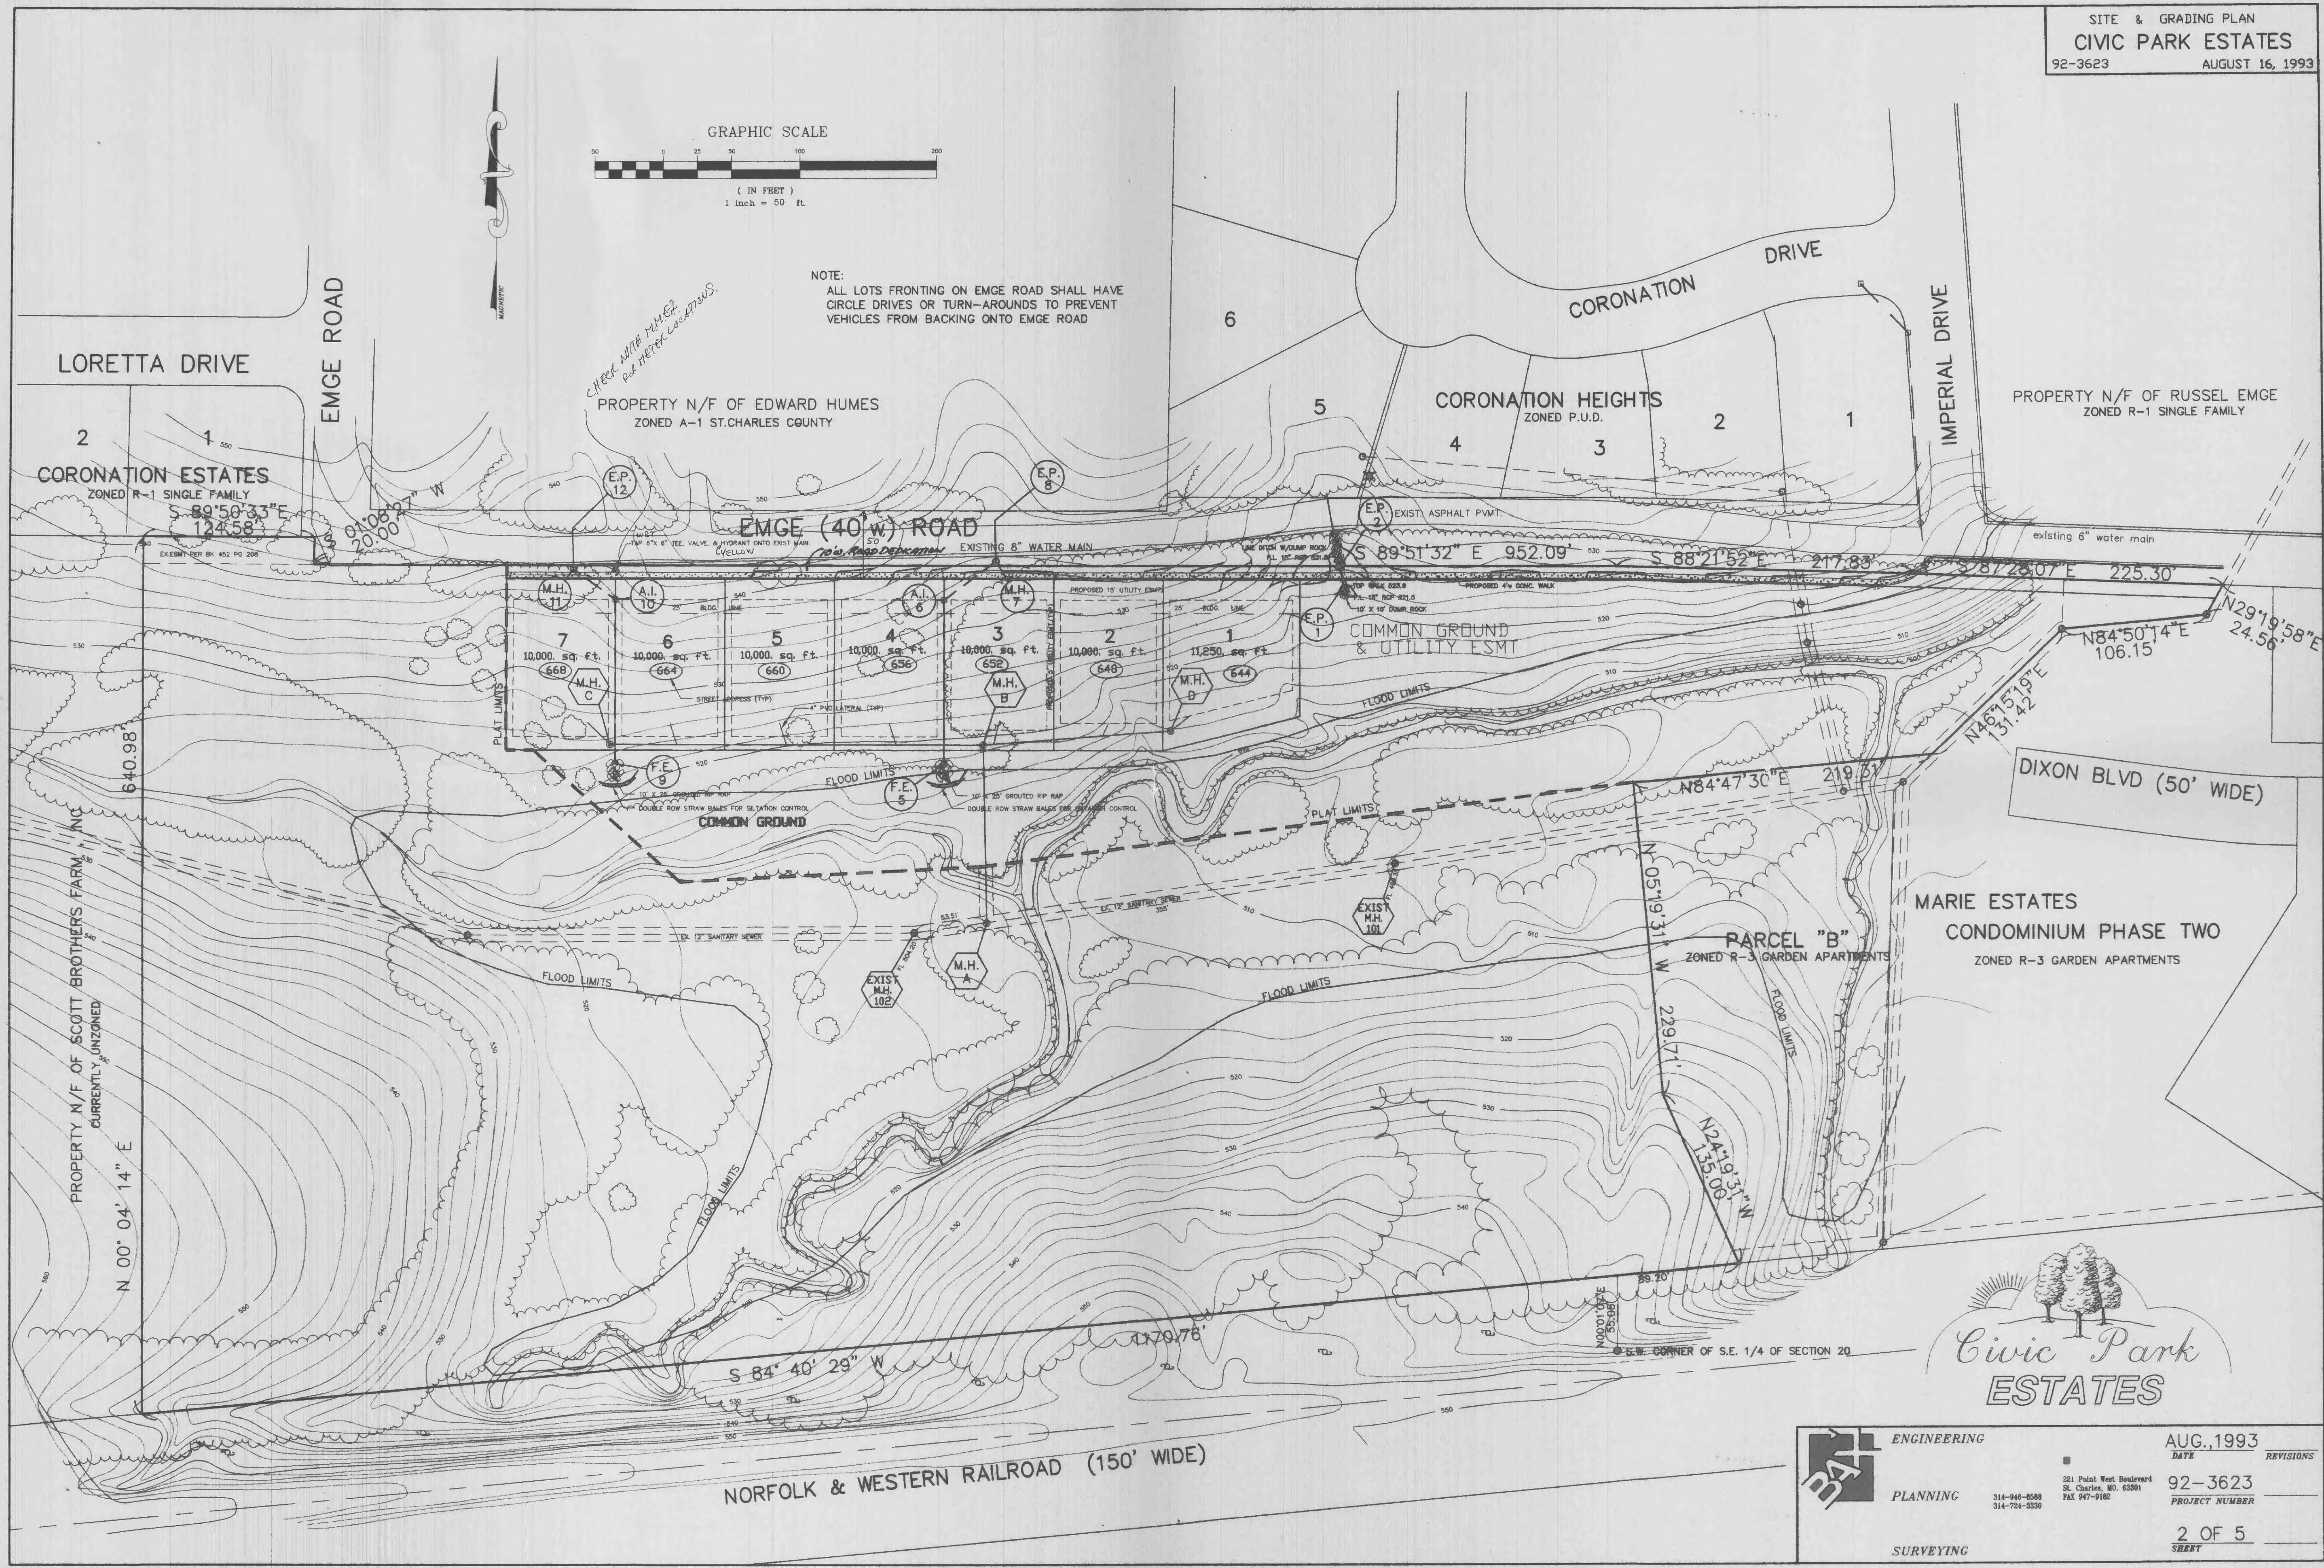

	ENGINEERING	DATE	AUG., 1993
	PLANNING	PROJECT NUMBER	92-3623
	SURVEYING	SHEET	2 OF 5

221 Point West Boulevard
 St. Charles, MO. 63301
 314-946-8588
 314-724-3330
 FAX 947-9182