
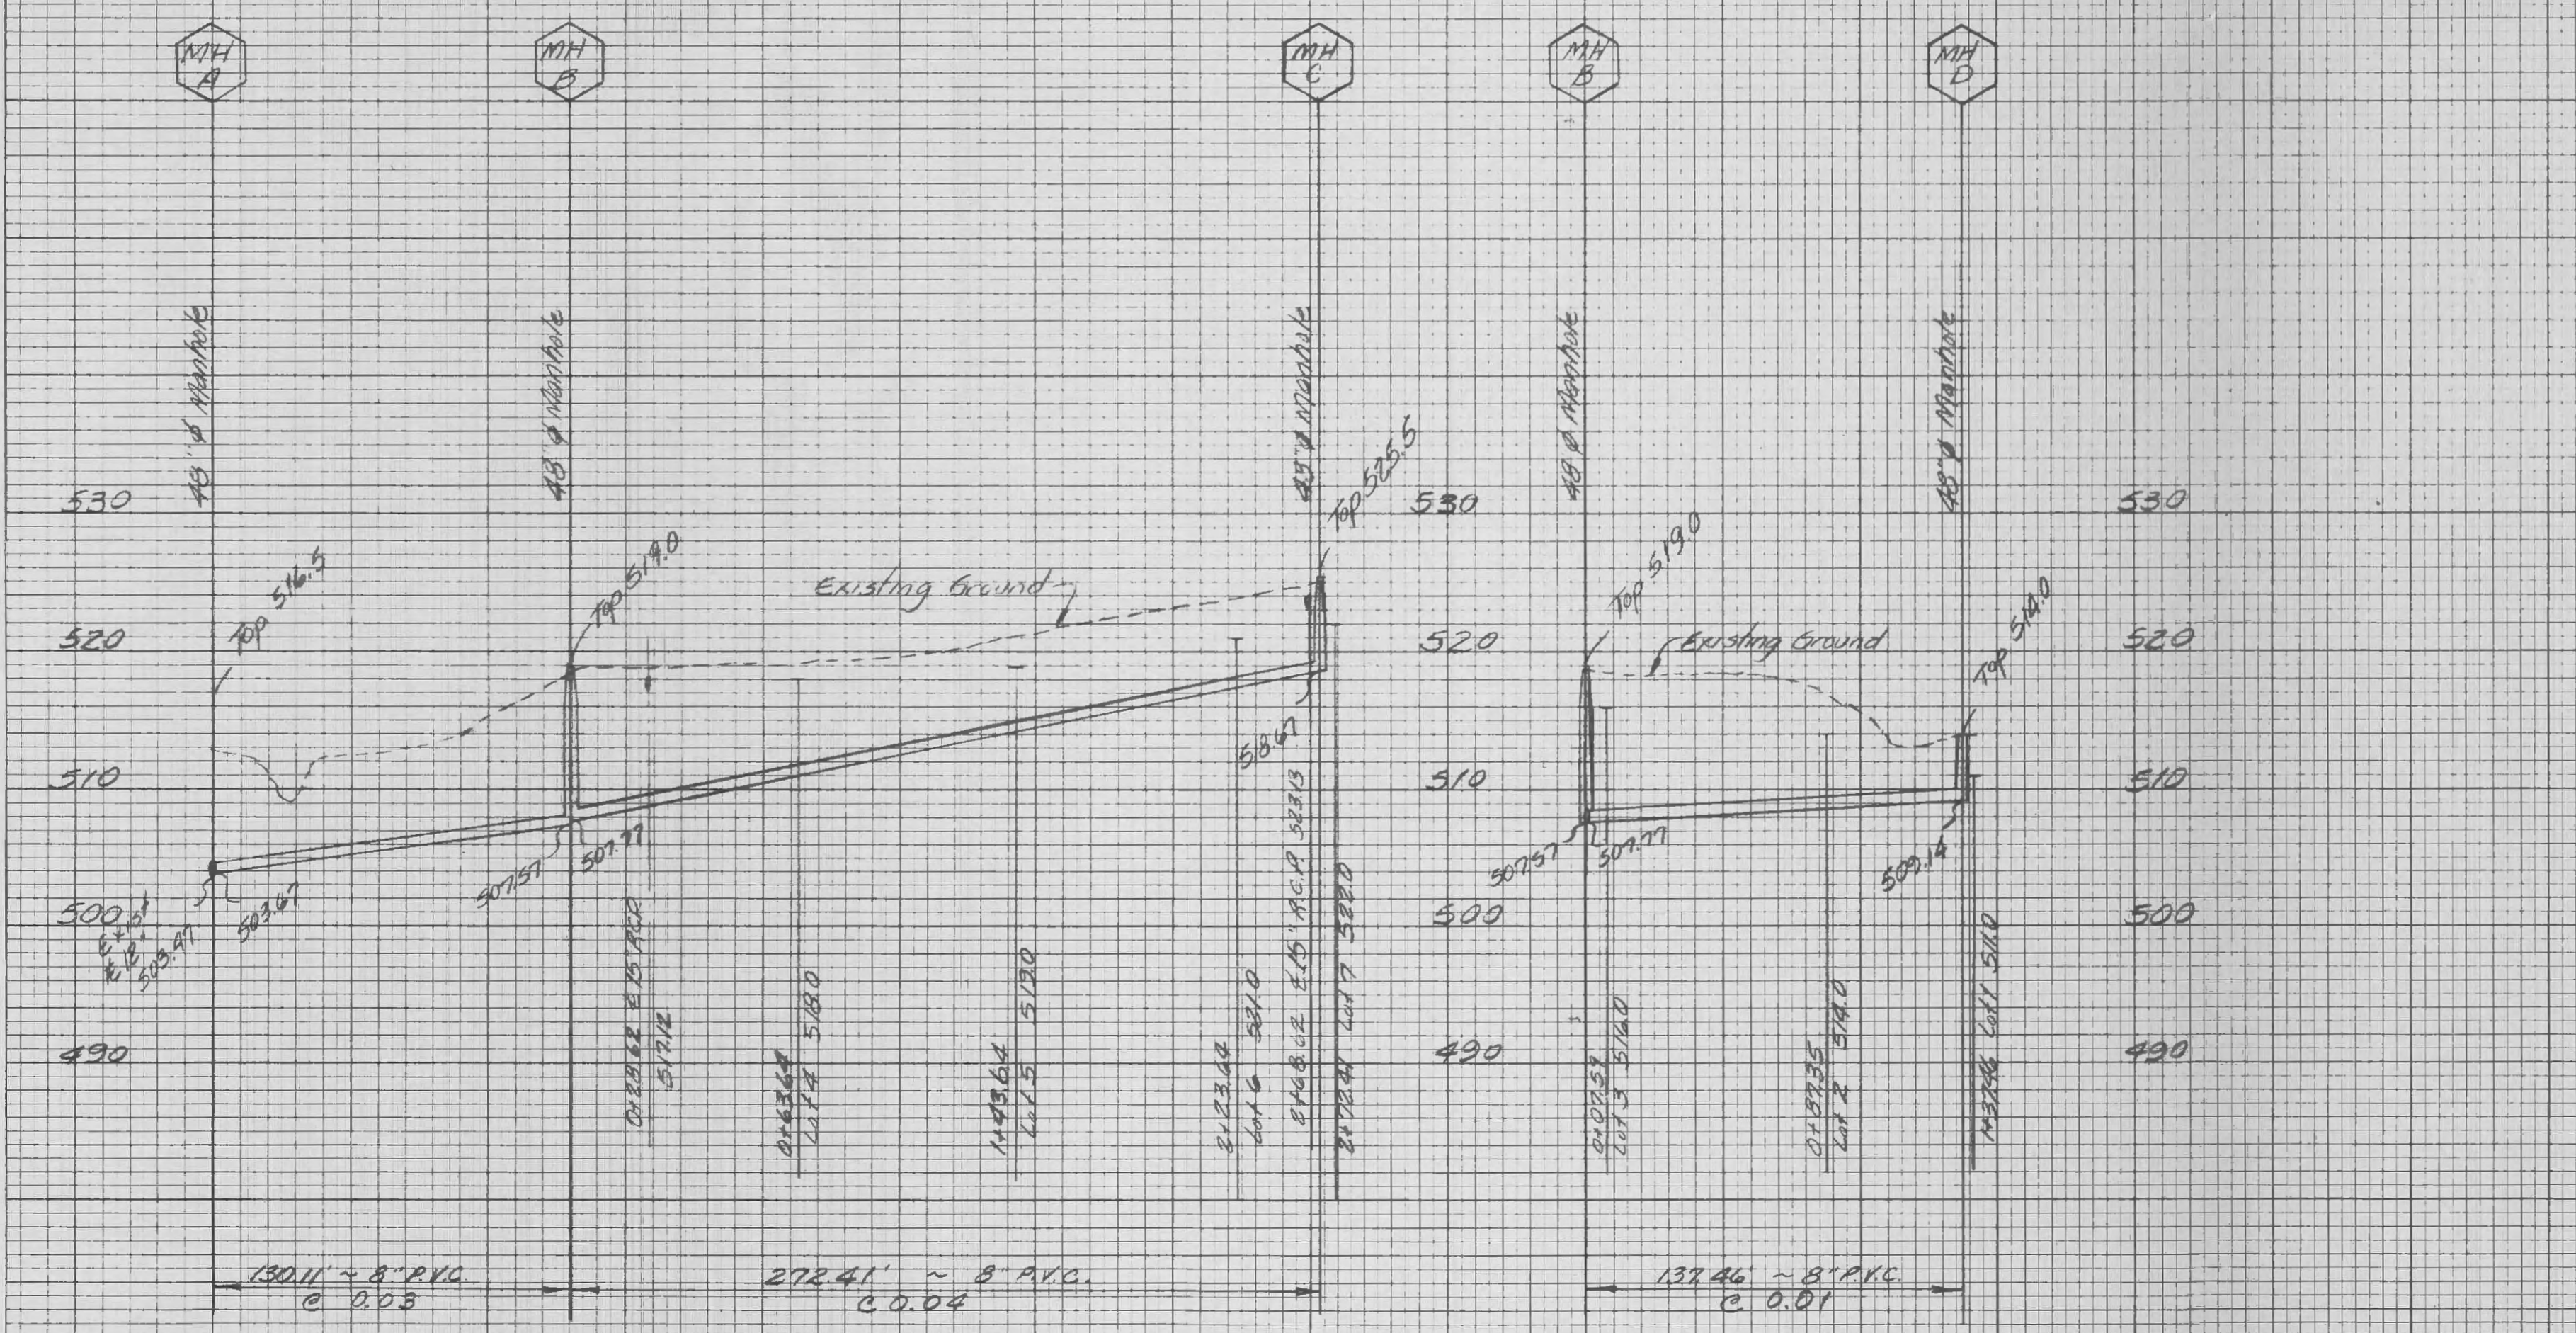


FINAL SURVEY
 DATE: _____
 BY: _____
 CHECKED: _____
 APPROVED: _____
 TITLE: _____
 NO. _____
 AREA: _____
 CHECKED: _____

ORIGINAL SURVEY
 DATE: _____
 BY: _____
 CHECKED: _____
 APPROVED: _____
 TITLE: _____
 NO. _____
 AREA: _____
 CHECKED: _____

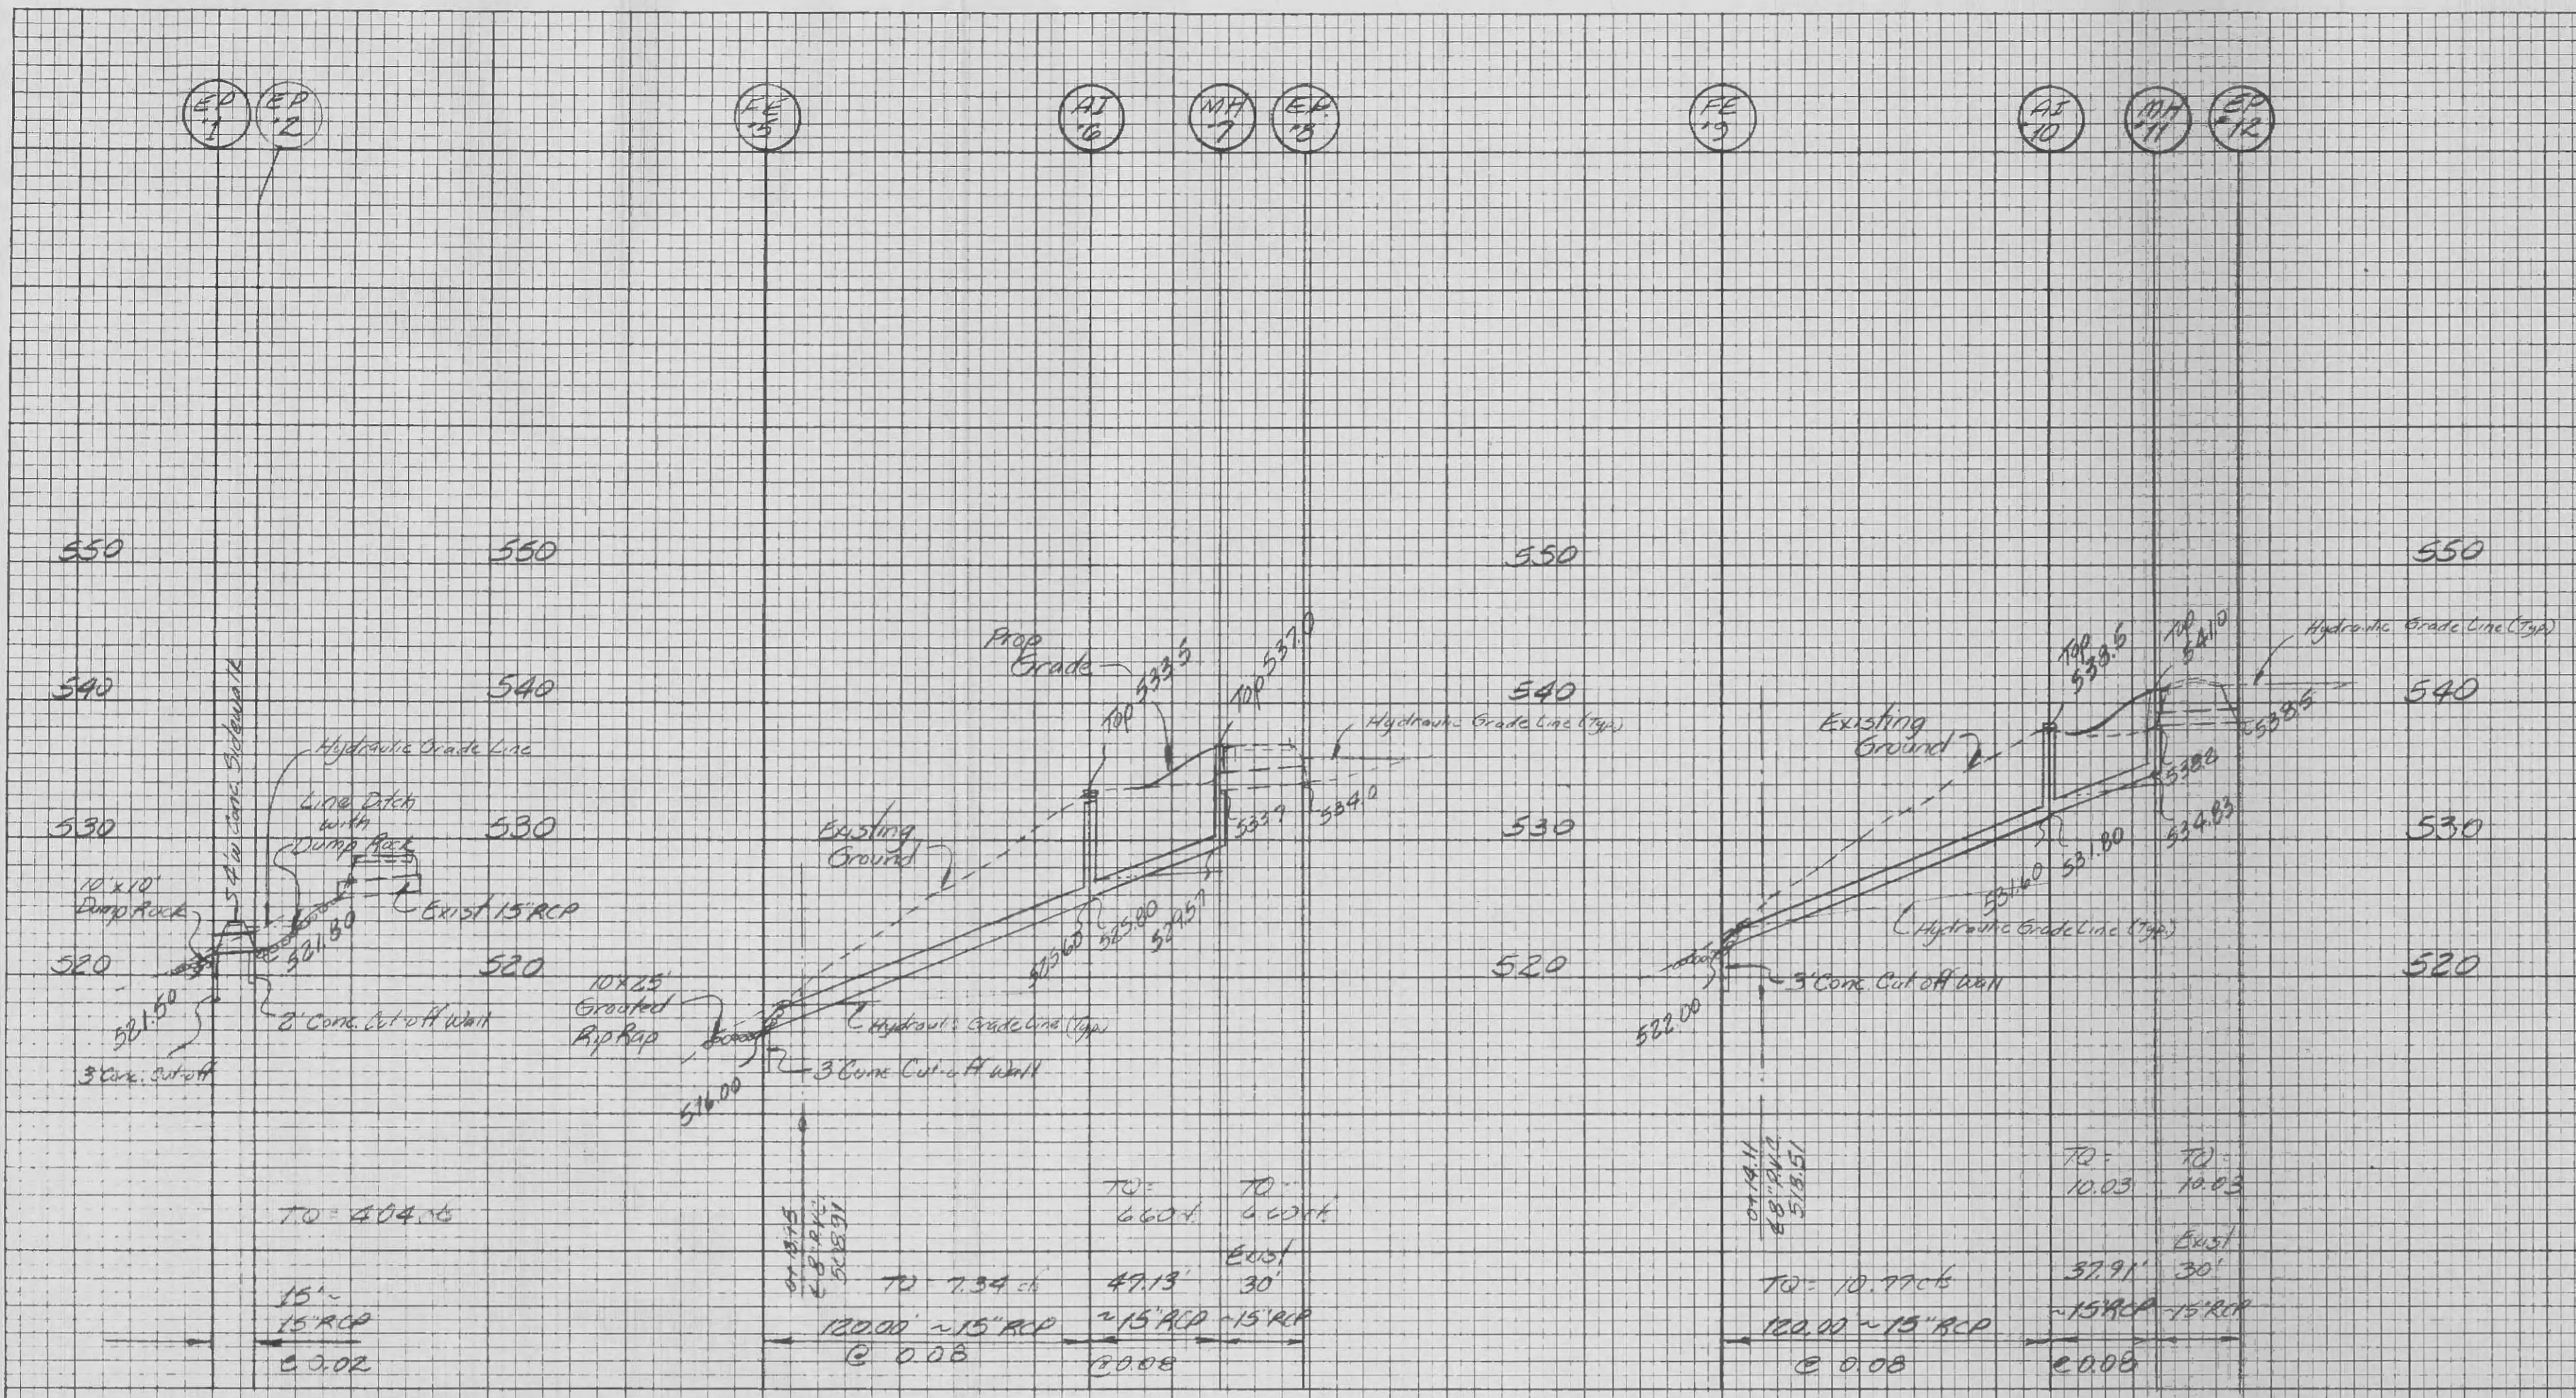

Scale 1" = 50' Hor
 1" = 10' Vert