

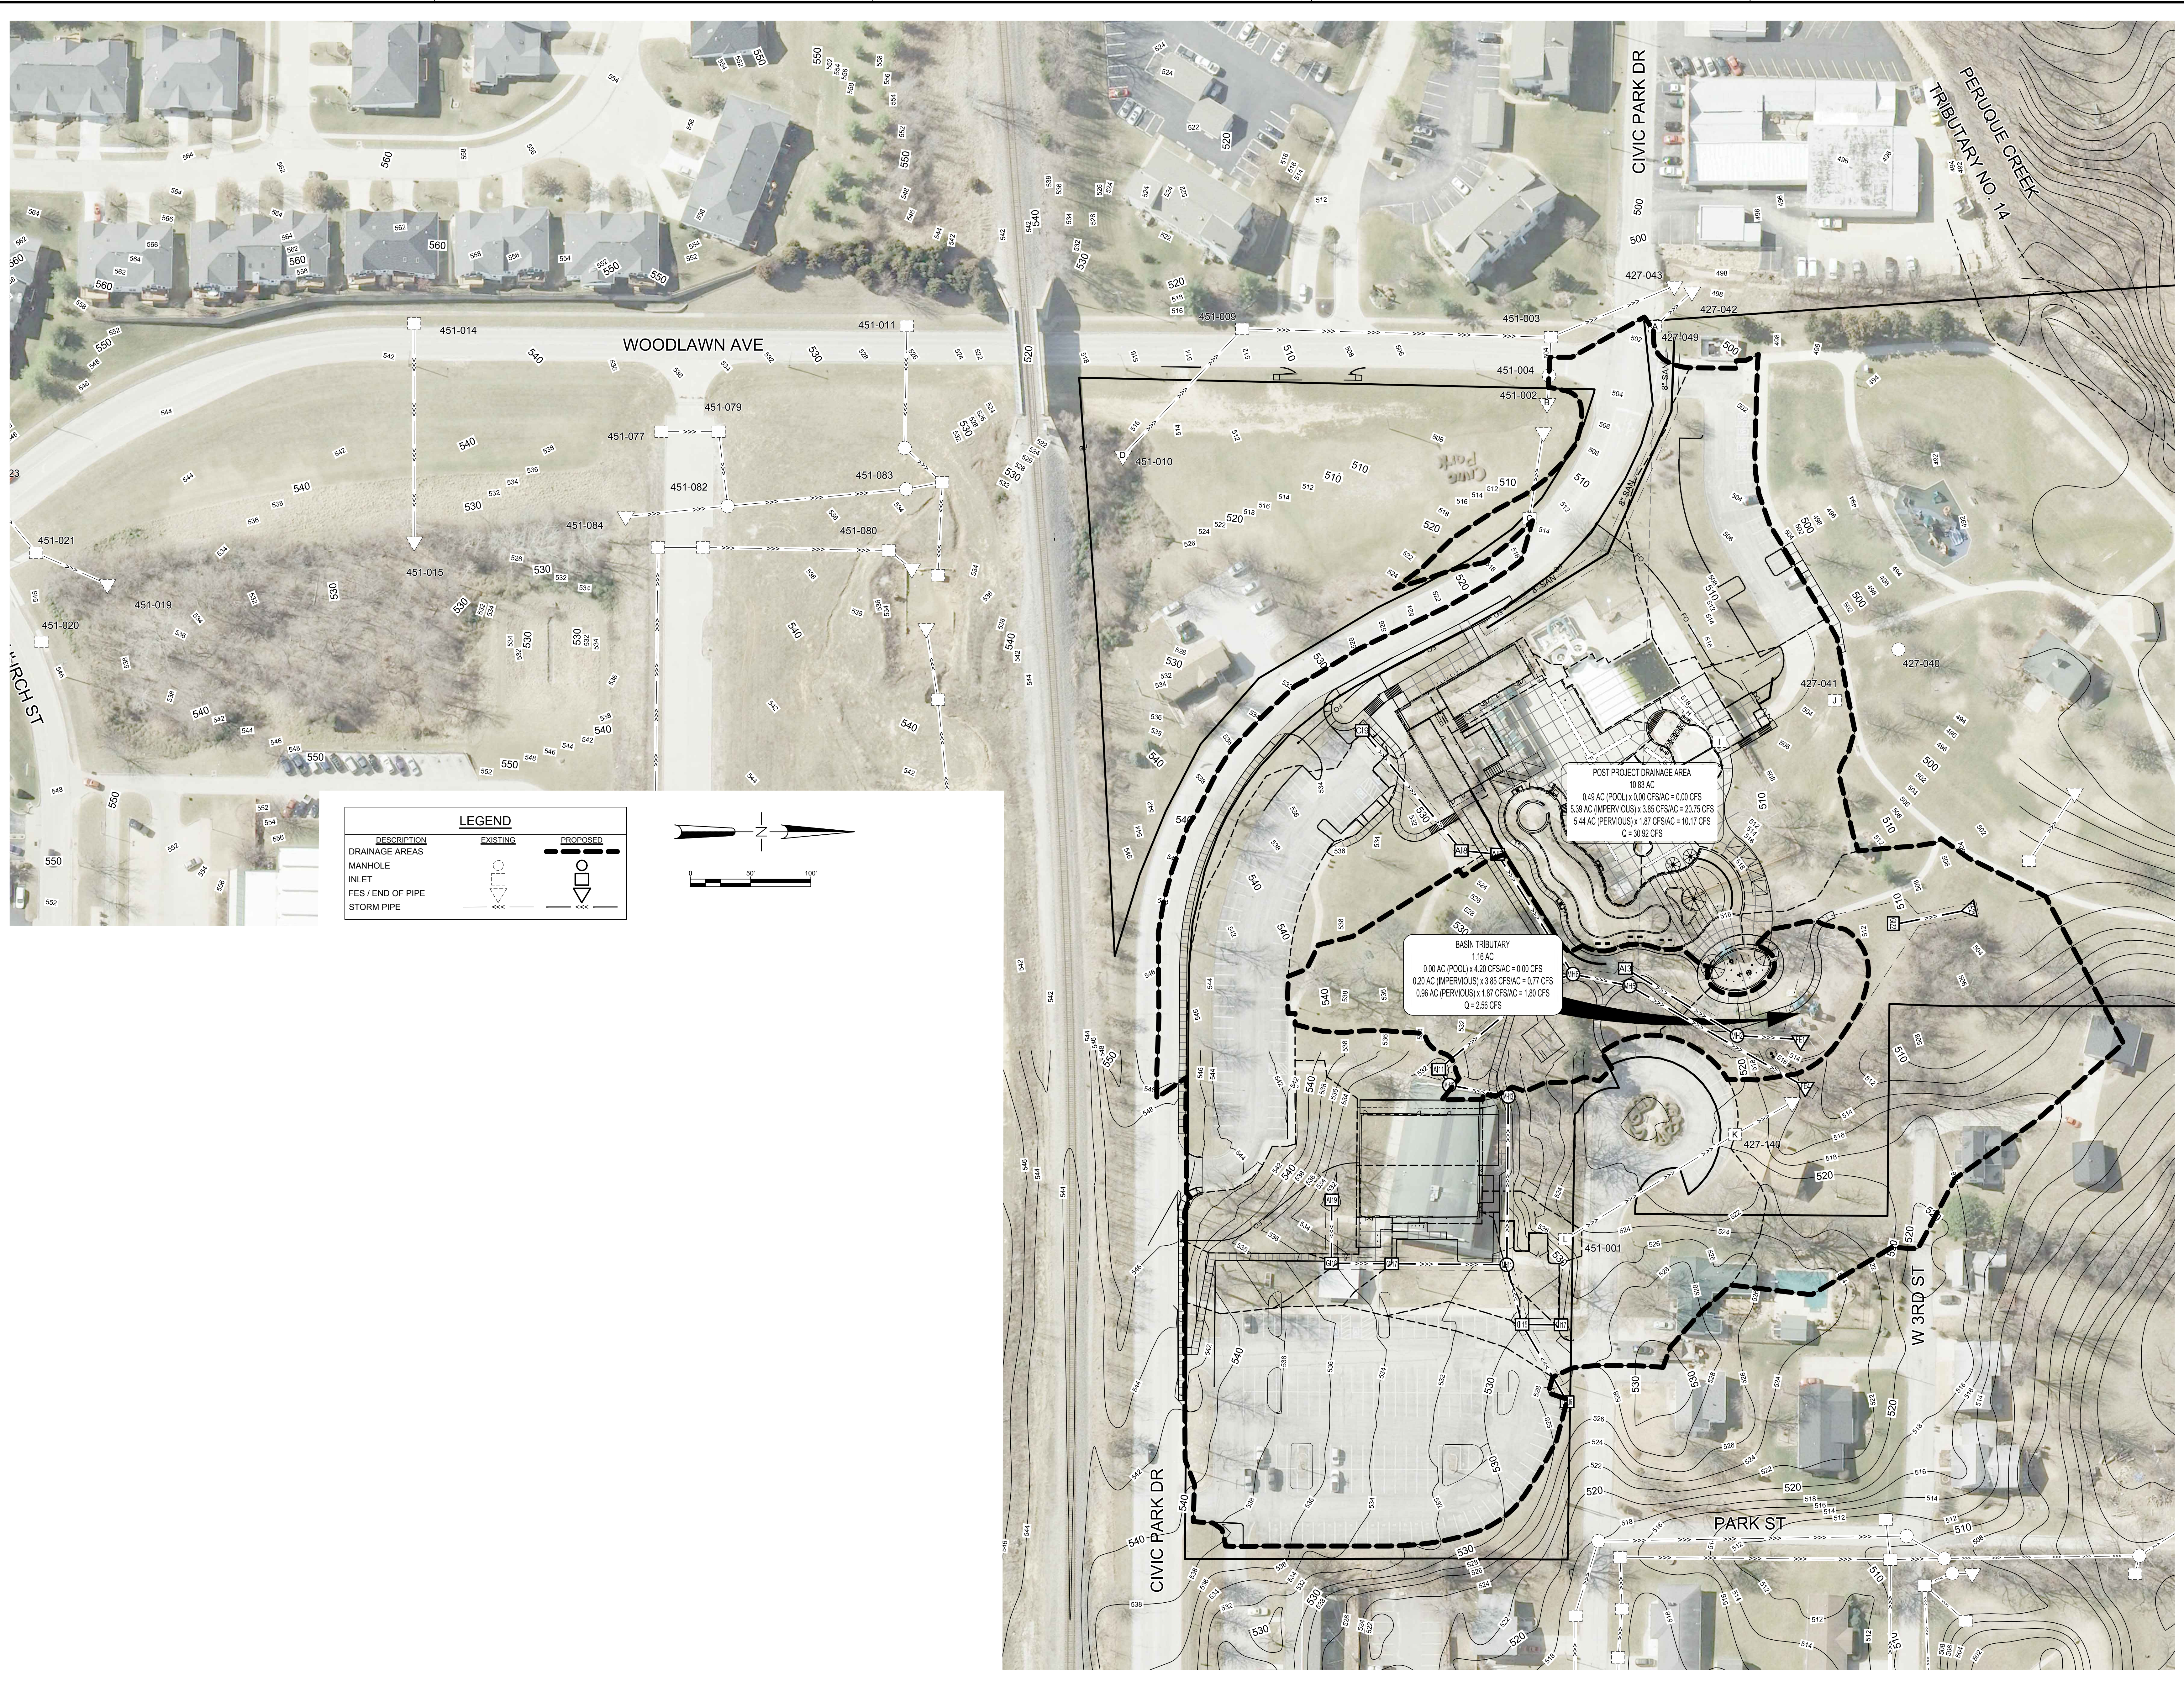


K:\O'FALLON\MO\MO160184_SFS OF FALLON CIVIC PARK\8 CAD\07 CIVIL\DRAINAGE AREA MAP.DWG
 © 2017 2:04:03 PM

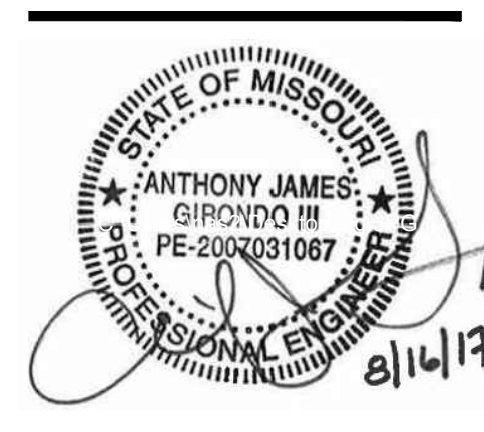

DESCRIPTION	LEGEND	
	EXISTING	PROPOSED
DRAINAGE AREAS		
MANHOLE		
INLET		
FES / END OF PIPE		
STORM PIPE		

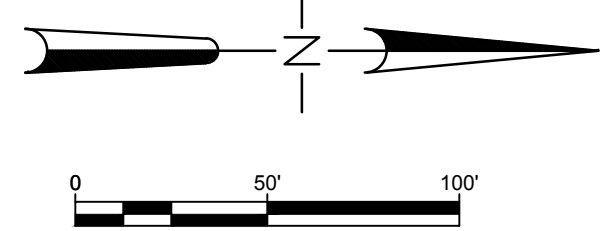

CIVIC PARK IMPROVEMENTS

O'Fallon Parks and Rec
 Civic Park, O'Fallon,
 Missouri

MARK	DATE	DESCRIPTION

SFS PROJECT NO.: 1682
 ISSUED FOR: CONSTRUCTION DOCUMENTS
 ISSUE DATE: 07/27/2017
 © 2017 SFS ARCHITECTURE

DETENTION
 DRAINAGE AREA
 MAP
C5-04