


O'FALLON GARDENS
P.B. 5 PG. 8

CORONATION ESTATES
P.B. 30 PG. 82

LORETTA DRIVE (50' WIDE)

12
PRE Flow = 55.90 cfs.
19.92 cfs.
23.85 cfs.
19.46 cfs.
43.81 cfs.

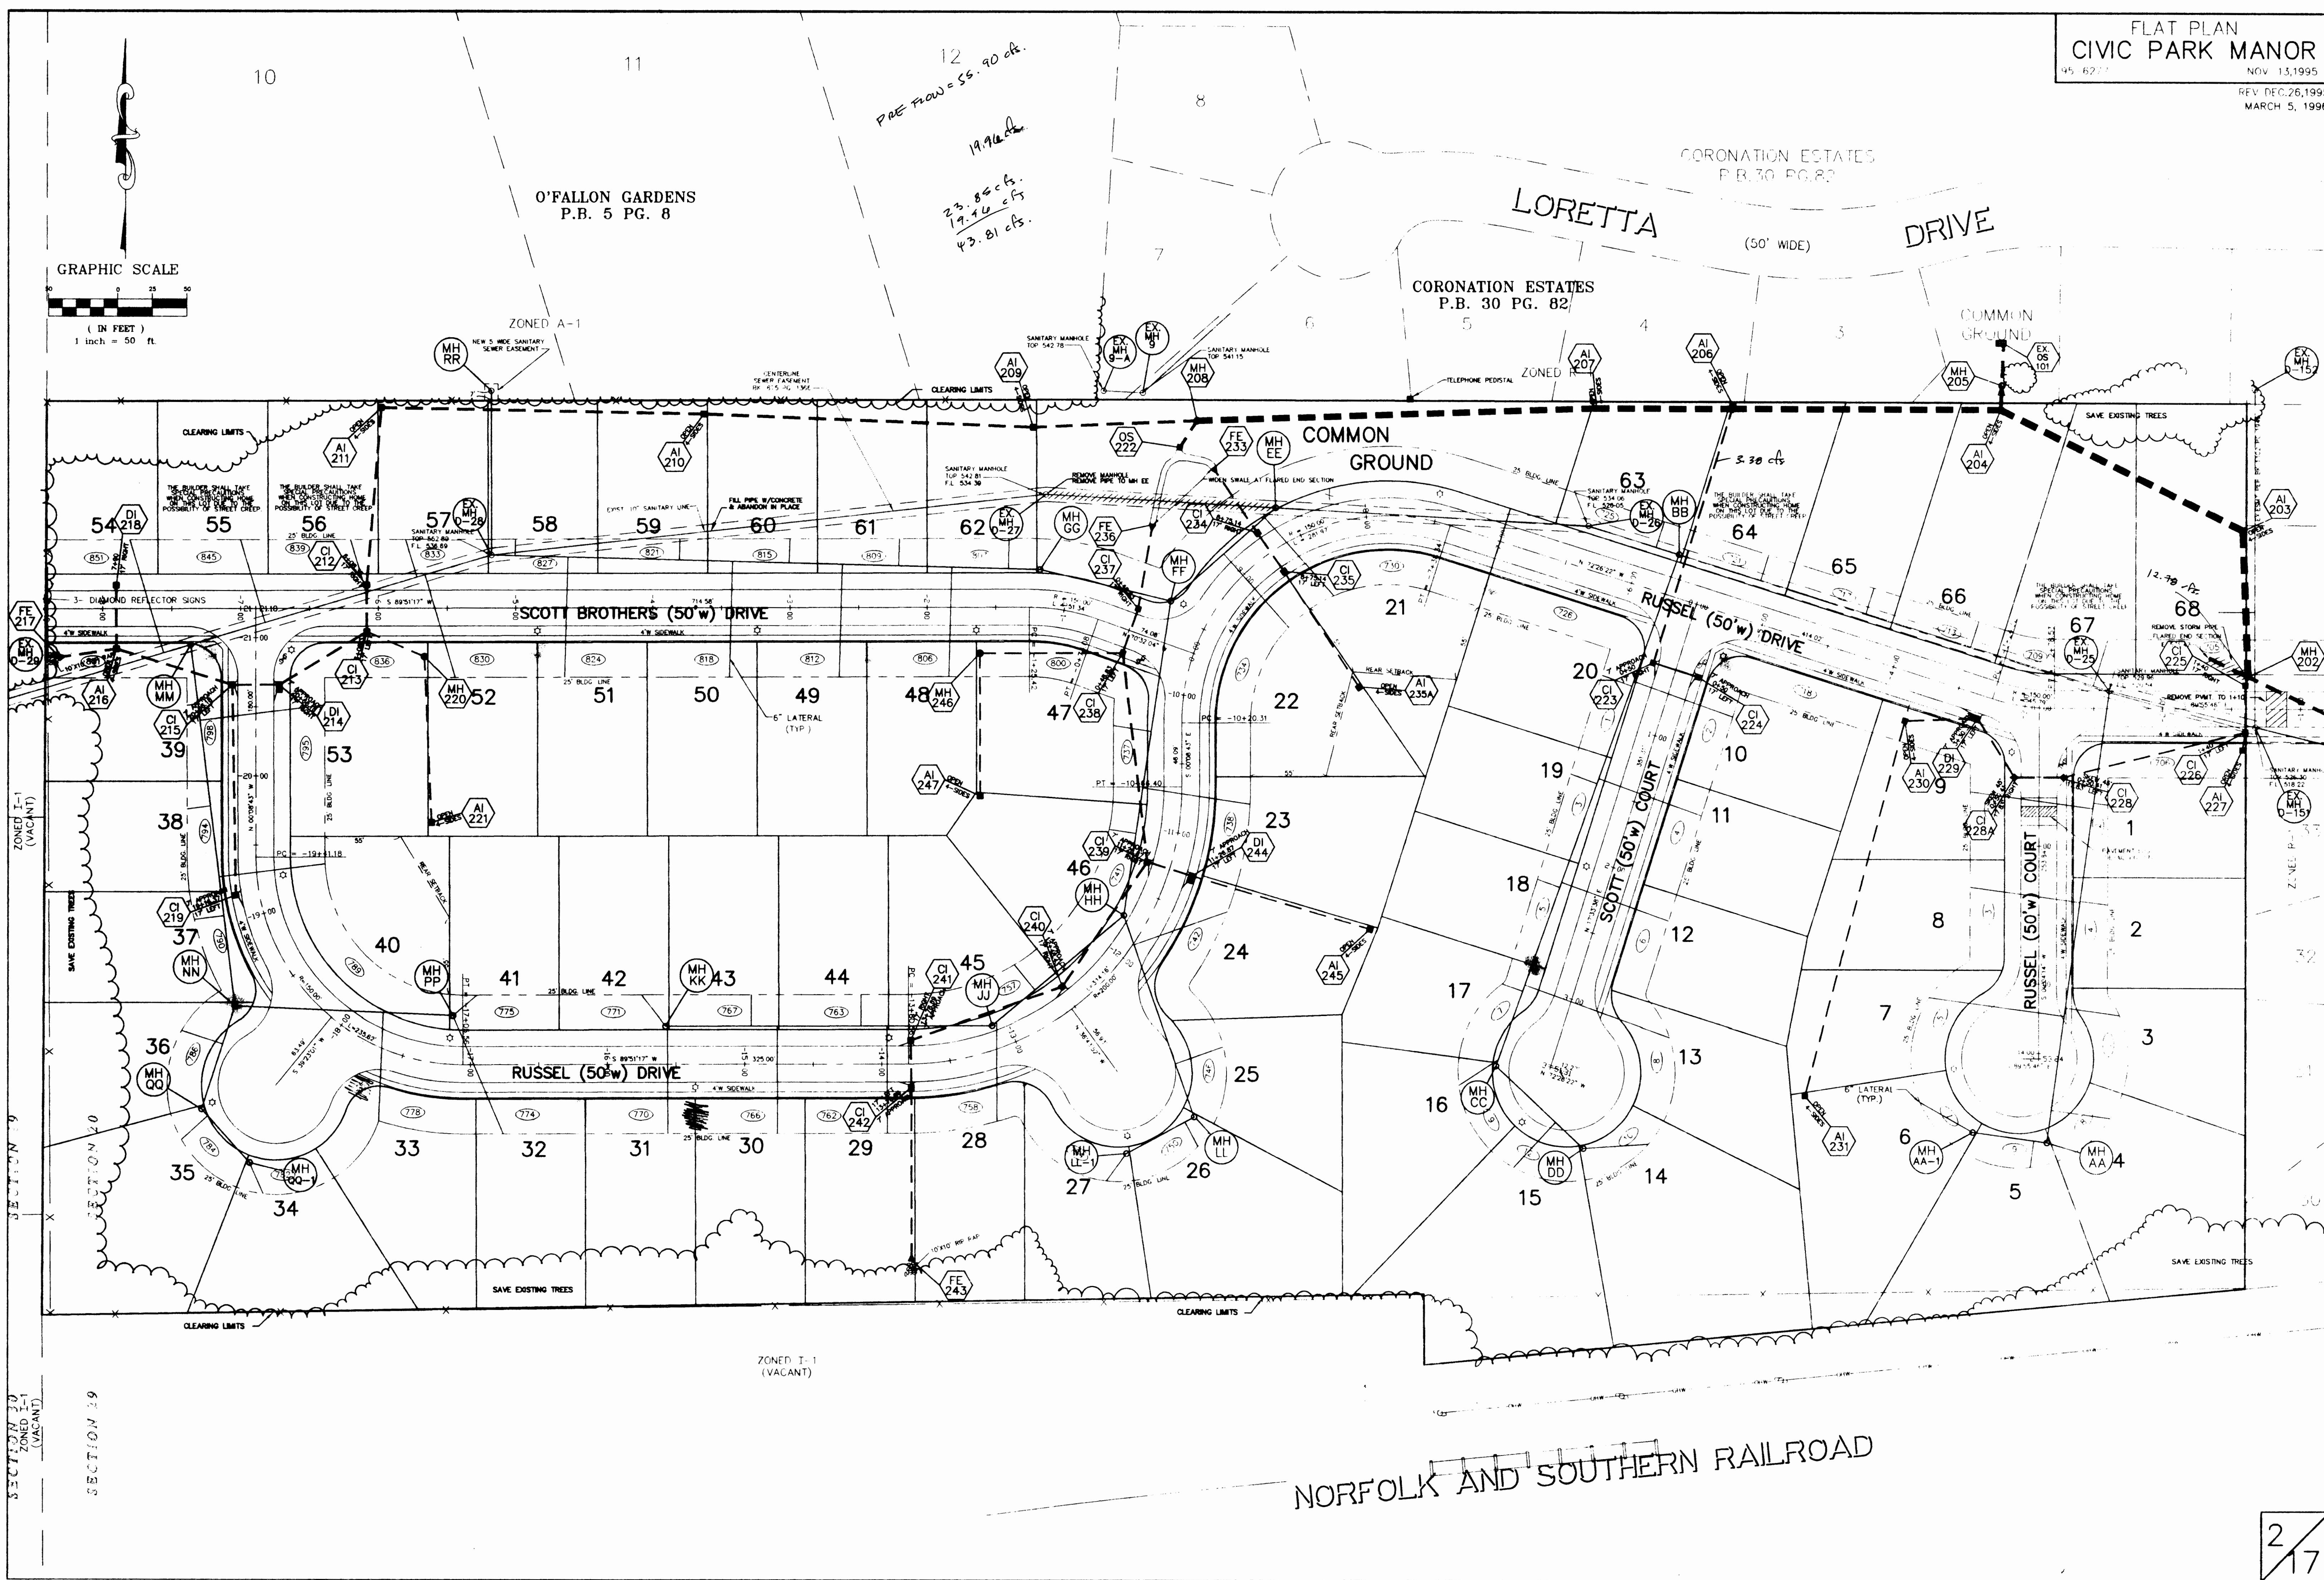

NORFOLK AND SOUTHERN RAILROAD