


ISSUE	REMARKS/DATE
1	3-21-17 INITIAL SUBMITTAL
2	6-6-17 REVISED PER CITY COMMENTS
3	7-20-17 REVISED PER CITY COMMENTS
4	8-7-17 APPROVAL

PROJECT TITLE

COBBLESTONE CROSSING
OF ALLON, MISSOURI

THE STERLING CO.
ENGINEERS & SURVEYORS
5055 New Baumgartner Road
St. Louis, Missouri 63129
Ph: 314-487-8944
www.sterling-eng-sur.com
Corporate Certificate of Authority #001348

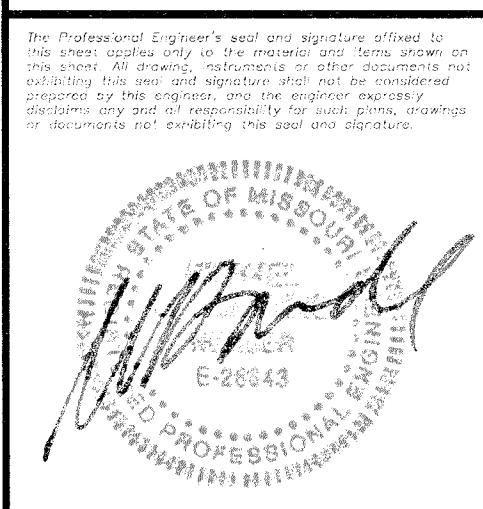

Date: 8/7/2017
Michael G. Boerding
License No. MO E-26543
Civil Engineer


McBRIDE HYLAND GREEN, LLC
16091 SWINGLEY RIDGE ROAD, SUITE 300
CHESTERFIELD, MISSOURI 63017
Ph: 636-537-2000
Fax: 636-537-2546
www.mcbriدهomes.com

SITE SECTIONS

P+Z No. 29-16.01
City No.
Date: Aug. 7, 2017
Job No. 16-08-239

Page No.
14.3
IMP

Drawing name: V:\1608239 Dames Park\Drawings\Engineering\Improvements\239 Imp.dwg Plotted on: Aug 07, 2017 - 3:24pm Plotted by: hmlrnr

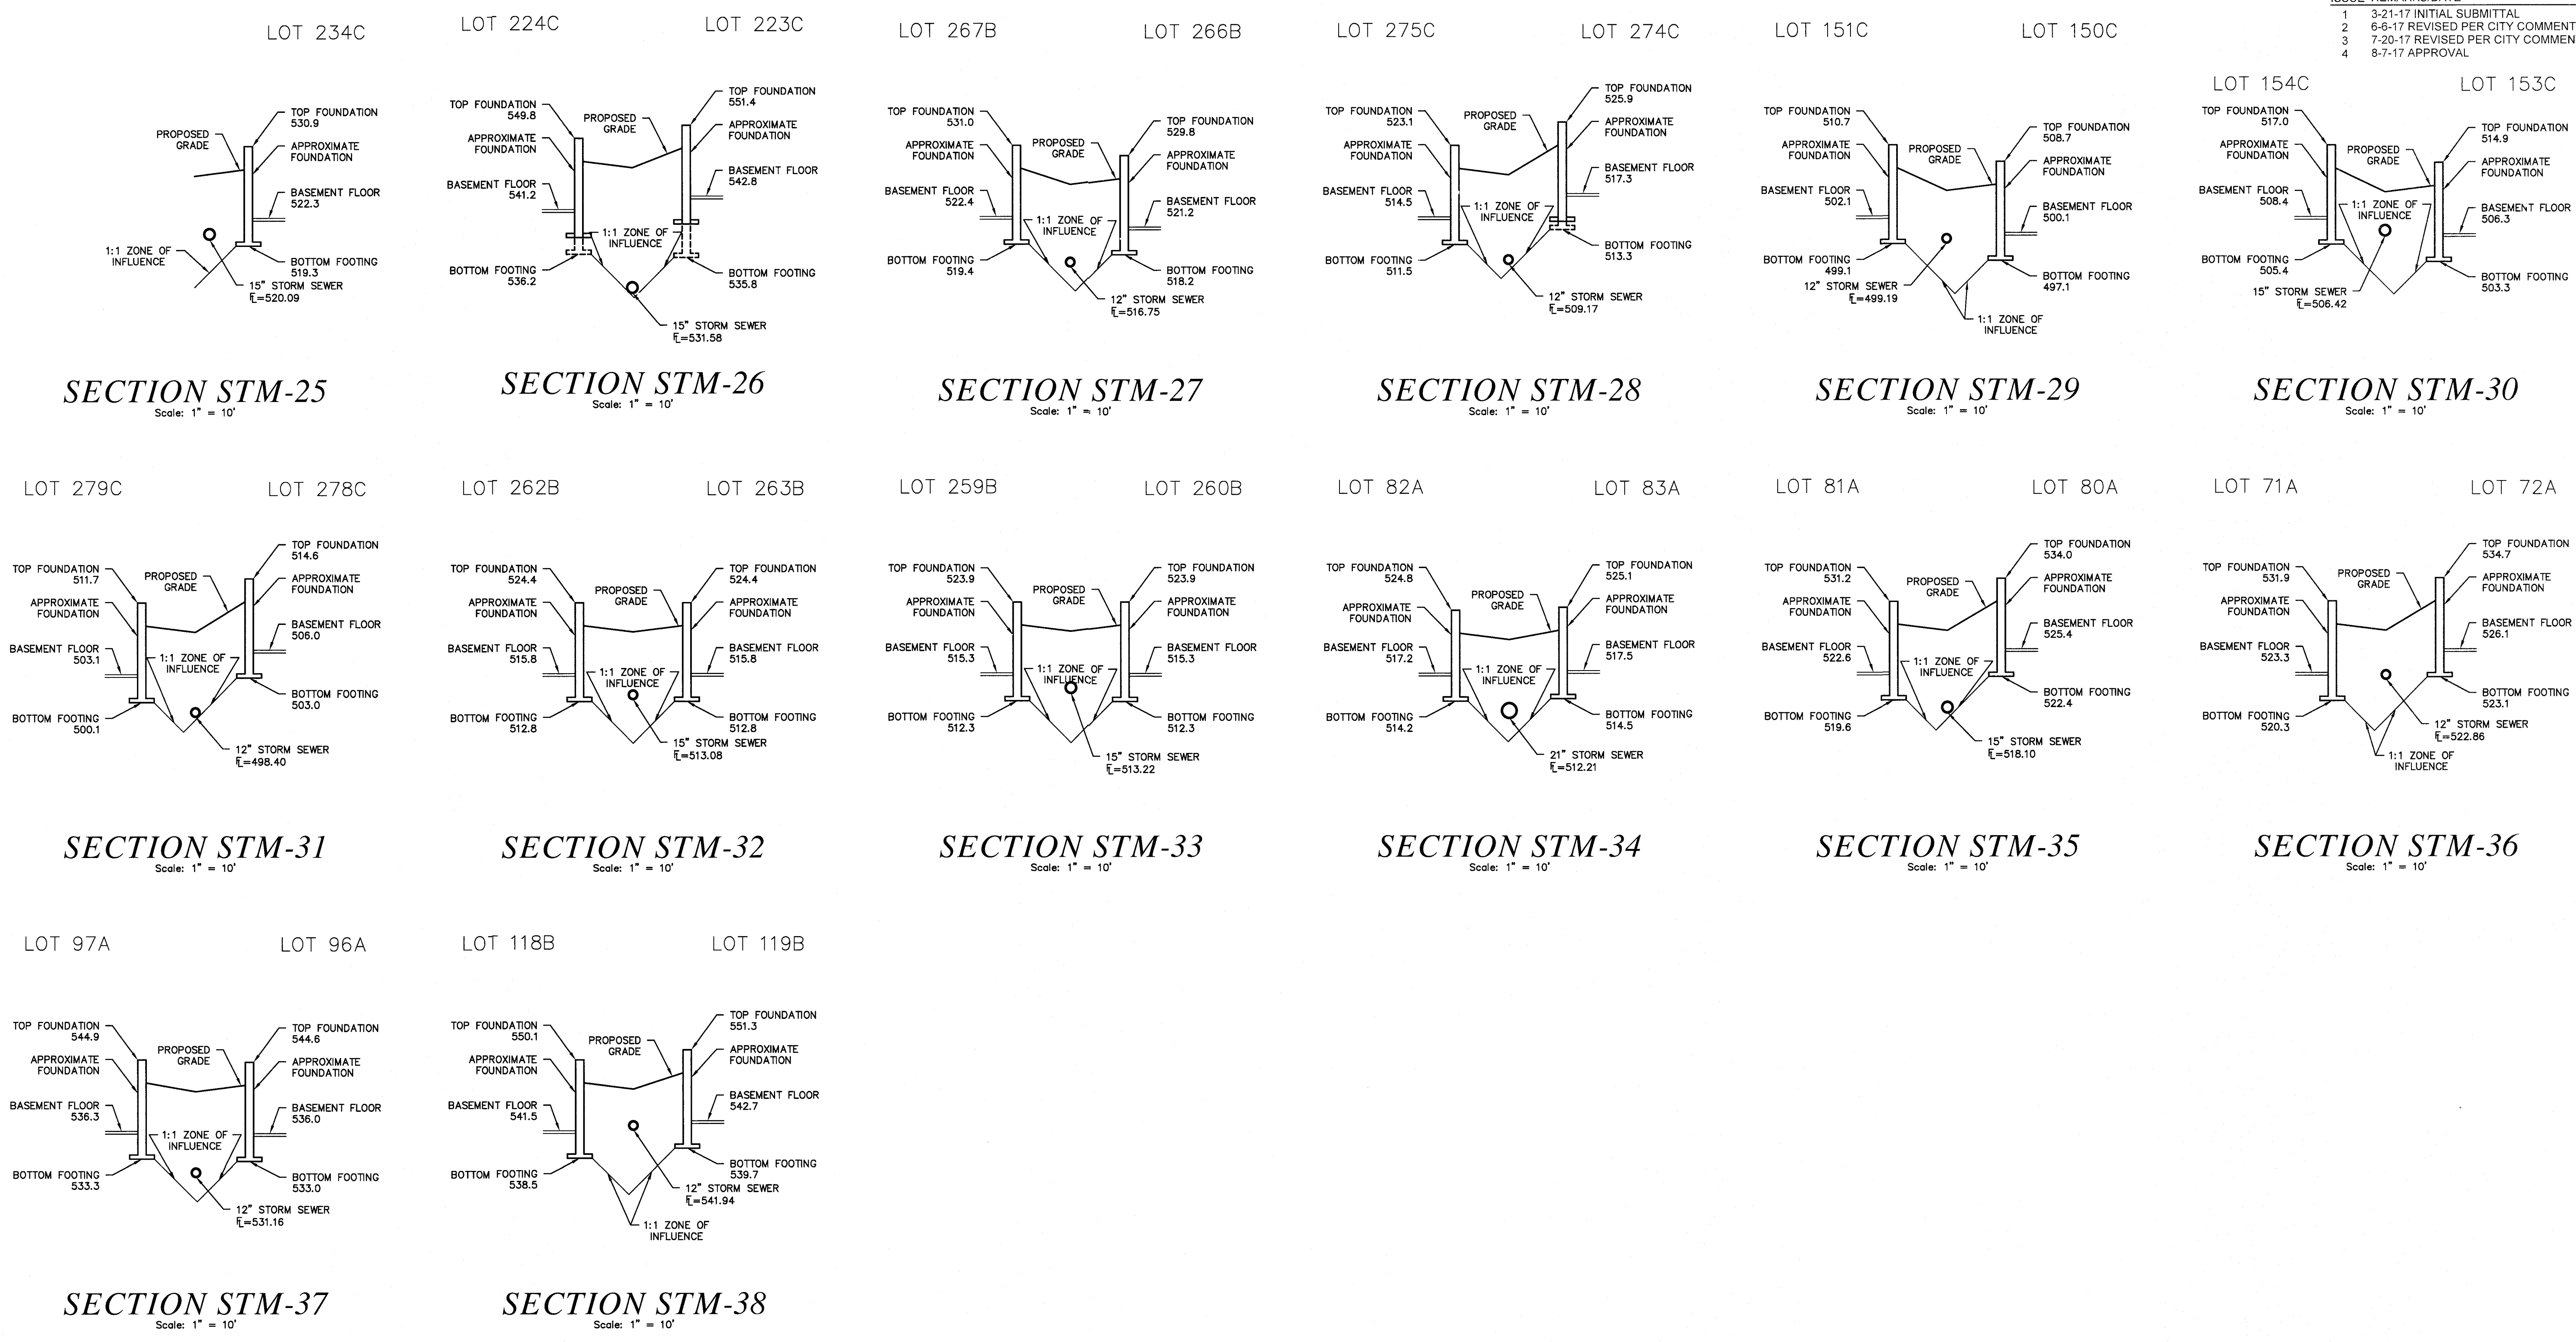

SECTION STM-25
Scale: 1" = 10'

SECTION STM-26
Scale: 1" = 10'

SECTION STM-27
Scale: 1" = 10'

SECTION STM-28
Scale: 1" = 10'

SECTION STM-29
Scale: 1" = 10'

SECTION STM-30
Scale: 1" = 10'

LOT 279C LOT 278C

LOT 262B LOT 263B

LOT 259B LOT 260B

LOT 82A LOT 83A

LOT 81A LOT 80A

LOT 71A LOT 72A

SECTION STM-31
Scale: 1" = 10'

SECTION STM-32
Scale: 1" = 10'

SECTION STM-33
Scale: 1" = 10'

SECTION STM-34
Scale: 1" = 10'

SECTION STM-35
Scale: 1" = 10'

SECTION STM-36
Scale: 1" = 10'

LOT 97A LOT 96A

LOT 118B LOT 119B

SECTION STM-37
Scale: 1" = 10'

SECTION STM-38
Scale: 1" = 10'