



Drawing name: V:\1608239\Drawings\Engineering\Improvements\1608239 Imp - SURFACE.dwg Plotted on: Aug 07, 2017 - 2:57pm Plotted by: mshar

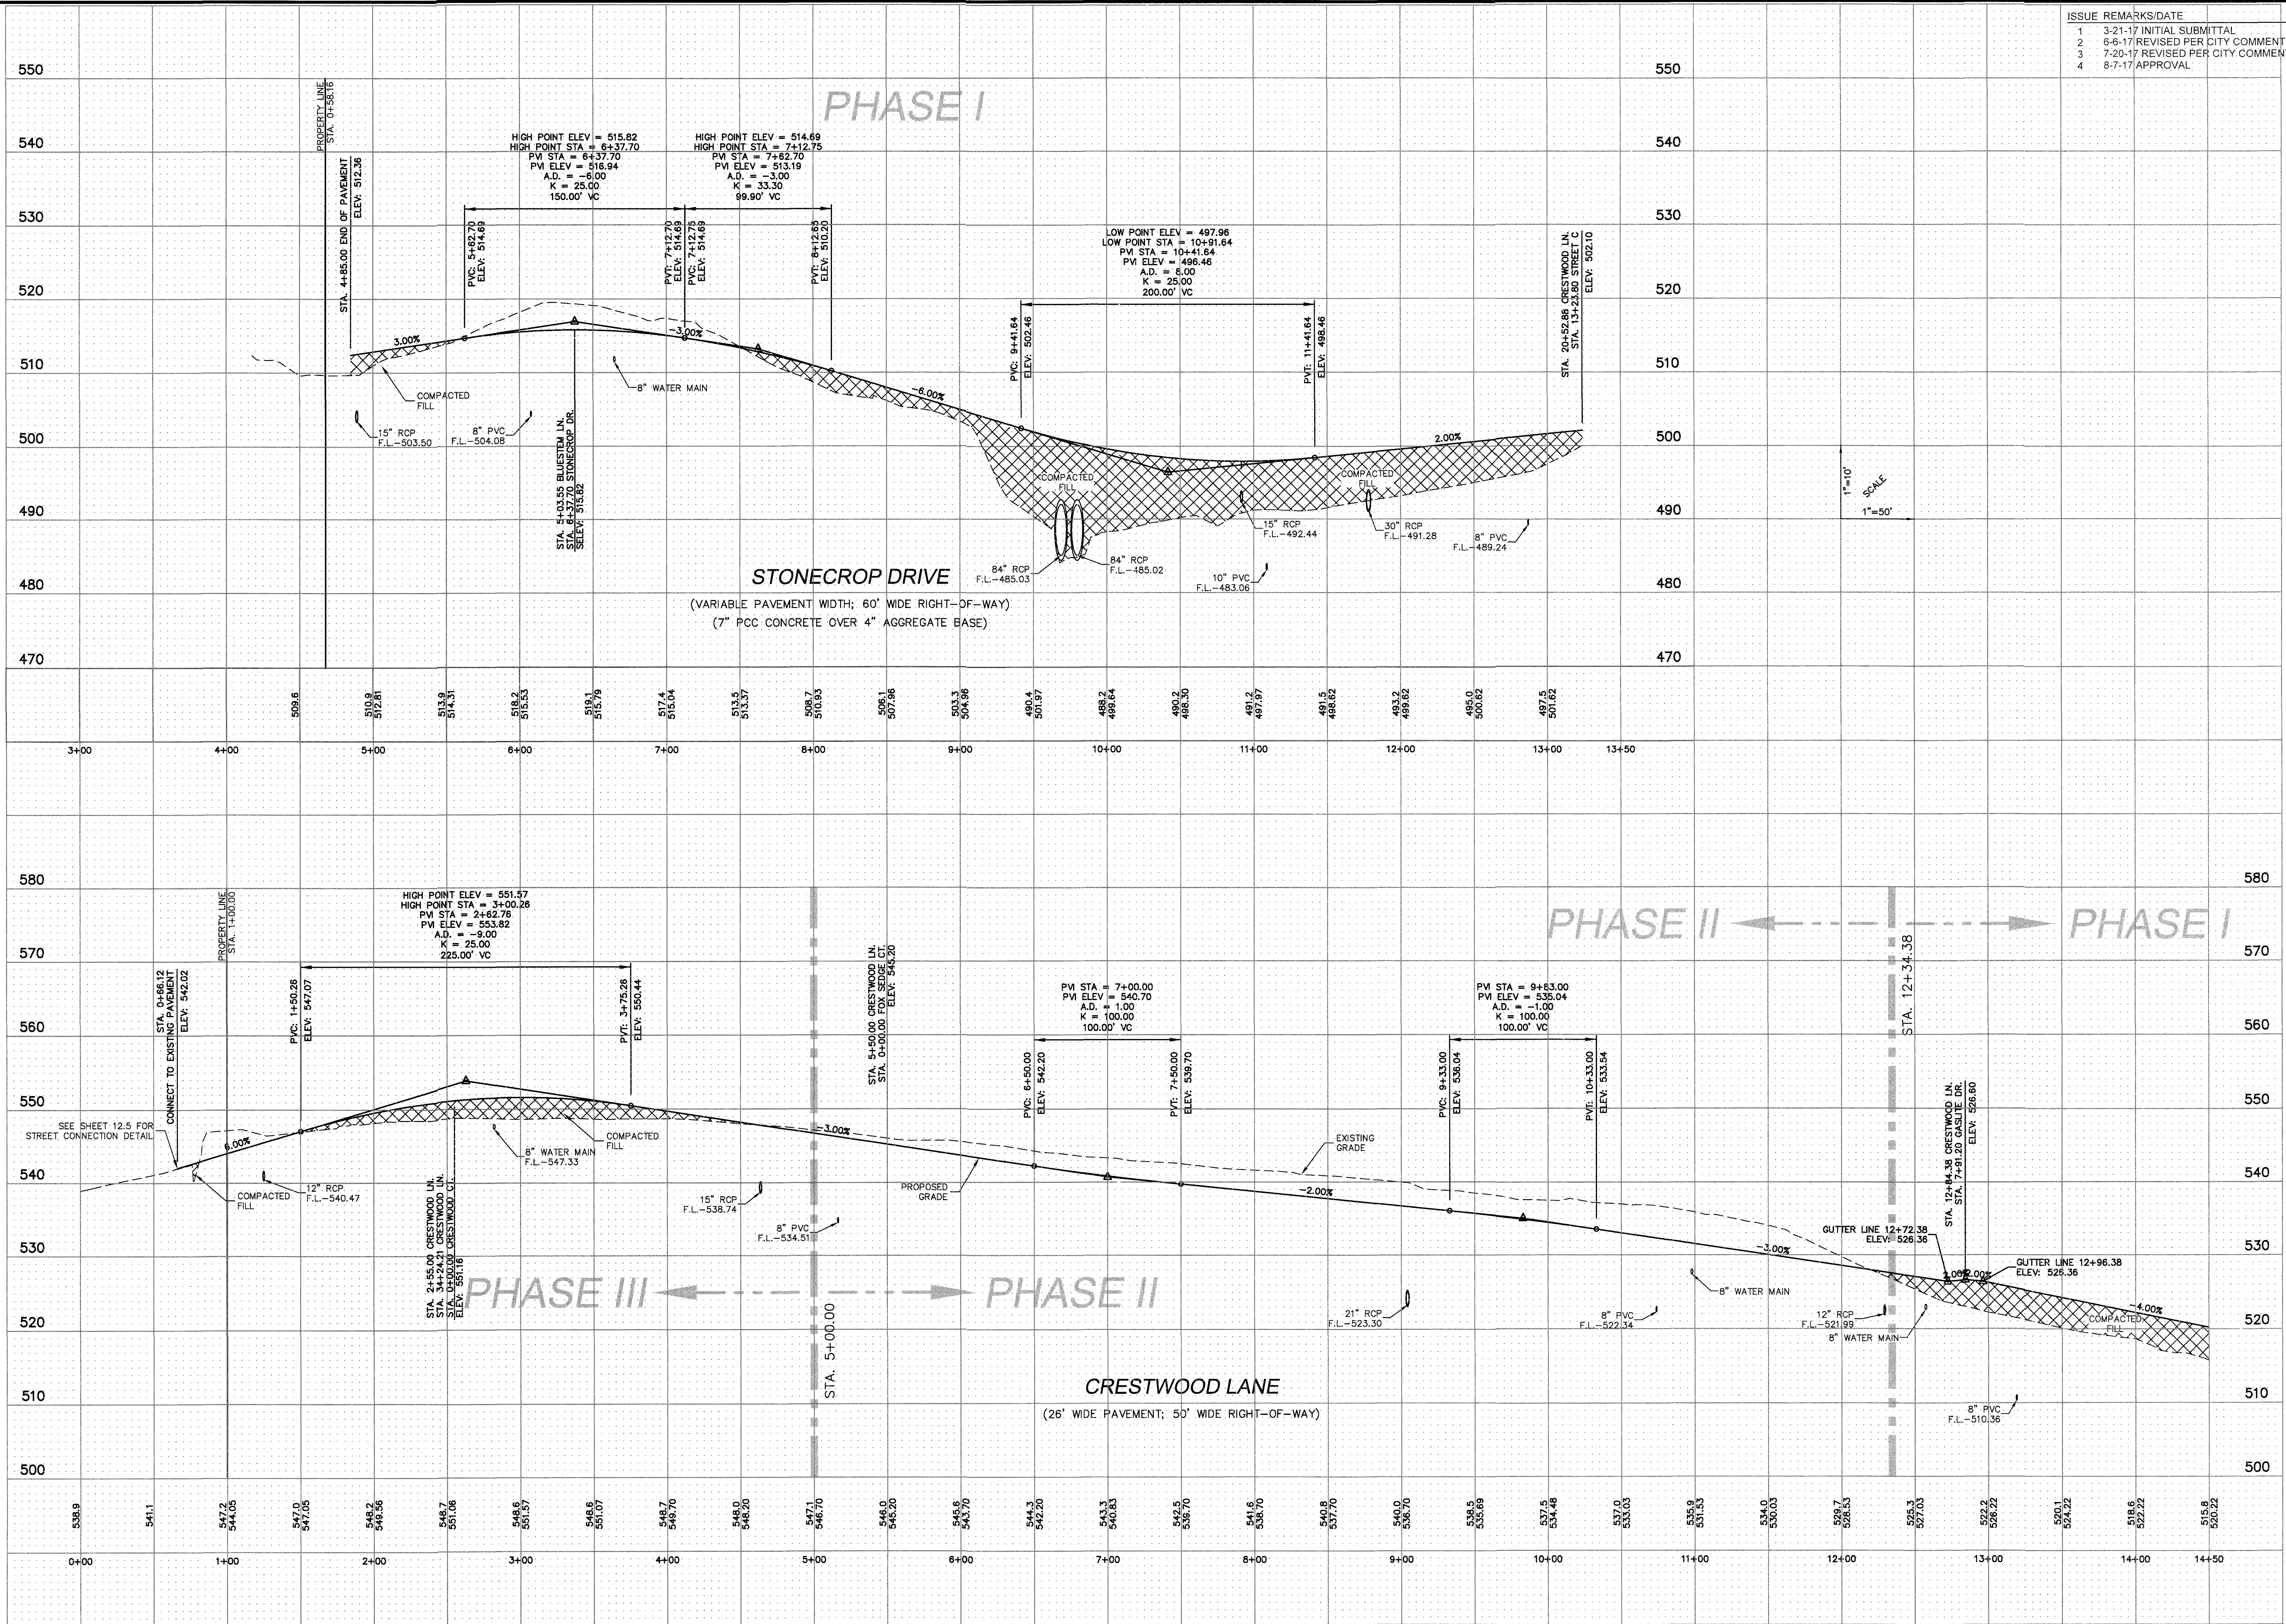

ISSUE	REMARKS/DATE
1	3-21-17 INITIAL SUBMITTAL
2	6-6-17 REVISED PER CITY COMMENTS
3	7-25-17 REVISED PER CITY COMMENTS
4	8-7-17 APPROVAL

**PROJECT TITLE**  
**COBBLESTONE CROSSING**  
OF FALLON, MISSOURI

**THE STERLING CO.**  
**ENGINEERS & SURVEYORS**  
 5055 New Baumgartner Road  
 St. Louis, Missouri 63129  
 Ph 314-487-0440 Fax 314-487-8944  
 www.sterling-eng-survey.com  
 Corporate Certificate of Authority #001348

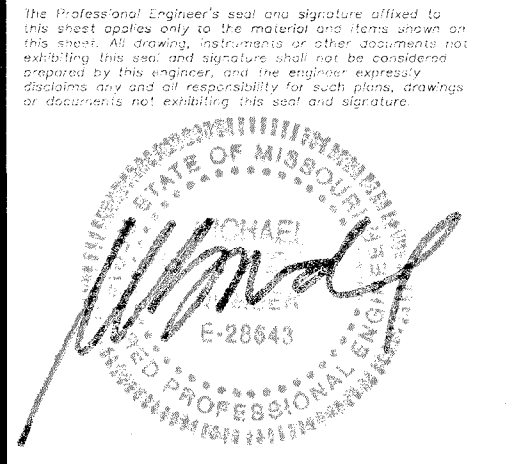

Date: 8/7/2017  
 Michael G. Boerding  
 License No. MO E-28643  
 Civil Engineer

**McBRIDE HYLAND GREEN, LLC**  
 16091 SWINGLEY RIDGE ROAD, SUITE 300  
 CHESTERFIELD, MISSOURI 63017  
 Ph 636-537-2000  
 Fax 636-537-2546  
 www.mcoridohomes.com

**STREET PROFILES**

**P+Z No.** 29-16.01  
**City No.**  
**Date:** Aug. 7, 2017  
**Job No.** 16-08-239  
**Page No.**  
**6.2**  
 IMP