


Drawing name: V:\1606239-Dumas Park Drawings\Engineering\Improvements\1606239 Imp - SURFACE.dwg Plotted on: Aug 07, 2017 - 2:56pm Plotted by: linbar

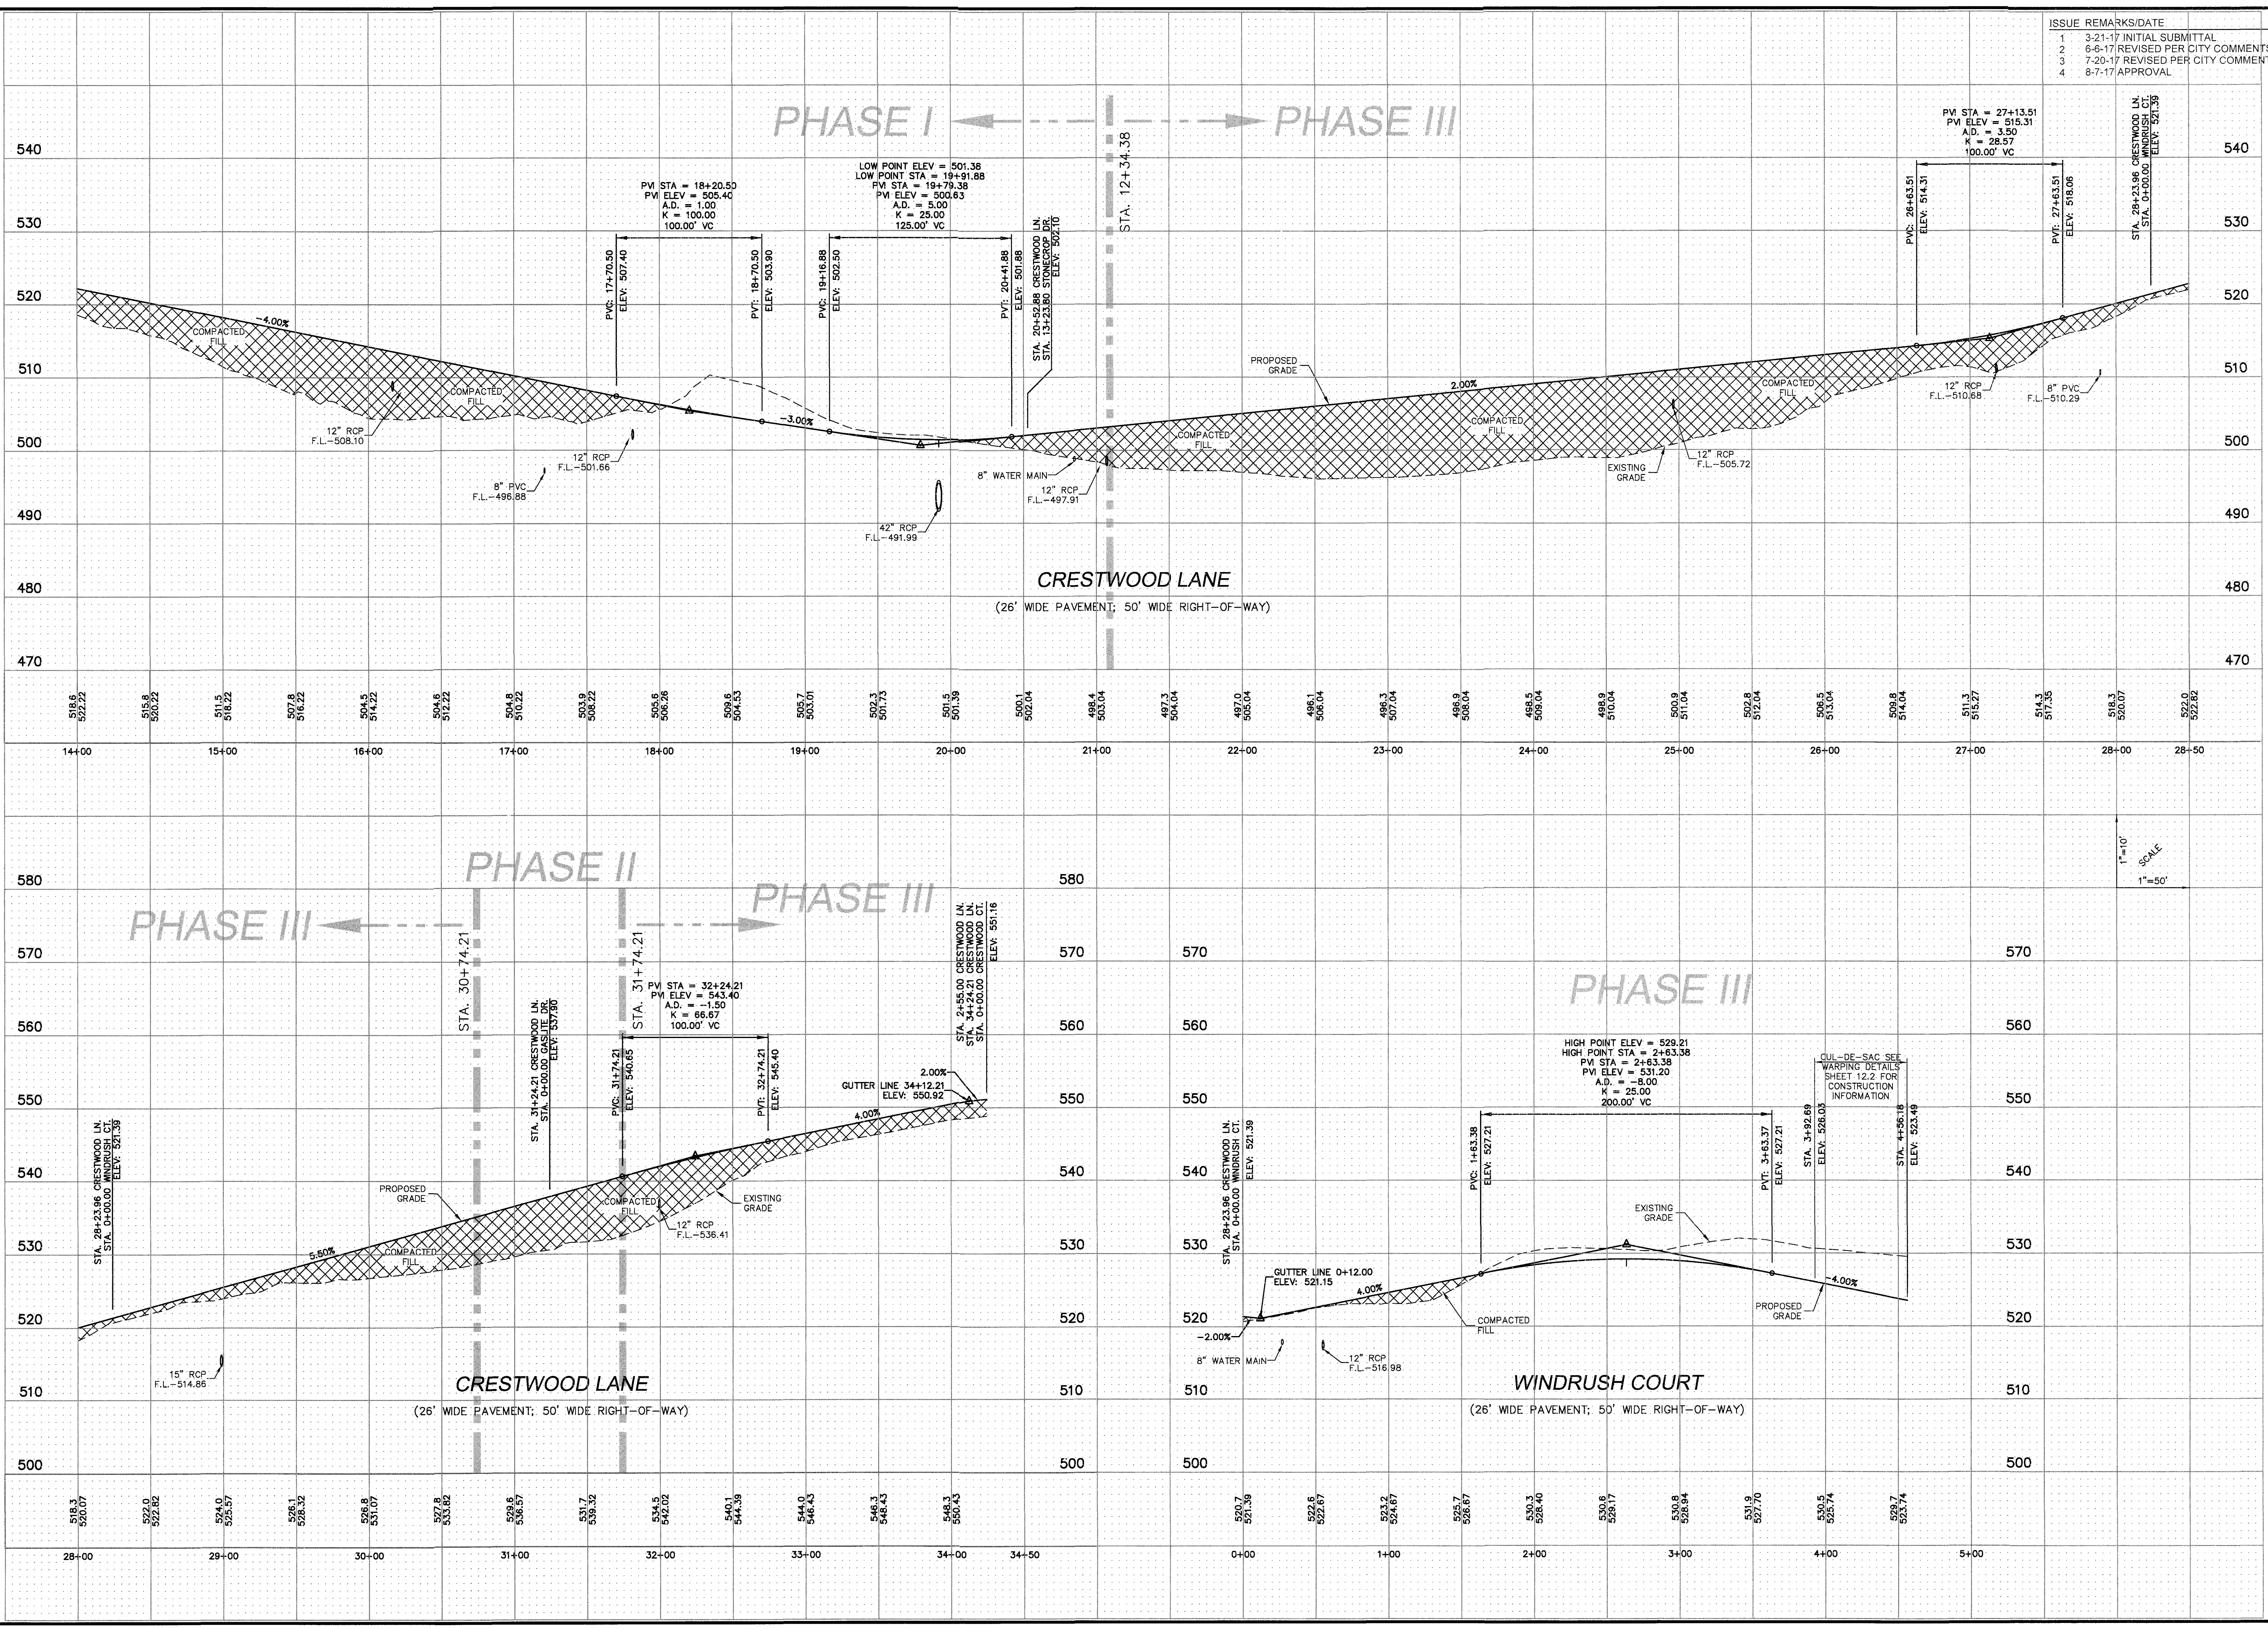

ISSUE	REMARKS/DATE
1	3-21-17 INITIAL SUBMITTAL
2	6-6-17 REVISED PER CITY COMMENTS
3	7-20-17 REVISED PER CITY COMMENTS
4	8-7-17 APPROVAL

PROJECT TITLE

COBBLESTONE CROSSING
OF ALLON, MISSOURI

THE STERLING CO.
ENGINEERS & SURVEYORS
5055 New Baumgartner Road
St. Louis, Missouri 63129
Ph 314-487-0040 Fax 314-487-8844
www.sterling-eng-survey.com
Corporate Certificate of Authority #001346



Date: 8/7/2017
Michael G. Boerding
License No. MO E-28643
Civil Engineer

McBRIDE HYLAND GREEN, LLC
16091 SWINGLEY RIDGE ROAD, SUITE 300
CHESTERFIELD, MISSOURI 63017
Ph 636-537-2000
Fax 636-537-2546
www.mcbridehomes.com

STREET PROFILES

P+Z No. 29-16.01
City No.
Date: Aug. 7, 2017
Job No. 16-08-239

Page No.
6.3

IMP