



ISSUE	REMARKS/DATE
1	3-21-17 INITIAL SUBMITTAL
2	6-6-17 REVISED PER CITY COMMENTS
3	7-20-17 REVISED PER CITY COMMENTS
4	8-7-17 APPROVAL

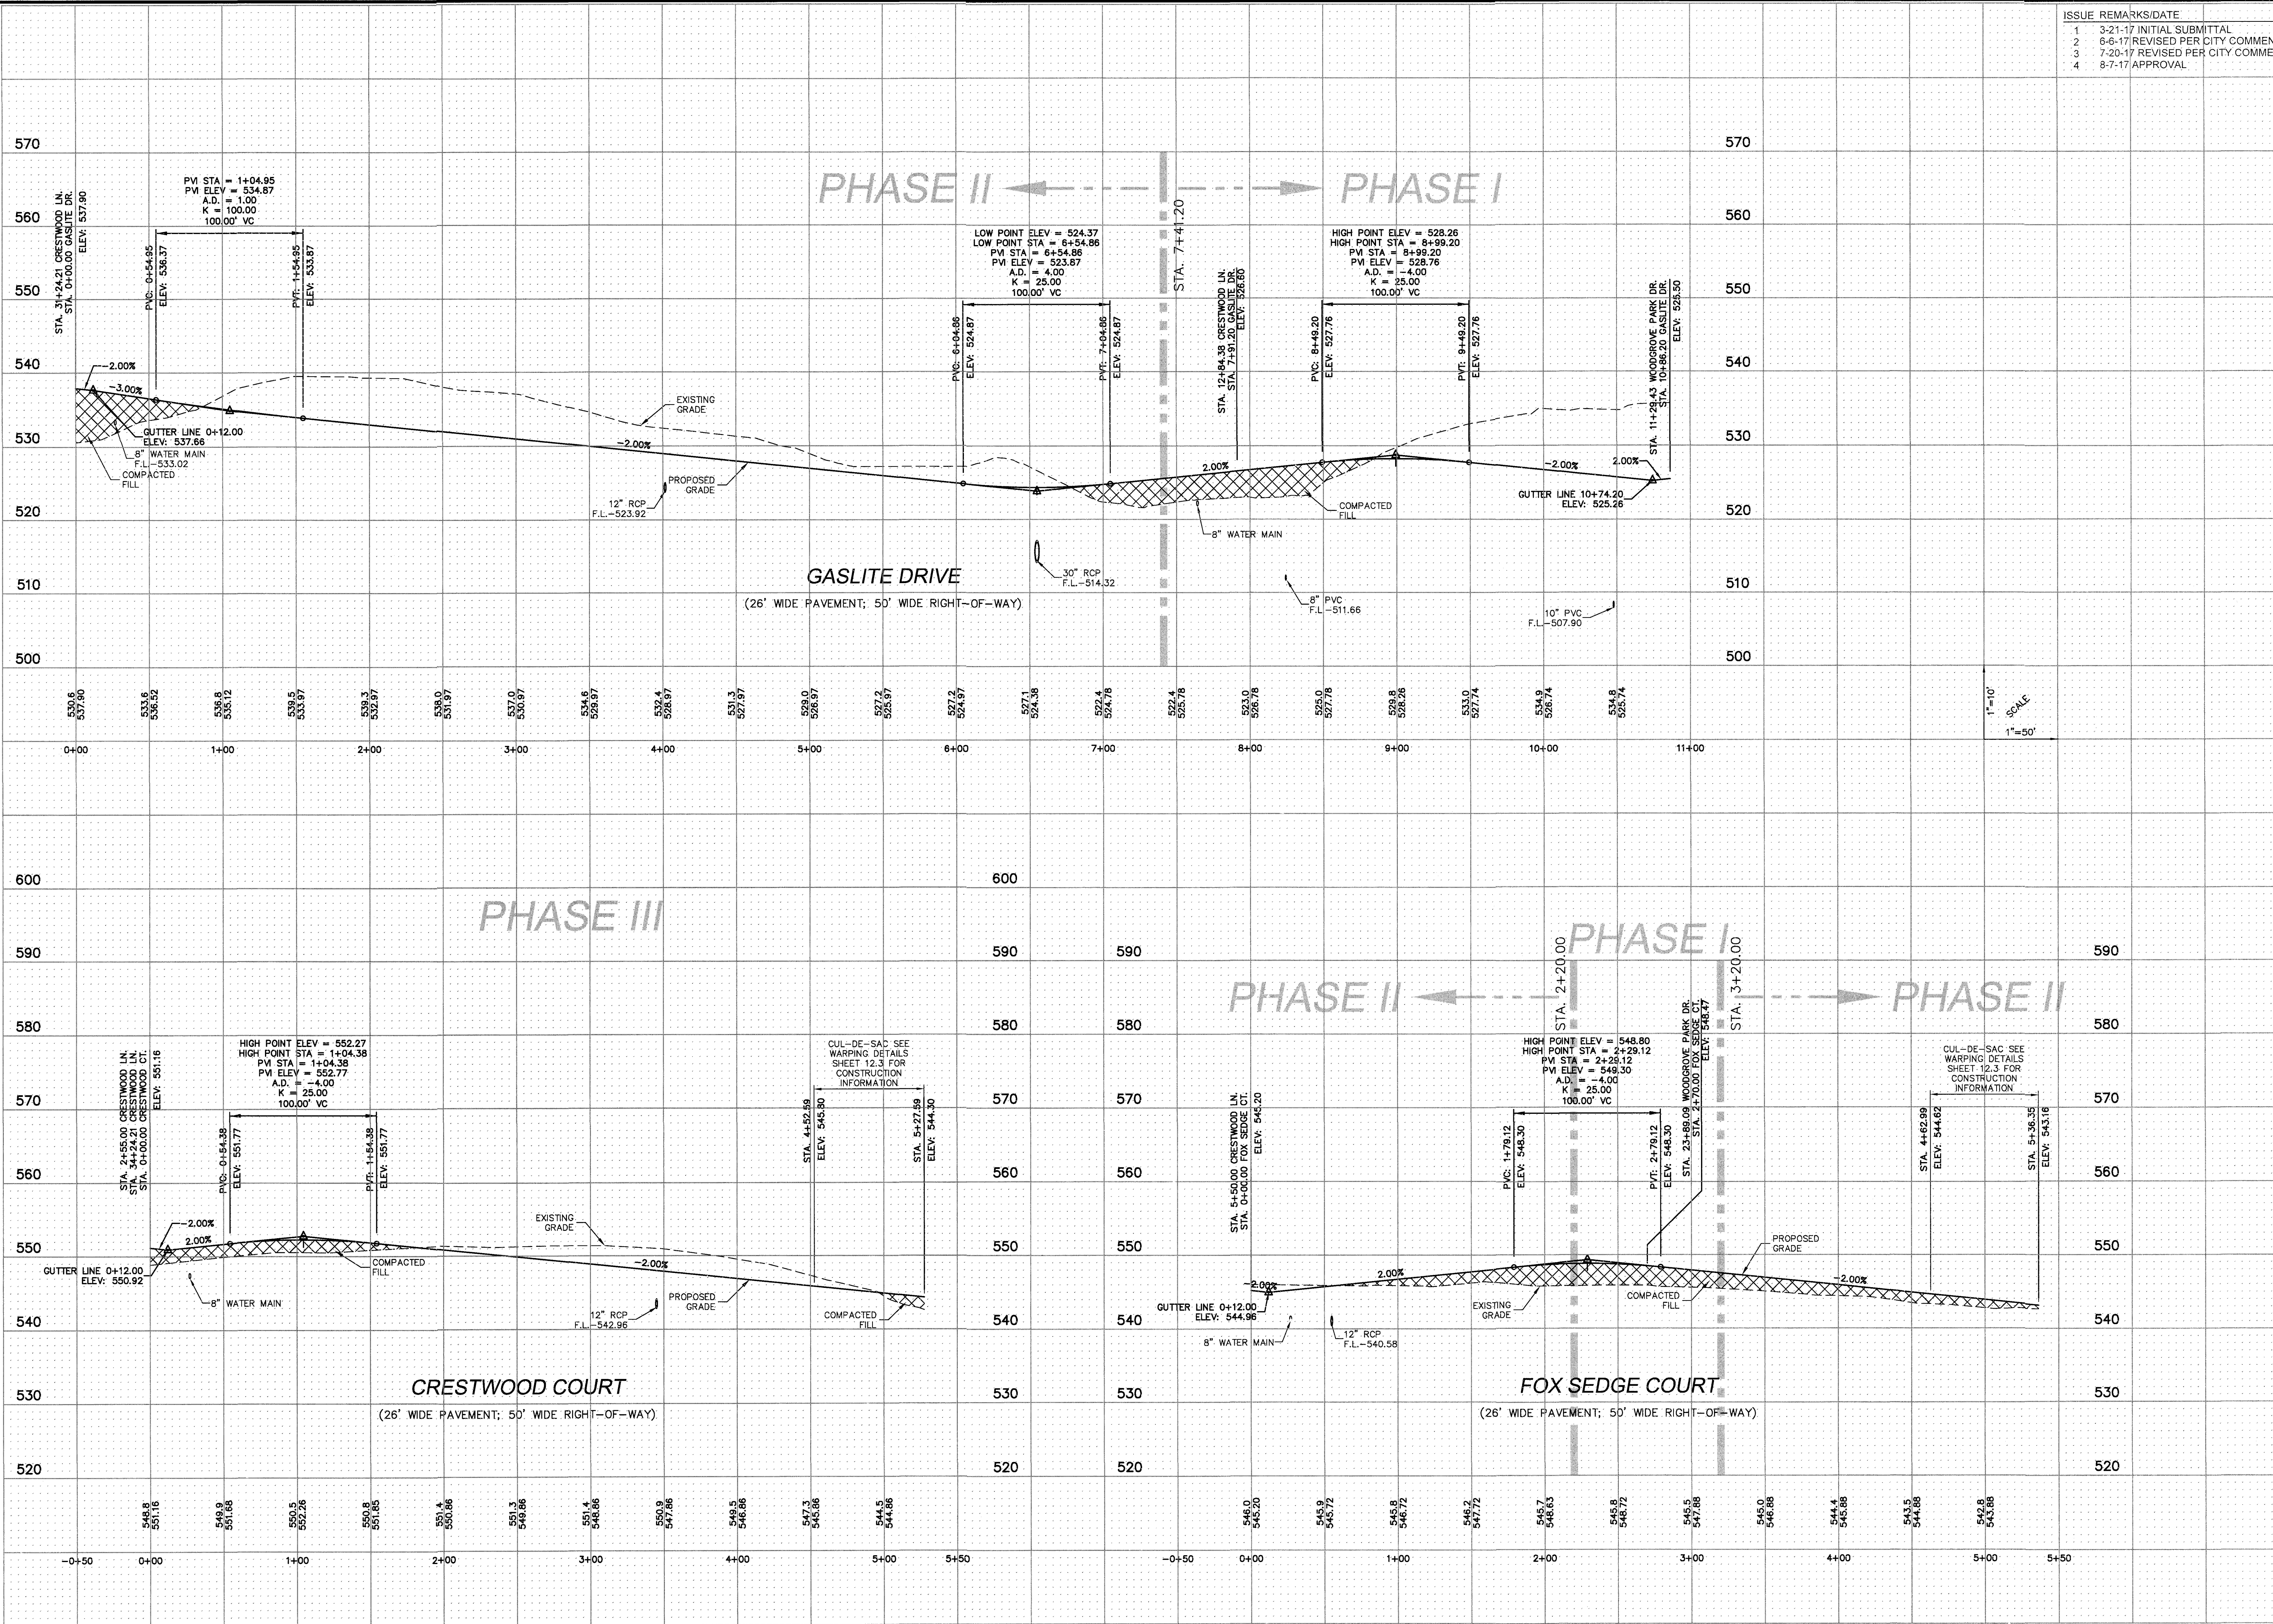

PROJECT TITLE

COBBLESTONE CROSSING
OF ALLON, MISSOURI

THE STERLING CO.
ENGINEERS & SURVEYORS
5055 New Baumgartner Road
St. Louis, Missouri 63129
Ph 314-487-0440 Fax 314-487-8944
www.sterling-eng-survey.com
Corporate Certificate of Authority #001348

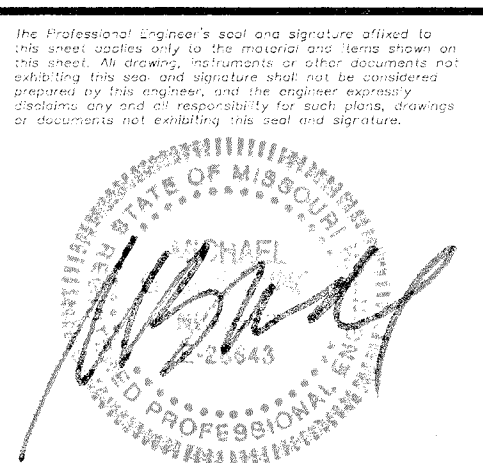

Date: 8/7/2017
Michael G. Boering
License No. MO E-28643
Civil Engineer

McBRIDE HIGHLAND GREEN, LLC
16091 SWINGLEY RIDGE ROAD, SUITE 300
CHESTERFIELD, MISSOURI 63017
Ph. 636-537-2000
Fax 636-537-2546
www.mcbridehomes.com

STREET PROFILES

P+Z No. 29-16.01
City No.
Date: Aug. 7, 2017
Job No. 16-08-239

Page No.
6.4
IMP

Drawing name: V11608239 Dames Park Drawings Engineering Improvements 8239 Imp - SURFACE.dwg Plotted on: Aug 07, 2017, 2:58pm Plotted by: linlin