
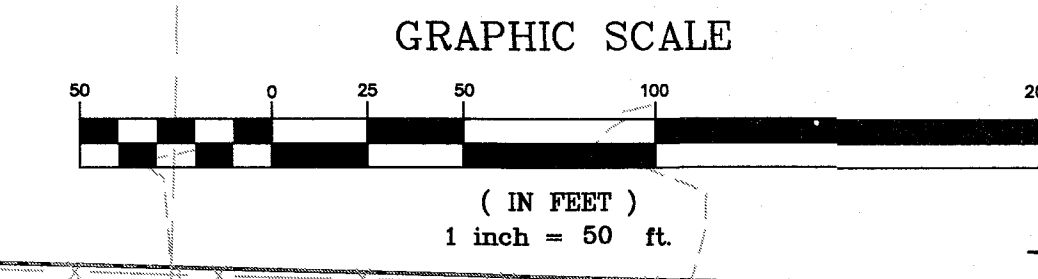


THE UNDERGROUND UTILITIES SHOWN HEREON WERE PLOTTED FROM AVAILABLE INFORMATION AND DO NOT NECESSARILY REFLECT THE ACTUAL EXISTENCE, NONEXISTENCE, SIZE, TYPE, NUMBER OR LOCATION OF THESE OR OTHER UTILITIES. THE GENERAL CONTRACTOR SHALL BE RESPONSIBLE FOR VERIFYING THE ACTUAL LOCATION OF ALL UNDERGROUND UTILITIES, SHOWN OR NOT SHOWN, AND SAID UTILITIES SHALL BE LOCATED IN THE FIELD PRIOR TO ANY GRADING, EXCAVATION OR CONSTRUCTION OF IMPROVEMENTS. THESE PROVISIONS SHALL IN NO WAY ABSOLVE ANY PARTY FROM COMPLYING WITH THE UNDERGROUND FACILITY SAFETY AND DAMAGE PREVENTION ACT, CHAPTER 319, RSMO

ISSUE REMARKS/DATE
 1 3-21-17 INITIAL SUBMITTAL
 2 8-8-17 REVISED PER CITY COMMENTS
 3 7-20-17 REVISED PER CITY COMMENTS
 4 8-7-17 APPROVAL

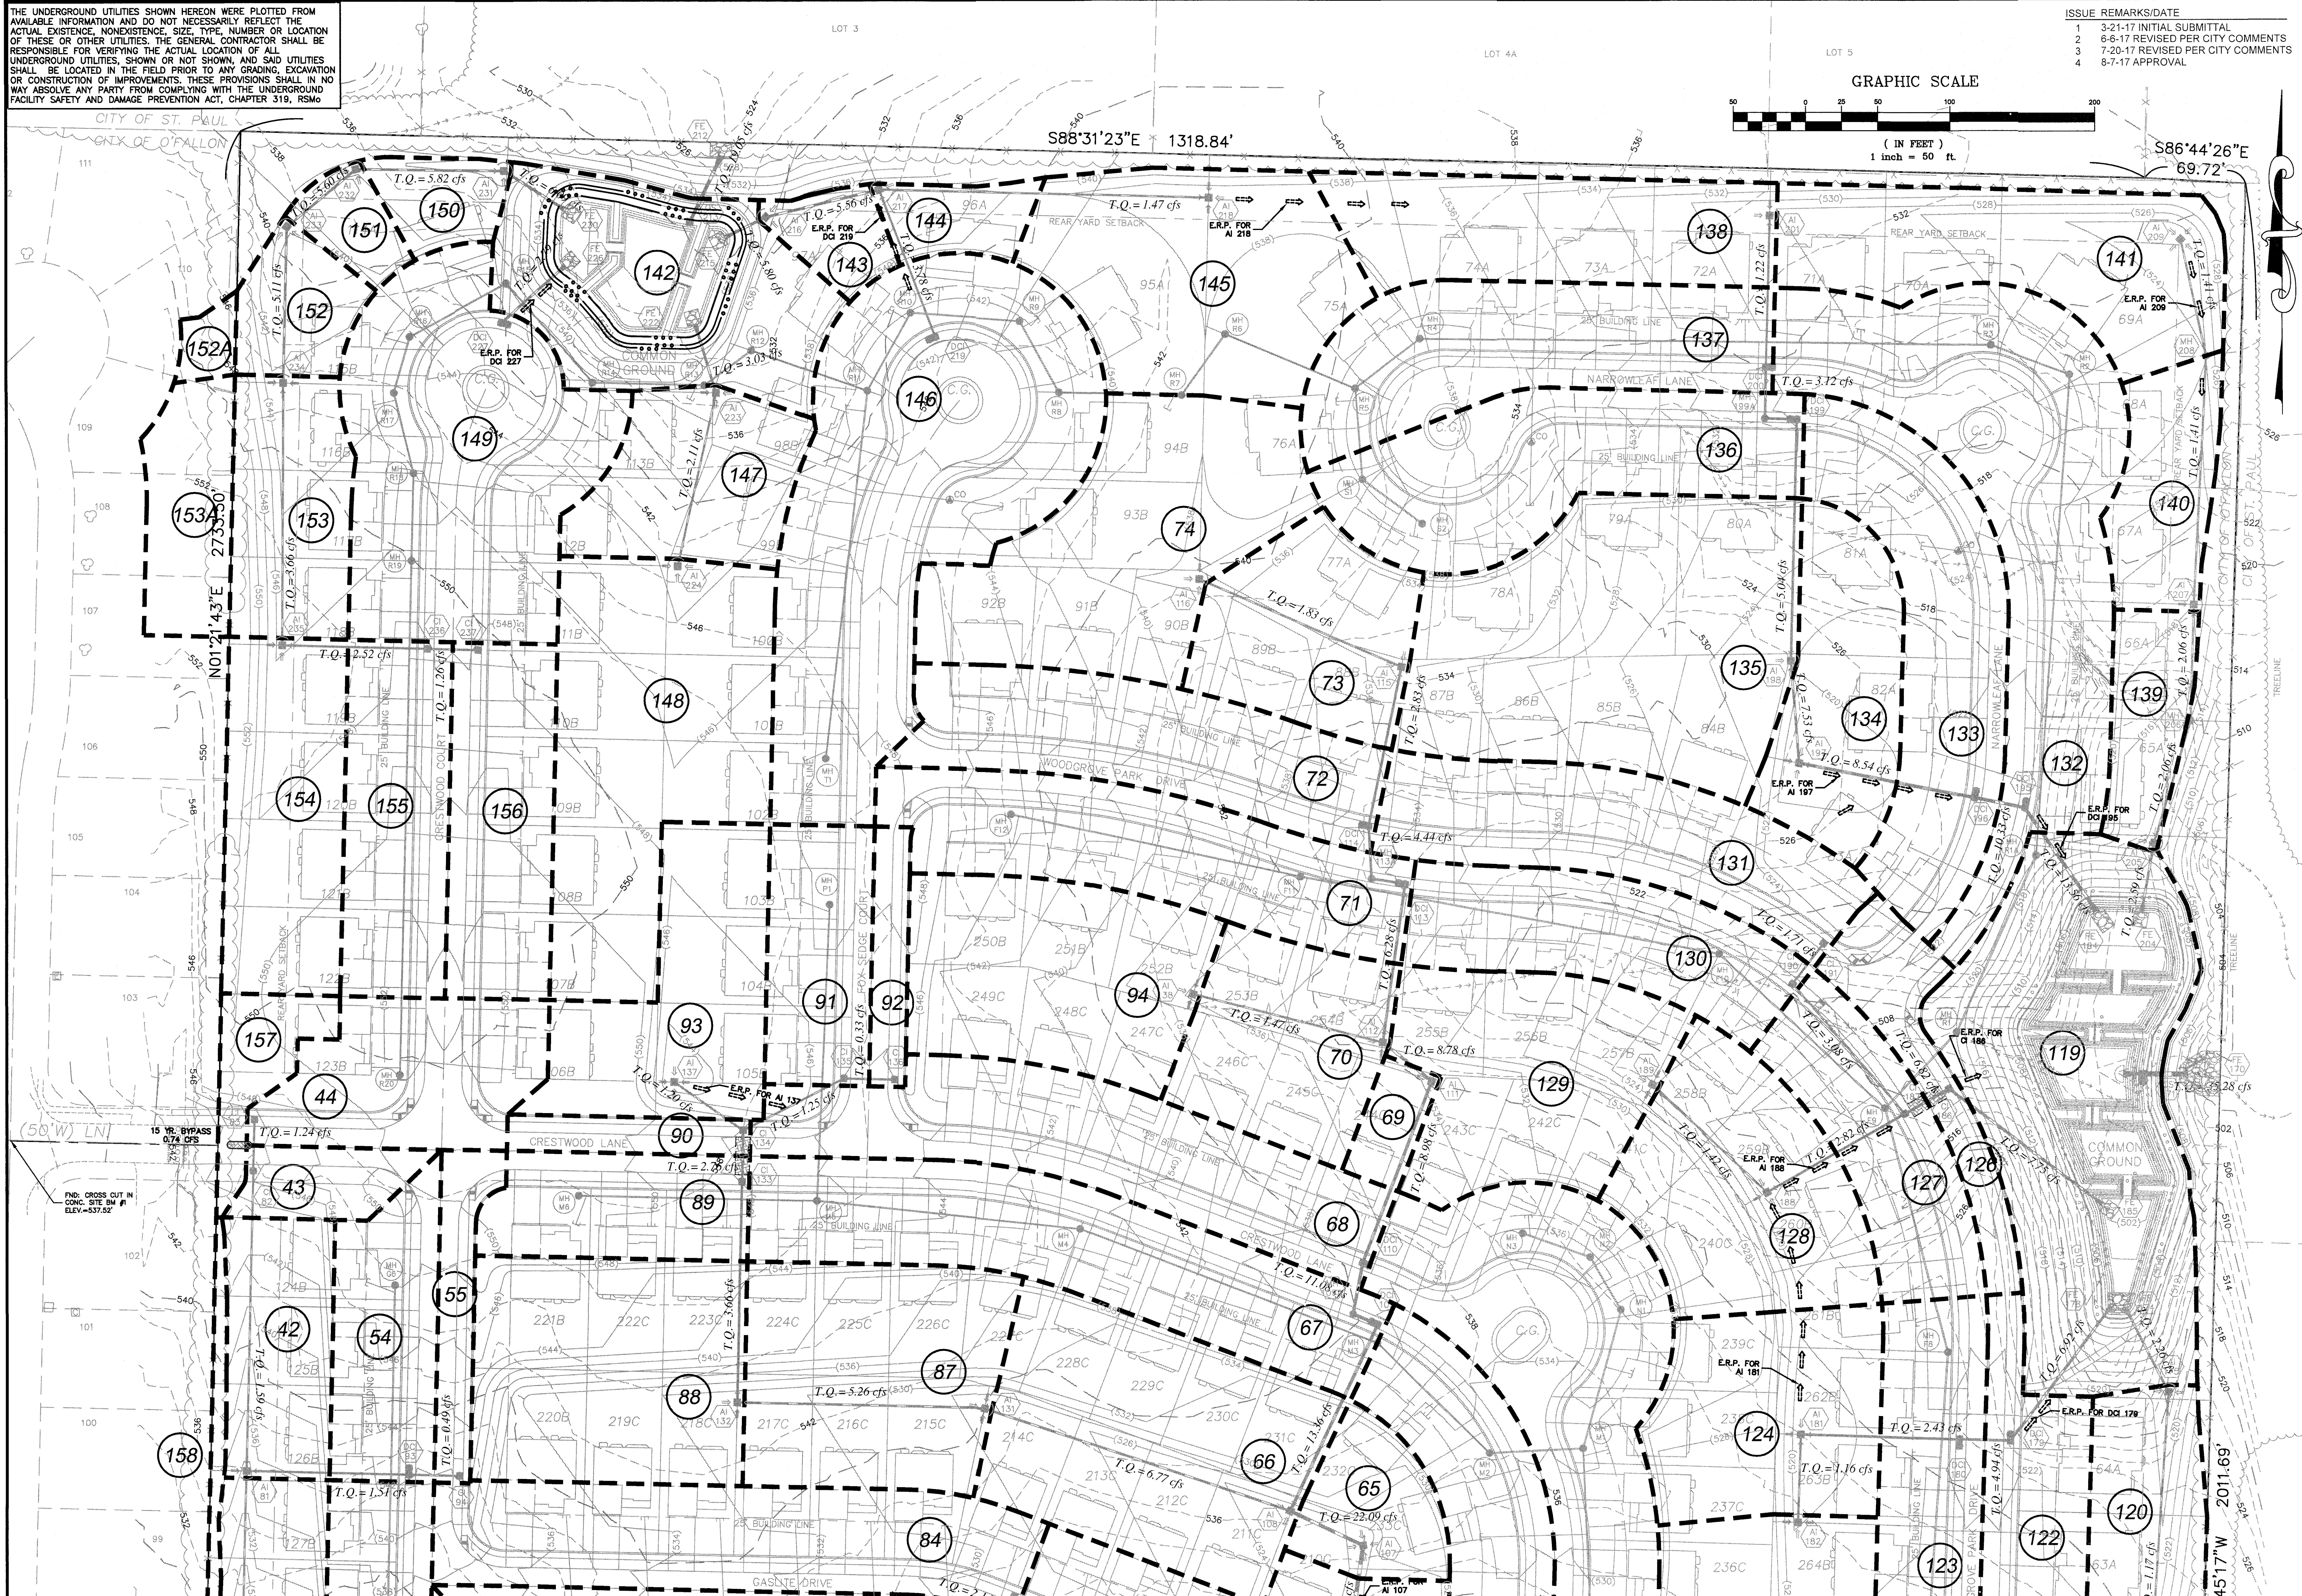

PROJECT TITLE
COBBLESTONE CROSSING
 OTTALON, MISSOURI

THE **STERLING** CO.
 ENGINEERS & SURVEYORS
 5065 New Baumgartner Road
 St. Louis, Missouri 63129
 Ph 314-487-0440 Fax 314-487-8944
 www.sterling-eng-srv.com
 Corporate Certificate of Authority #001348

Date: 8/7/2017
 Michael G. Boering
 License No. MO E-28643
 Civil Engineer

McBRIDE HIGHLAND GREEN, LLC
 16091 SWINGLEY RIDGE ROAD, SUITE 300
 CHESTERFIELD, MISSOURI 63017
 Ph. 636-537-2000
 Fax 636-537-2546
 www.mcbriدهomes.com

P+Z No. 29-16.01
 City No.
 Date: Aug. 7, 2017
 Job No. 16-08-239
 Page No.
9.3

Drawing name: V:\1608239 Dames & Moore\Drawings\Engineering\Improvements\239 Imp.dwg Picked on: Aug 07, 2017 - 3:15pm Plotted by: mhr

SEE SHEET 9.2 FOR CONTINUATION

"FINAL PLAN" Approval Date: January 26, 2017