
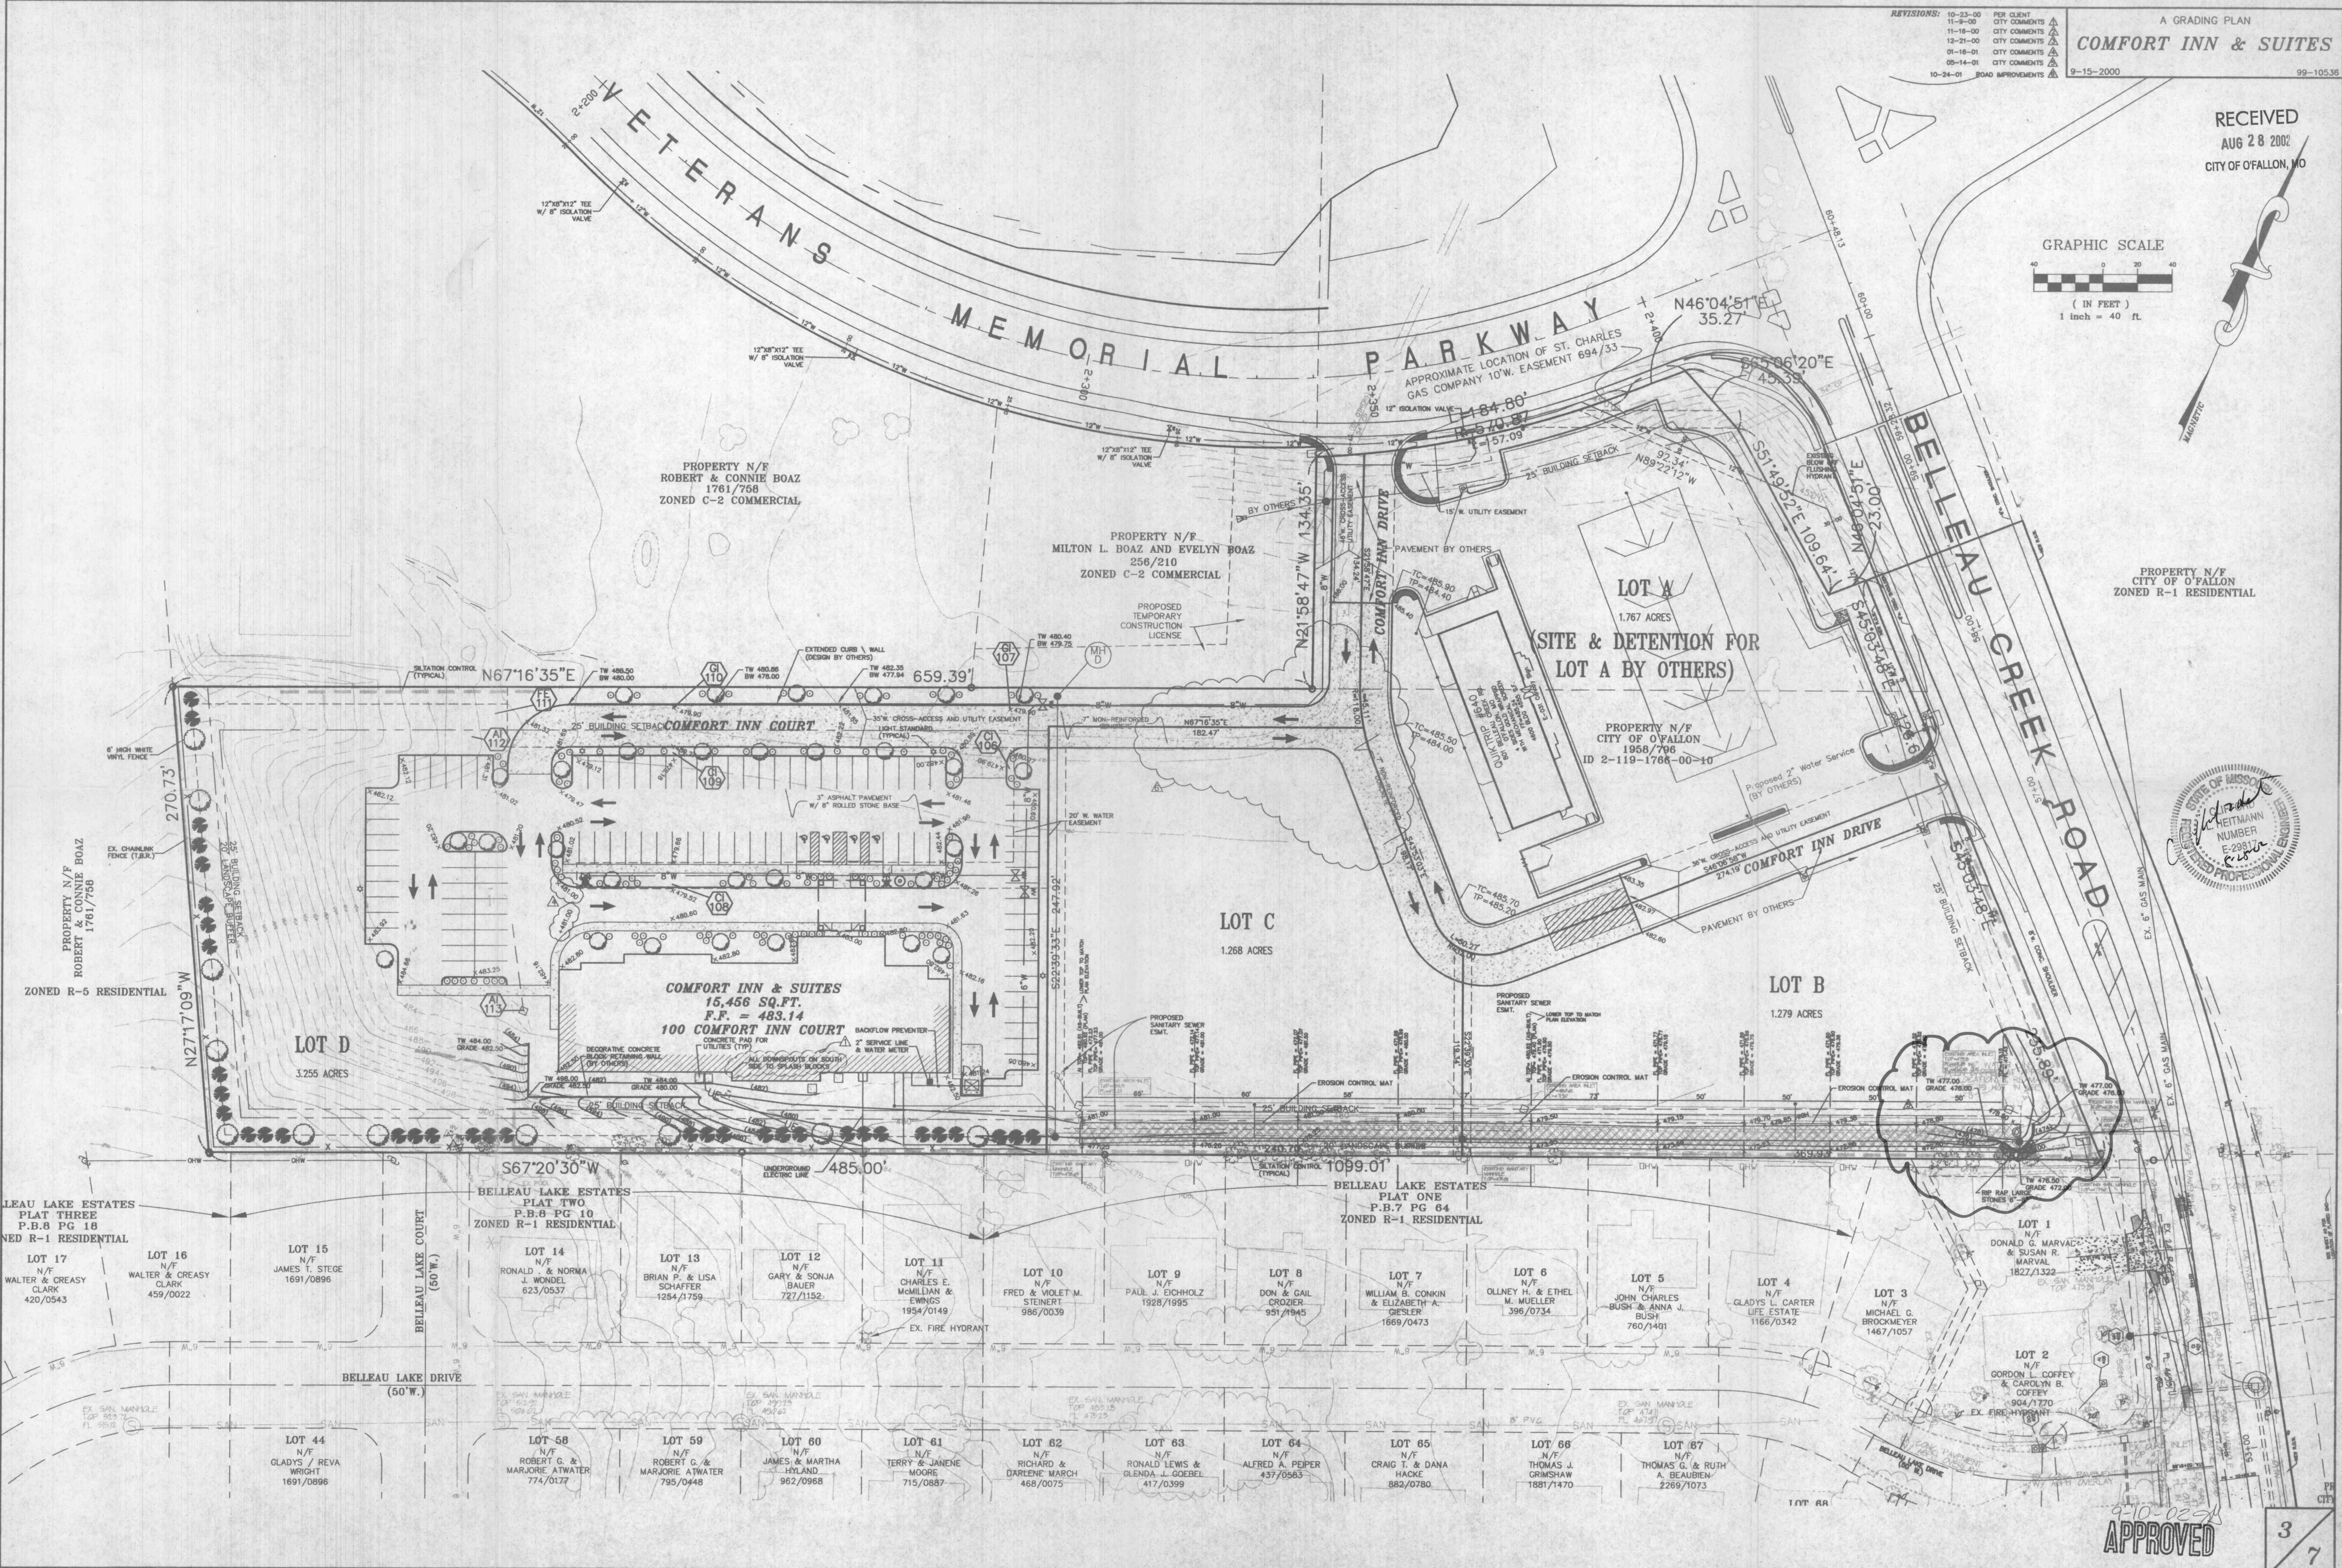
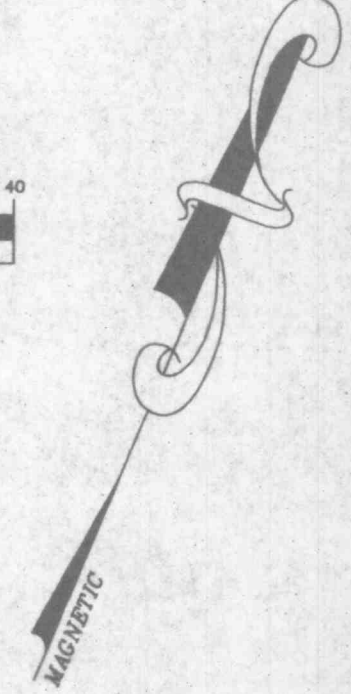


RECEIVED
 AUG 28 2002
 CITY OF O'FALLON, MO

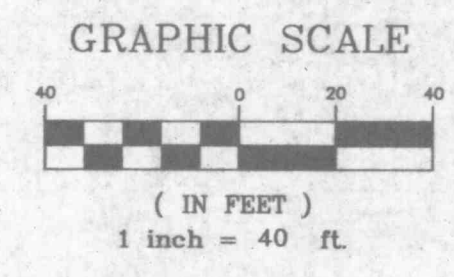

APPROVED