

REVISIONS:  
 12-14-07 Addendum D  
 1-17-08 Addendum E  
 2-11-08 Revision 2/City Comments

**SOUTH MAIN STREET**  
 (VARIABLE WIDTH)


ZONED C-3

SECTION 27  
 SECTION 28

GRAPHIC SCALE  
 (IN FEET)  
 1 inch = 20 ft

SECTION 27  
 SECTION 28

ZONED C-3

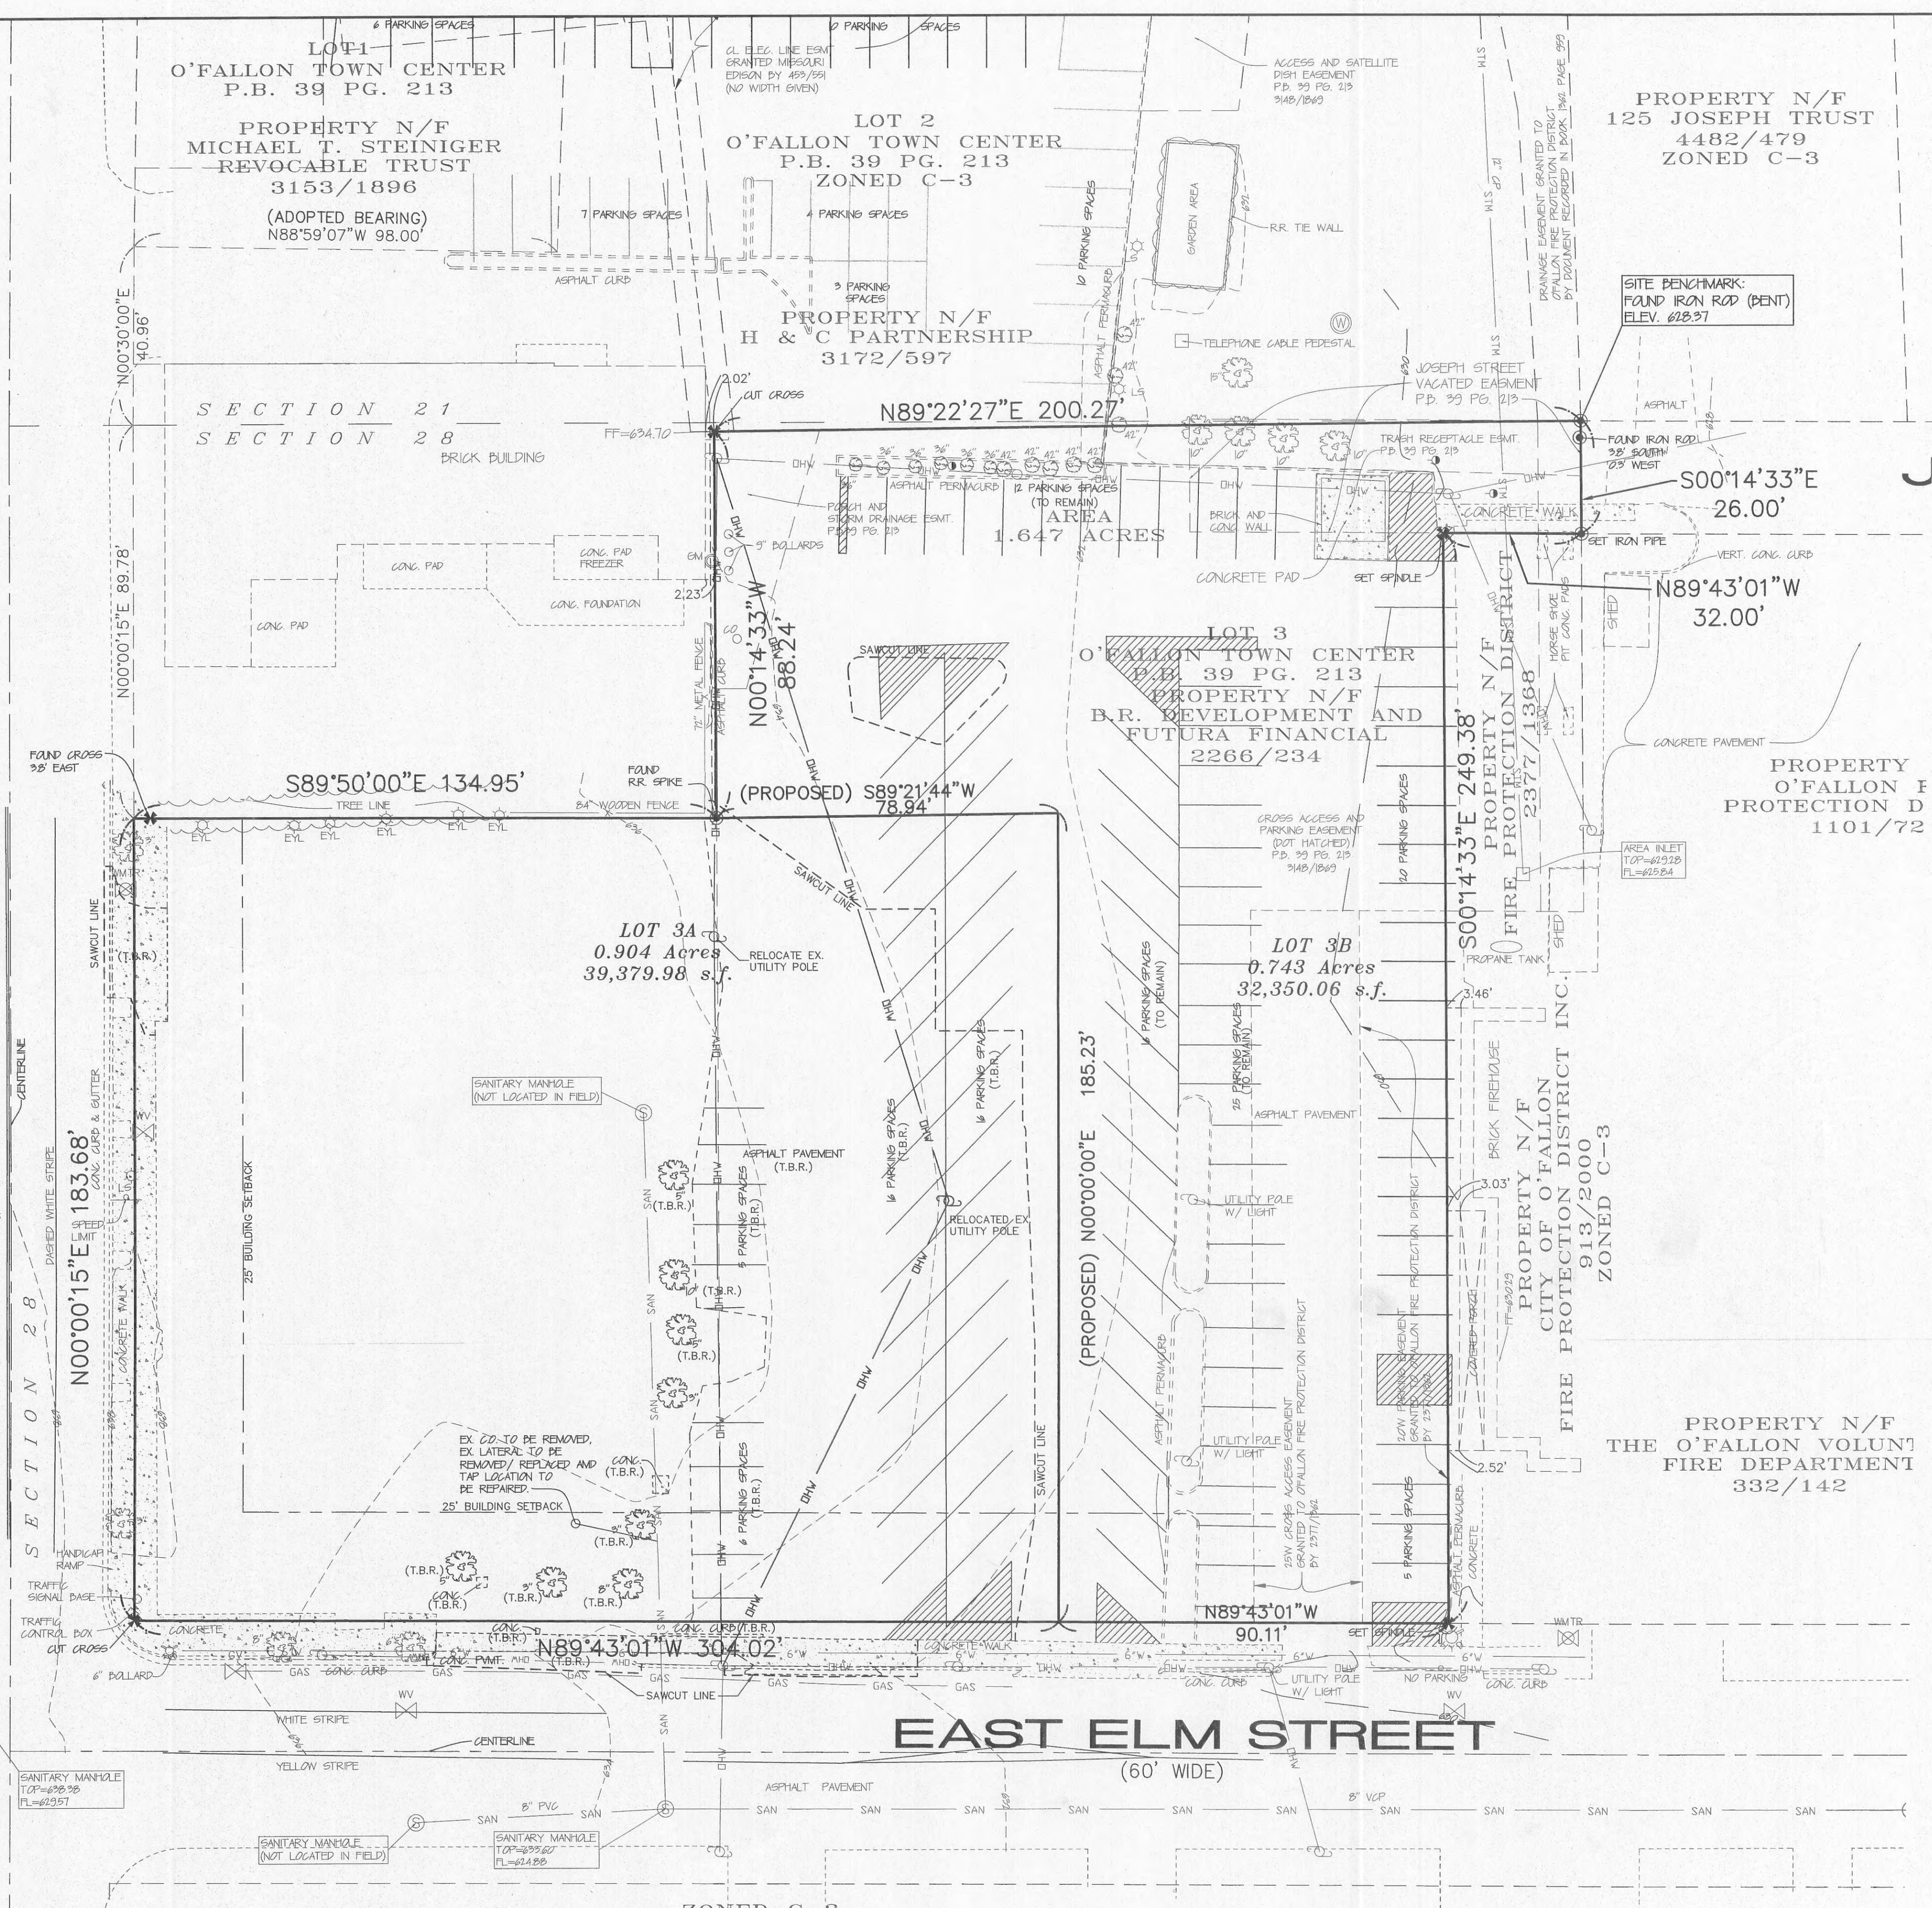

UNDERGROUND UTILITIES HAVE BEEN PLOTTED FROM AVAILABLE INFORMATION AND THEREFORE THEIR LOCATIONS SHALL BE CONSIDERED APPROXIMATE ONLY. THE VERIFICATION OF THE LOCATION OF ALL UNDERGROUND UTILITIES, EITHER SHOWN OR NOT SHOWN ON THESE PLANS, SHALL BE THE RESPONSIBILITY OF THE CONTRACTOR AND SHALL BE LOCATED PRIOR TO ANY GRADING OR CONSTRUCTION OF THE IMPROVEMENTS.