
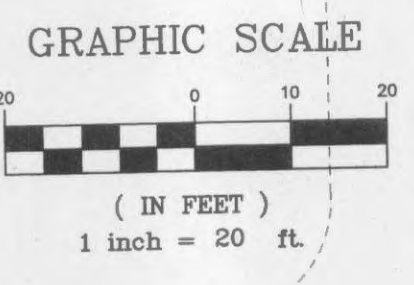


E:\DWG\10000PLUS\10195CA-Commerce Bank\Construction\10195CAcon.dwg, Drainage 6, 2/12/2008 3:10:21 PM, Station 28 ALJ

SOUTH MAIN STREET
 (VARIABLE WIDTH)
 ZONED C-3

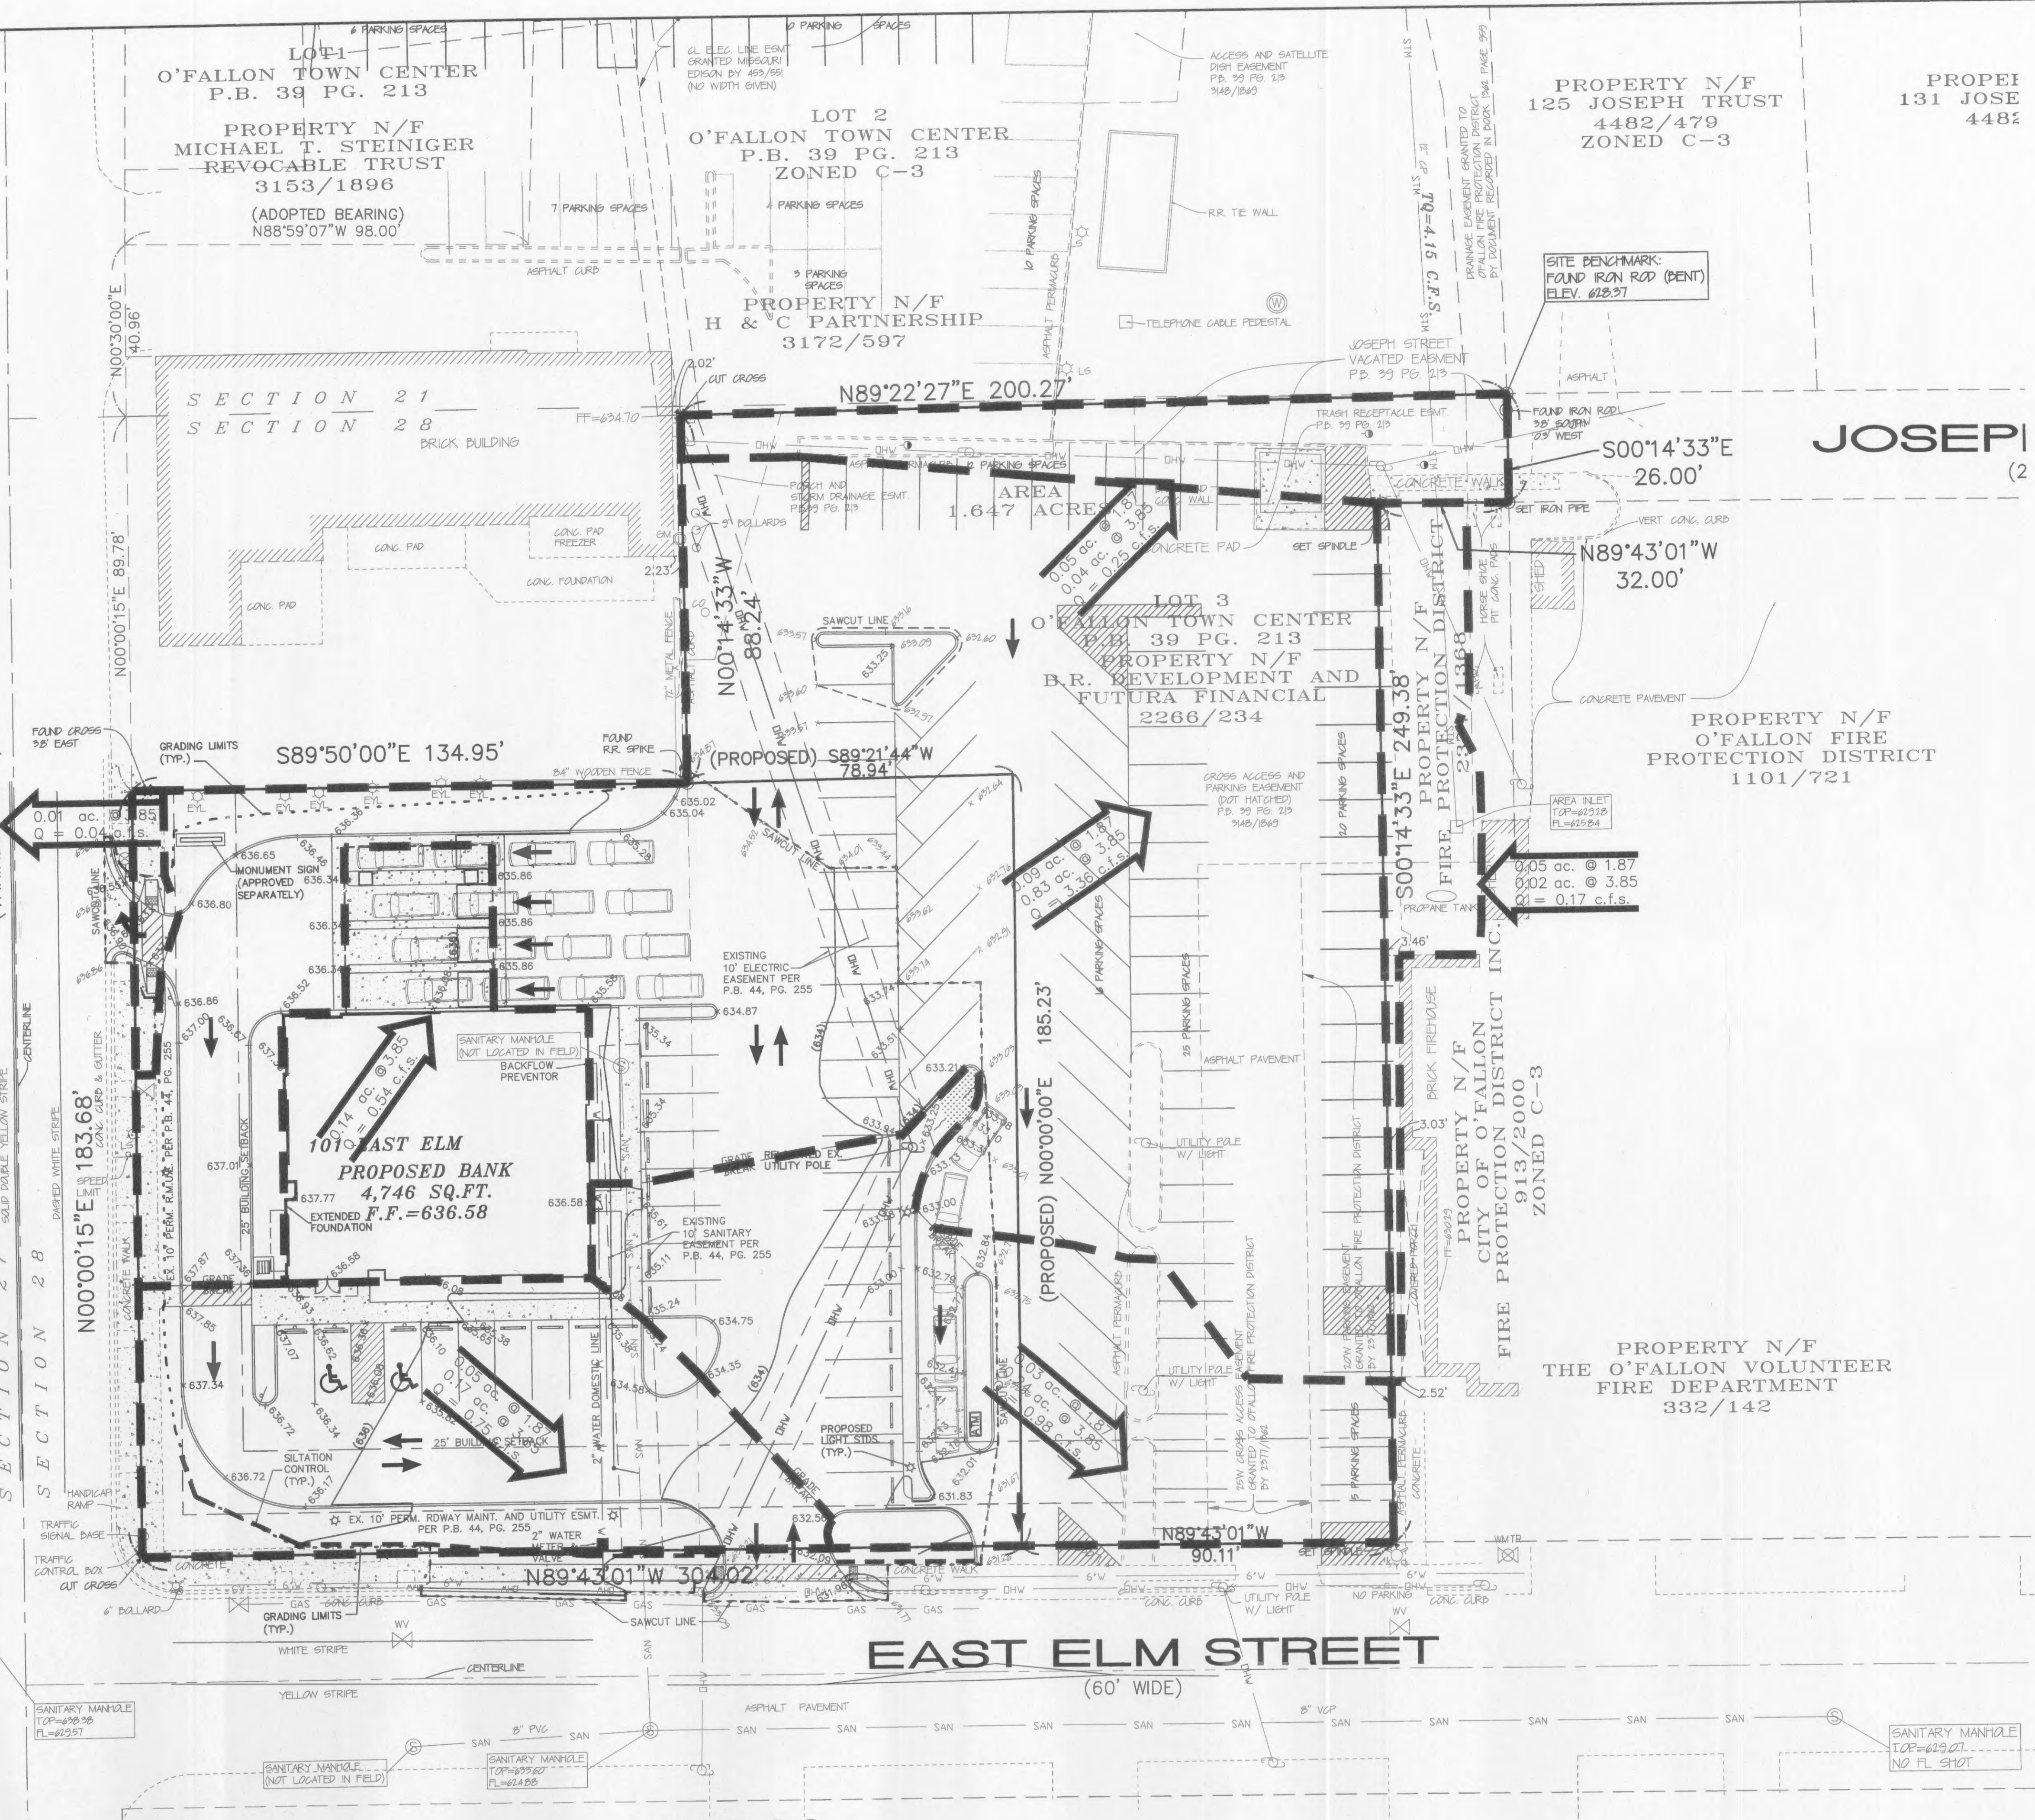

**THIS SHEET FOR DRAINAGE PURPOSES ONLY,
 NOT FOR CONSTRUCTION PLANS!!!**

UNDERGROUND UTILITIES HAVE BEEN PLOTTED FROM AVAILABLE INFORMATION AND THEREFORE THEIR LOCATIONS SHALL BE CONSIDERED APPROXIMATE ONLY. THE VERIFICATION OF THE LOCATION OF ALL UNDERGROUND UTILITIES, EITHER SHOWN OR NOT SHOWN ON THESE PLANS, SHALL BE THE RESPONSIBILITY OF THE CONTRACTOR AND SHALL BE LOCATED PRIOR TO ANY GRADING OR CONSTRUCTION OF THE IMPROVEMENTS.

O'FALLON #307.01
 March 1, 2007