
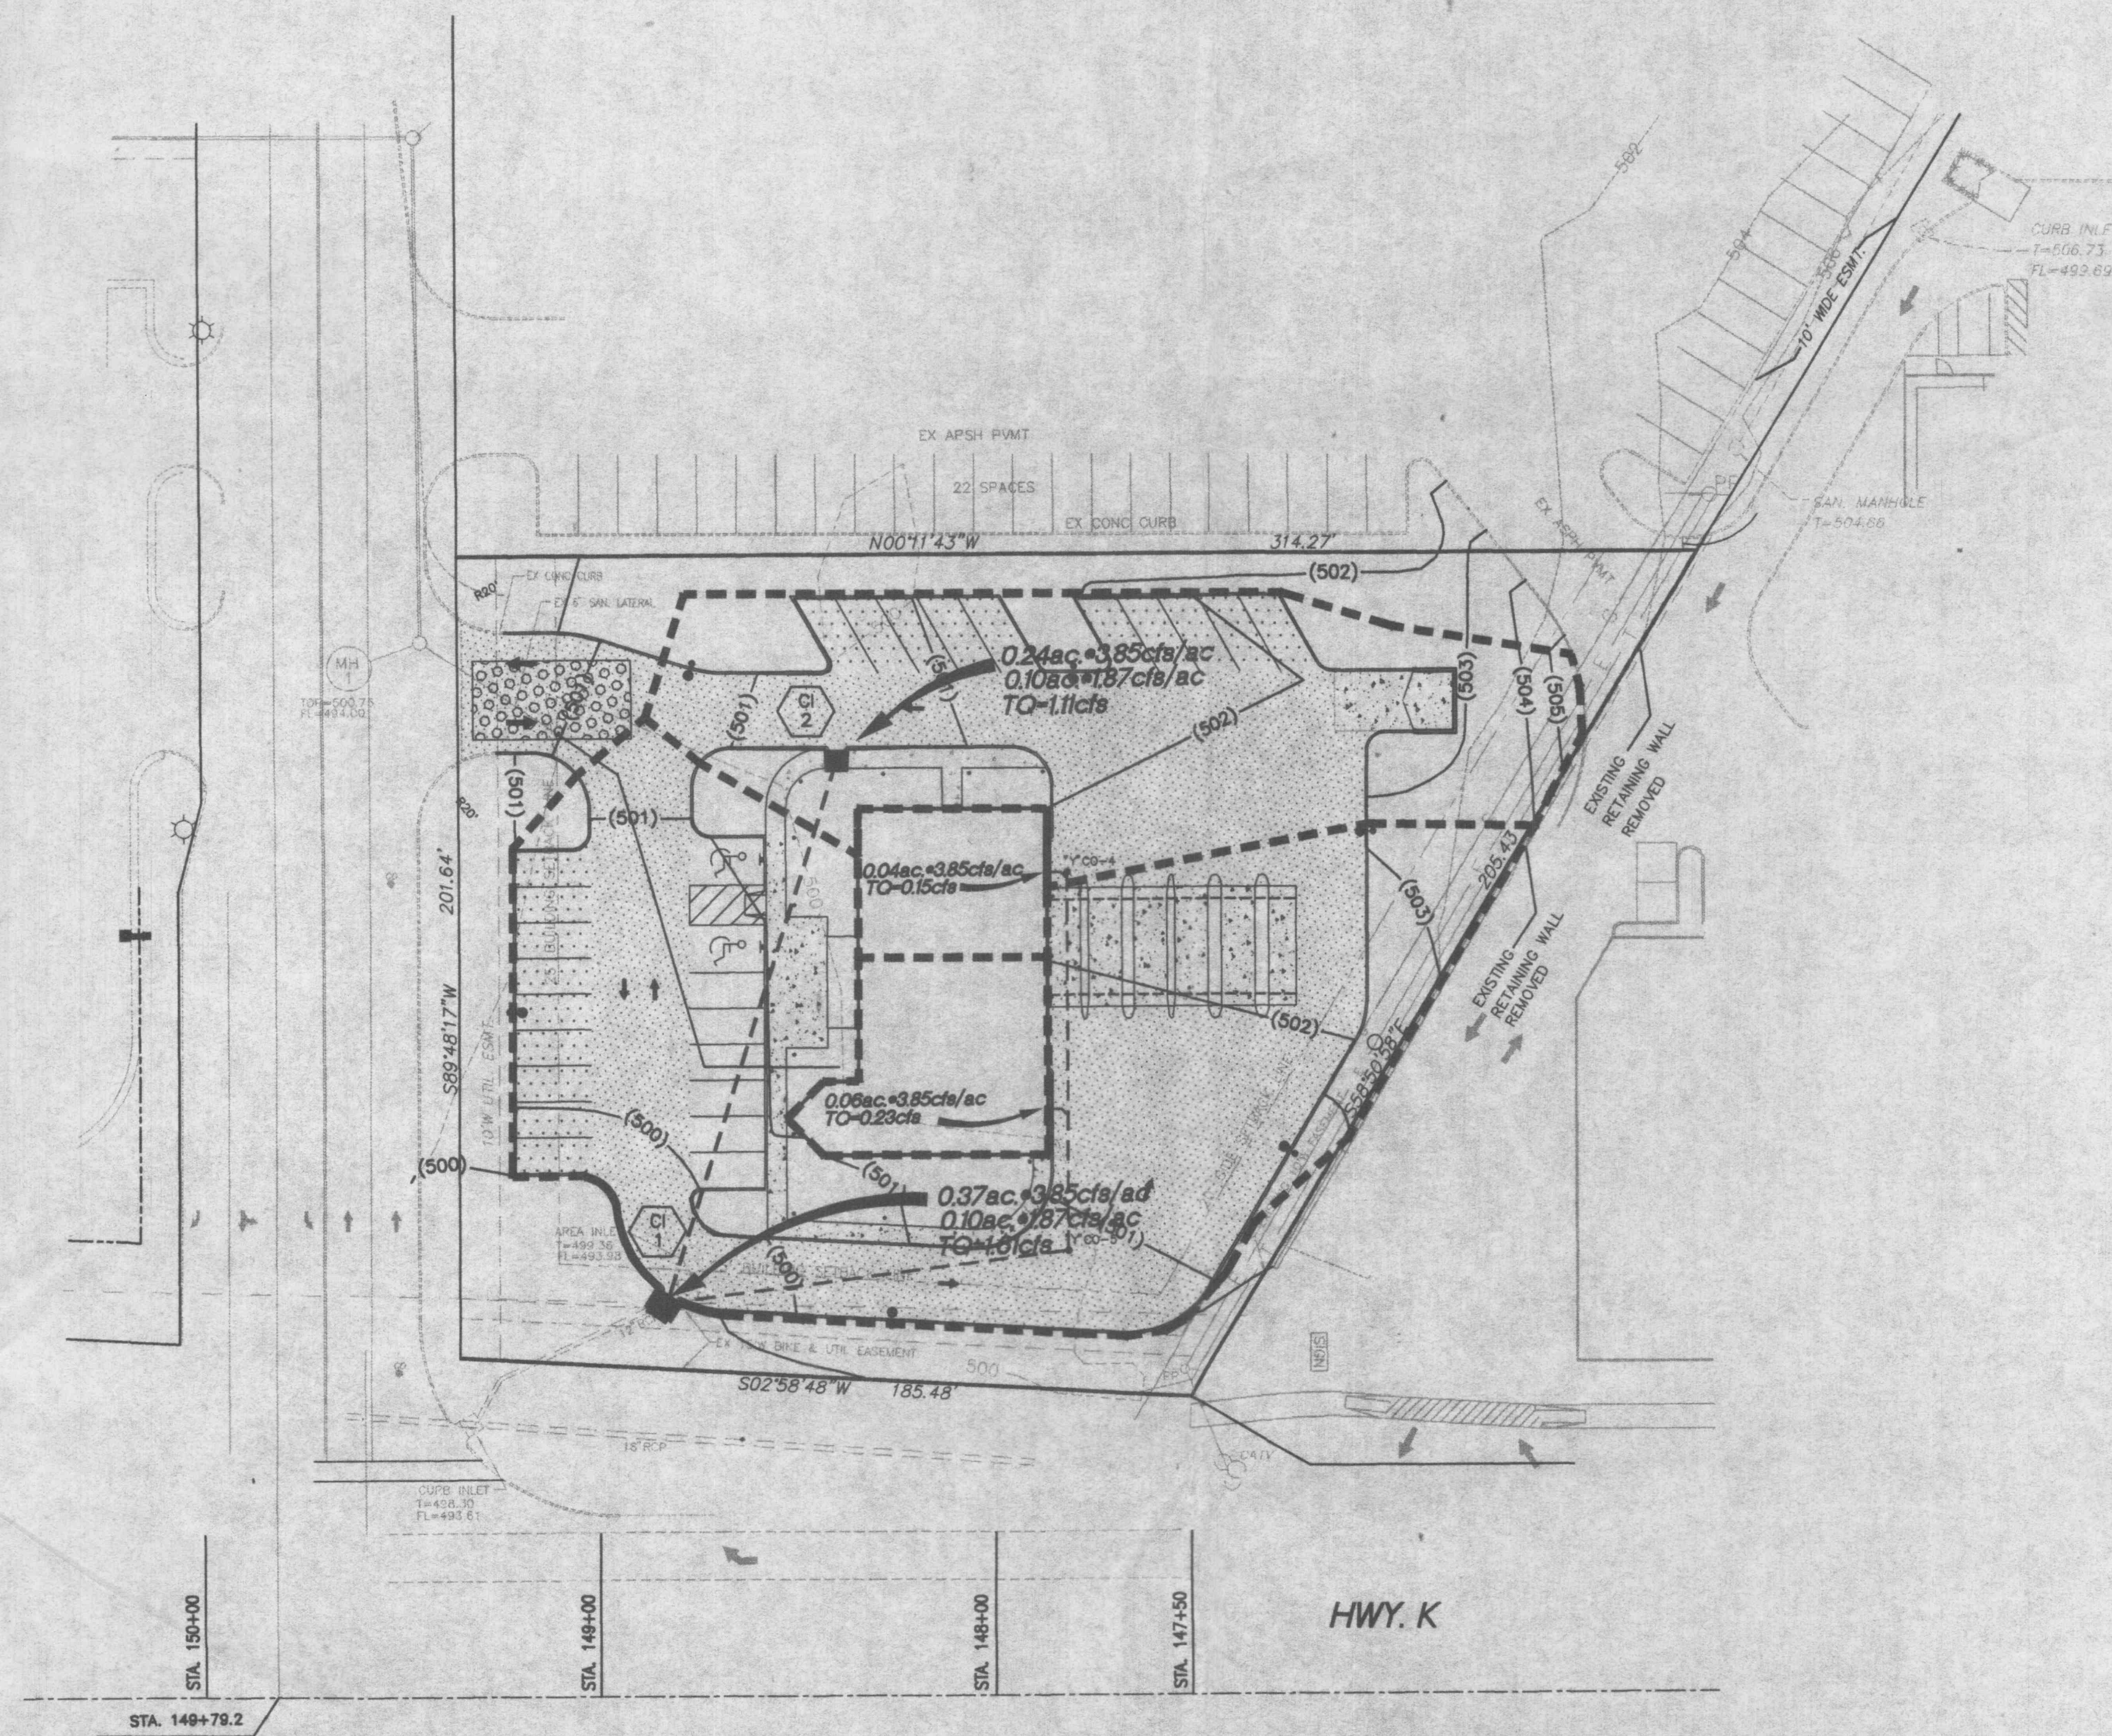
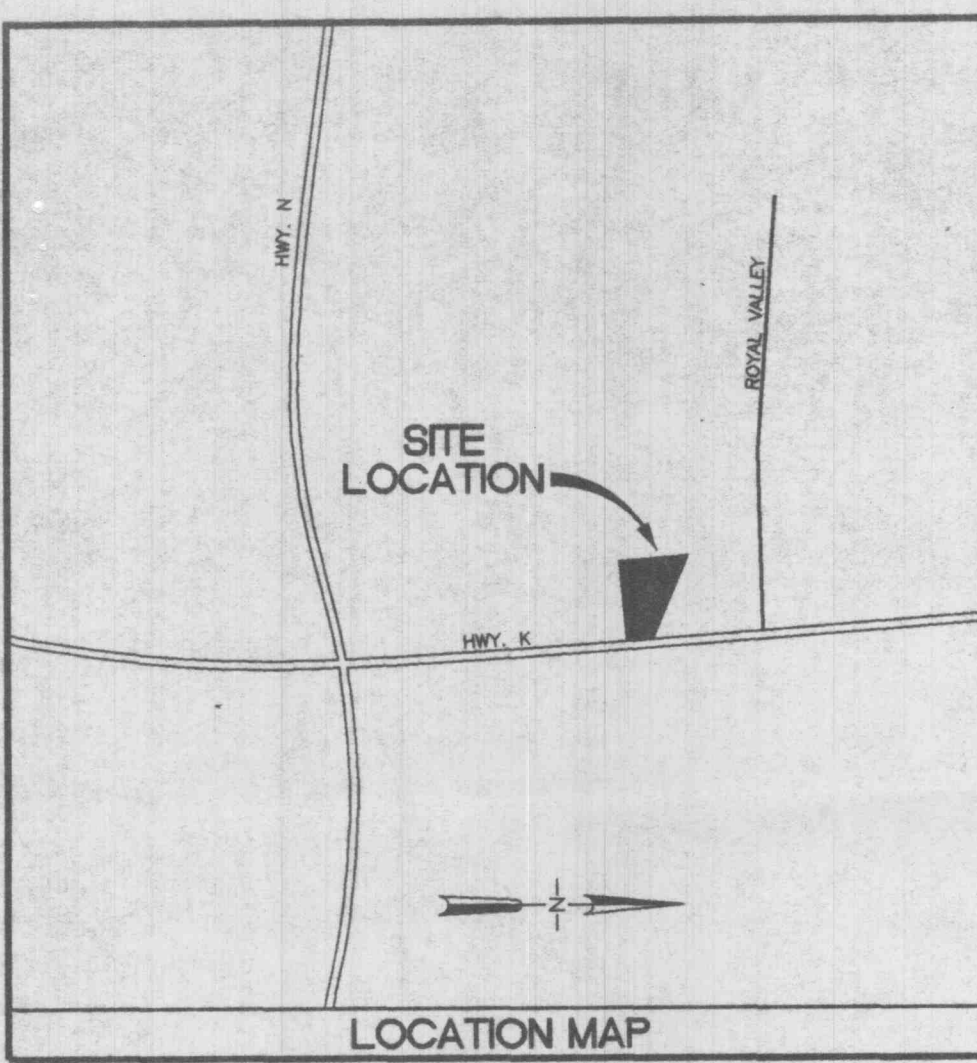


DRAINAGE AREA MAP

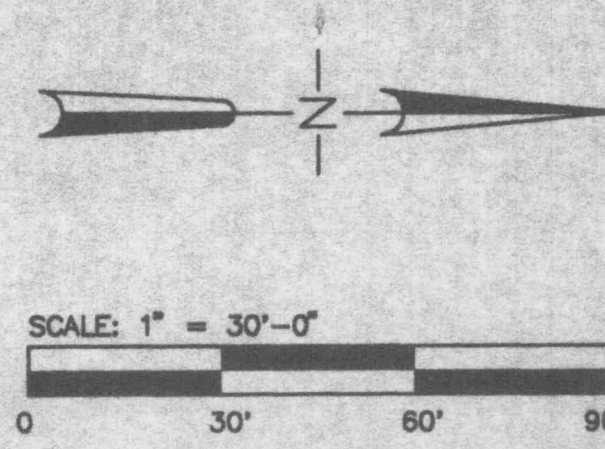

FOR DRAINAGE AREAS ONLY, NOT FOR CONSTRUCTION

Commerce Bank
 OUTLOT #5 DEER CREEK CROSSING
 O'FALLON, MISSOURI

Kuhlmann design Group, Inc.
 46 Westbury Dr.
 St. Charles, Missouri 63301
 Tel: (314) 948-5566

KdG

DISCLAIMER OF RESPONSIBILITY
 I hereby certify that the documents herein to be authorized by my seal are limited to the sheets, and I hereby disclaim any responsibility for all other drawings, specifications, conditions, reports or other documents or instruments relating to or intended to be used for any part or parts of the architectural or engineering project or survey.



NO.	DATE	OFALLON COMMENTS
1	8/13/01	

PROJECT NO. 000064 CONTRACT NO. 0001
 DRAWN AMH CHECKED RPM
 DATE 4/12/01

DRAINAGE AREA MAP
 SHEET 3 OF 4
C21