


SCALE 1" = 10'

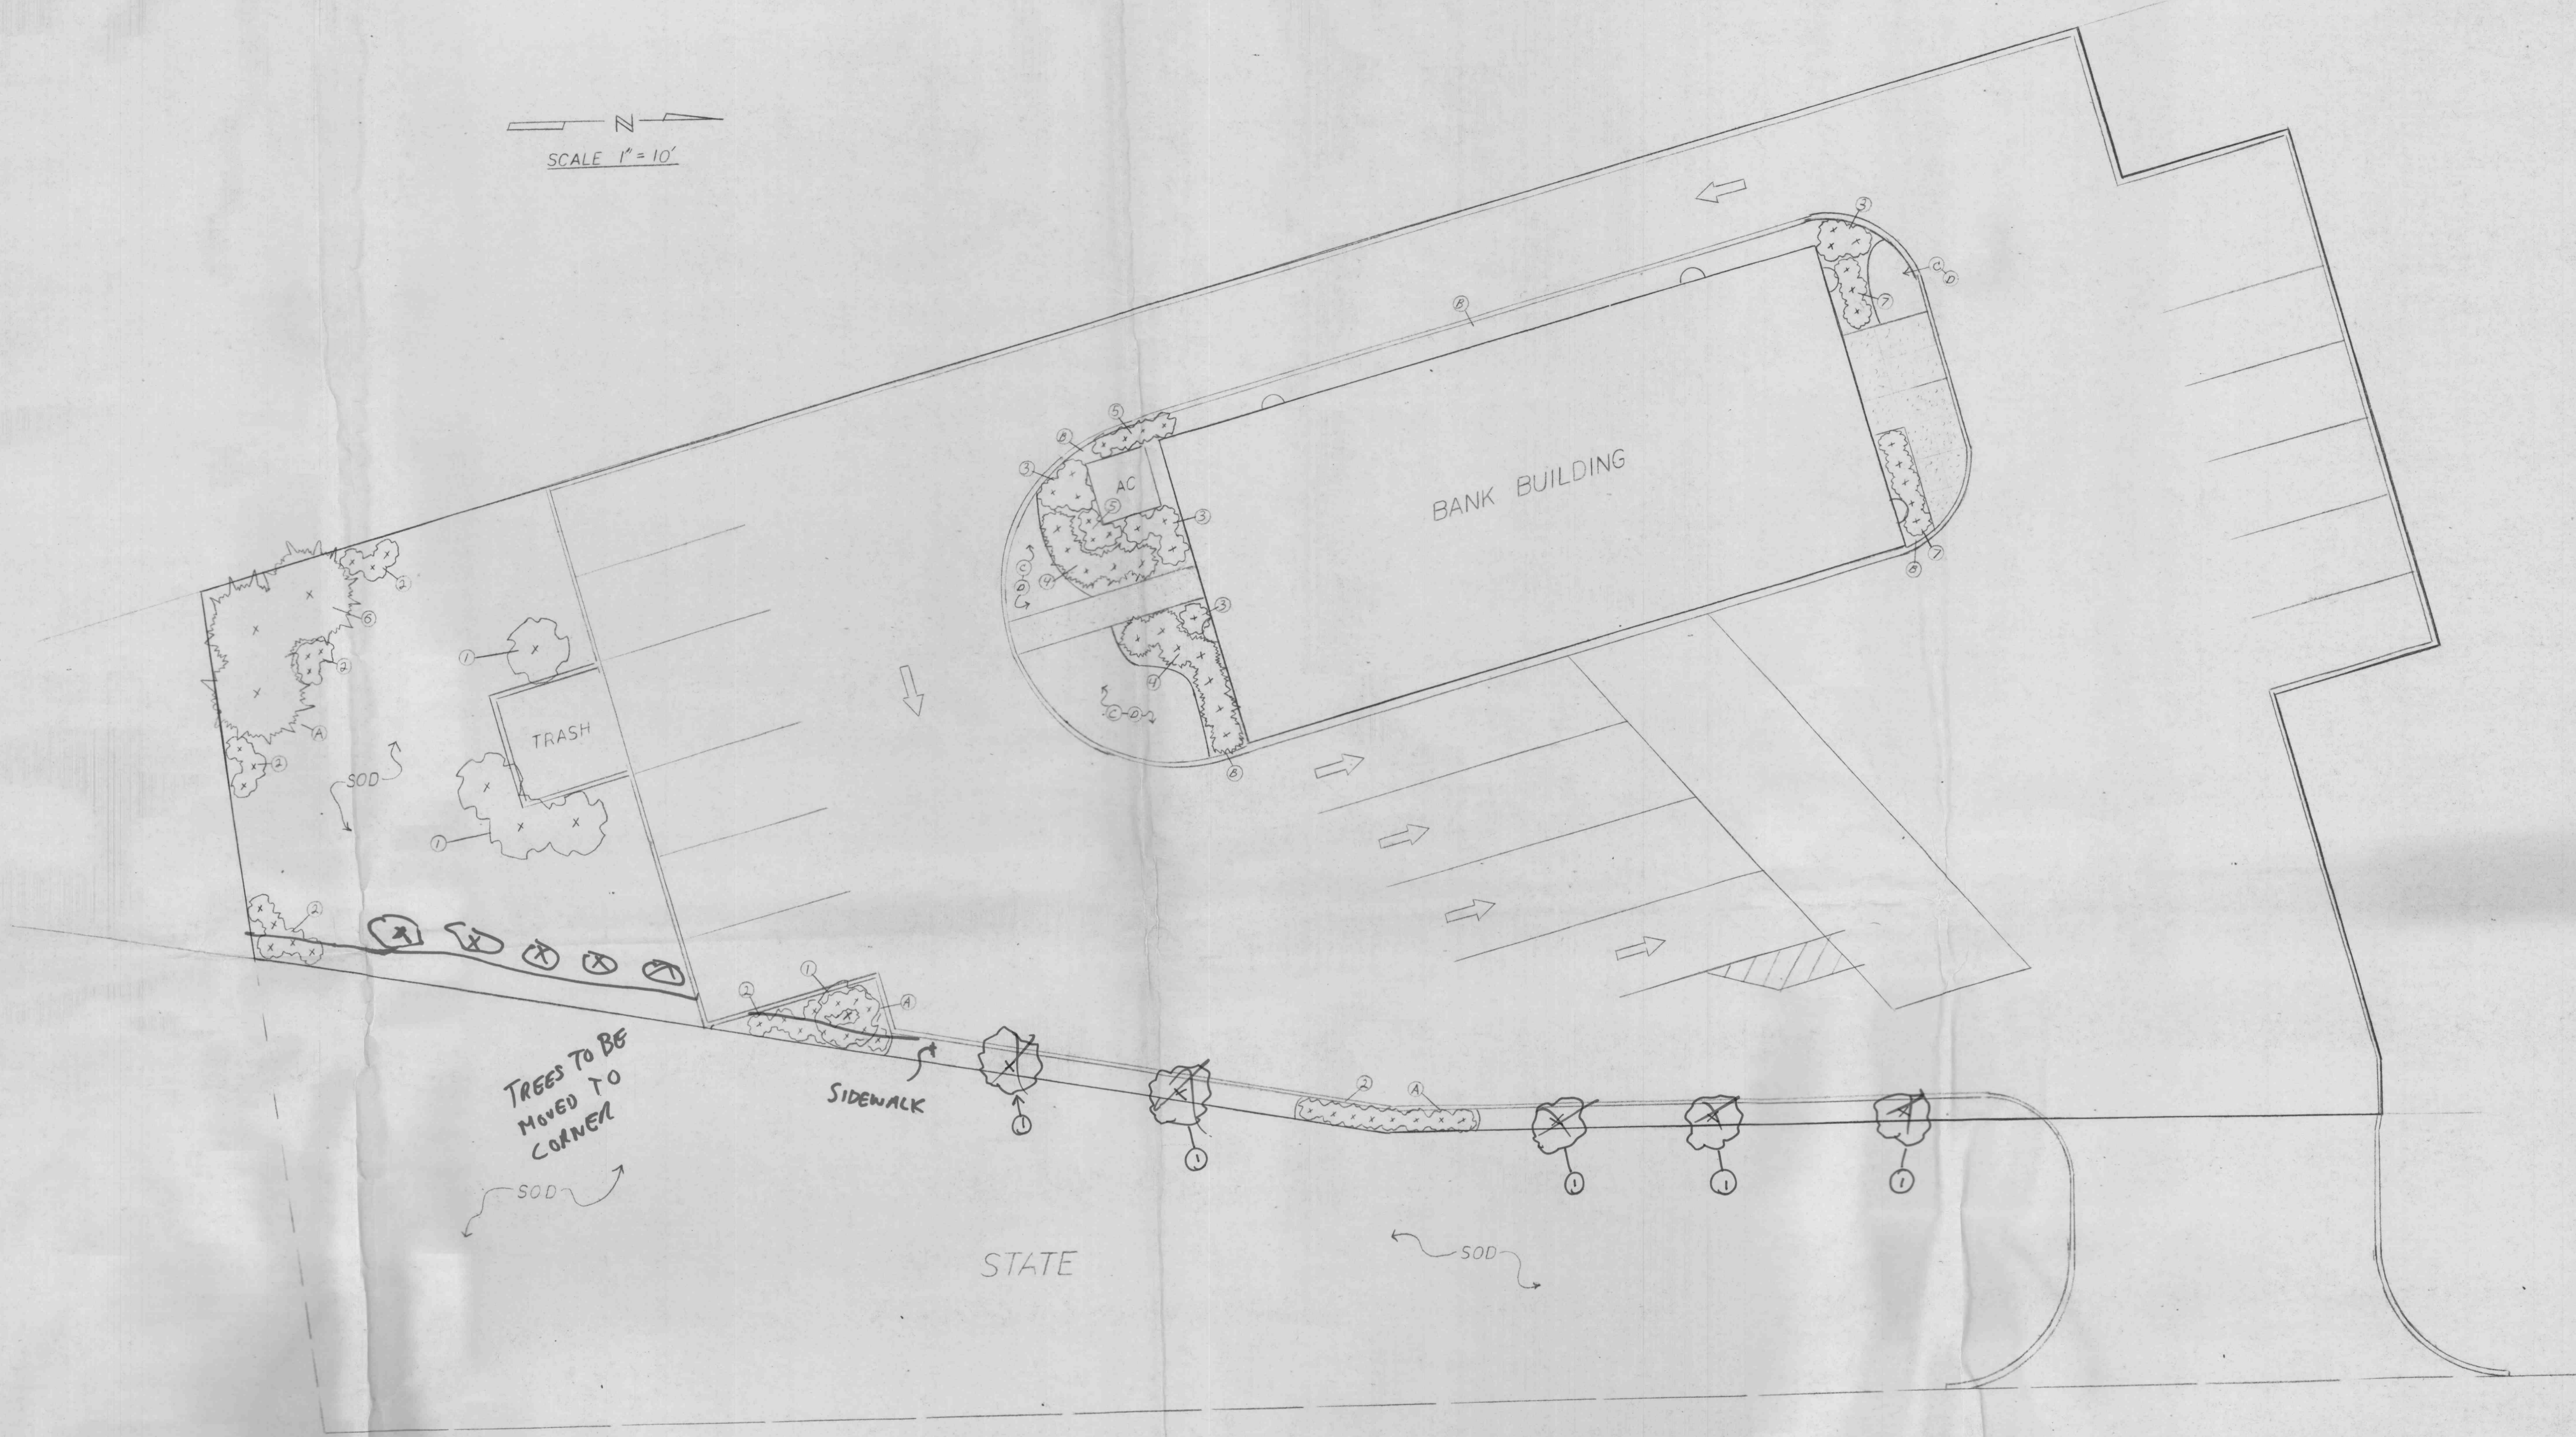

PLANT LIST		
KEY	BOTANICAL / COMMON NAME	QTY / SIZE
1	CRATAEGUS PHAENOPYRUM WASHINGTON HAWTHORN	5 6-8'
2	FORSYTHIA INTERMEDIA FORSYTHIA	33 18-24"
3	ILEX X MESERVEAE BLUE HOLLY	12 15-18"
4	JUNIPERUS ANDORRA COMPACTA ANDORRA JUNIPER	12 15-18"
5	LIGUSTRUM X VICARYI GOLDEN VICARY	7 15-18"
6	PICEA GLAUCA DENSATA BLACK HILL SPRUCE	3 6'
7	TAXUS MEDIA DENSIFORM YEW	8 15-18"

NOTES	
KEY	DESCRIPTION
A	ALL OUTLYING BEDS AND TREES MULCHED 3" WITH OAK BARK MULCH
B	SHRUBBERY BEDS ADJACENT TO BUILDING 2.5" BLACK TRAP ROCK ON LANDSCAPE FABRIC
C	FLOWER BEDS EDGED WITH BLACK PLASTIC LANDSCAPE BORDER, AMMENDED AND MULCHED
D	FLOWERS PLANTED ONE FOOT ON CENTER, APPROXIMATELY 376 FOLLOWED BY MUMS 3' OC. FOLLOWED BY BULBS 1' OC.

COMMERCE BANK
O'FALLON MISSOURI
SNOWHILL NURSERY