


REVISIONS:
05-29-08 Per City Comments
06-24-08 Per City Comments
07-09-08 Per City Comments

A SITE PLAN FOR
**VET / DAYCARE
COOL SPRINGS CENTER**
04-13117B&C 04-23-08

PROPERTY N/F
O'FALLON PUBLIC
FACILITIES AUTHORITY
2285 / 1241
PARCEL 2
LOT 2
OZZIE SMITH BALL PARK
ZONED P-R

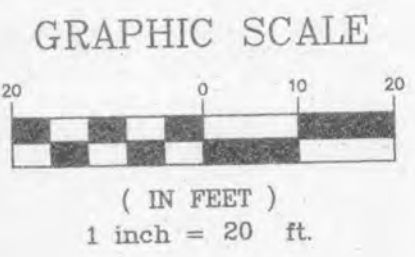

PROPERTY N/F
O'FALLON PUBLIC
FACILITIES AUTHORITY
2285 / 1241
PARCEL 2
LOT 1
OZZIE SMITH BALL PARK
ZONED R-1 PUD




COOL SPRINGS INDUSTRIAL PARK
PLAT 1
P.B.36 PG.44
PROPERTY N/F
KEIPP PROPERTIES LLC
2837 / 1401
ZONED I-1

LOT 74
DIAMOND POINTE #3
P.B.35 PGS.189-190
ZONED R-1, PUD

CITY OF O'FALLON
338 / 199
ZONED P-R
(WESTHOFF PARK)

E:\DWG\13000PLUS\13117B\Constr\action\13117Bcon.dwg, SITE (2), 7/17/2008 9:36:05 AM, Sta. 35 KW

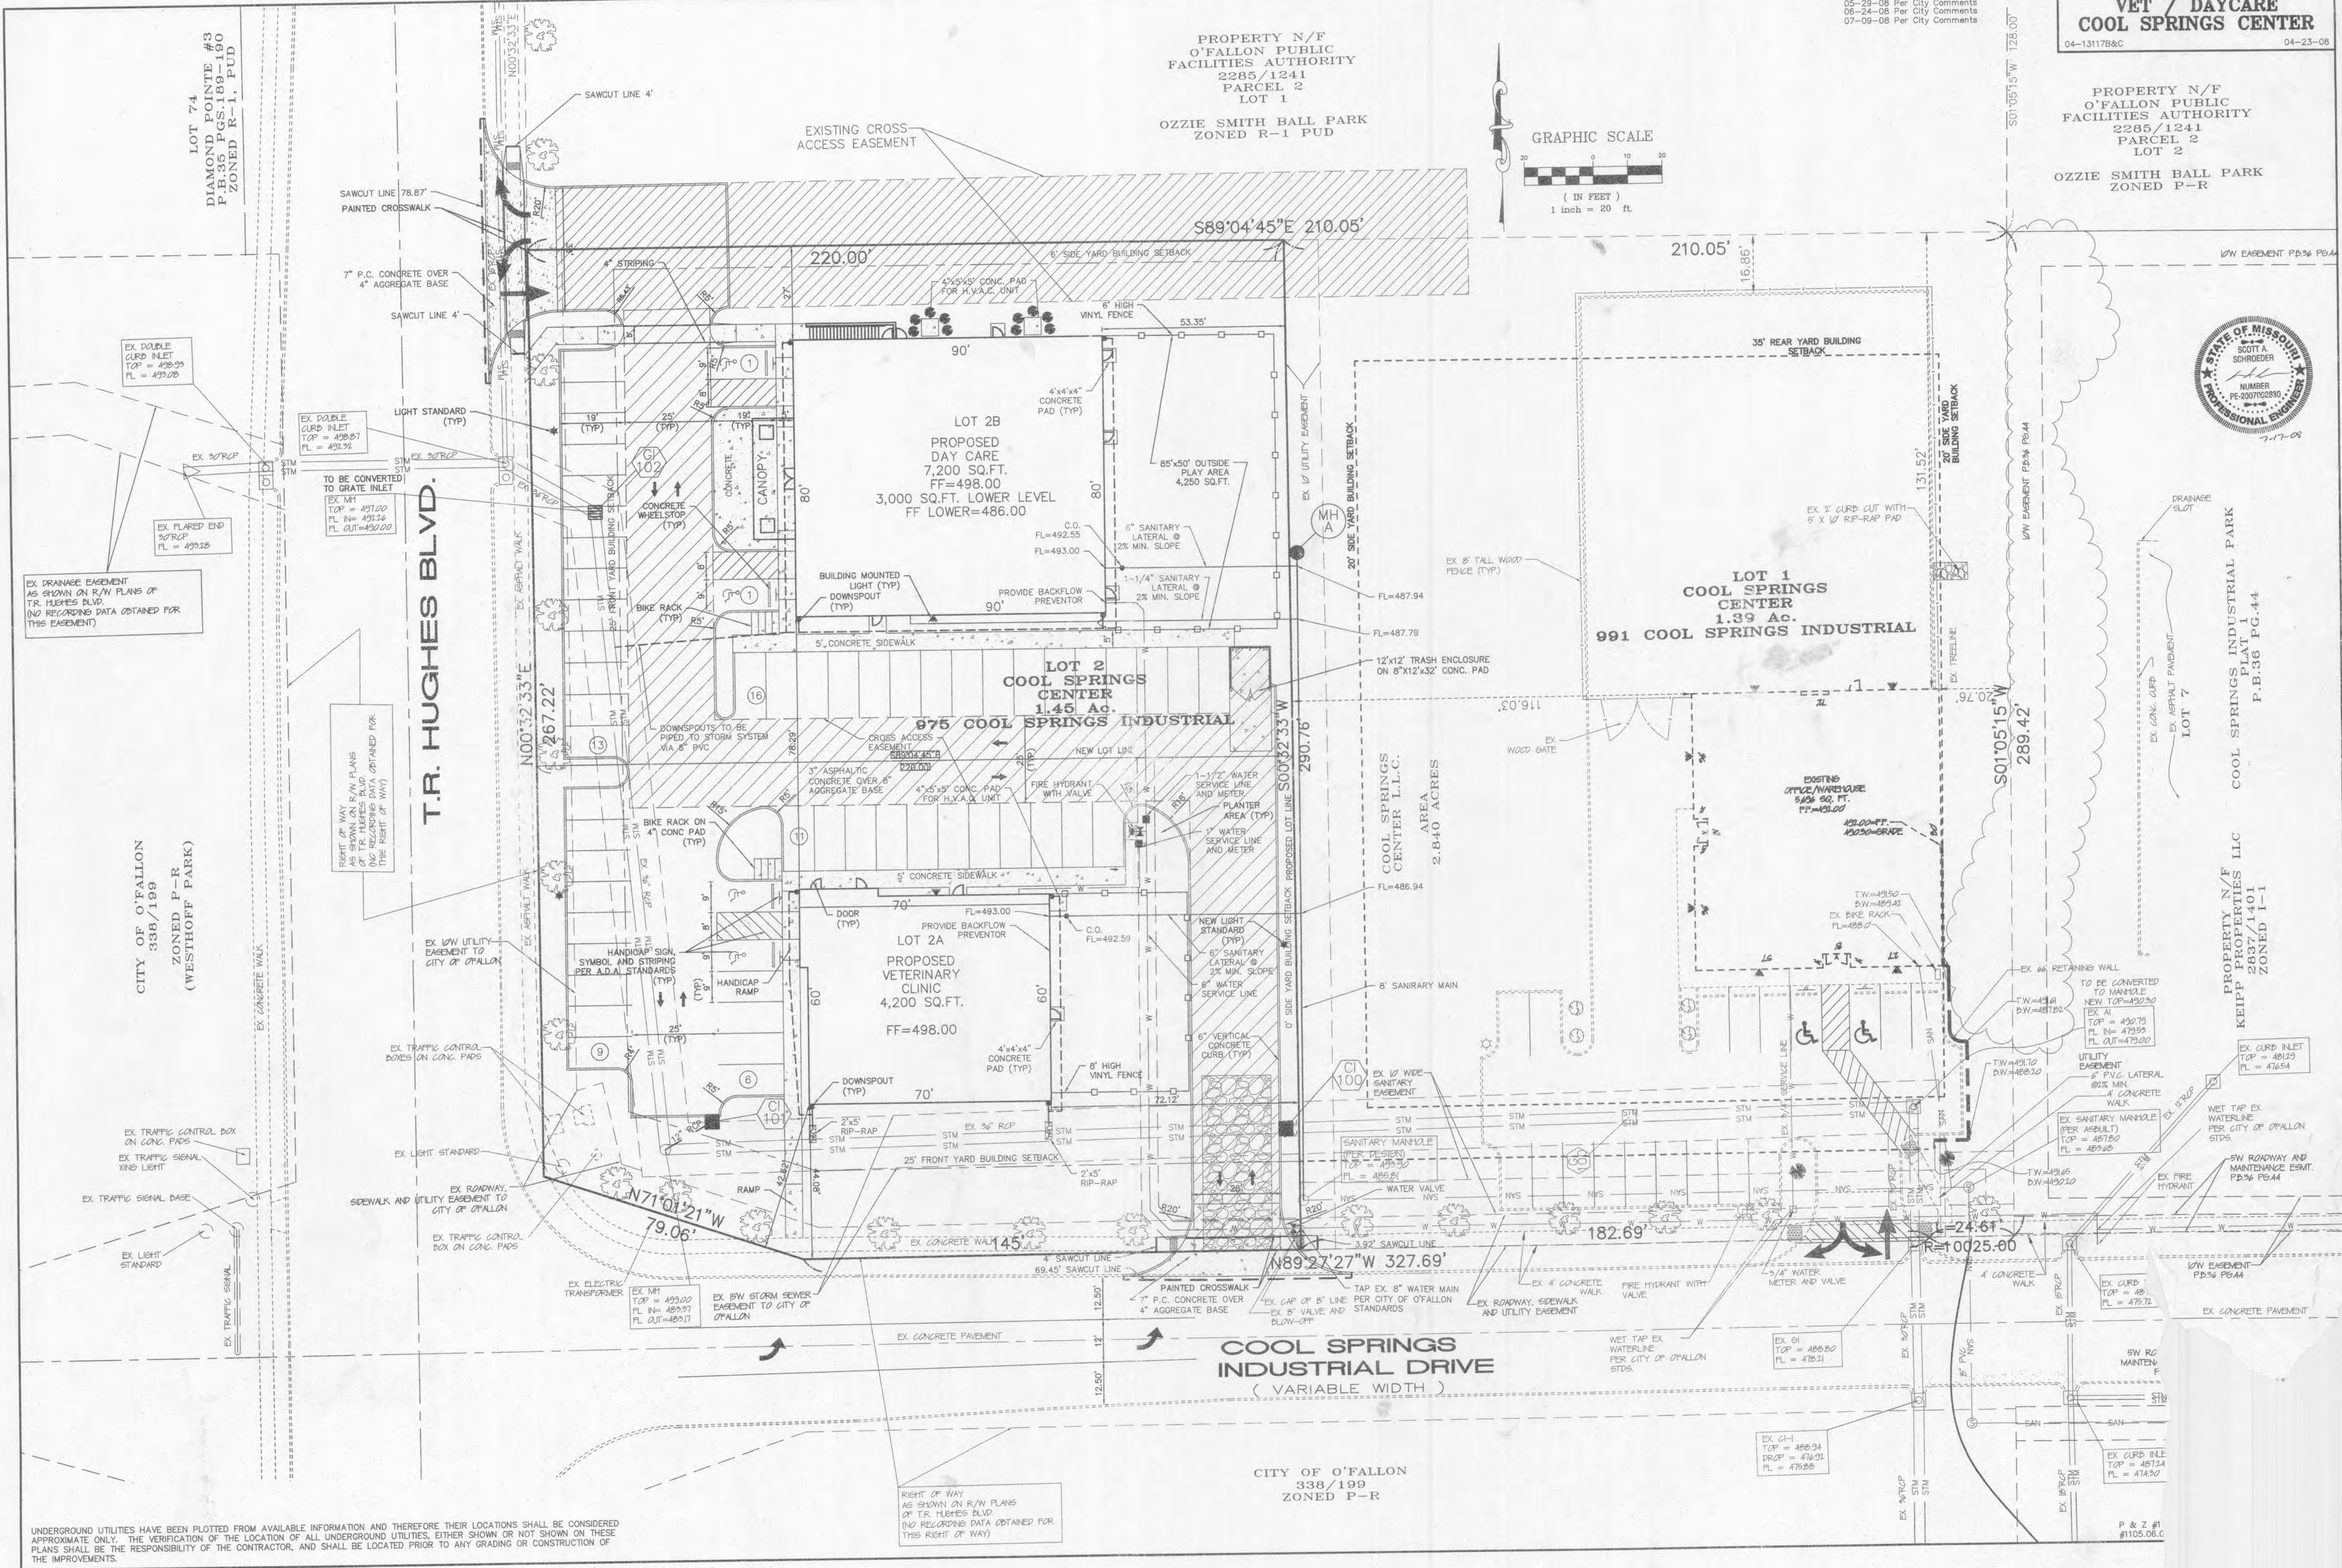

UNDERGROUND UTILITIES HAVE BEEN PLOTTED FROM AVAILABLE INFORMATION AND THEREFORE THEIR LOCATIONS SHALL BE CONSIDERED APPROXIMATE ONLY. THE VERIFICATION OF THE LOCATION OF ALL UNDERGROUND UTILITIES, EITHER SHOWN OR NOT SHOWN ON THESE PLANS SHALL BE THE RESPONSIBILITY OF THE CONTRACTOR, AND SHALL BE LOCATED PRIOR TO ANY GRADING OR CONSTRUCTION OF THE IMPROVEMENTS.

RIGHT OF WAY
AS SHOWN ON R/W PLANS
OF T.R. HUGHES BLVD.
(NO RECORDING DATA OBTAINED FOR
THIS RIGHT OF WAY)

P & Z #1
#1105.06.C