


REVISIONS:
 05-29-08 Per City Comments
 06-24-08 Per City Comments
 07-09-08 Per City Comments

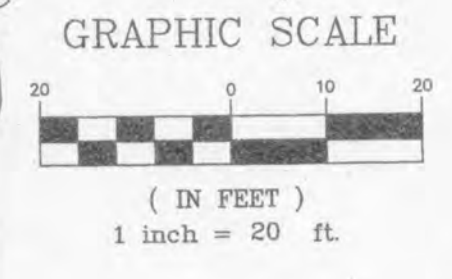


GRADING QUANTITIES:

1,952 C.Y. FILL (INCLUDES 8% SHRINKAGE)
 3,100 C.Y. CUT (INCLUDES SUBGRADES)
 1,148 C.Y. HEAVY
 THE ABOVE GRADING QUANTITY IS APPROXIMATE ONLY. NOT FOR BIDDING PURPOSES. CONTRACTOR SHALL VERIFY QUANTITIES PRIOR TO CONSTRUCTION.

PROPERTY N/F
 O'FALLON PUBLIC
 FACILITIES AUTHORITY
 2285/1241
 PARCEL 2
 LOT 1
 OZZIE SMITH BALL PARK
 ZONED R-1 PUD

PROPERTY N/F
 O'FALLON PUBLIC
 FACILITIES AUTHORITY
 2285/1241
 PARCEL 2
 LOT 2
 OZZIE SMITH BALL PARK
 ZONED R-1 PUD

PROPERTY N/F
 KEIPP PROPERTIES LLC
 2837/1401
 ZONED I-1
 COOL SPRINGS INDUSTRIAL PARK
 PLAT 1
 P.B.36 PG.44

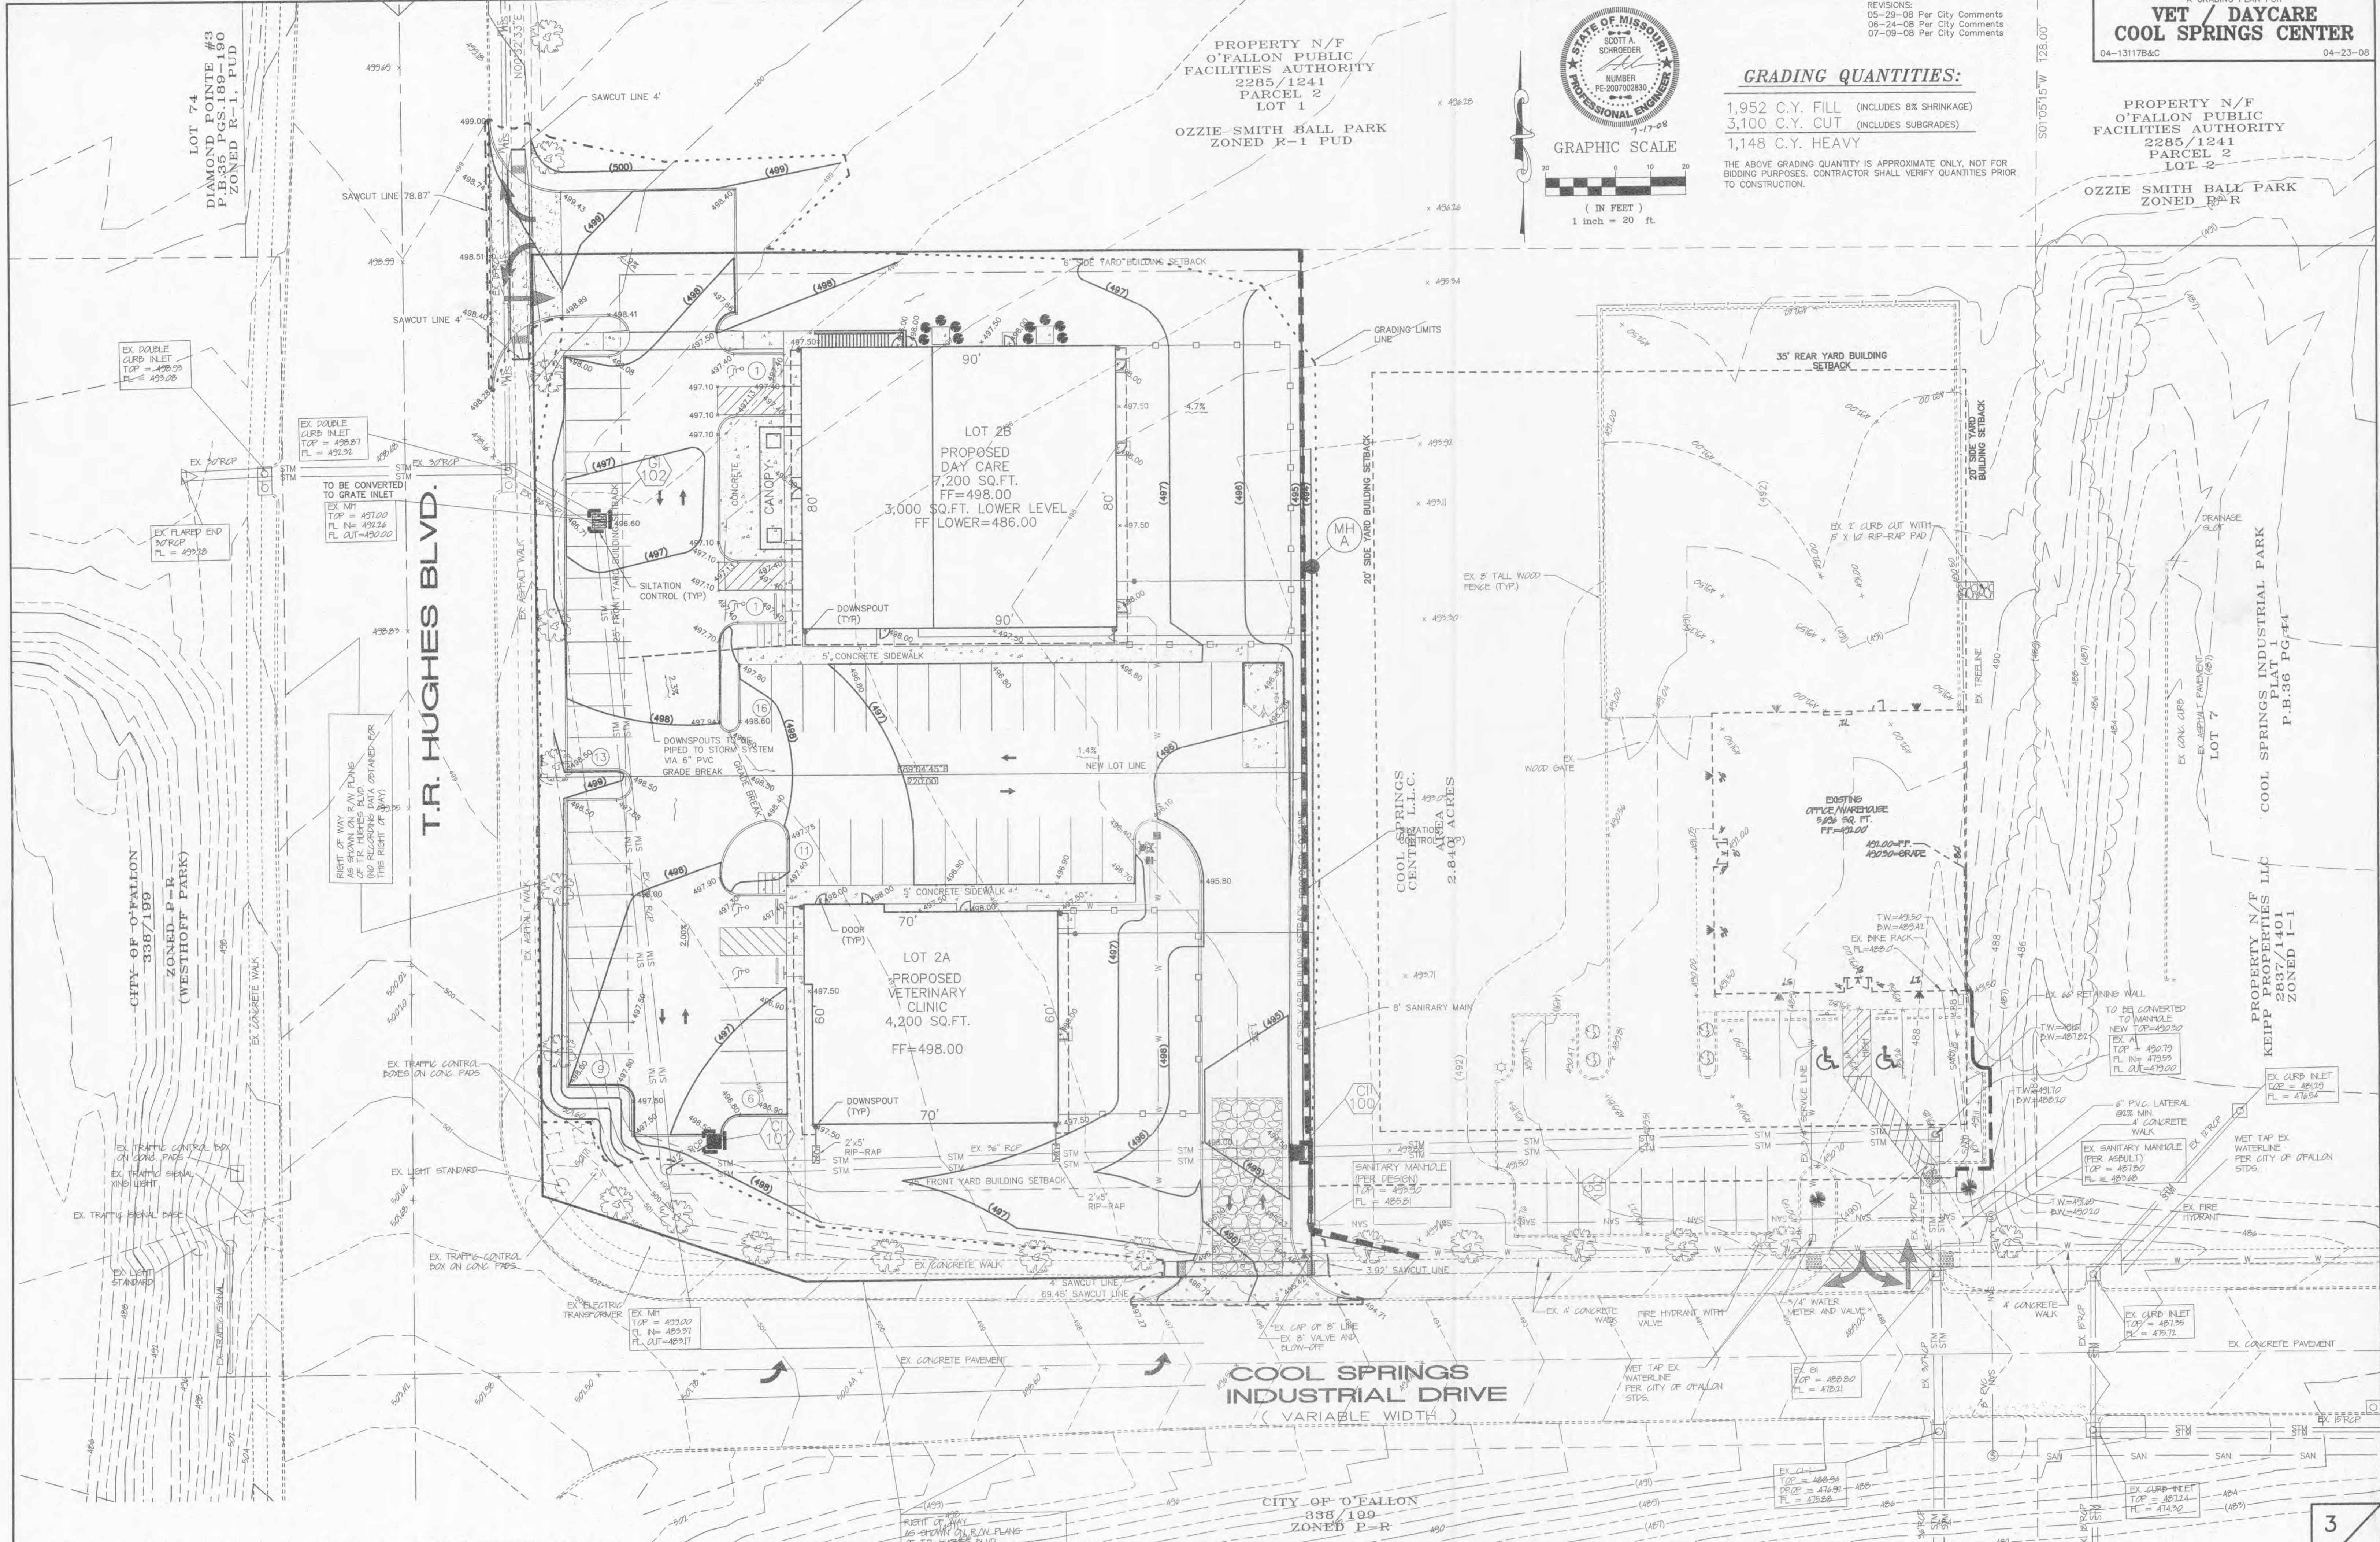

UNDERGROUND UTILITIES HAVE BEEN PLOTTED FROM AVAILABLE INFORMATION AND THEREFORE THEIR LOCATIONS SHALL BE CONSIDERED APPROXIMATE ONLY. THE VERIFICATION OF THE LOCATION OF ALL UNDERGROUND UTILITIES, EITHER SHOWN OR NOT SHOWN ON THESE PLANS SHALL BE THE RESPONSIBILITY OF THE CONTRACTOR, AND SHALL BE LOCATED PRIOR TO ANY GRADING OR CONSTRUCTION OF THE IMPROVEMENTS.

RIGHT OF WAY
 AS SHOWN ON R/W PLANS
 OF T.R. HUGHES BLVD.
 NO RECORDING DATA OBTAINED FOR
 THIS RIGHT OF WAY

CITY OF O'FALLON
 338/199
 ZONED P-R