


COOL SPRINGS CONNECTOR ROAD
PLAN AND PROFILE

CITY OF O'FALLON
COMMUNITY DEVELOPMENT
DESIGN DIVISION
O'FALLON, MISSOURI

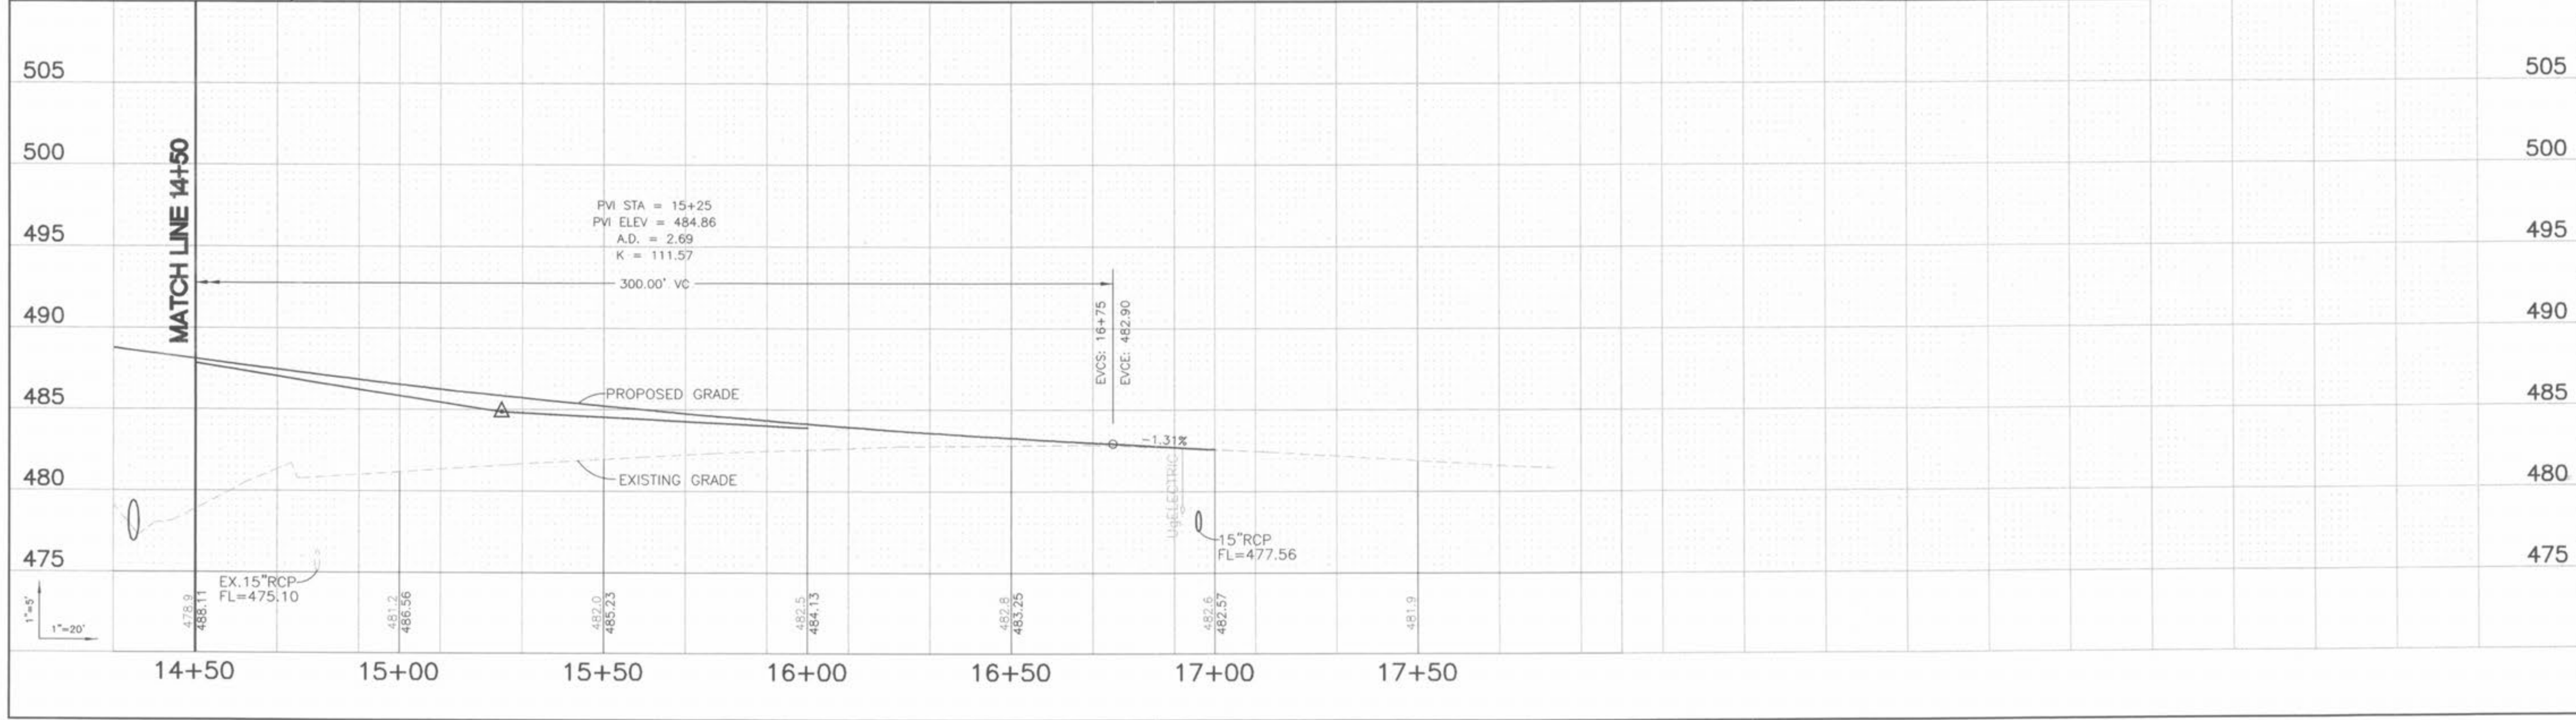

DISCLAIMER OF RESPONSIBILITY
I HEREBY SPECIFY THAT THE DOCUMENTS INTENDED TO BE AUTHORIZED BY MY SEAL ARE LIMITED TO THIS SHEET, AND I HEREBY DISCLAIM ANY RESPONSIBILITY FOR ALL OTHER DRAWINGS, SPECIFICATIONS, ESTIMATES, REPORTS OR OTHER DOCUMENTS OR INSTRUMENTS RELATED TO OR ASSOCIATED WITH THIS PROJECT OR PART OF THE PROFESSIONAL OR ENGINEERING PROJECT OR WORK.

SEAL

DESIGNED: CEM
CHECKED: CAL
DATE: 02/28/02
PROJECT NO.: 01-064