

COOL SPRINGS
CONNECTOR ROAD

ROADWAY SECTIONS

CITY OF O'FALLON
COMMUNITY DEVELOPMENT
DESIGN DIVISION
O'FALLON, MISSOURI




DISCLAIMER OF RESPONSIBILITY
I HEREBY CERTIFY THAT THE DOCUMENTS REFERRED TO ARE AUTHENTICATED BY MY SEAL AND LIMITED TO THE SHEET AND I HEREBY DISCLAIM ANY RESPONSIBILITY FOR ALL OTHER DRAWINGS, SPECIFICATIONS, EXHIBITS, REPORTS OR OTHER DOCUMENTS OR INSTRUMENTS RELATING TO OR INTENDED TO BE USED FOR ANY PART OR PARTS OF THE ARCHITECTURAL OR ENGINEERING PROJECT OR SUBJECT.



DESIGNED: CEM
CHECKED: CAL
DATE: 02/28/02
PROJECT NO.: 01-064

SHEET
8 OF 11

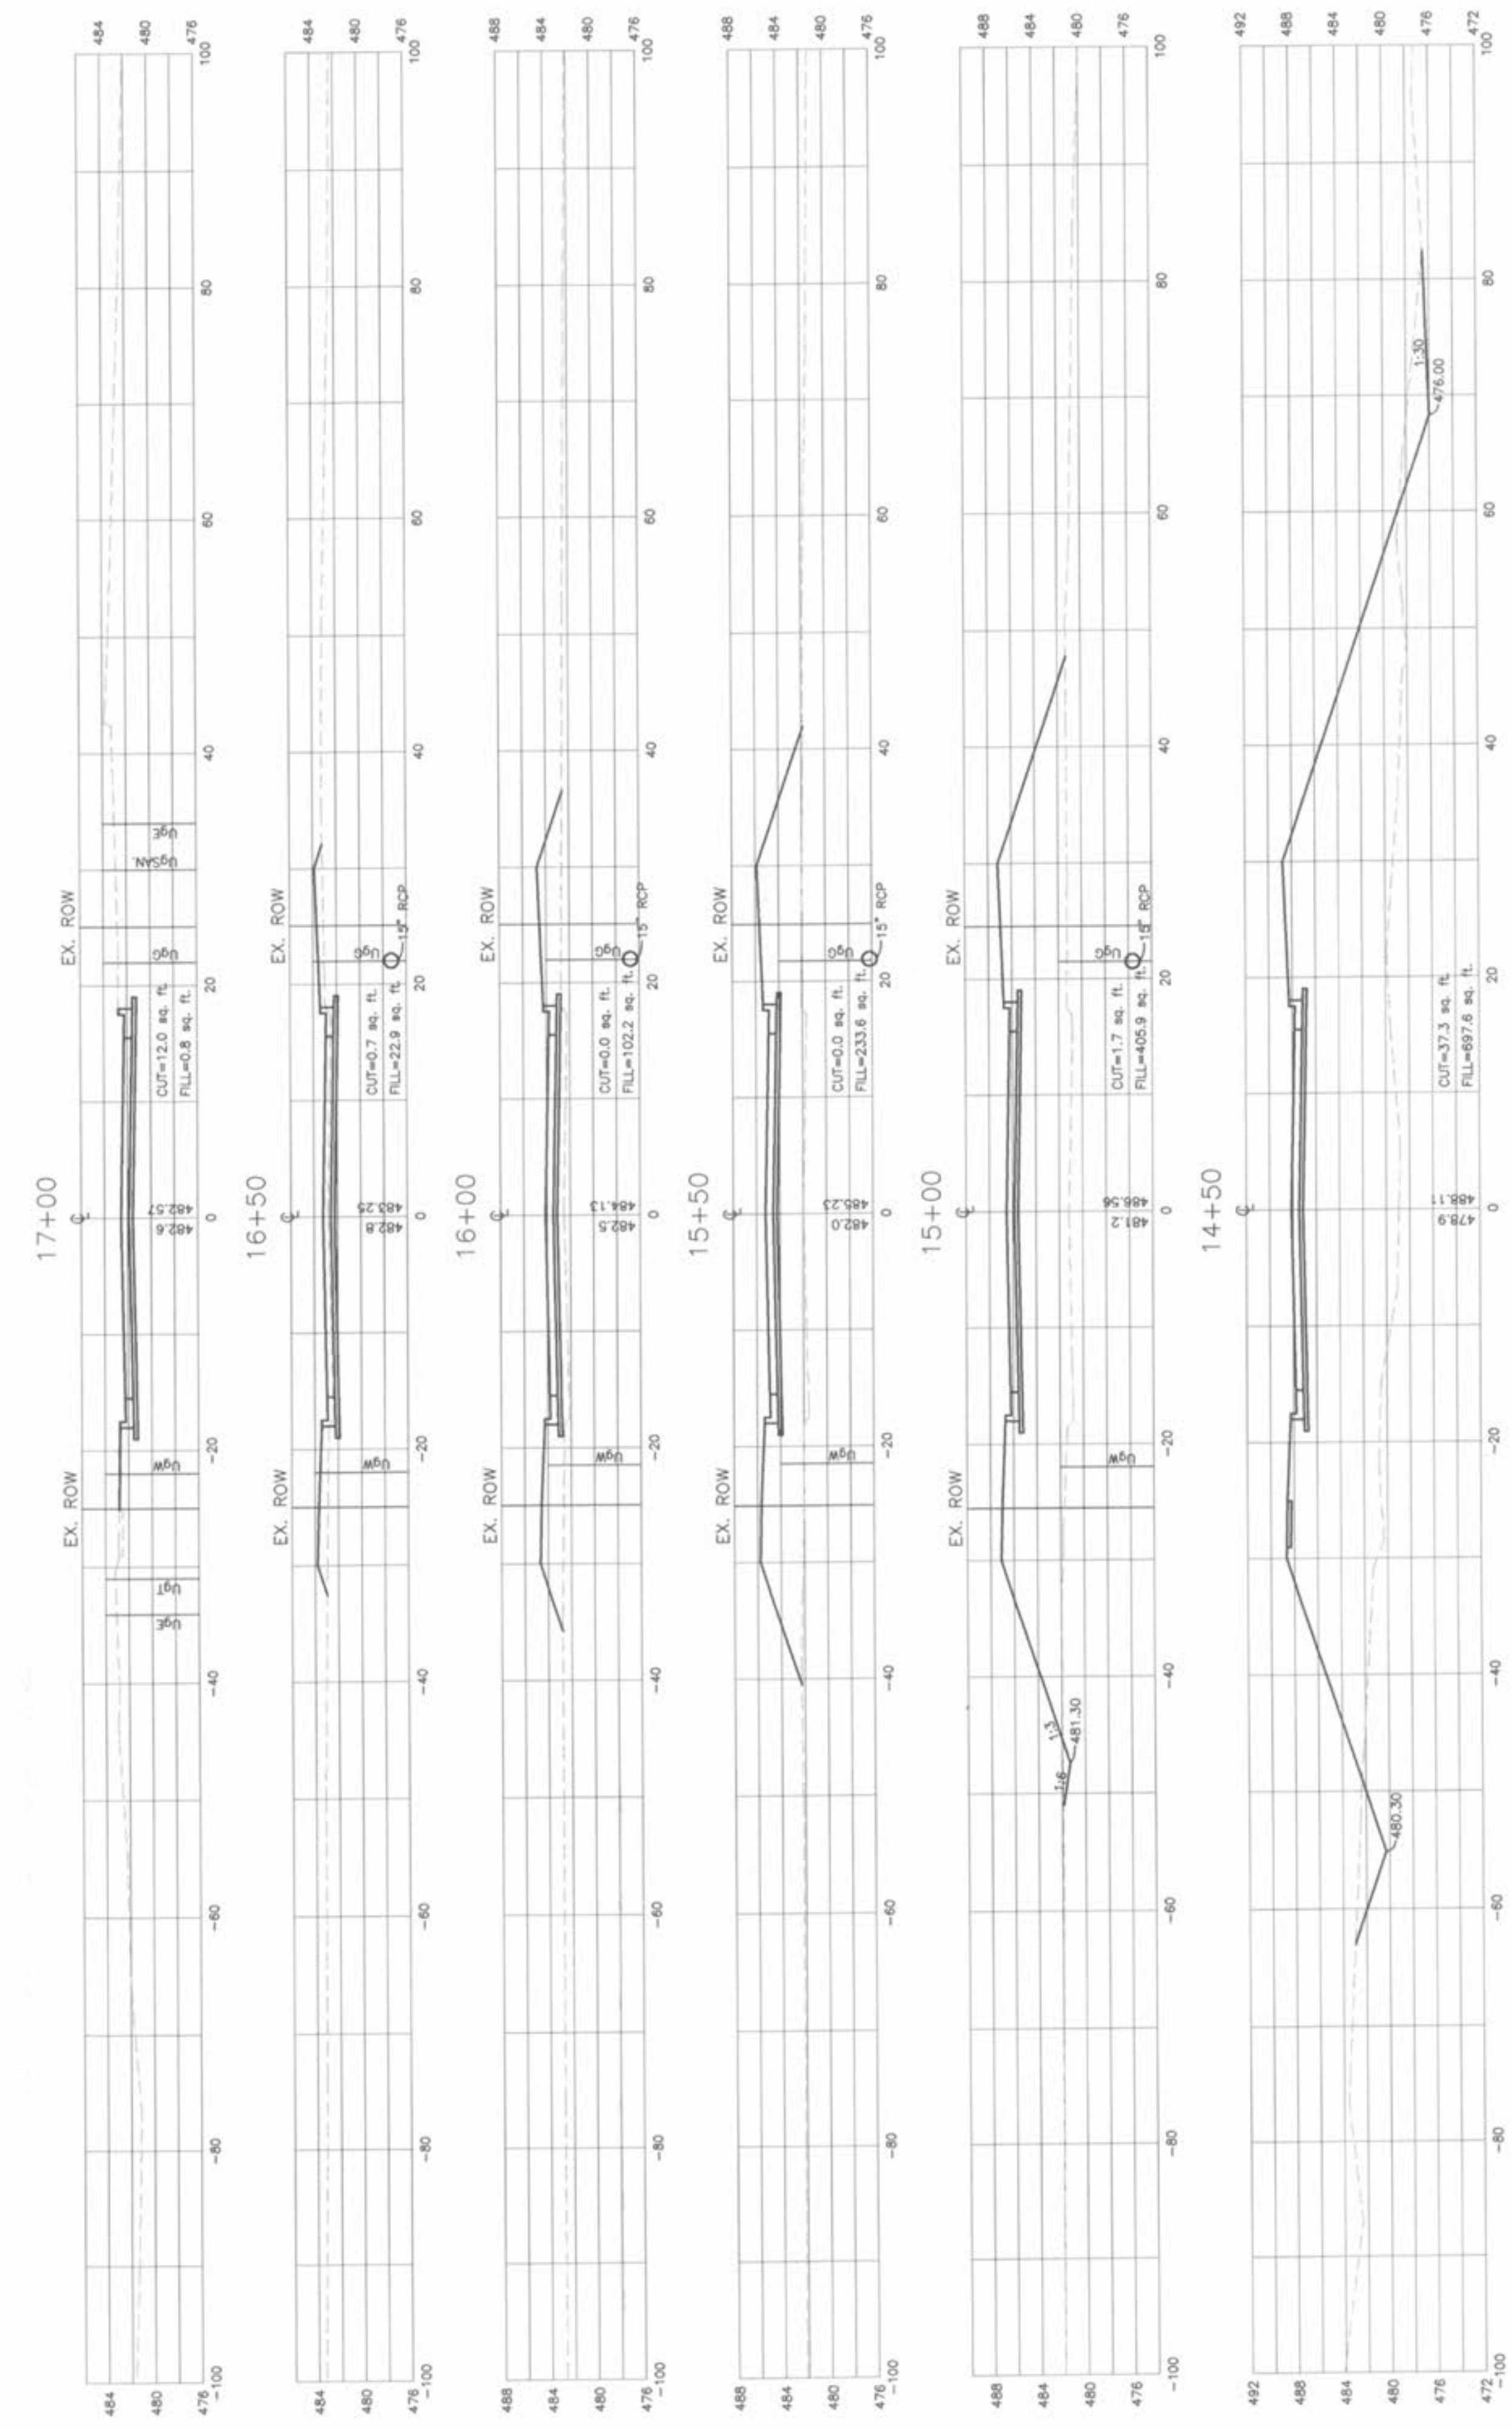

57.2
732.4

1"=10'
1"=10'

NOTE: EXISTING GRADE IS SHOWN EXCEPT WHERE NOTED OTHERWISE.