


Scale 1" = 50'

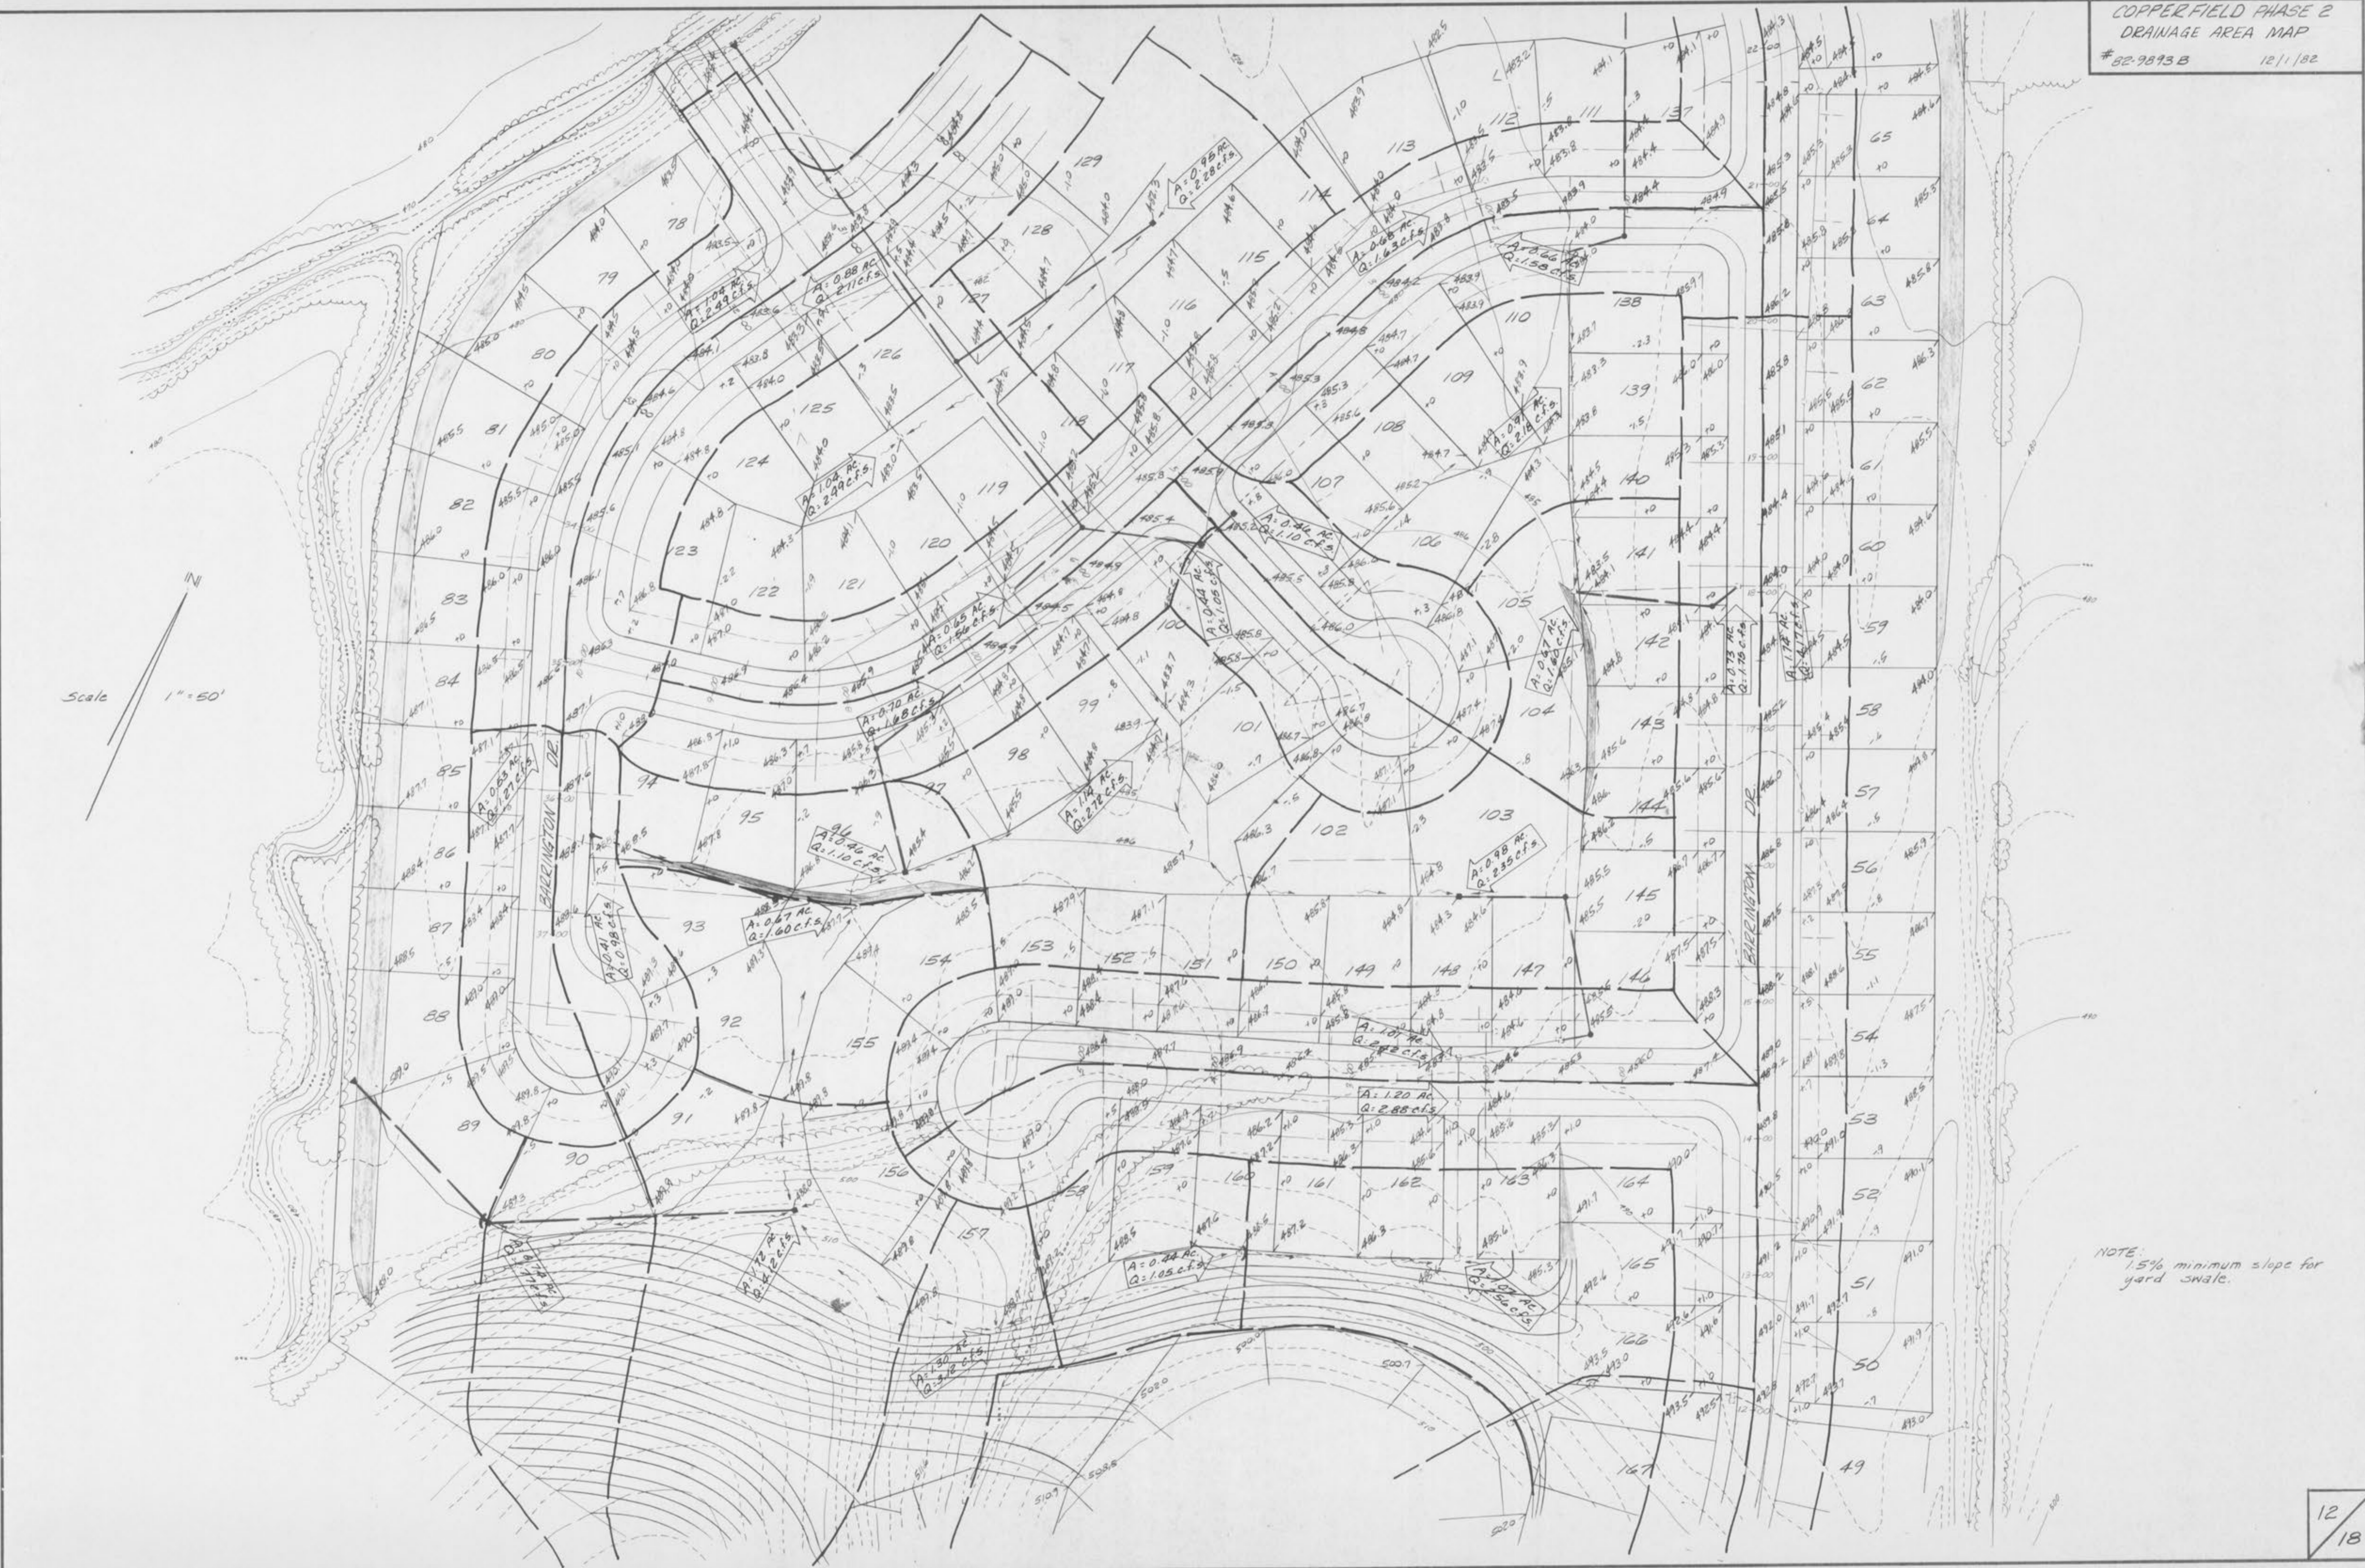

NOTE: 1.5% minimum slope for yard swale.