


Scale 1" = 50'

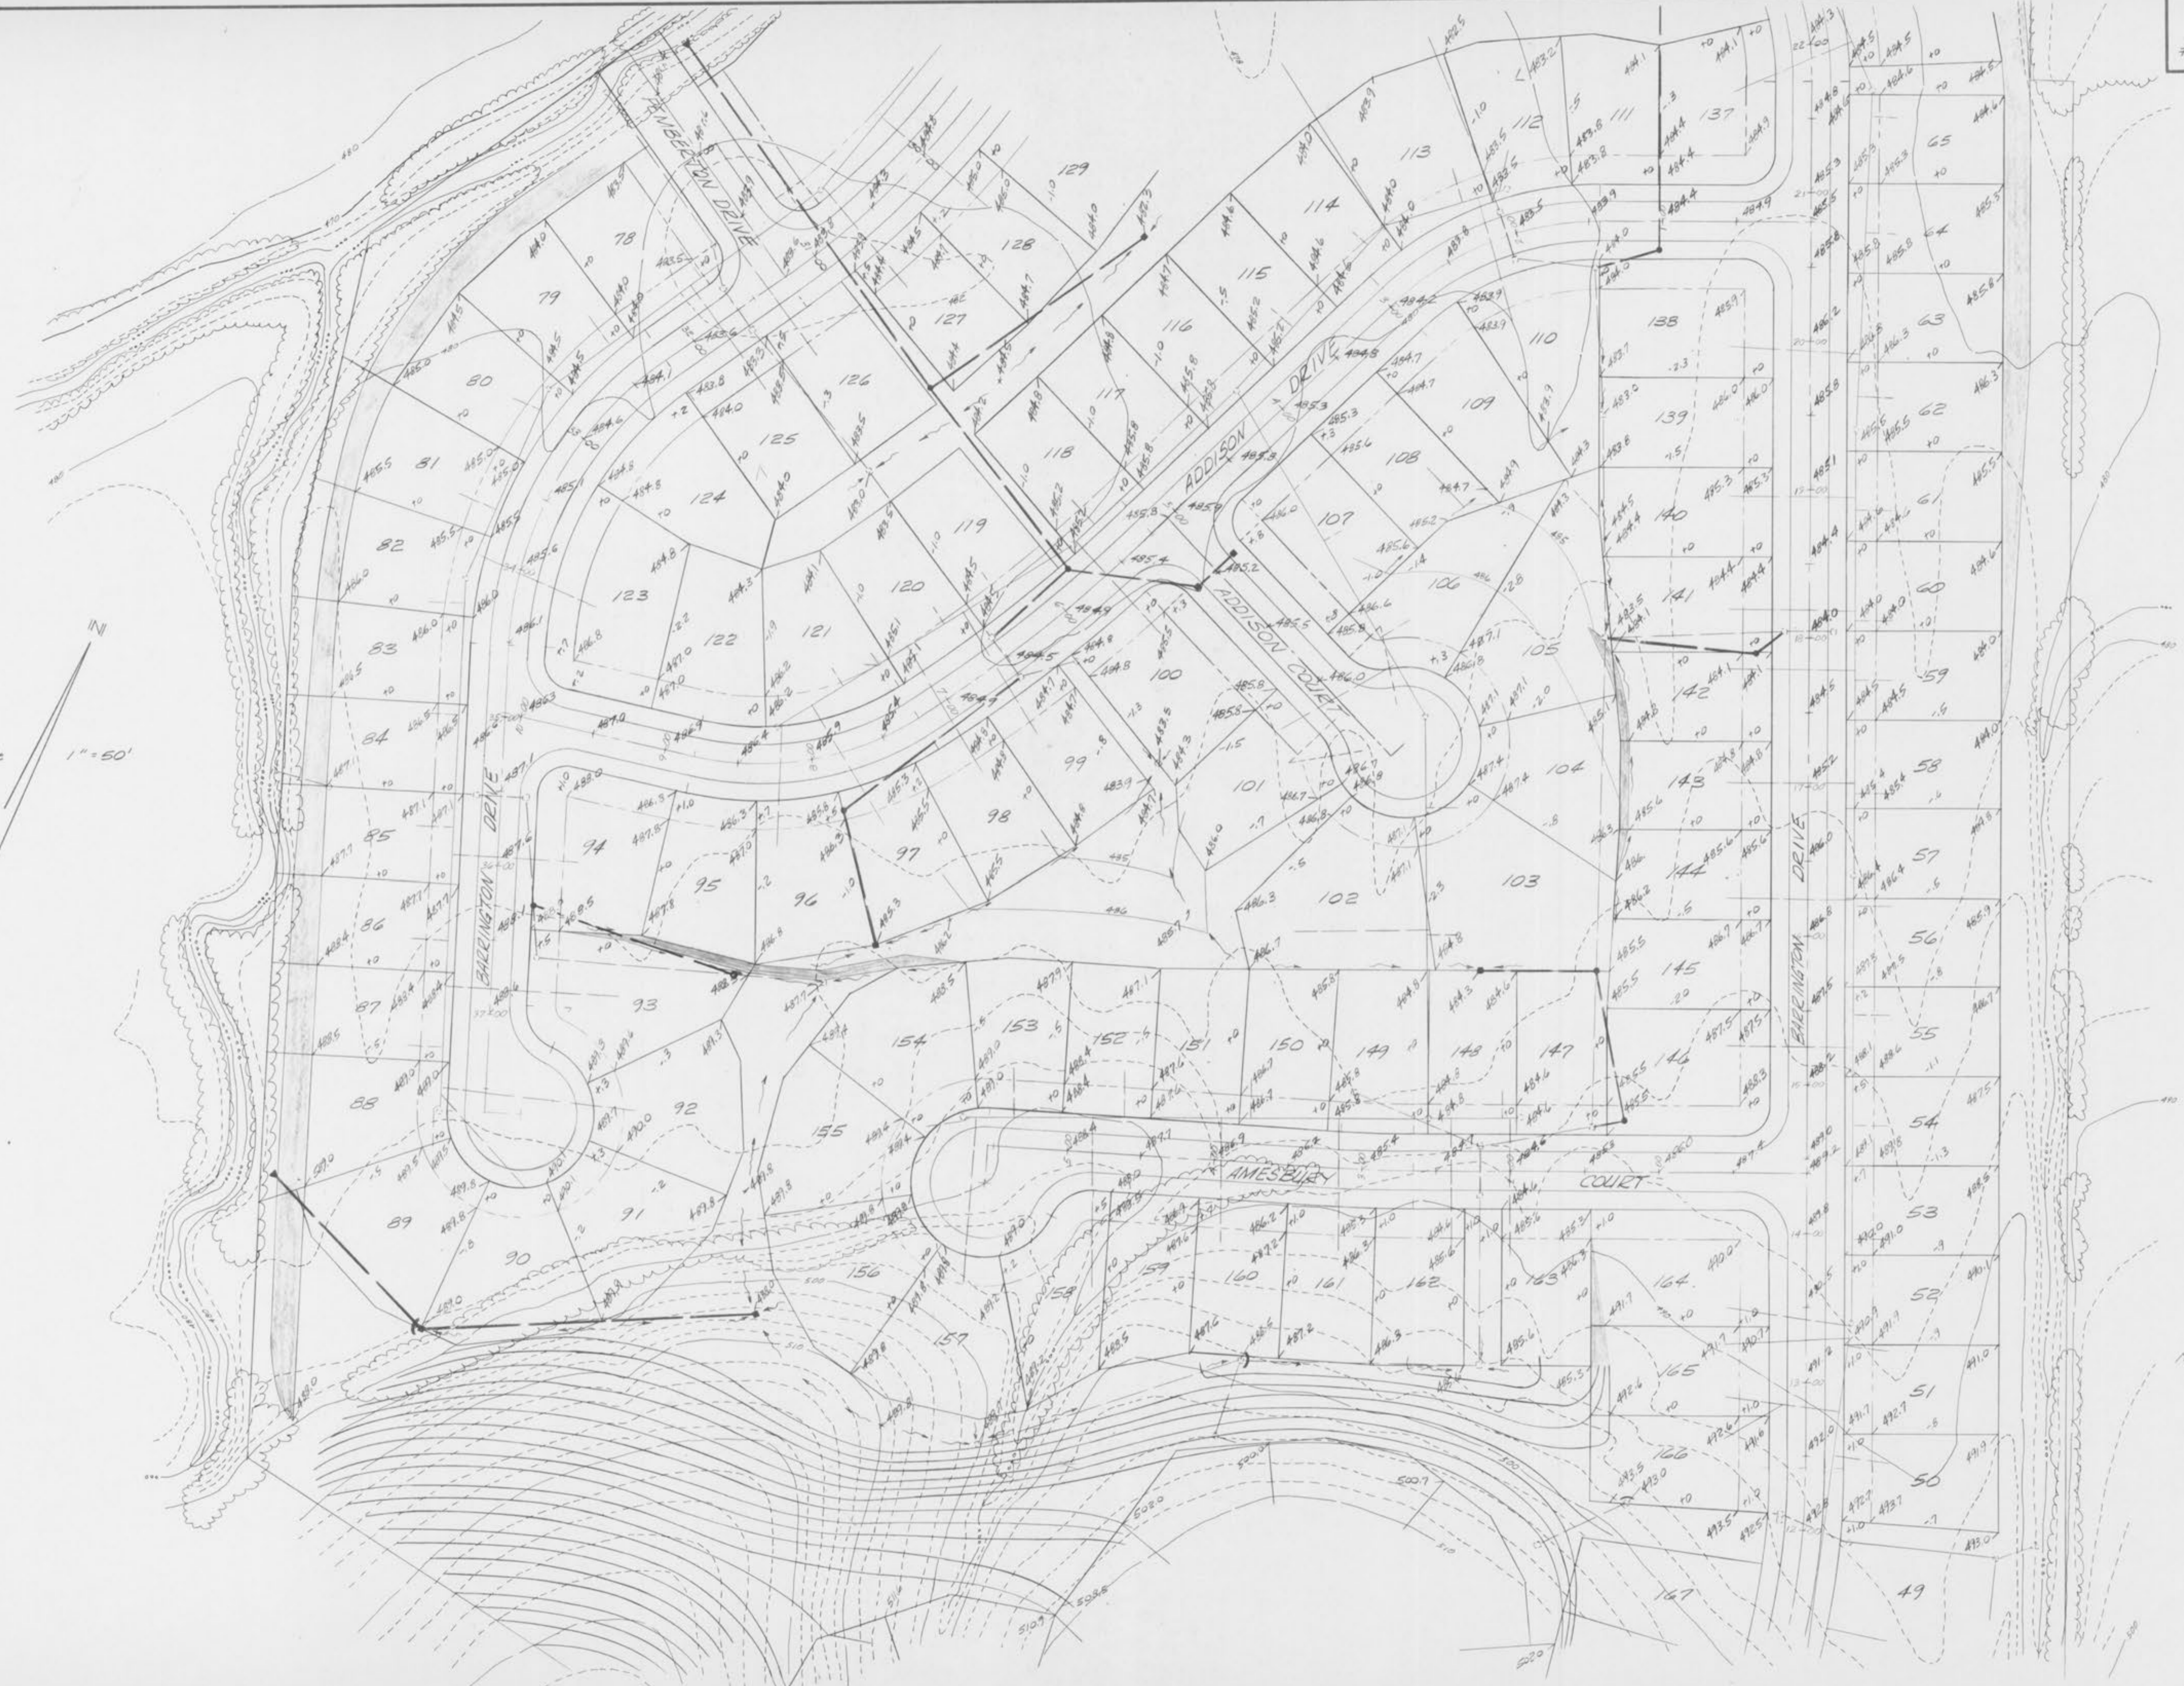

NOTE:
1.5% minimum slope for
yard swale.