
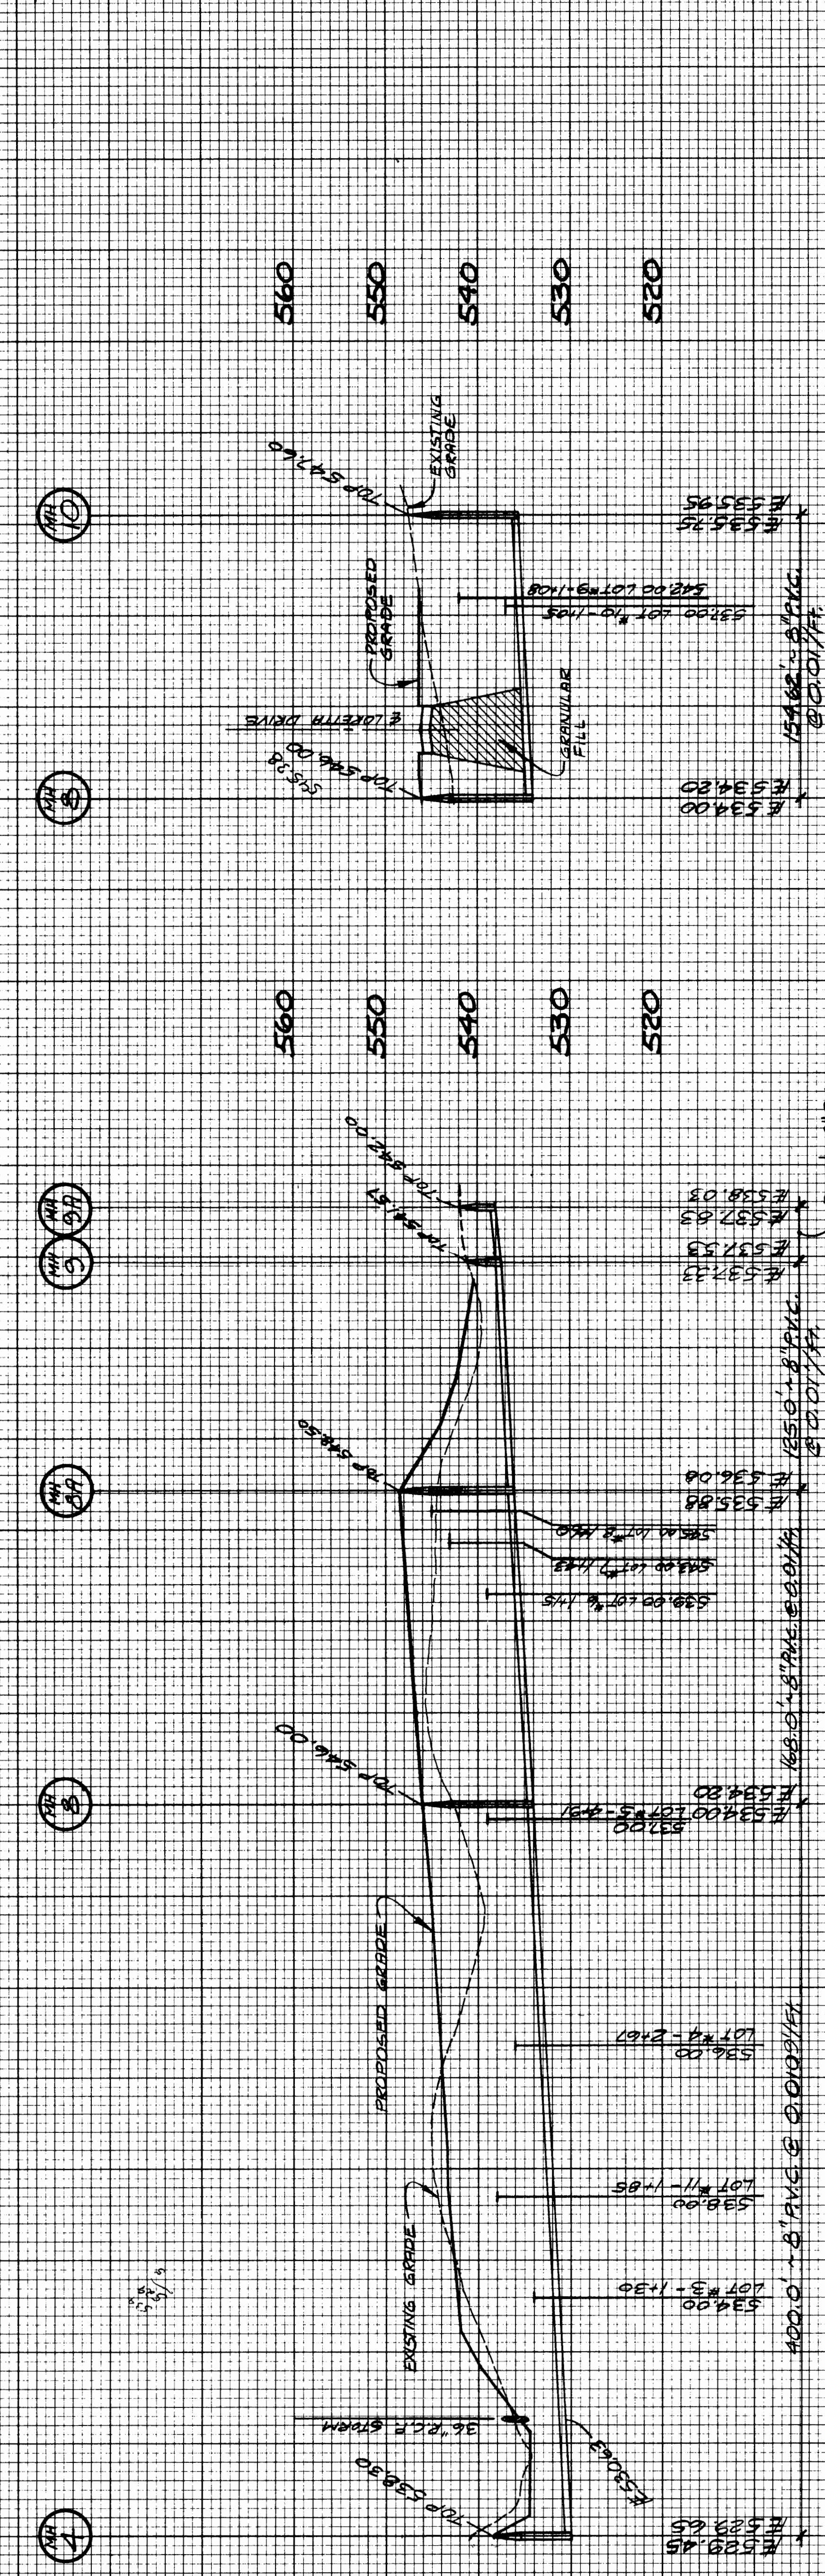


SEWER PROFILES
**CORONATION
 ESTATES**
 87-2736

NOV 20, 1999
 REV. 11-18-99
 REV. 1-4-00
 REV. 2-20-00
 REV. 4-8-00

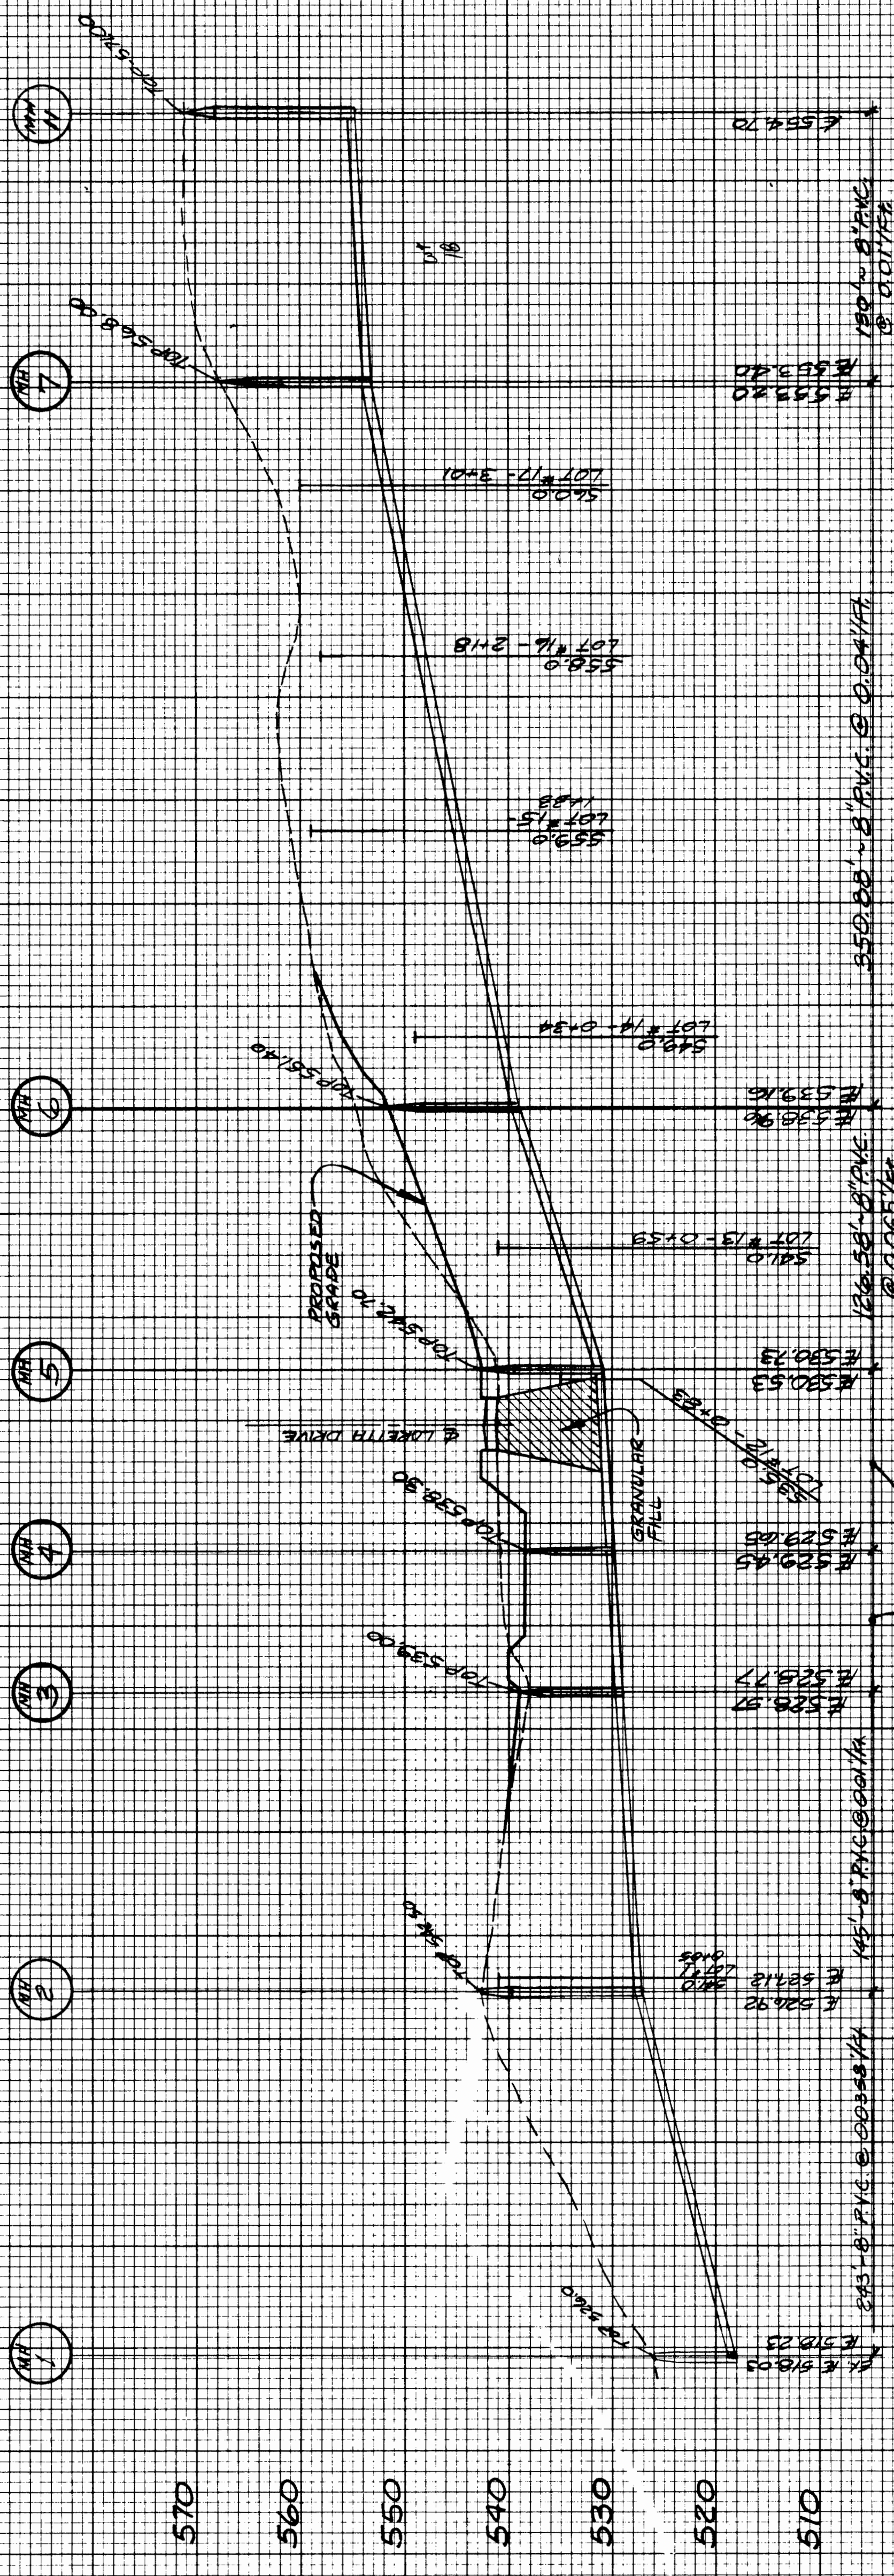

SCALE: 1" = 50' HORIZ
 1" = 10' VERT

FINAL SURVEY

NO. _____

AREAS CHECKED _____

NOTE BOOK _____

AREAS _____

TEMPLATE _____

PLOTTING _____

BY _____

DATE _____

ORIGINAL SURVEY

NO. _____

AREAS CHECKED _____

NOTE BOOK _____

AREAS _____

TEMPLATE _____

PLOTTING _____

BY _____

DATE _____