


N 01°38'35" E

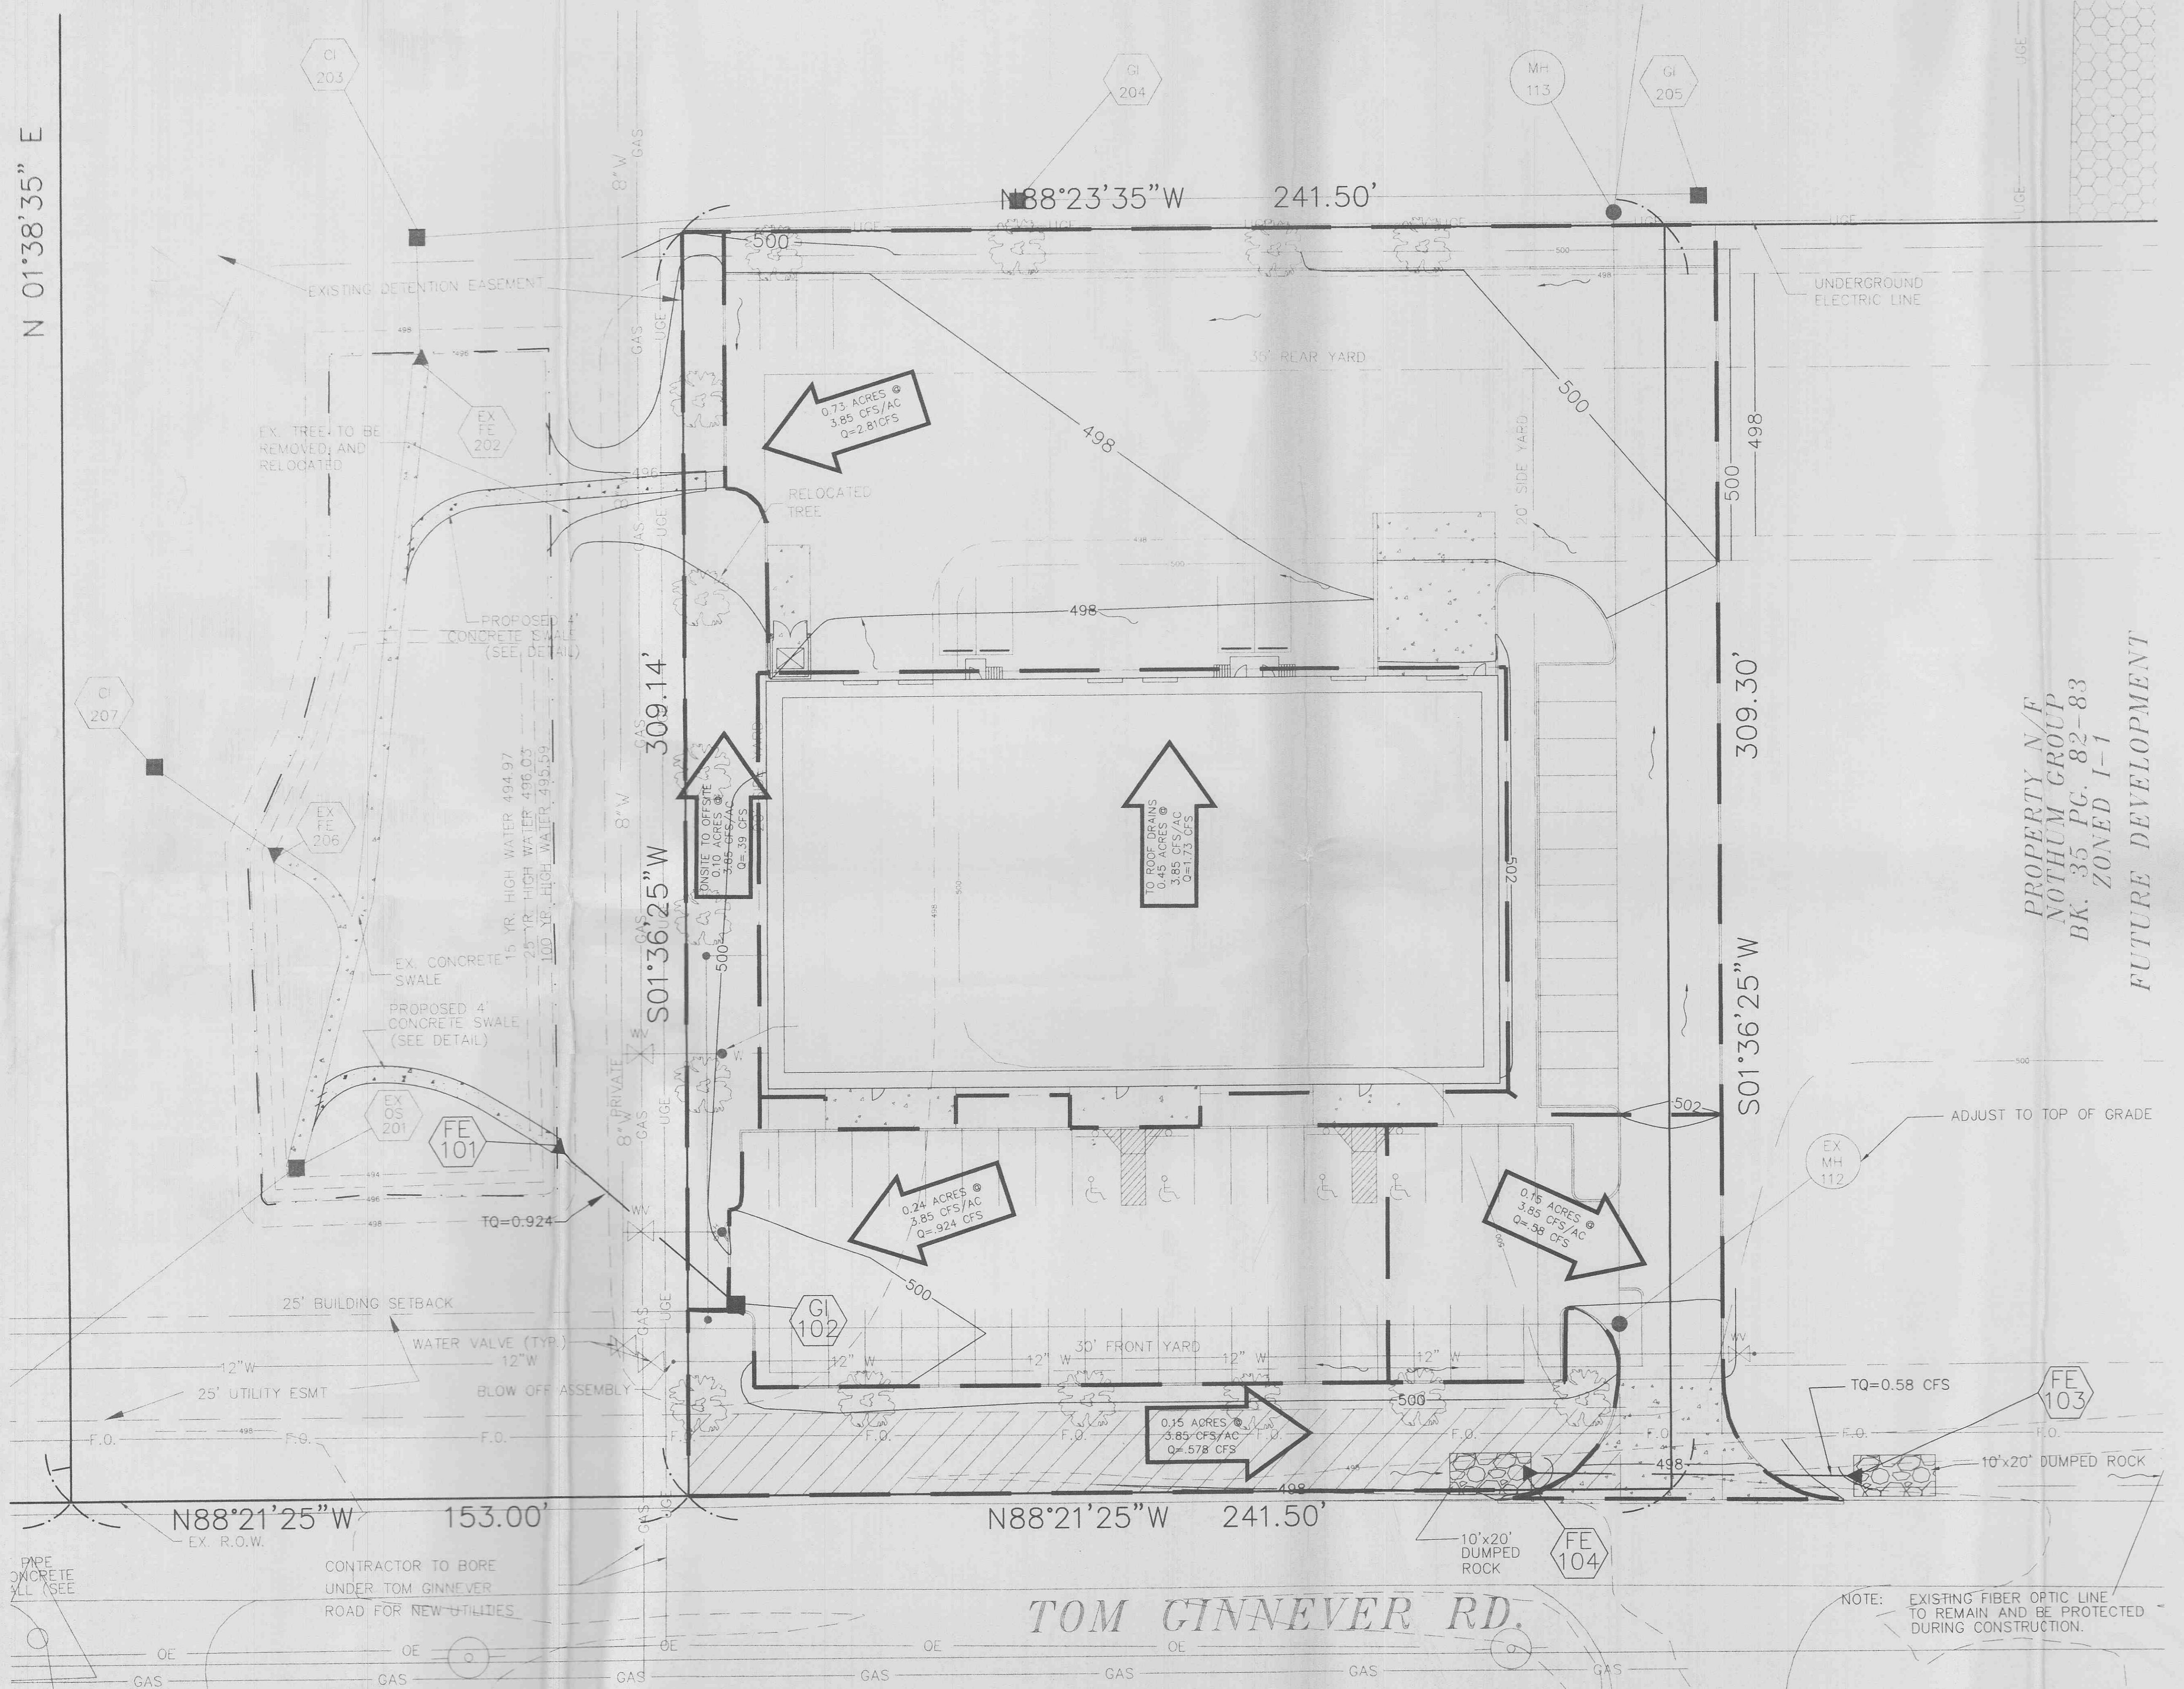

0.73 ACRES @
 3.85 CFS/AC
 Q=2.81 CFS


TO ROOF DRAINS
 0.45 ACRES @
 3.85 CFS/AC
 Q=1.73 CFS

0.24 ACRES @
 3.85 CFS/AC
 Q=0.924 CFS

0.16 ACRES @
 3.85 CFS/AC
 Q=0.58 CFS

0.15 ACRES @
 3.85 CFS/AC
 Q=0.578 CFS

PROPERTY N/F
 NOTHUM GROUP
 BK. 35 PG. 82-83
 ZONED I-1
 FUTURE DEVELOPMENT

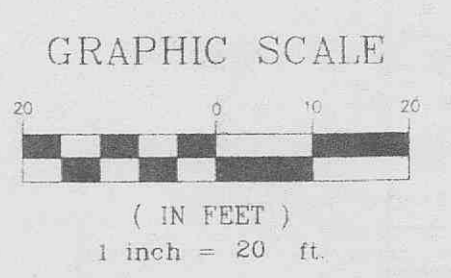

E:\uvg\300\p\us\96035-country side carpet\Construction\92035con.dwg Fr1 Oct 20 09:27:05 2000 STA. 41 (REBECCA H.)

THIS SHEET FOR DRAINAGE PURPOSES ONLY, NOT TO BE USED FOR CONSTRUCTION PURPOSES!!!