


Drawing name: K:\0212311_RHODES TRACT\IMPROVEMENTS\2311Street.dwg Plotted on: Feb 15, 2006 - 9:07pm Plotted by: lgreen

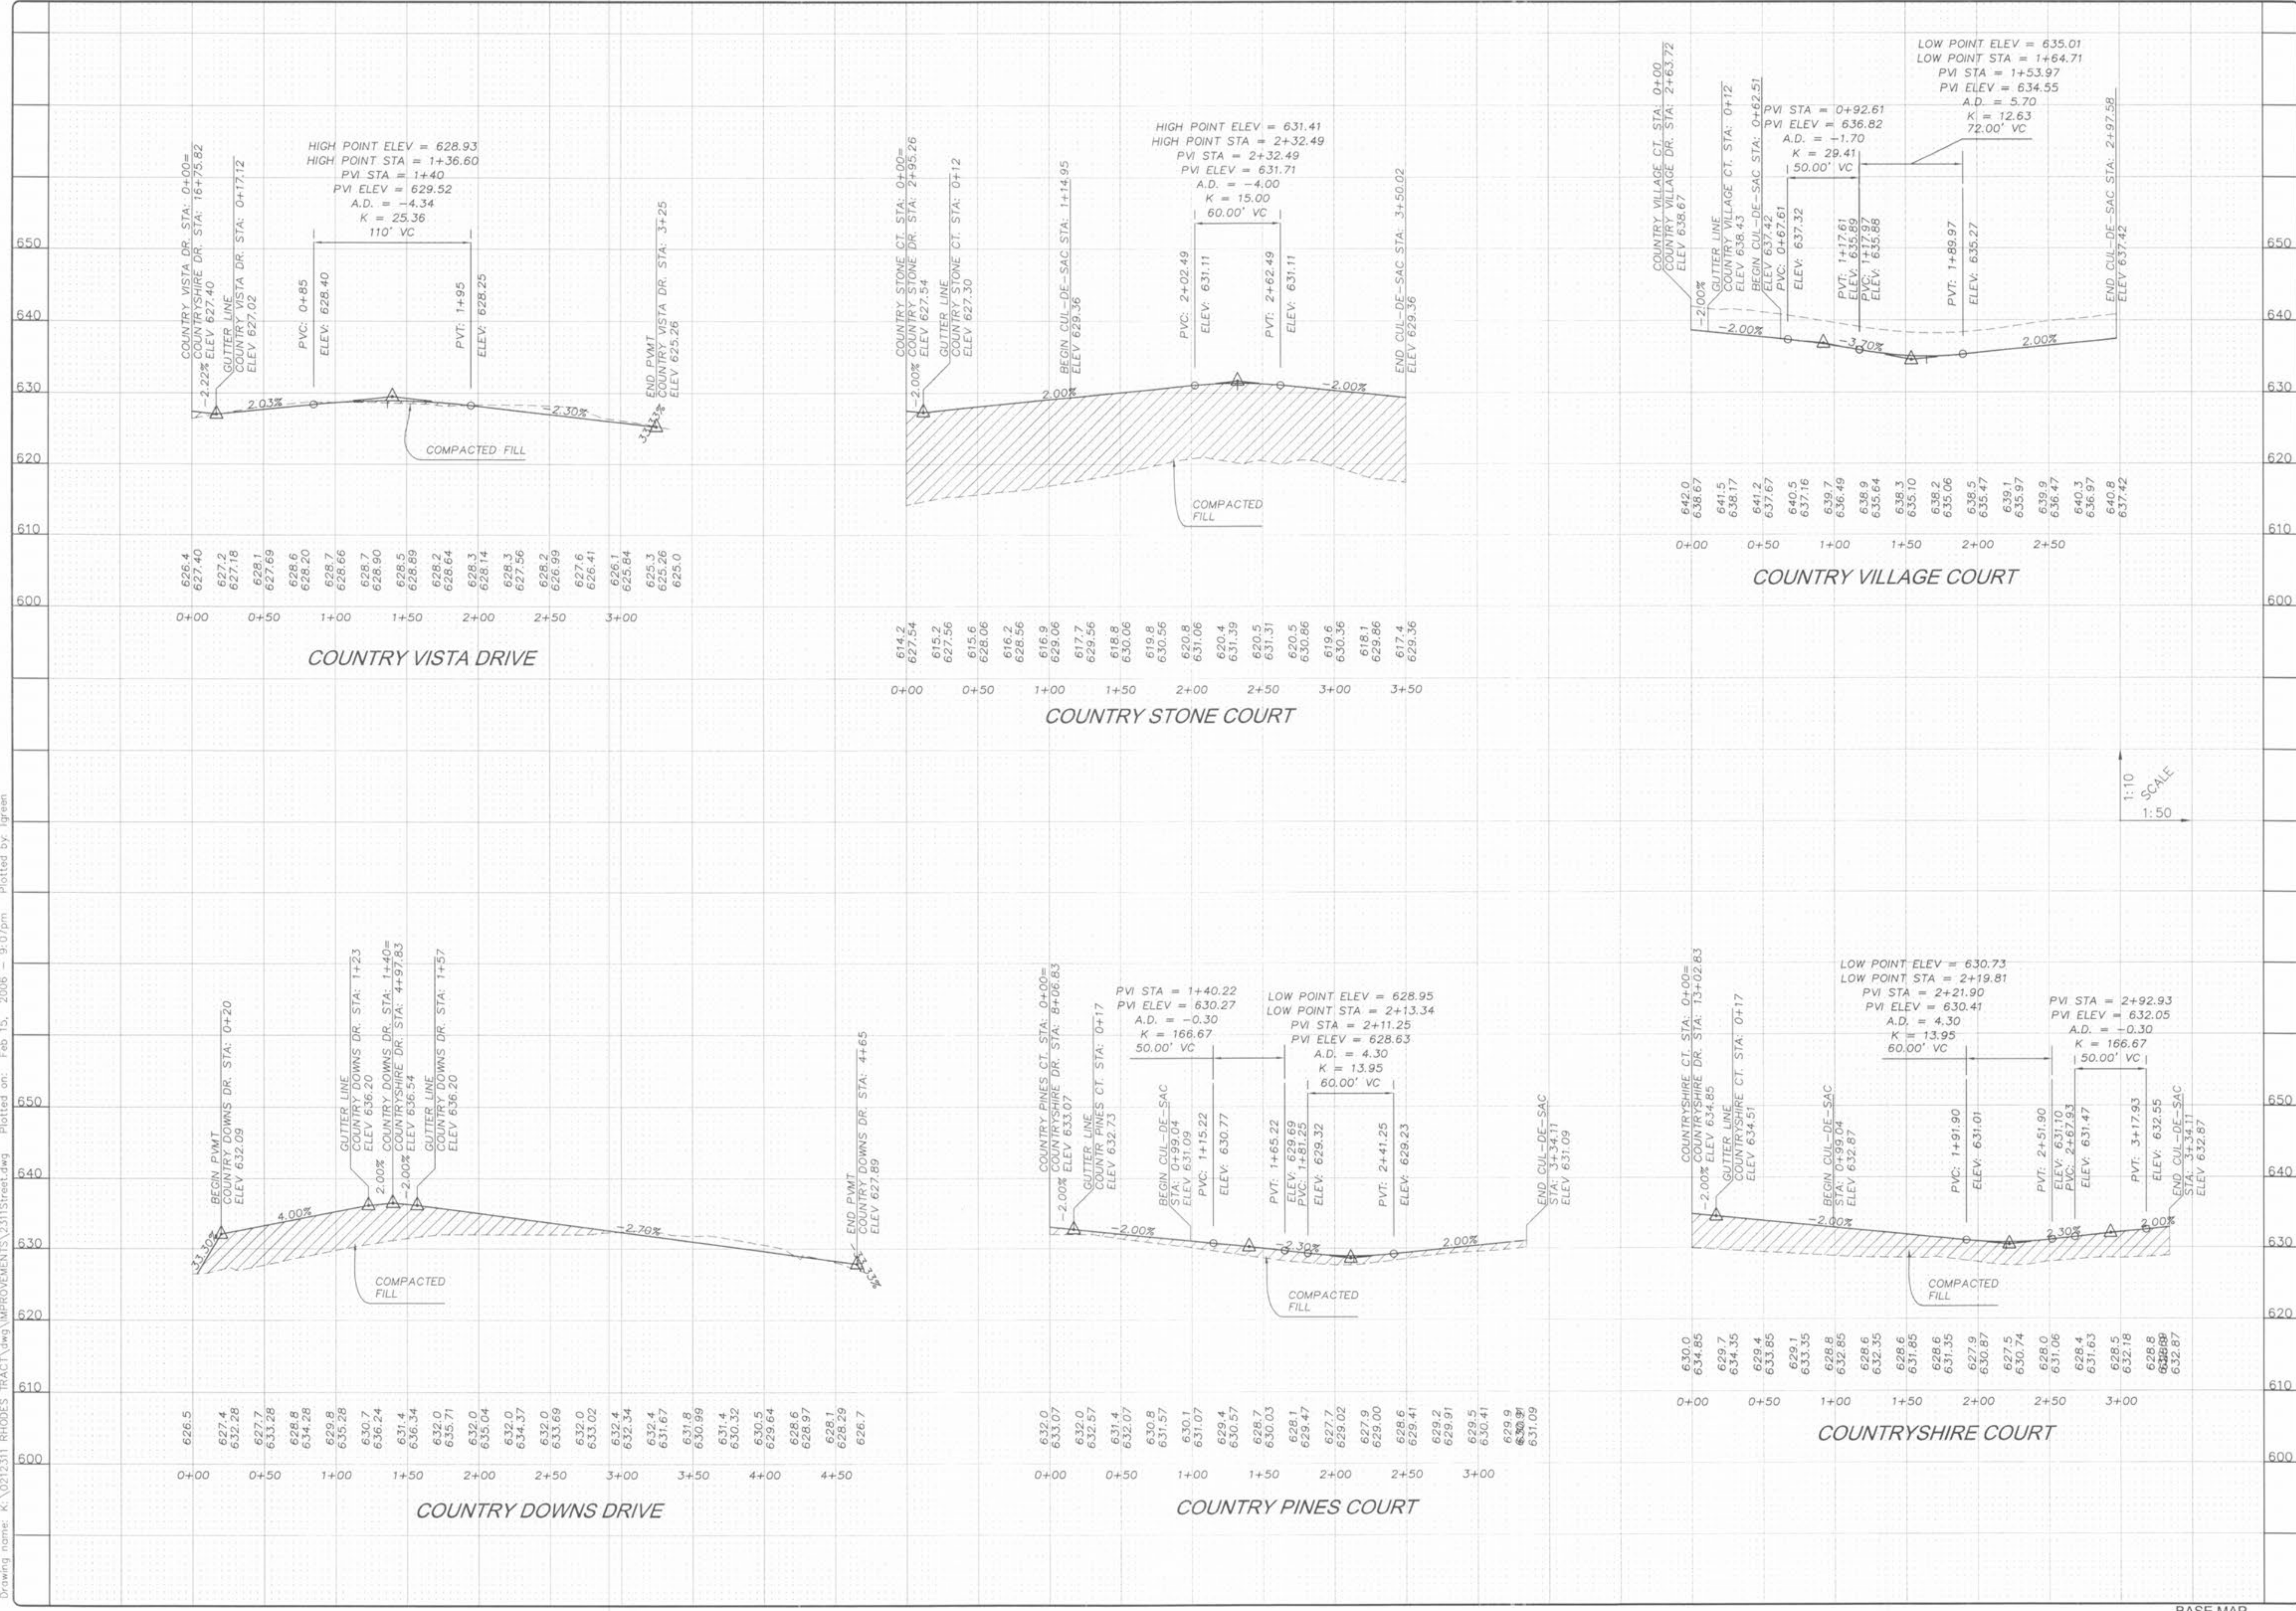

NO	02	12	311
M.S.D.			SHEET
P#			4.3
DIGITAL FILE CONTROL			OF

PROJECT: COUNTRYSHIRE STREET PROFILES

DRAWN: LG
DESIGNED: SCM
CHECKED: JM

PREPARED BY: THE STERLING CO. ENGINEERS & SURVEYORS
5091 NEW BAUMGARTNER ROAD
ST. LOUIS, MISSOURI 63129
(314) 487-0440 FAX 487-8944
E-Mail: Sterling@sterling-eng-sur.com

REMARKS/DATE:
10 CITY COMMENTS/02-03-06
11 CITY COMMENTS/02-15-06
3 DCSO COMMENTS/09-28-05
4 DCSO COMMENTS/10-13-05
5 DCSO AND CITY COMMENTS/11-14-05
6 CITY COMMENTS/11-22-05
7 CITY COMMENTS/12-20-05
8 WATER DISTRICT #2 COMMENTS/01-17-06
9 DEVELOPER REVISIONS/01-24-06

BASE MAP