


Drawing name: K:\0212311 RHODES TRACT\dwg\IMPROVEMENTS\2311Street.dwg Plotted on: Feb. 15, 2006 - 9:07pm Plotted by: lgreene

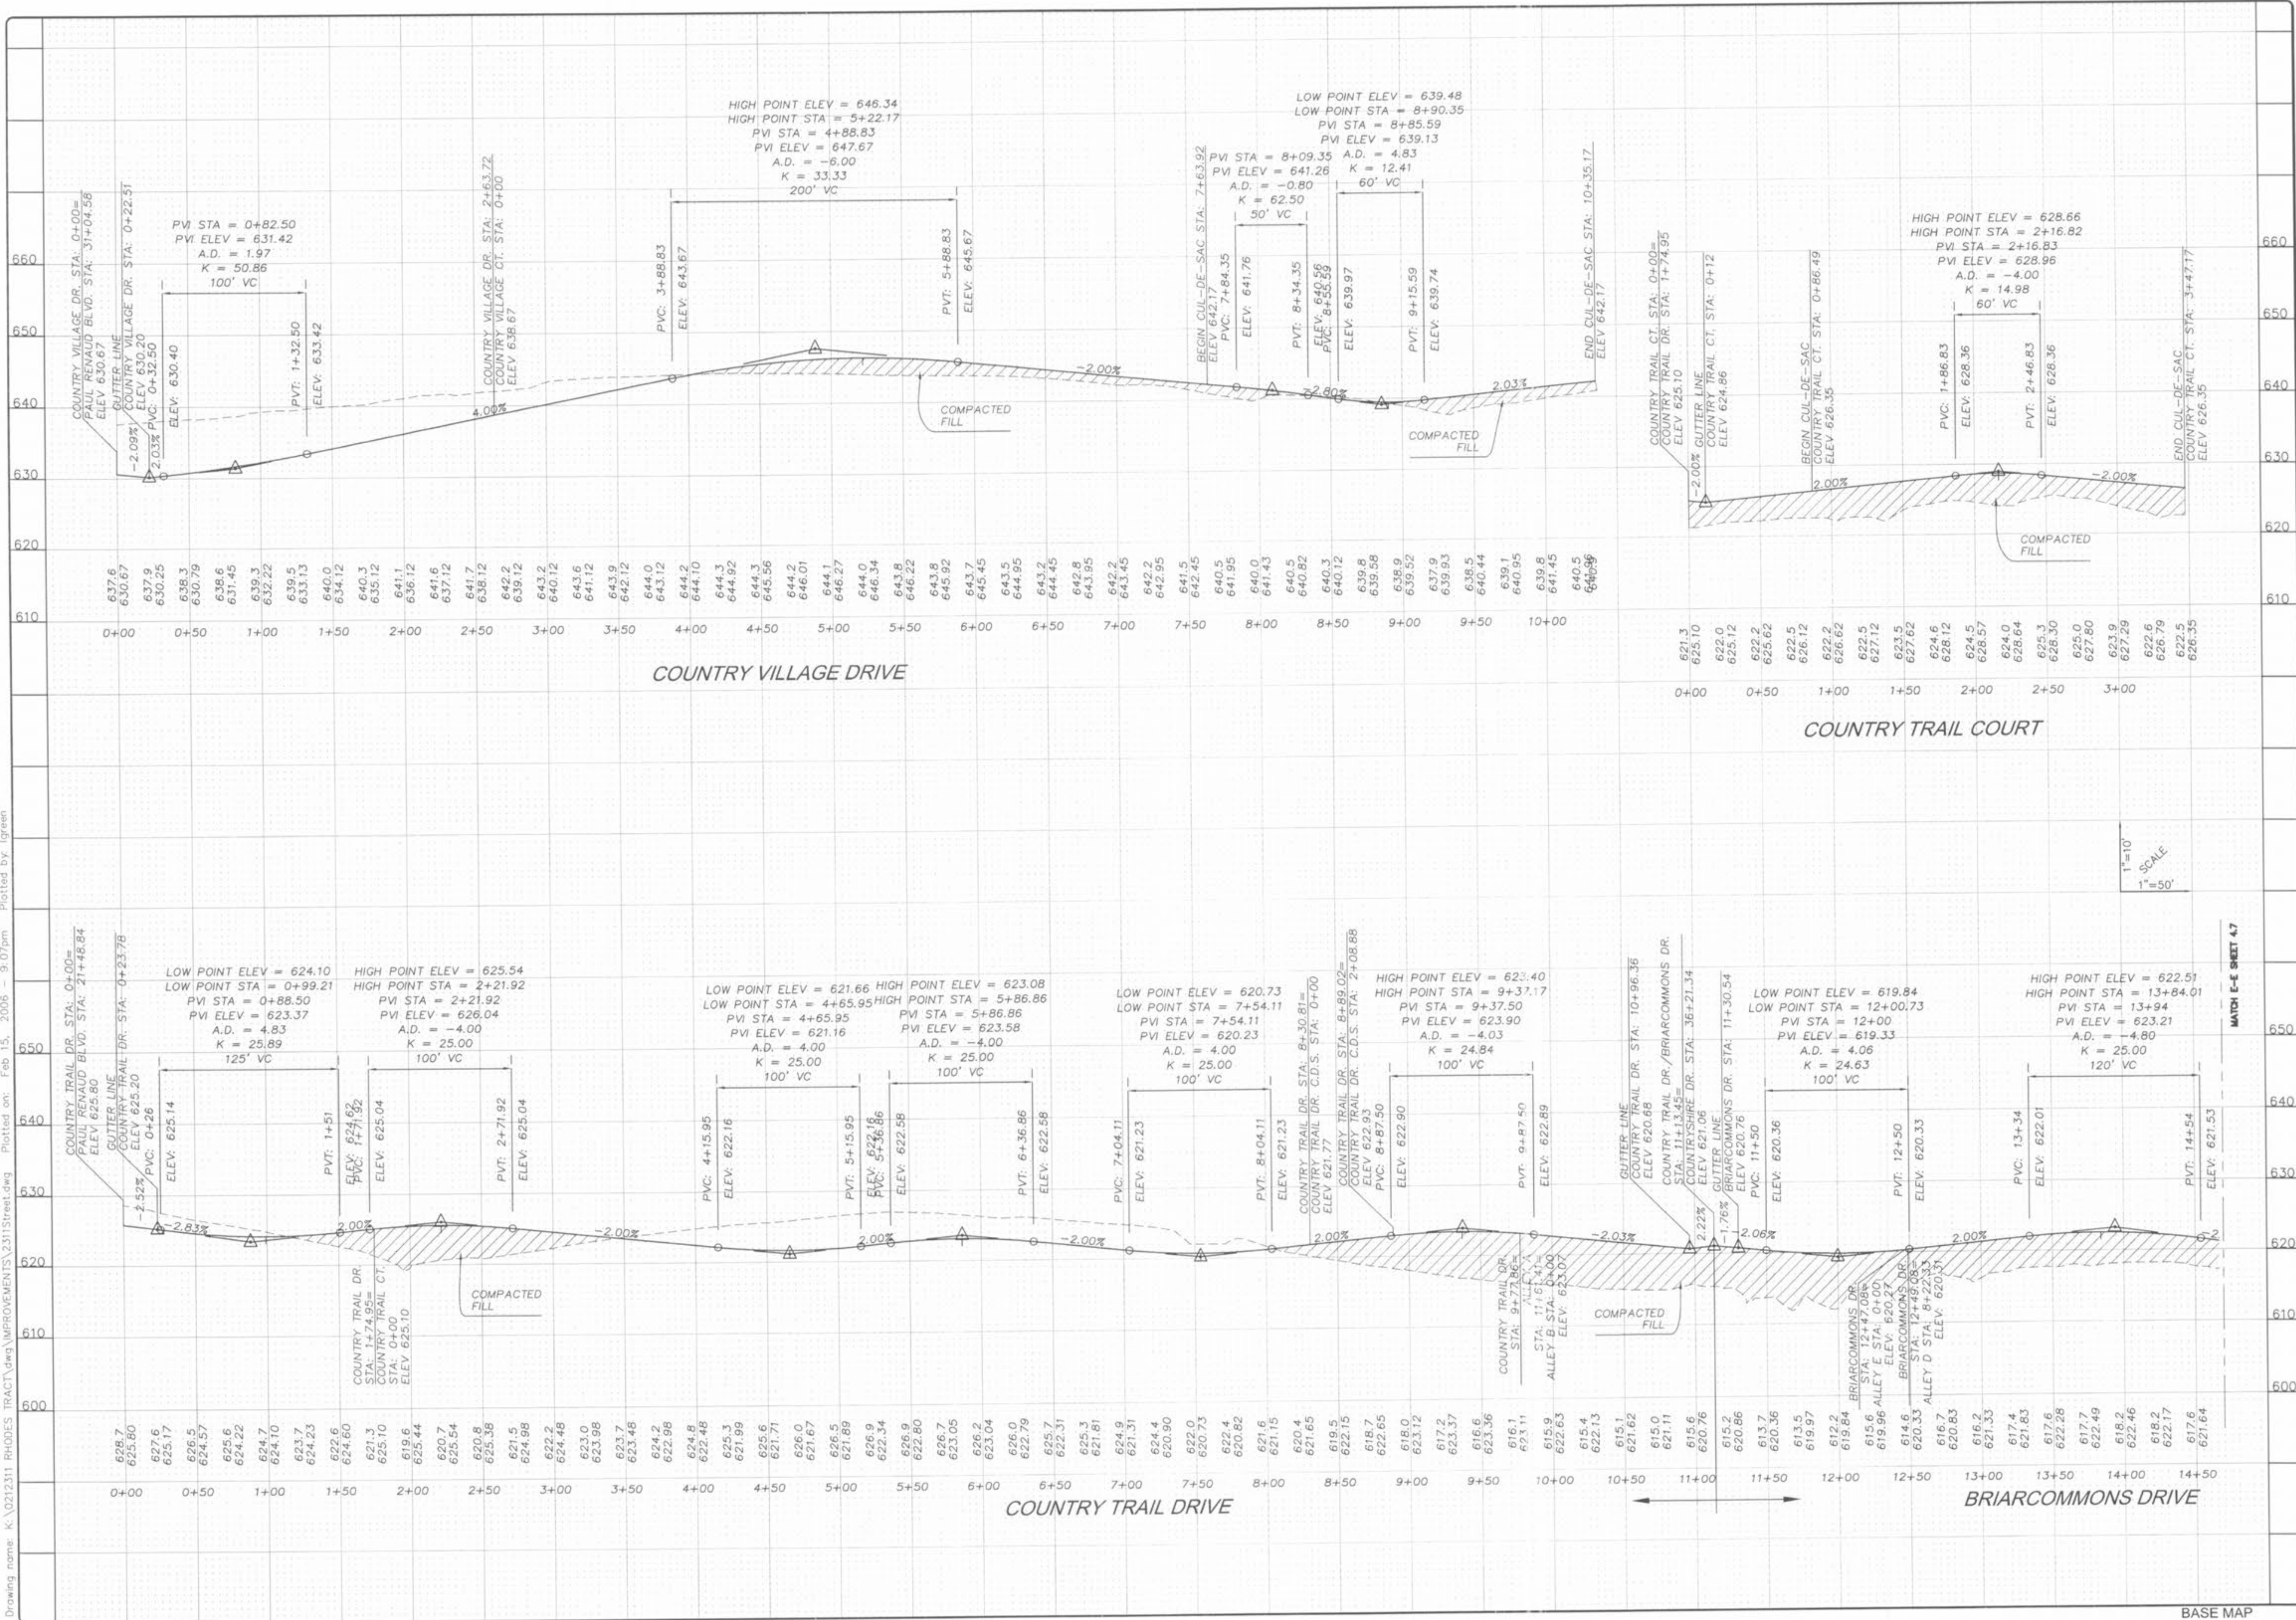

PROJECT: COUNTRYSHIRE STREET PROFILES

NO. 02 12 311  
 M.S.D. SHEET  
 P# 4.6  
 OF

DRAWN: LG  
 DESIGNED: JCM  
 CHECKED: JRM

PREPARED FOR: CMB RHODES, L.L.C.  
 5091 NEW BAUMGARTNER ROAD  
 ST. LOUIS, MISSOURI 63129  
 (314) 487-6717

STERLING CO. ENGINEERS & SURVEYORS  
 505 N. VINE ST. ST. LOUIS, MISSOURI 63101  
 (314) 487-0440 FAX 487-8844  
 E-Mail: Sterling@sterling-eng.com

ISSUE REMARKS/DATE:  
 10 CITY COMMENTS/02-05-06  
 11 CITY COMMENTS/02-15-06  
 3 DCSD COMMENTS/09-28-05  
 4 DCSD AND CITY COMMENTS/10-13-05  
 5 DCSD AND CITY COMMENTS/11-14-05  
 6 CITY COMMENTS/11-22-05  
 7 WATER DISTRICT #2 COMMENTS/01-17-06  
 8 DEVELOPER REVISIONS/01-24-06

SCALE: 1"=10'  
 1"=50'

MATCH E-SHEET 47

BASE MAP