


Drawing name: K:\0212311_RHODES TRACT\dwg\IMPROVEMENTS\311Street.dwg Plotted on: Feb 15, 2006 - 9:07pm Plotted by: lgreen

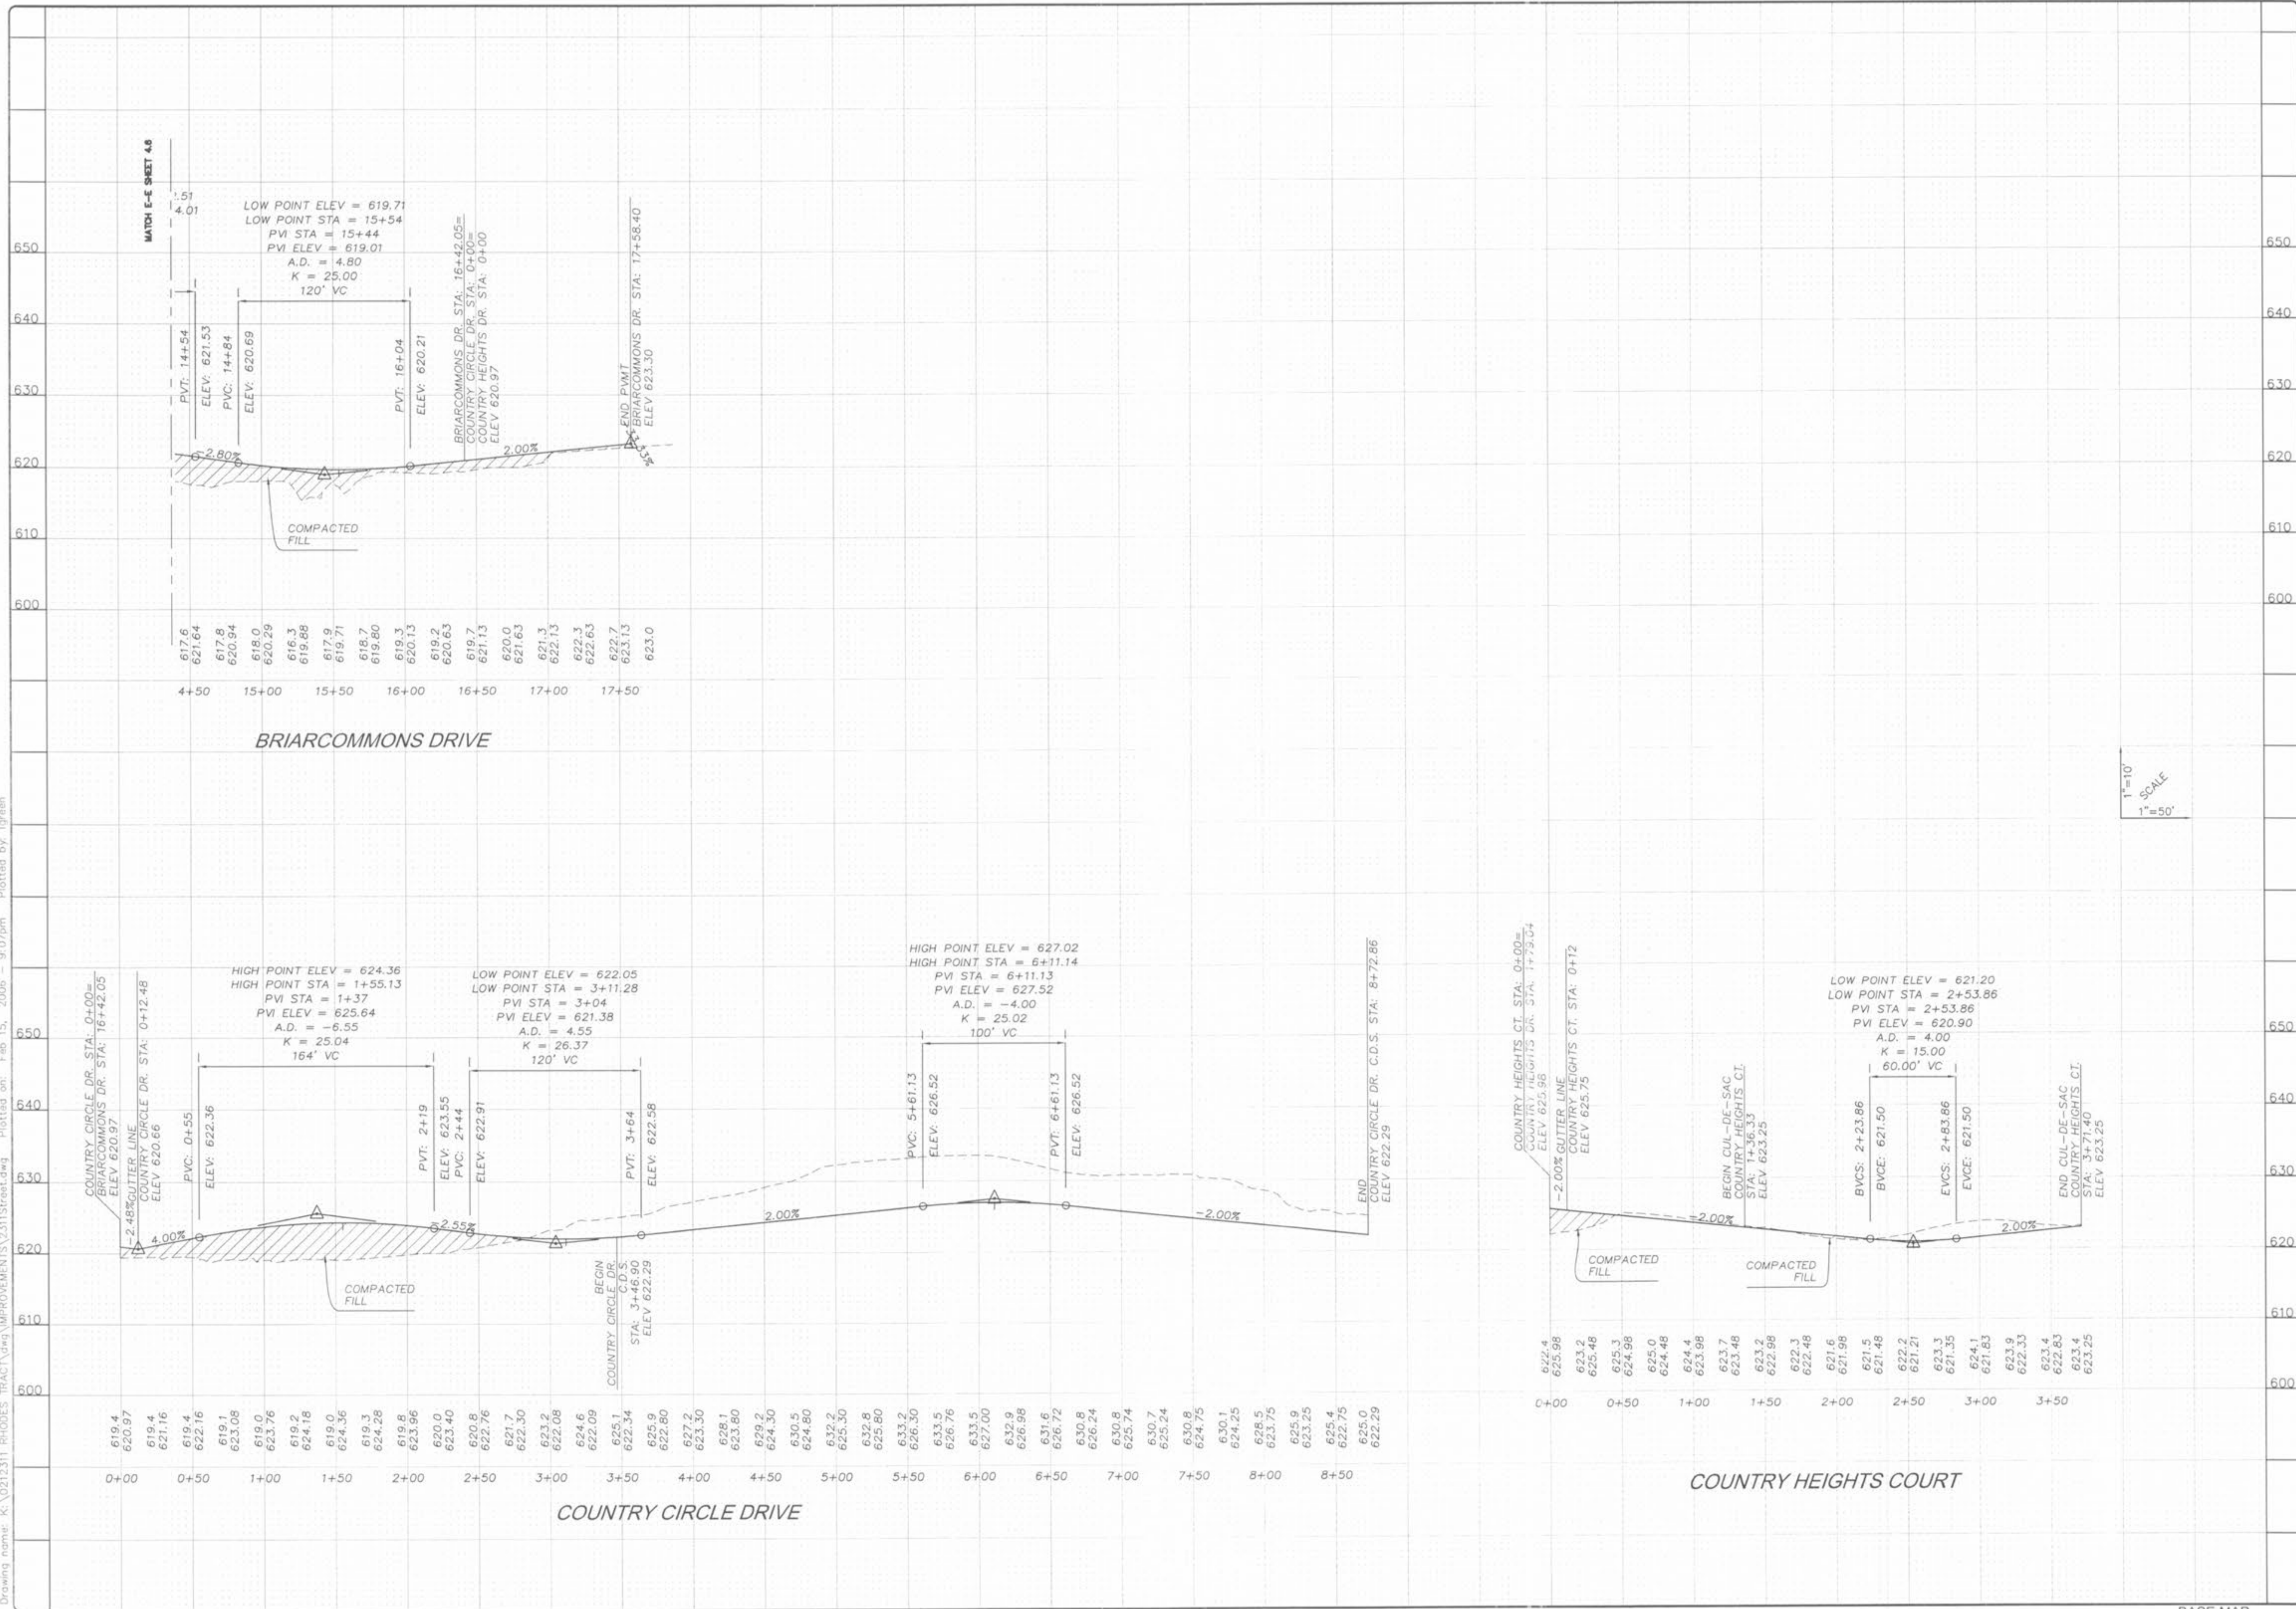

1"=10'
 1"=50'
 SCALE

ISSUE	REMARKS/DATE
10	CITY COMMENTS 02-03-06
11	CITY COMMENTS 02-15-06
3	DCSD COMMENT 5/05-28-05
4	DCSD COMMENT 5/10-15-05
5	DCSD AND CITY COMMENTS 5/11-14-05
6	CITY COMMENTS 11-22-05
7	CITY COMMENTS 12-20-05
8	WATER DISTRICT #2 COMMENTS 01-17-06
9	DEVELOPER REVISIONS 01-24-06

PREPARED FOR:

STERLING CO.
 ENGINEERS & SURVEYORS
 5911 NEW BAUMGARTNER ROAD
 ST. LOUIS, MISSOURI 63124
 (314) 487-0440 FAX 487-8944
 e-mail: sterling@sterling-eng-survey.com

CMB RHODES, L.L.C.
 5911 NEW BAUMGARTNER ROAD
 ST. LOUIS, MISSOURI 63129
 (314) 487-6717

PROJECT: **COUNTRYSHIRE**

NO. 02 12 311

M.S.D. SHEET 4.7

DATE: 02/15/06

BY: [Signature]

CHECKED: [Signature]

DESIGNED: [Signature]

DRAWN: [Signature]

SHEET TITLE: 3 STREET PROFILES

BASE MAP